




NOTES: All dimensions in mm. All dimensions must be checked on site and not scaled from this drawing.	Client Mr. R. Sewell, 26 Broadwood Avenue, Ruislip, HA4 7XR		Scale 1:50 @ A3	Drawing Title Part Site Plan	
	Job Title Proposed Porch, Front Wall & Electric Gates		Drawn by Date May 2023	Drg No. 2023 - 05 - 100	Rev

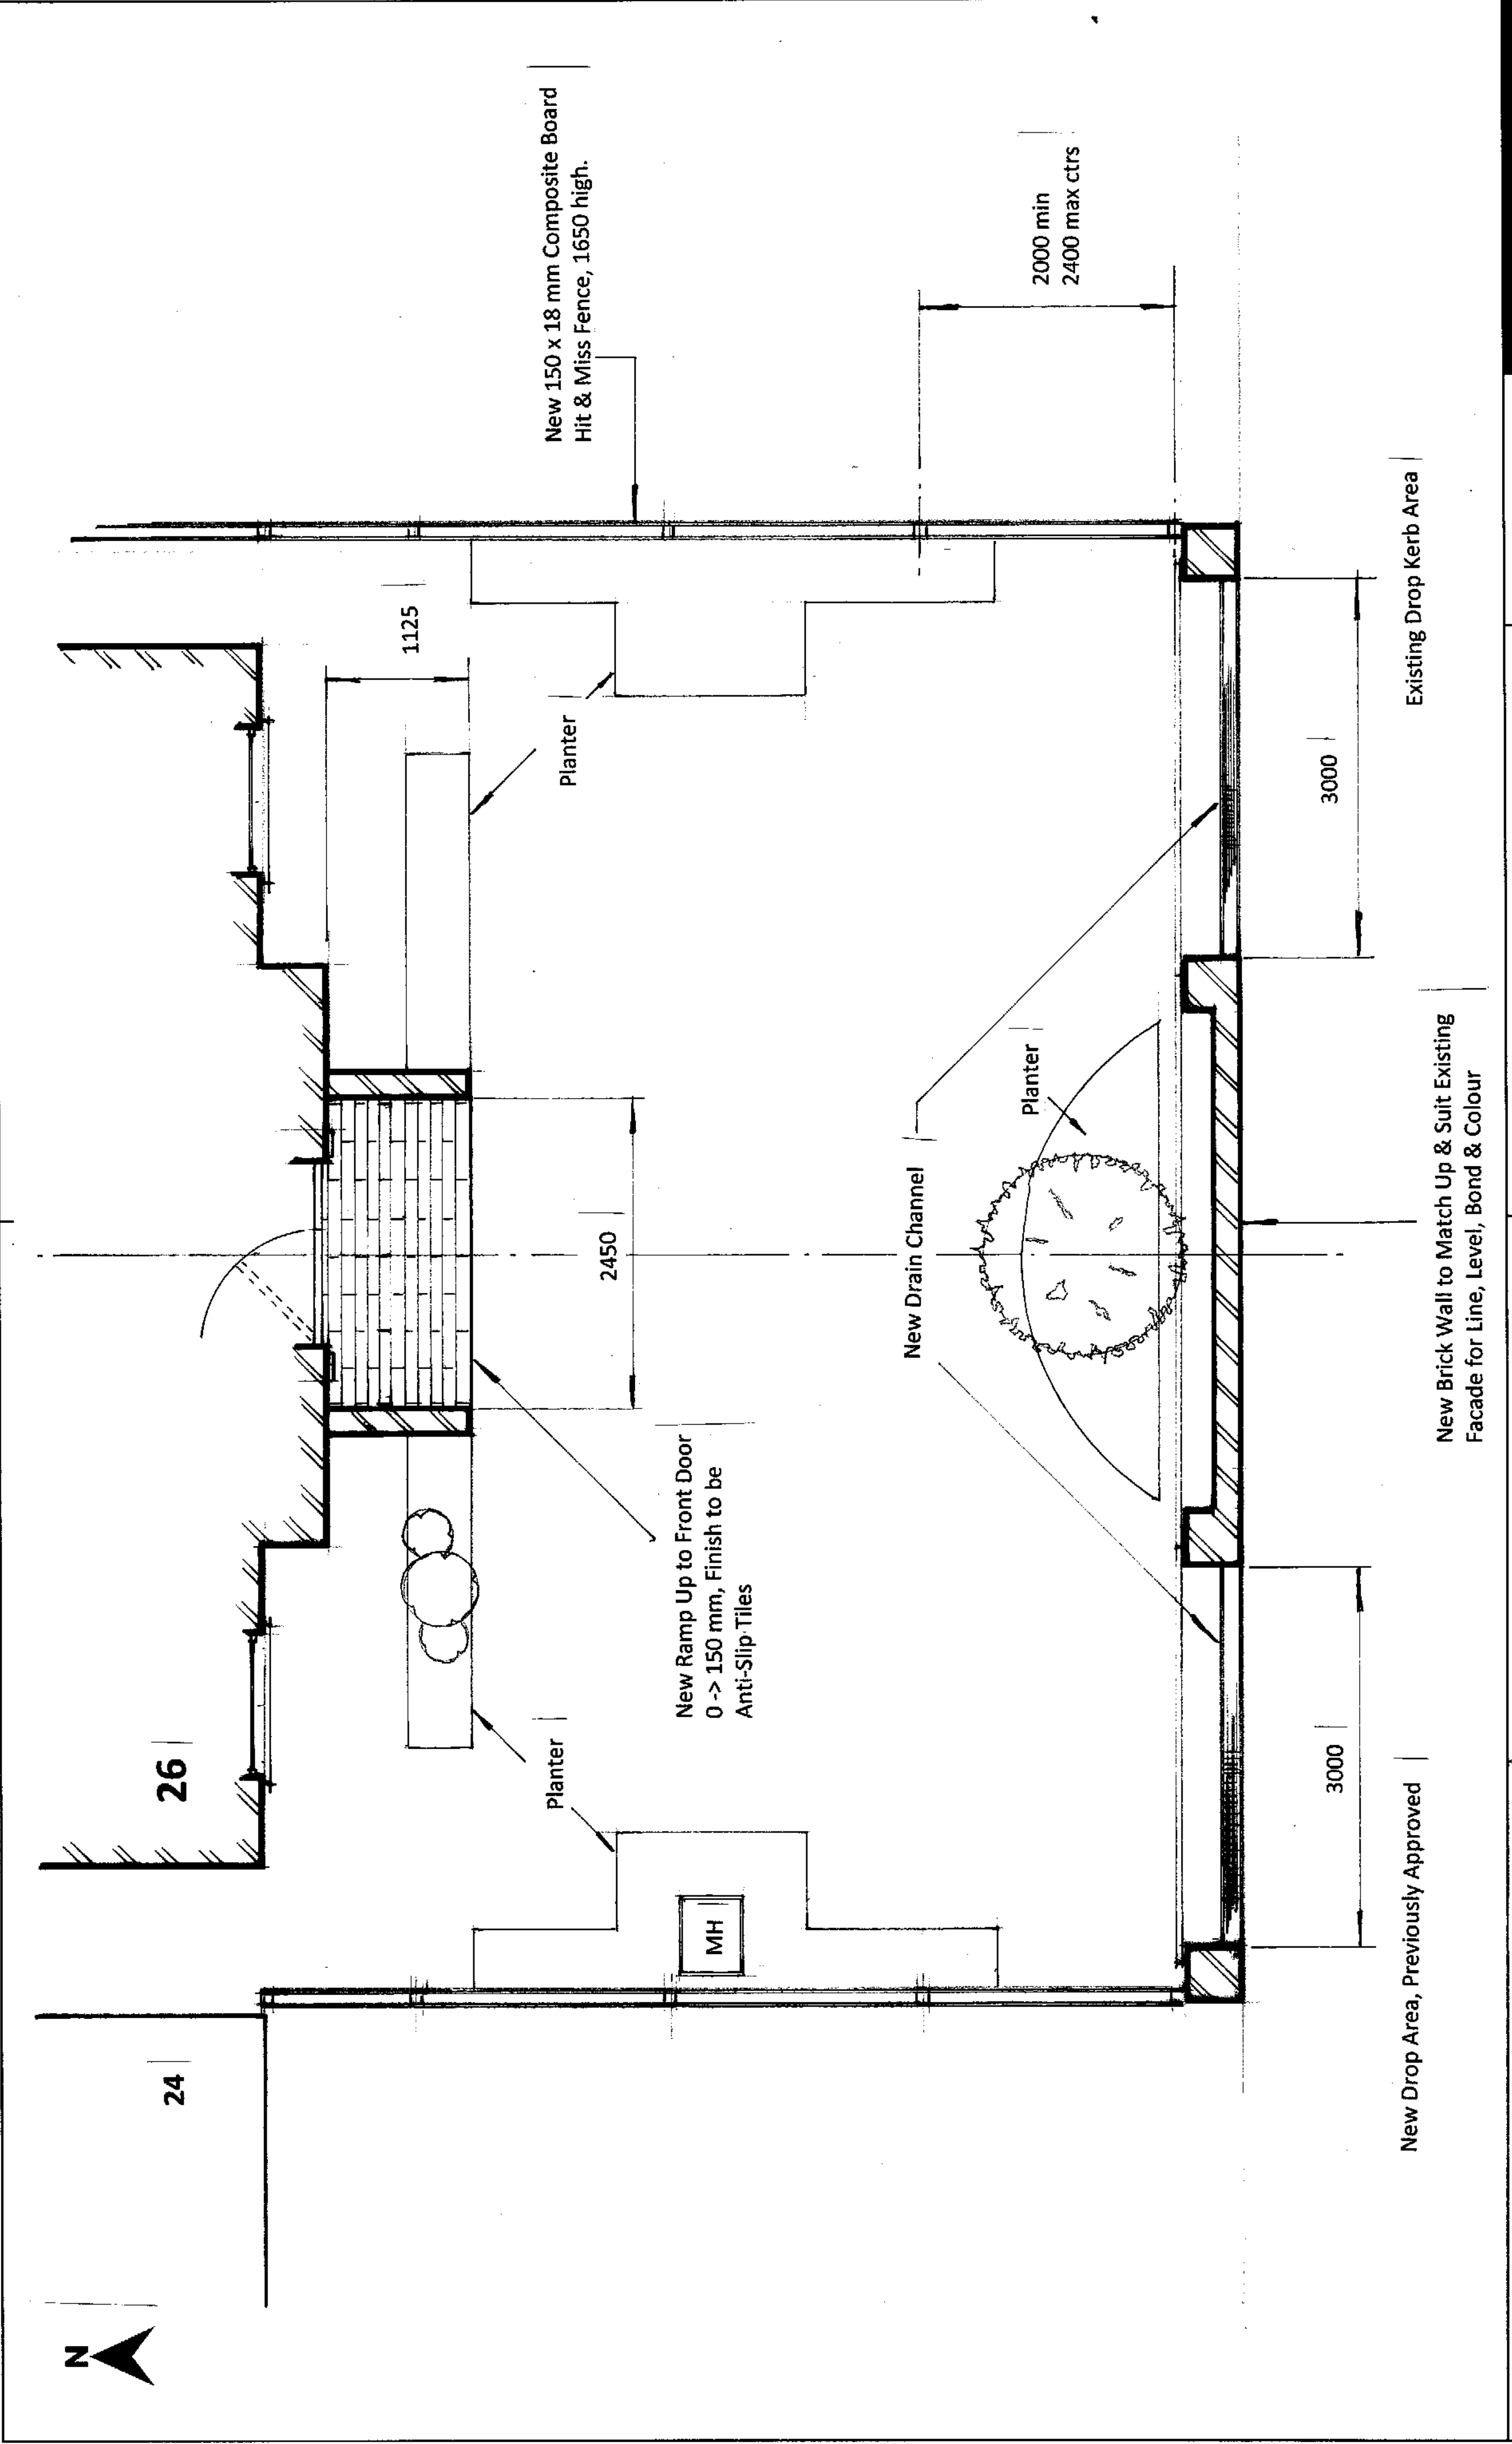

1:50