

Opaque Glass Infill Panels to Match
Up & Suit Existing Front Door Panels


Existing Reconstituted Stone Falsework




Opaque Glass Panels in Existing Front Door

South Elevation

East Elevation

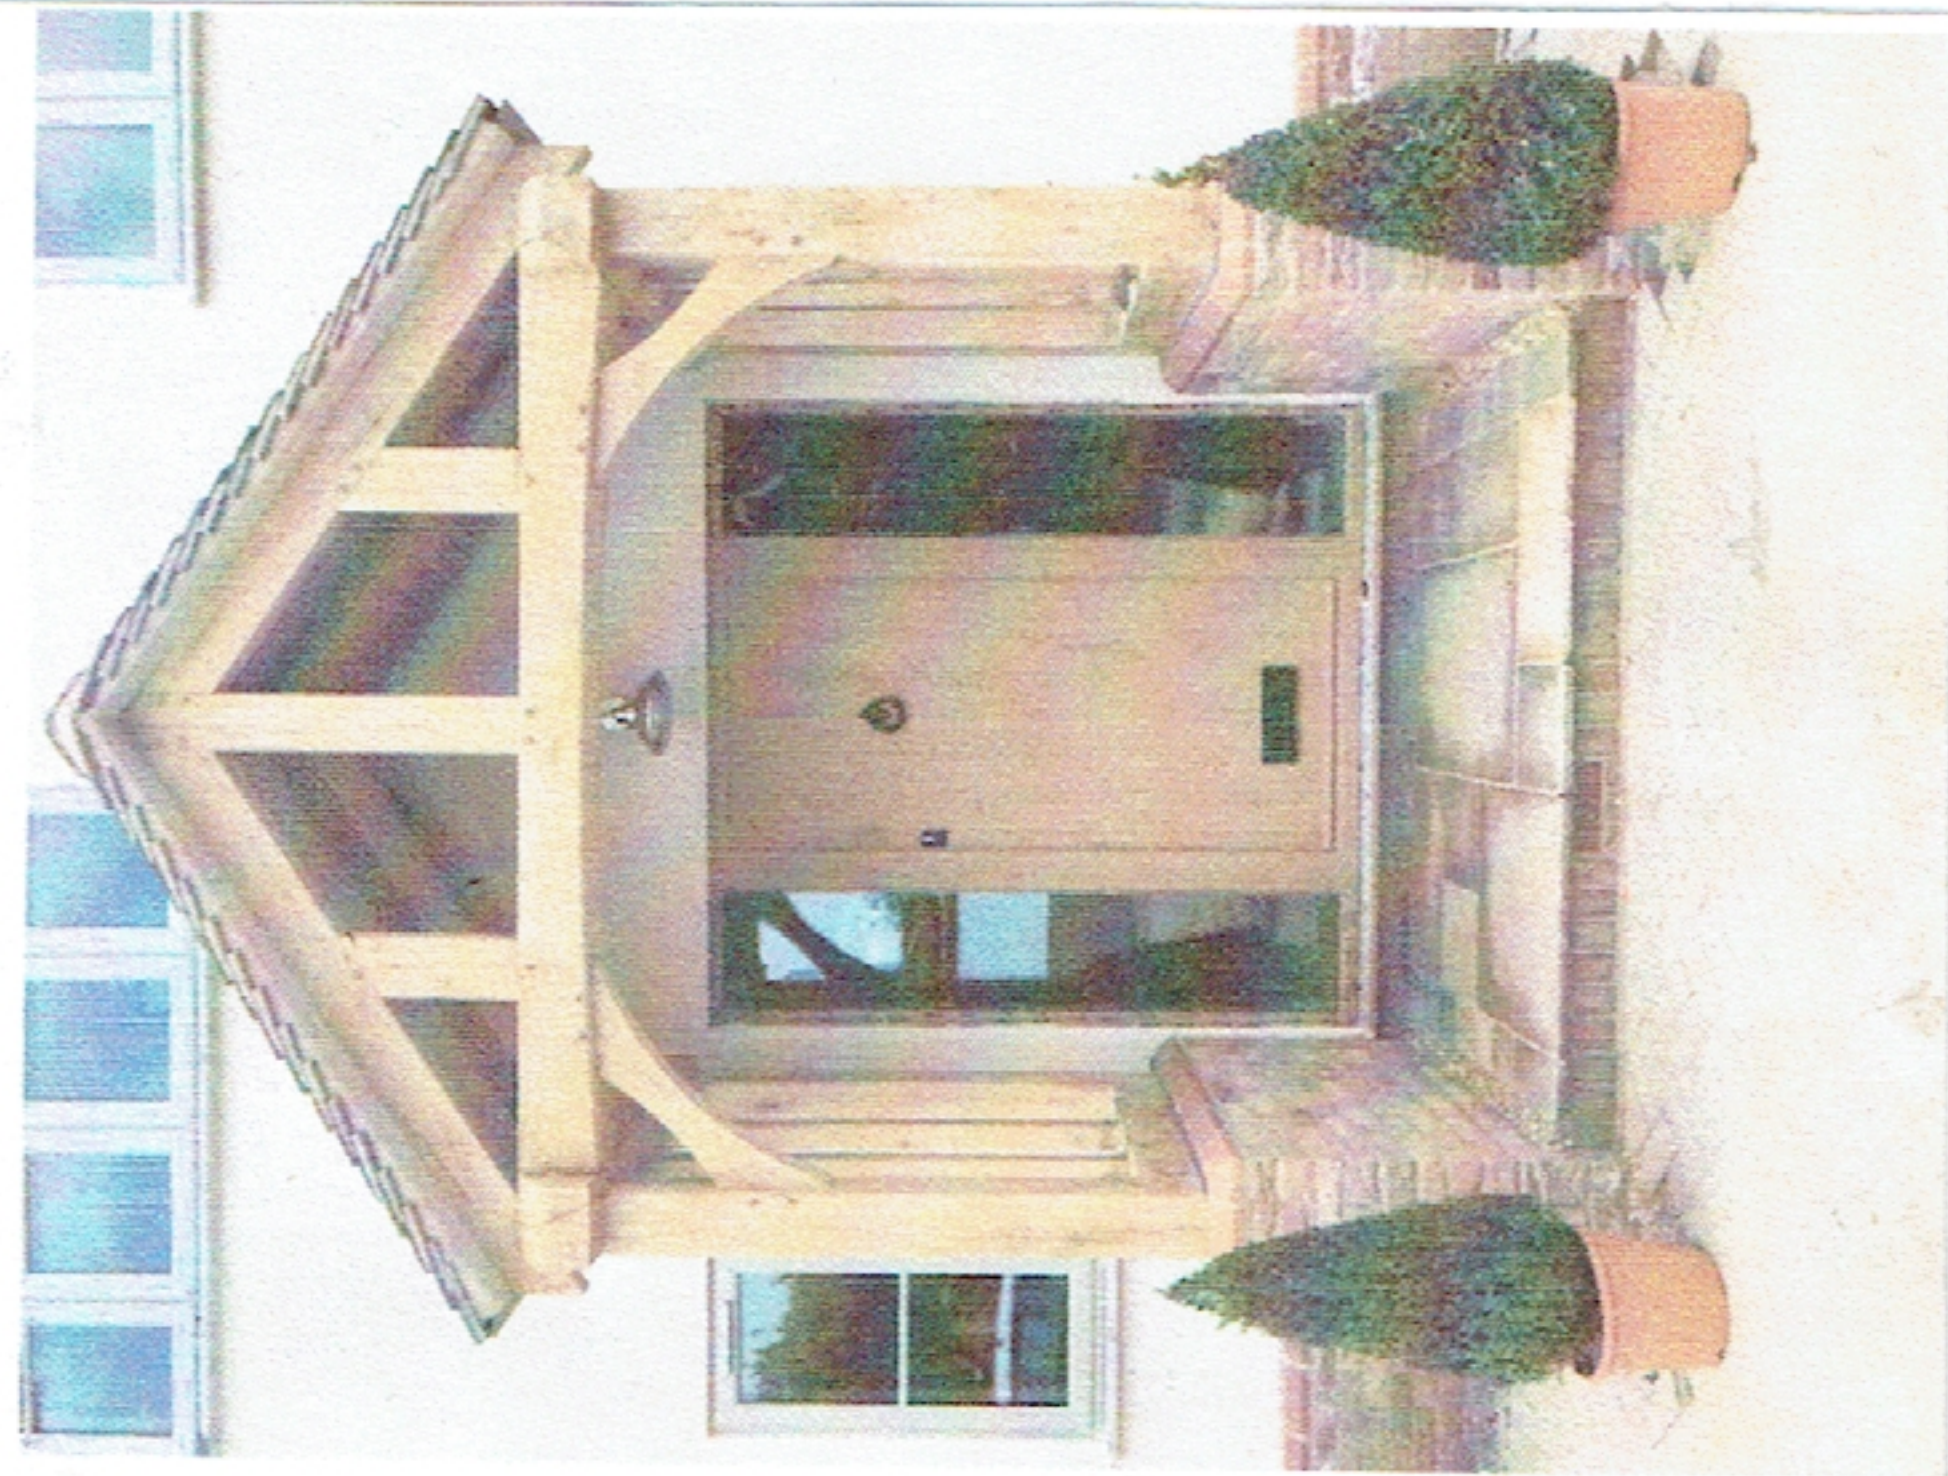

Indicative Porch Elevation, Timber to be Oak.
Brickwork Materials will Match Up & Suit
Existing Elevation for Colour, Line, Level & Bond.
For Information Only, Not to Scale.

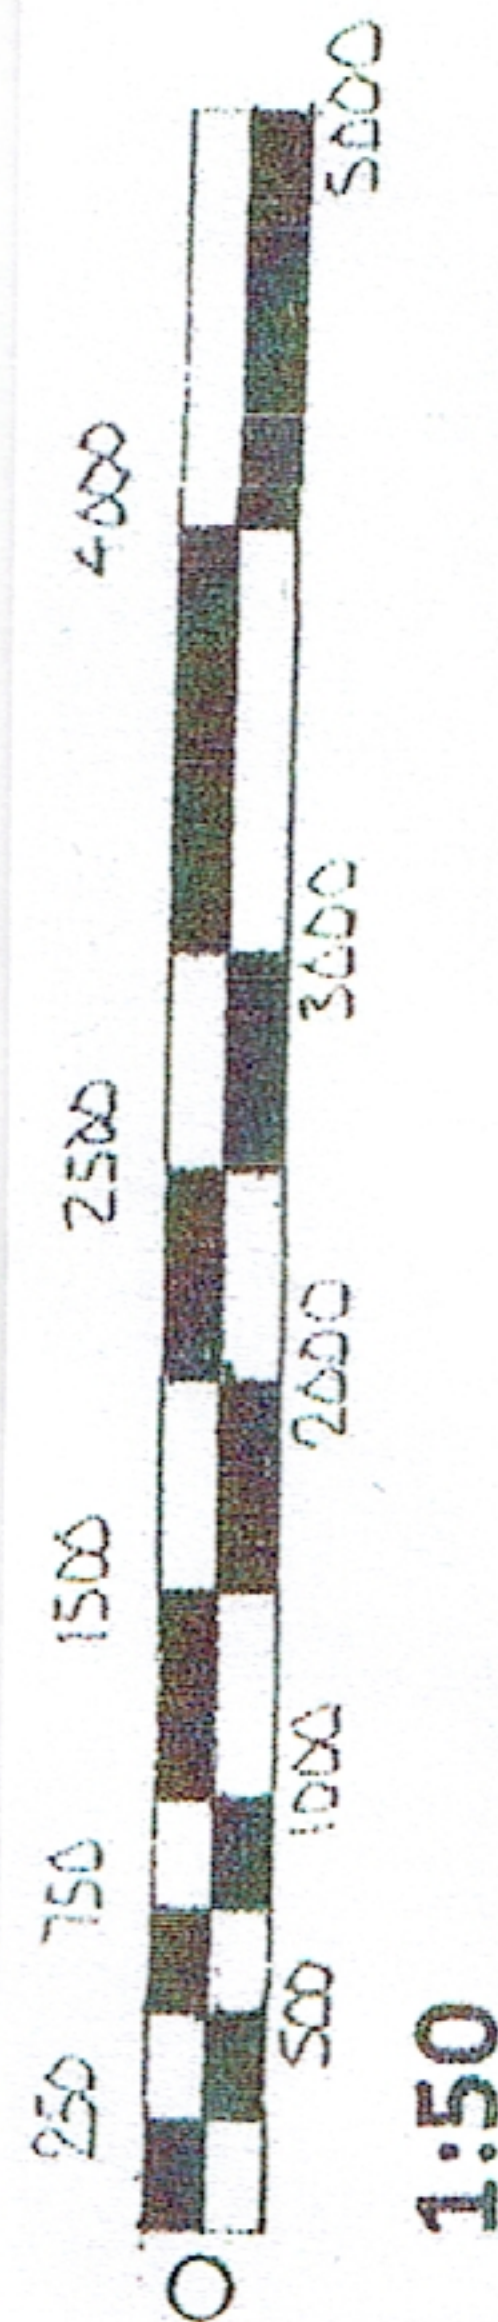

NOTES:

All dimensions in mm.
All dimensions must be checked on site and
~~not scaled from this drawing.~~

Client Mr. R. Sewell. 26 Broadwood Avenue,
Ruislip, HA4 7XR

Job Title
Proposed Porch, Front Wall & Electric Gates

Scale
1:50 @ A3

Drawn by
Date May 2023

Drawing Title
South & East Elevations

Drg No.
2023 - 05 - 102

Rev