


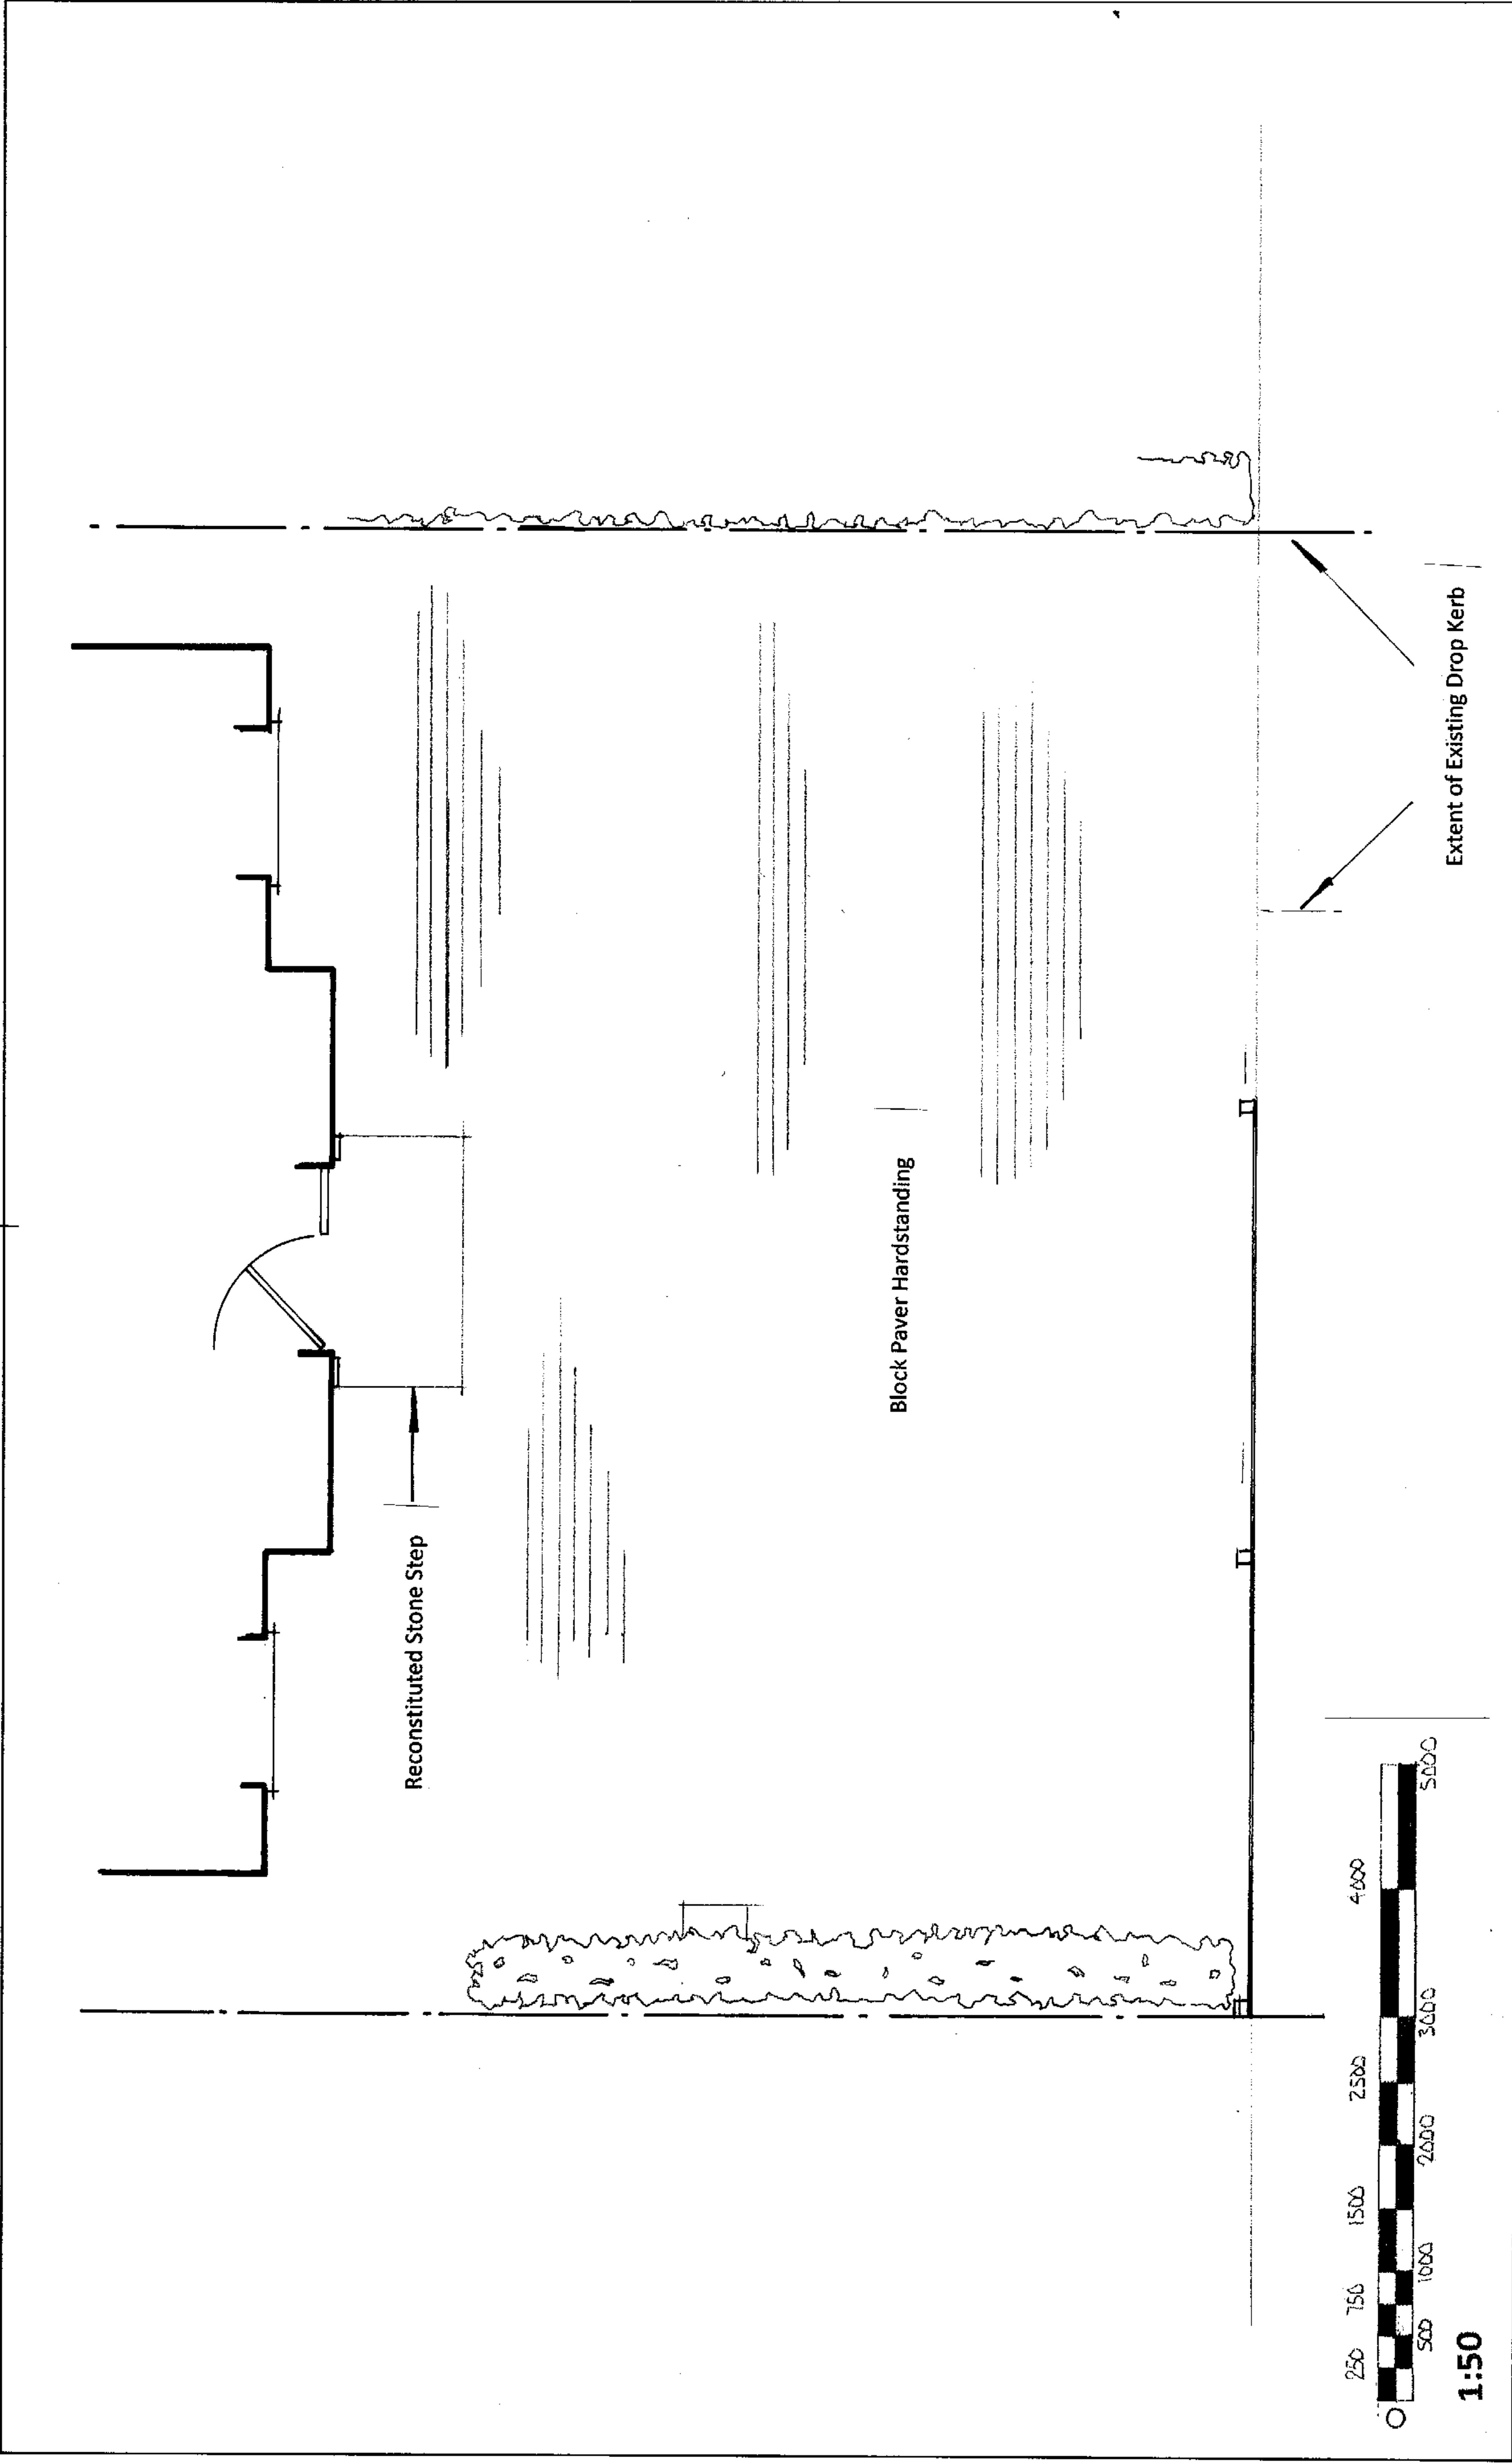

	NOTES: All dimensions in mm. All dimensions must be checked on site and not copied from this drawing.	Client Mr. R. Sewell. 26 Broadwood Avenue, Ruislip, HA4 7XR	Scale 1:50 @ A3	Drawing Title Part Existing Site Plan	
				Drg No. 2023 – 05 – 105	Rev
			Job Title Proposed Porch, Front Wall & Electric Gates	Drawn by	Date