




PROPOSED SOUTH EAST ELEVATION

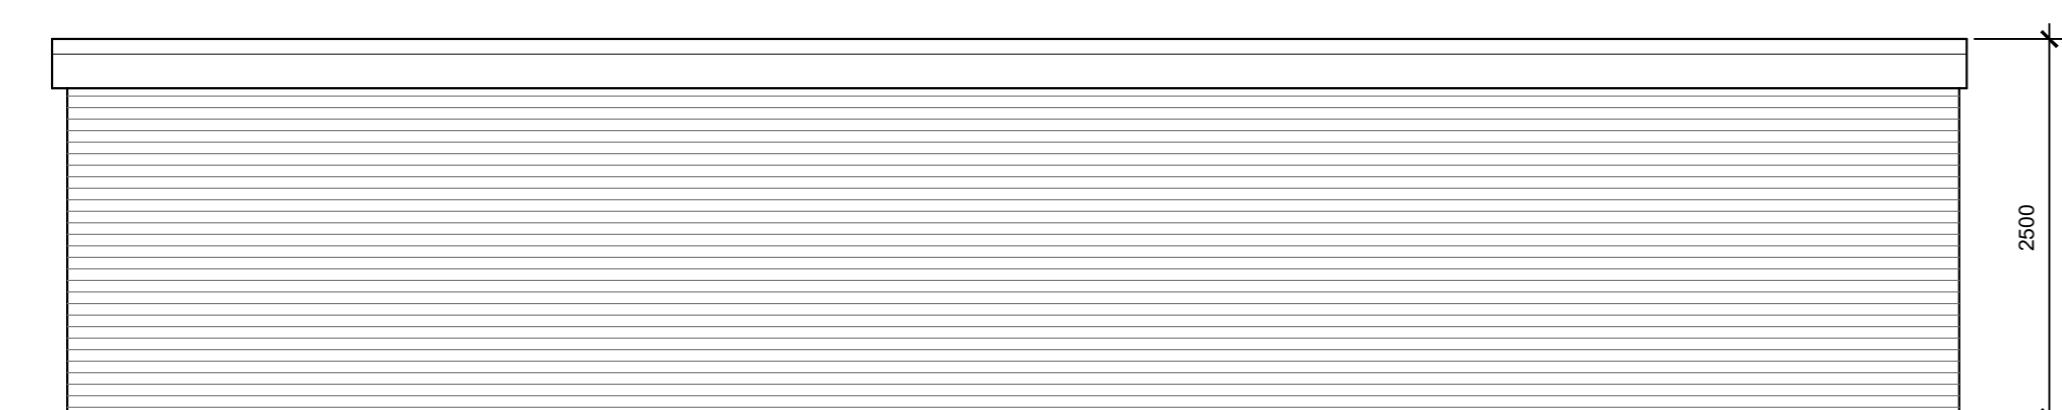

PROPOSED BOUNDARY(NORTH-WEST) ELEVATION

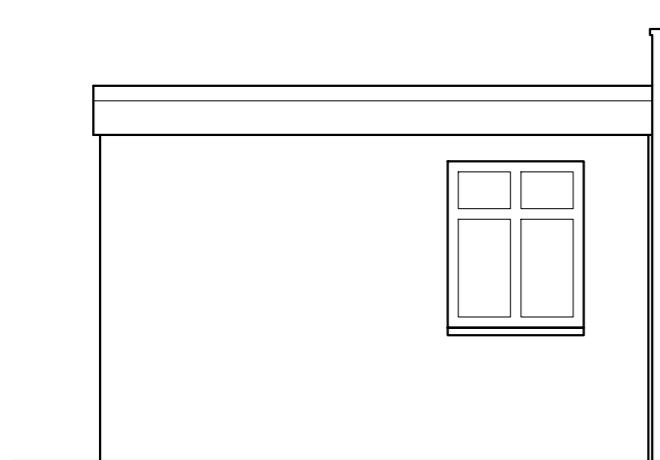

PROPOSED NORTH-EAST ELEVATION

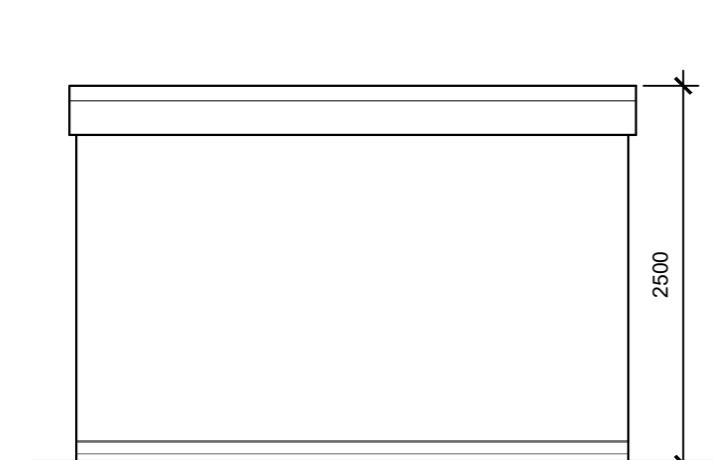


PROPOSED SOUTH-WEST ELEVATION

0 5


SCALE BAR 1:50

0 5 10


SCALE BAR 1:100

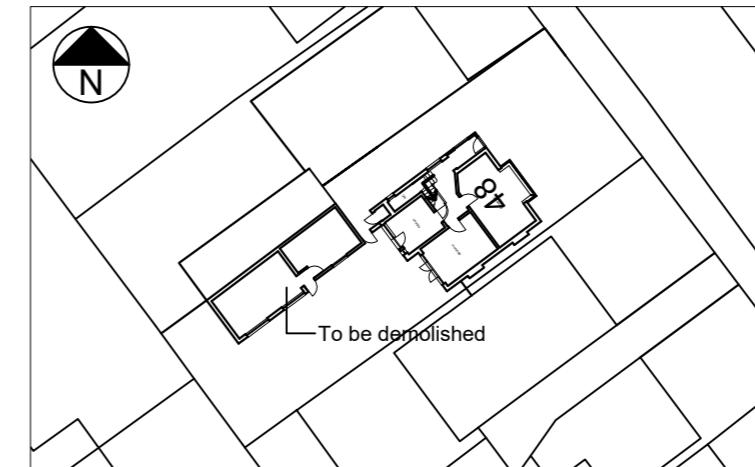


EXISTING BLOCK PLAN (1:500)

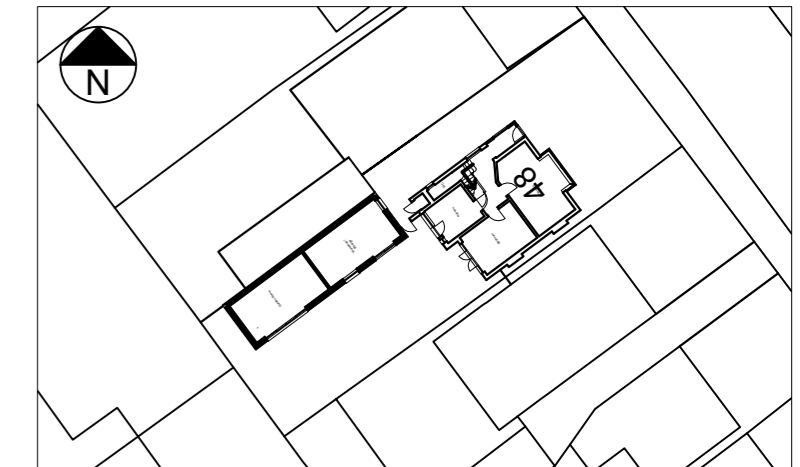

PROPOSED BLOCK PLAN (1:500)

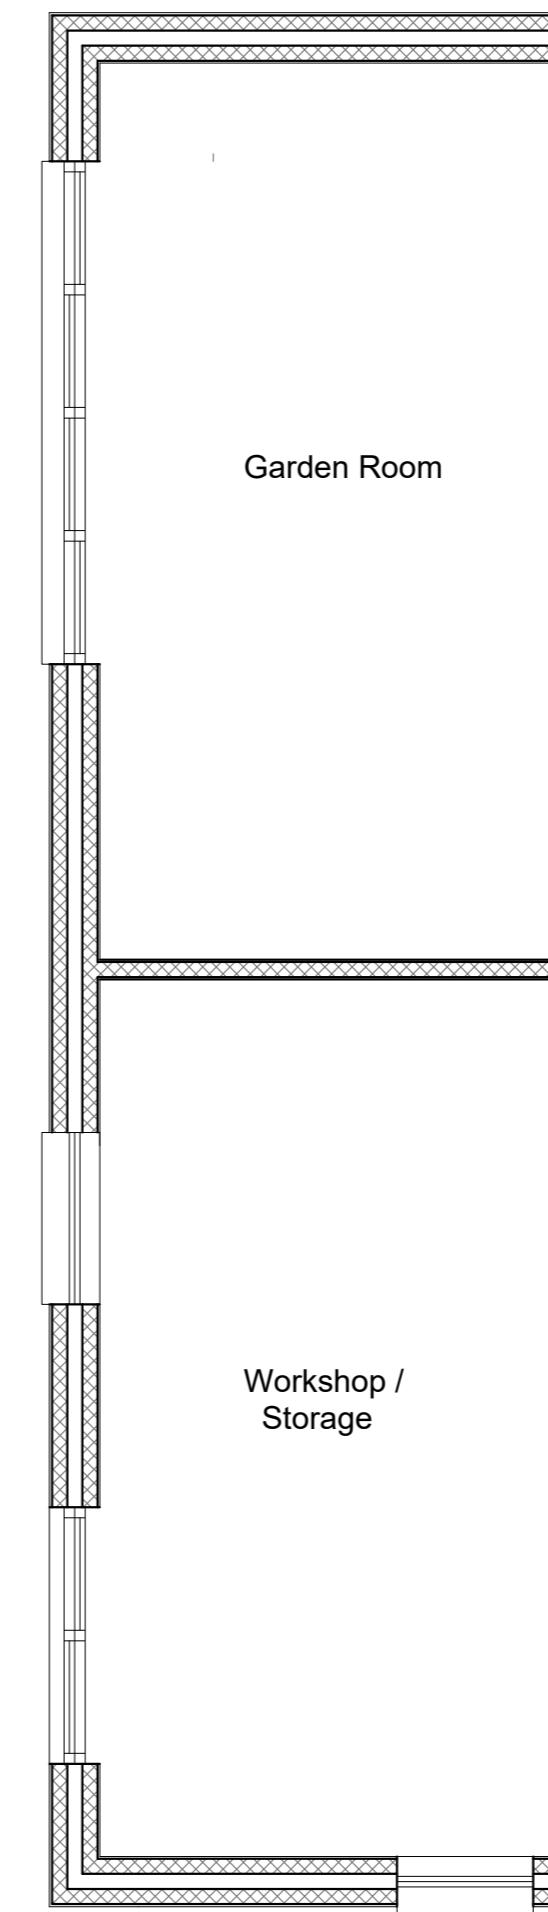

PROPOSED FLOOR PLAN

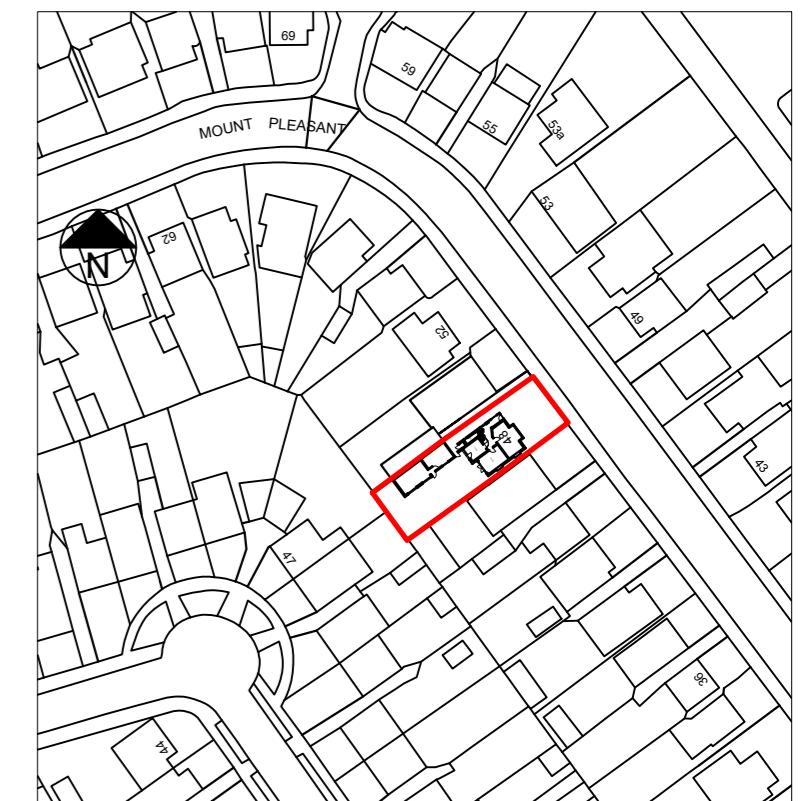

LOCATION PLAN (1:1250)

**T R Harris Design & Surveying Services**  
559 Rayners lane, Pinner, Middlesex HA5 5HP  
www.trharrisdesign.co.uk Tel: 07957 619812

PROJECT

48 Mount Pleasant  
RUISLIP  
HA4 9HG

TITLE

Proposed Detached Garden Building

SCALE	1:50 @ A2	DRAWING NO.
DATE	May 2023	23/48MP/91