




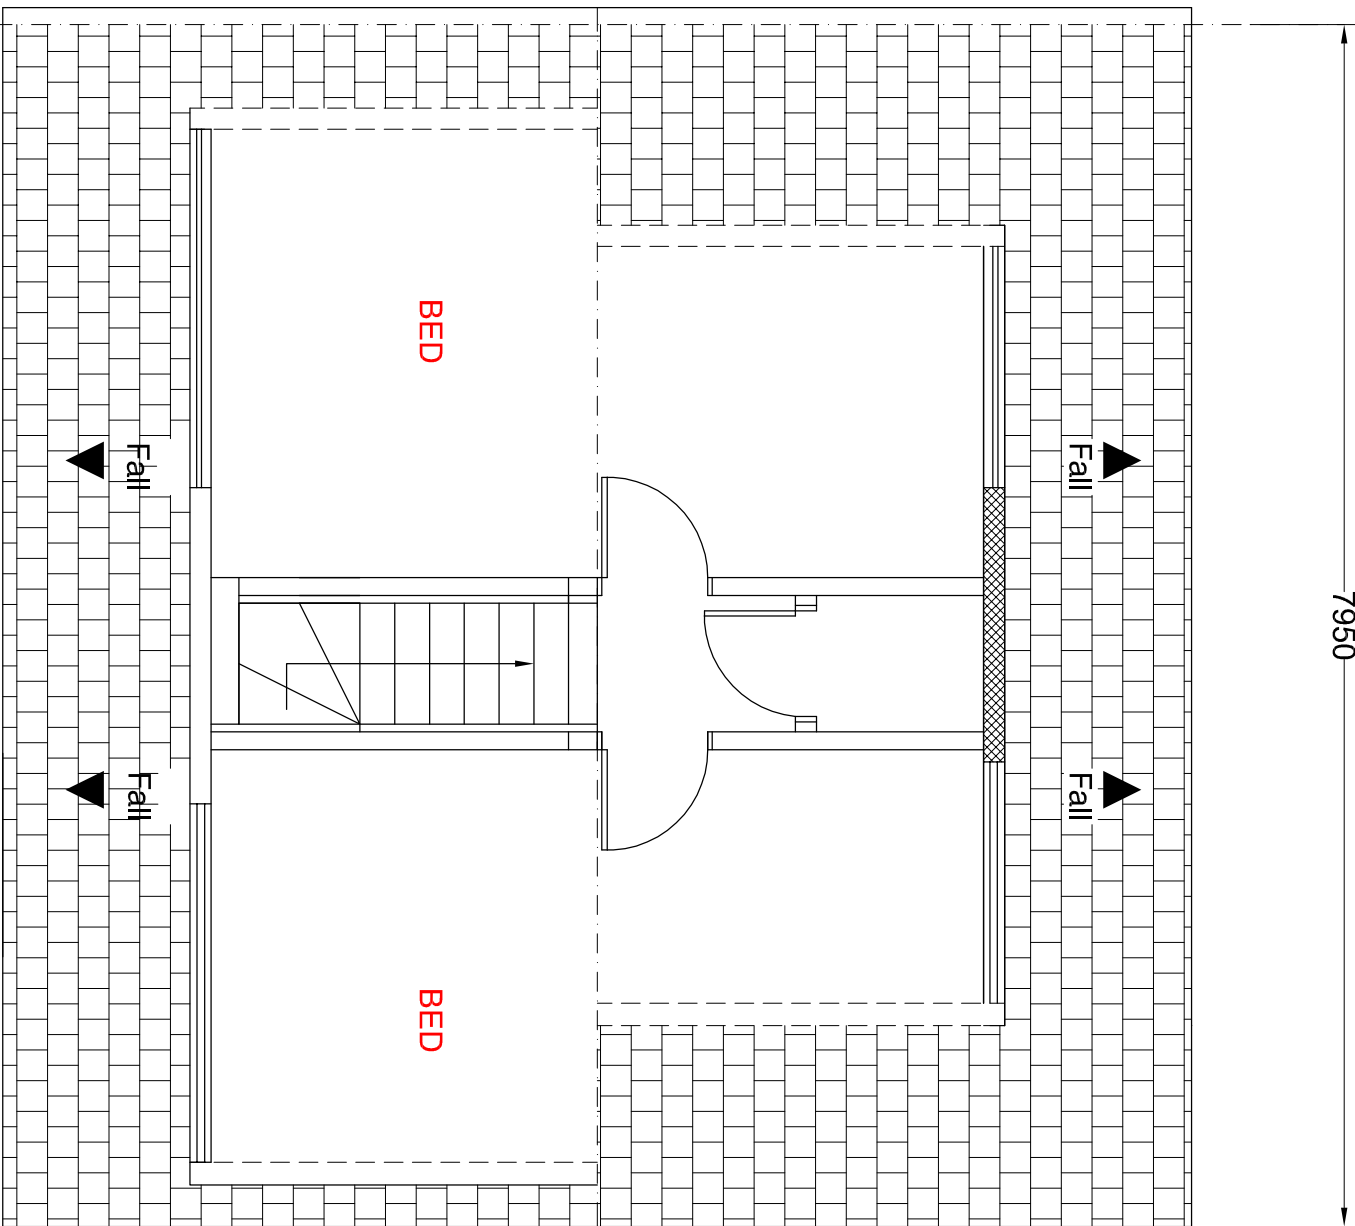

PROPOSED FIRST FLOOR PLAN

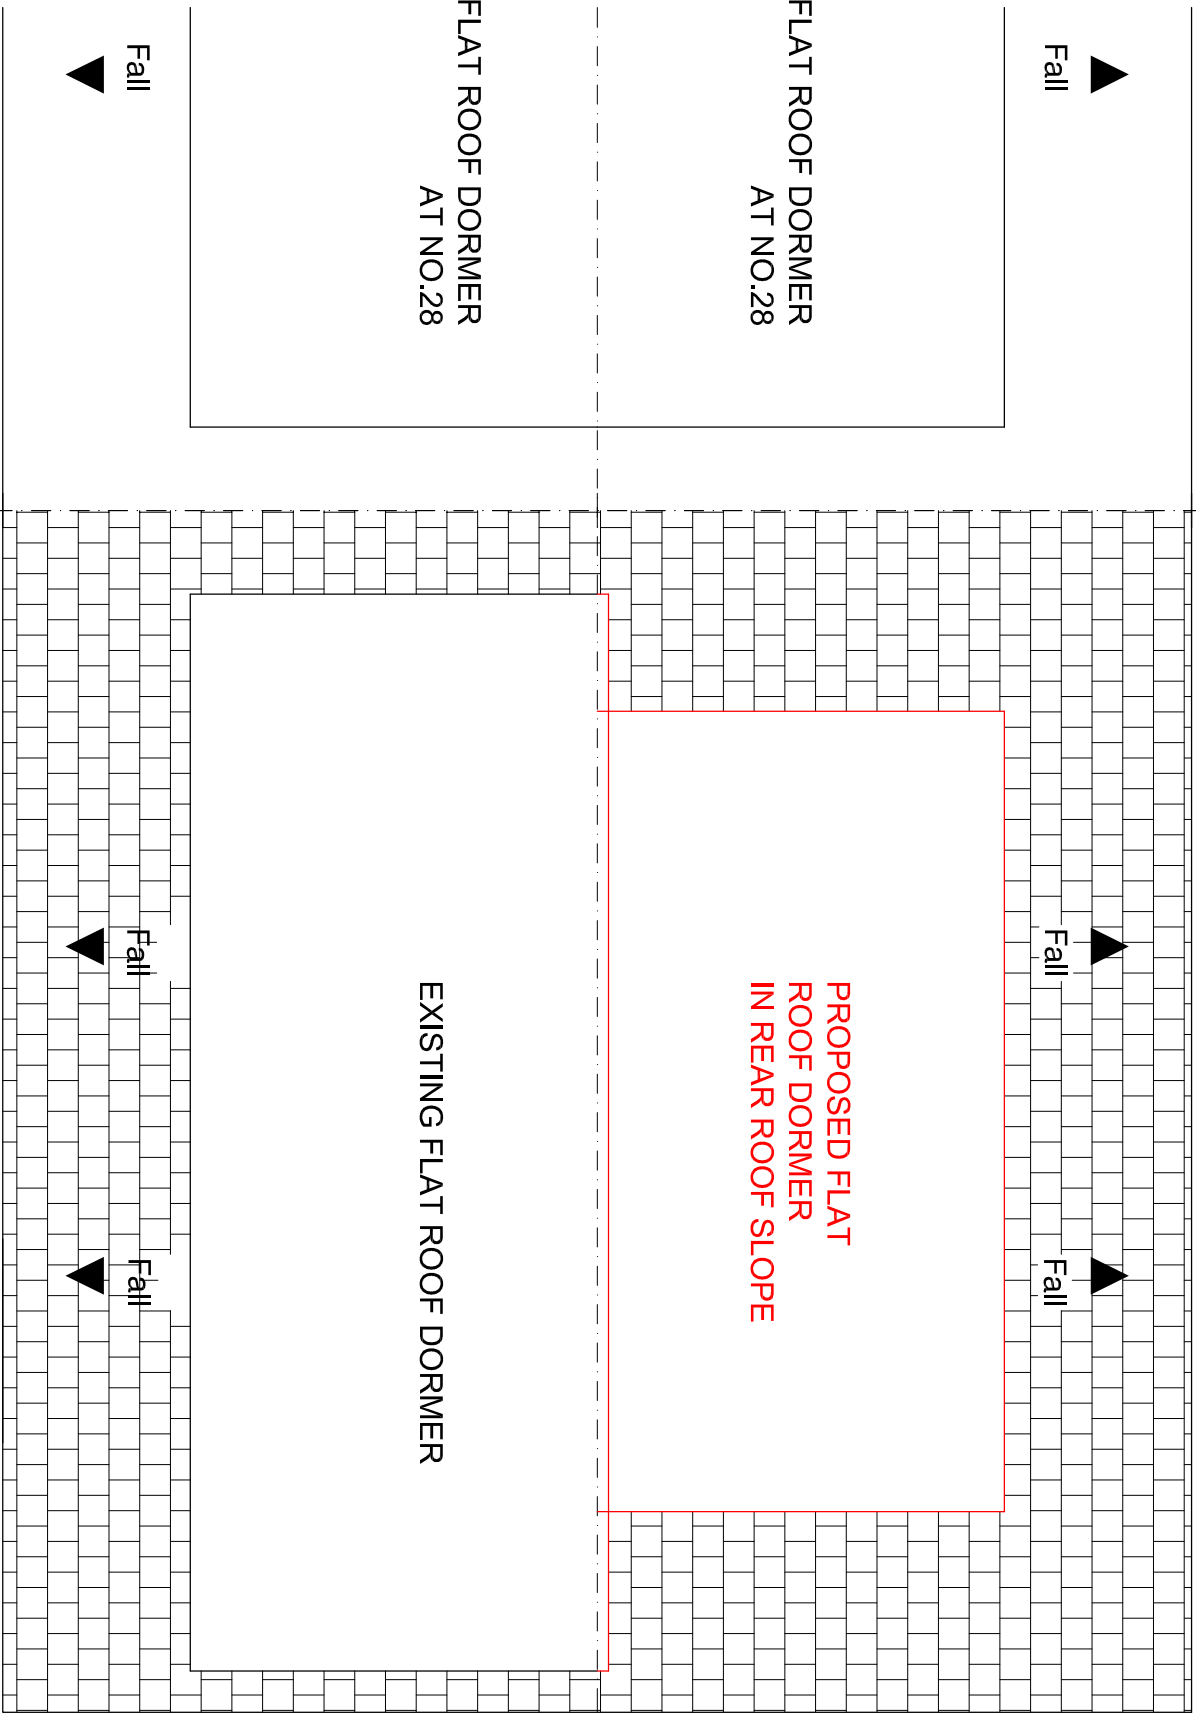

PROPOSED ROOF PLAN

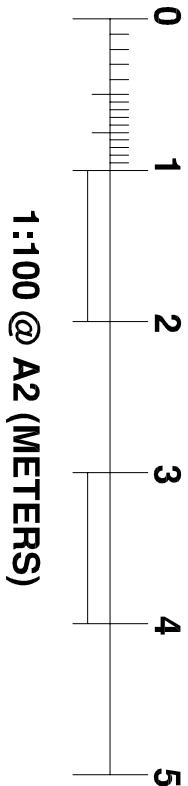

Suite -104 ,
344-348 , High Road, Ilford
Essex, IG11OP
Tel:07402234647
Email:futurevisions27@gmail.com

CLIENT

Mr . Nehar Singh Sarwan

JOB TITLE

Proposal for roof extension and formation
of flat roof dormer to the rear roof slope
to existing Bungalow
site at 26 Westbourn Close , Hayes , UB4 9AW

DRAWING TITLE

Existing Elevation Plans

SCALE 1:50@A2

DATE 21-10-2022

DRAWING NO. FV-2022-02- A

REVISION- A