





Existing West Elevation




Existing East Elevation

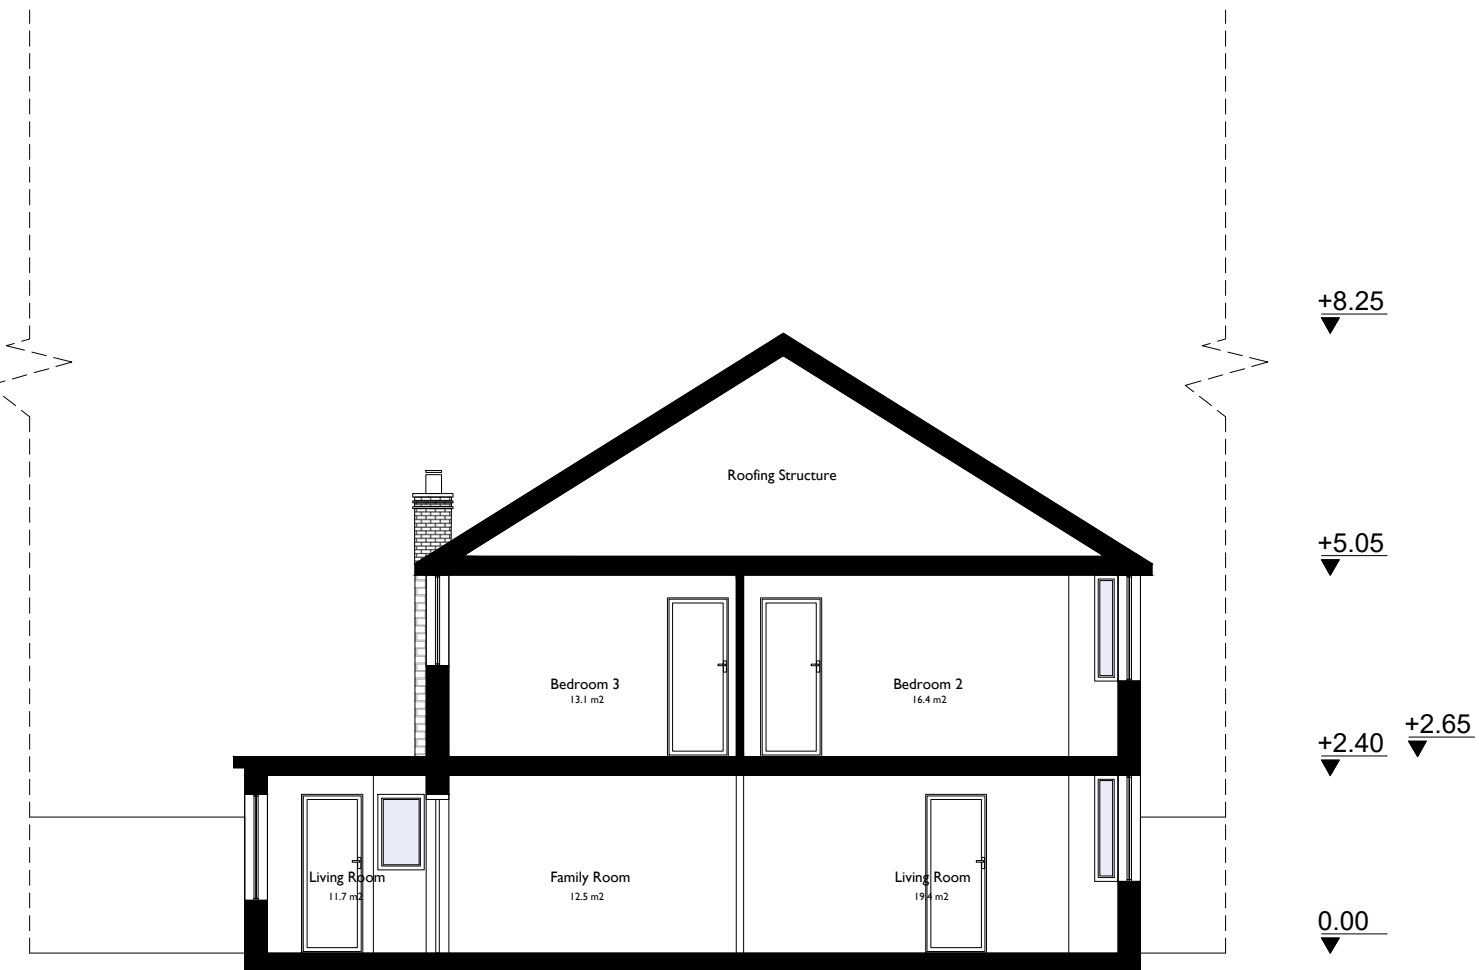


Existing AA Section

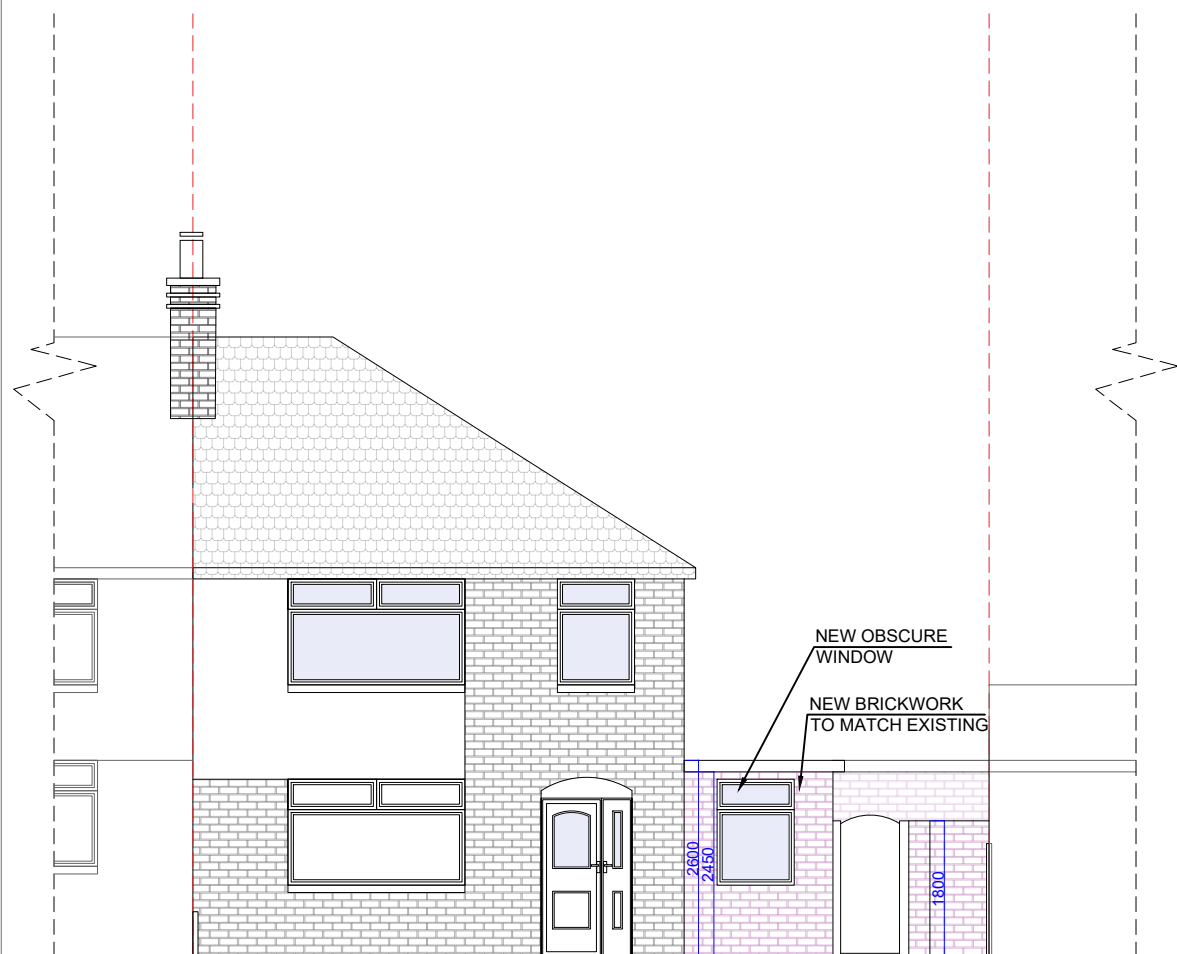

Proposed West Elevation

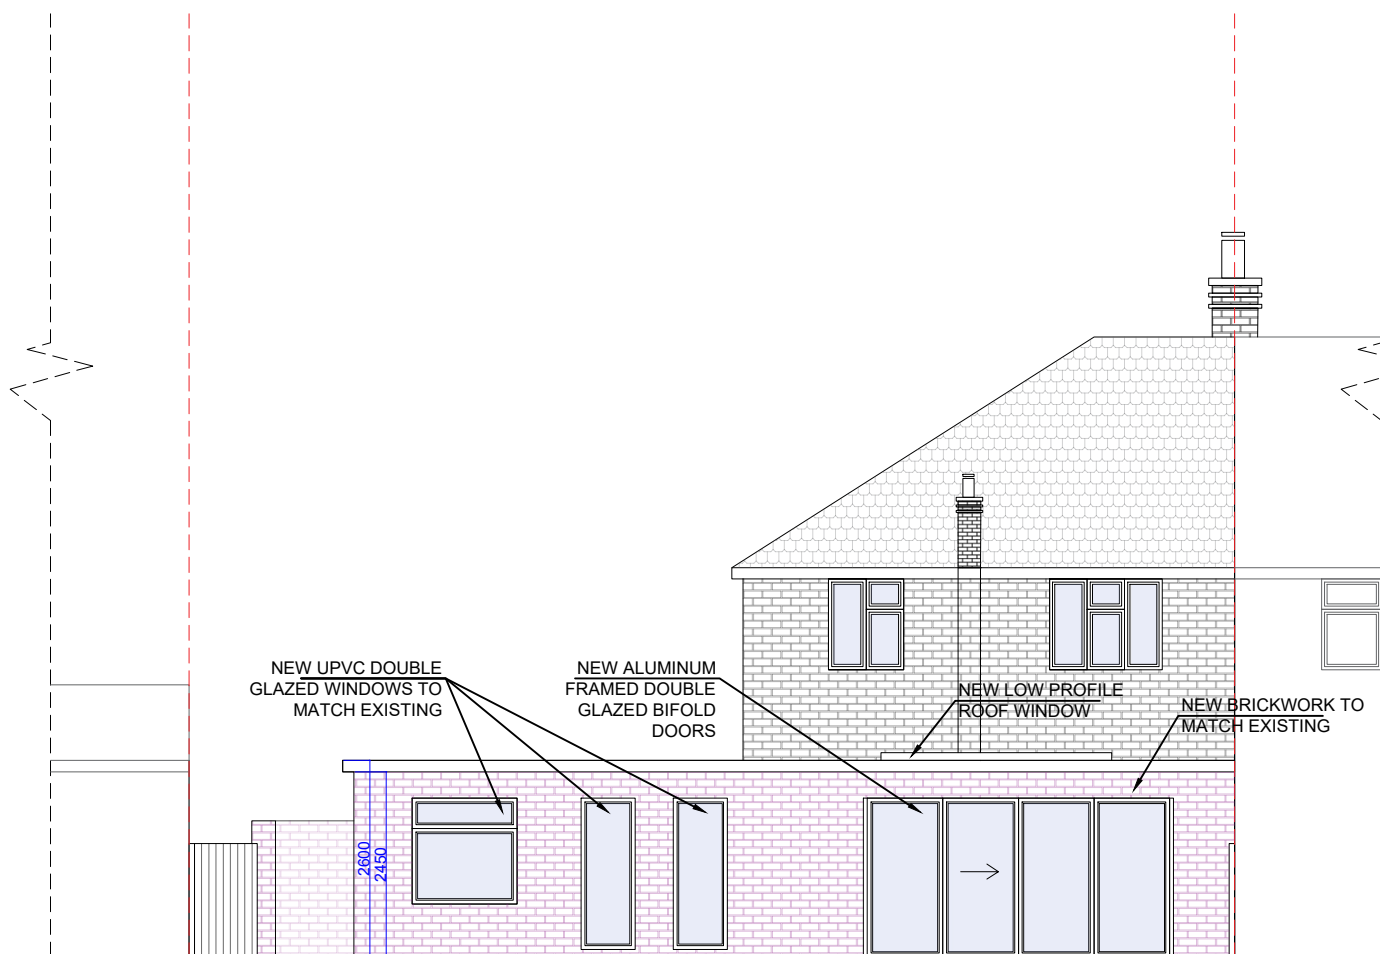


Proposed East Elevation

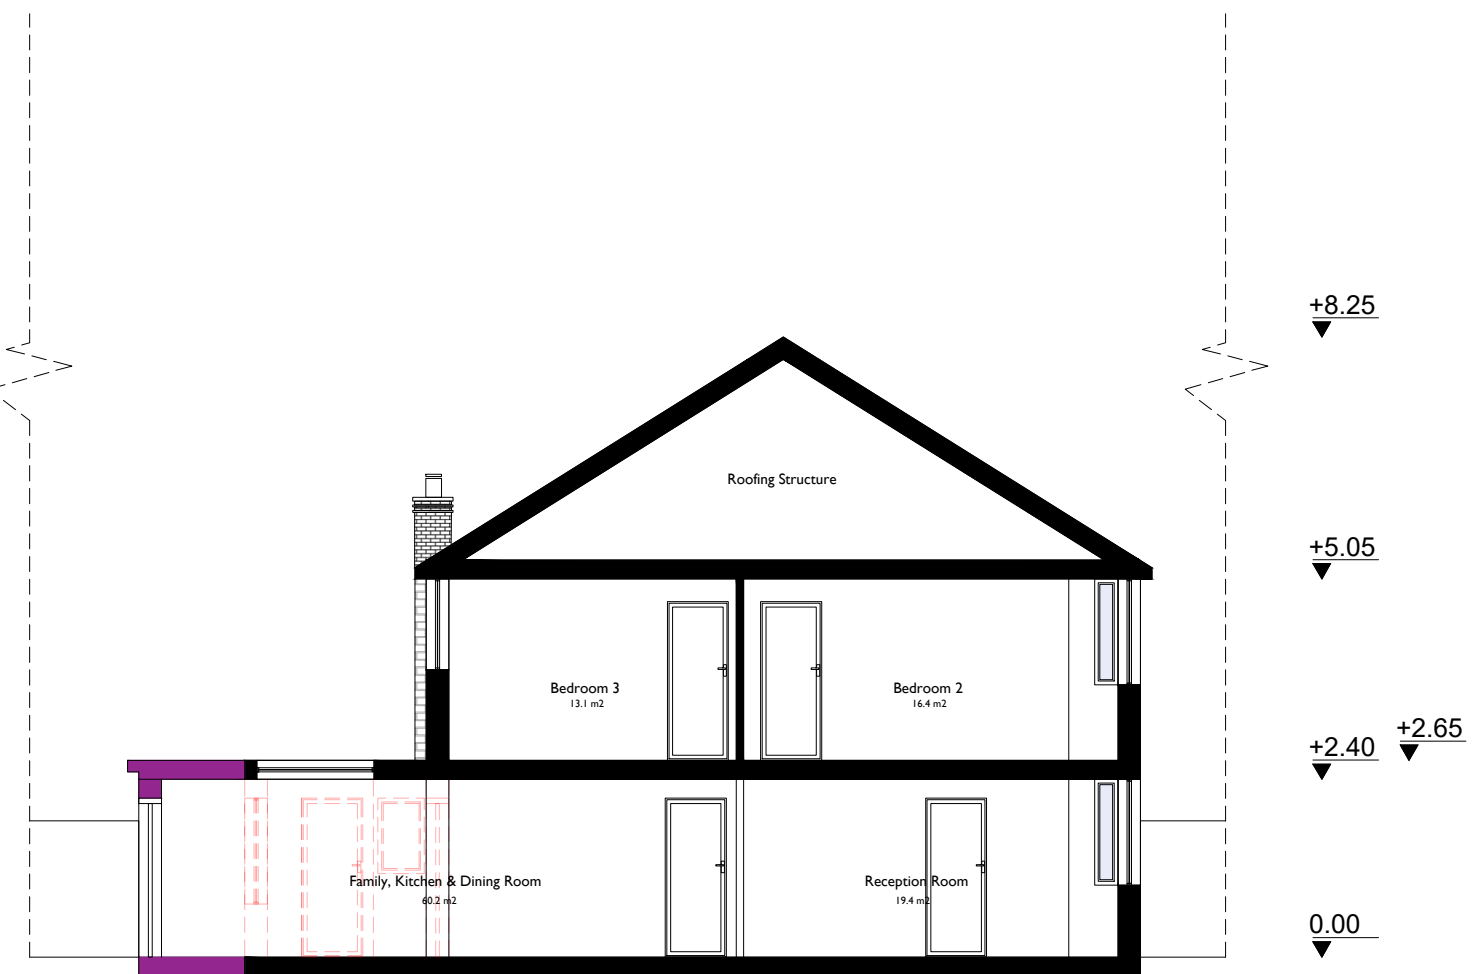

Proposed AA Section

Any dimensions shown should be checked on site.
Designs are not coordinated with engineer projects.
Not for construction purposes.

 

HOMZ
DESIGN | PLAN | BUILD
www.homz.uk / 0 330 818 3001

Drawing Title: Existing and Proposed Elevations & Sections
Drawing : 06_58 Campden Rd_ElevationsAndSections_V3
Drawing Number: H-0152
Site Address: 58 Campden Road UB10 8EU

Scale : 1/100 at A2
Revision : V3
Date : 04.11.2024