




Notes

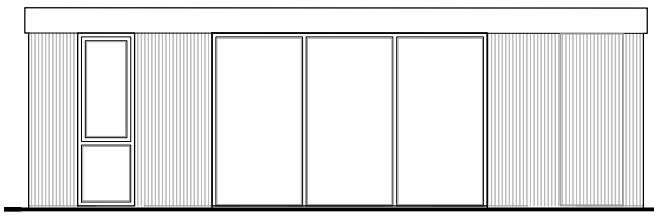


03 FRONT ELEVATION
Scale 1: 100

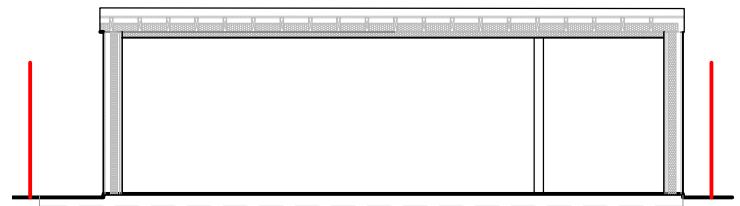


05 SECTION B
Scale 1: 100

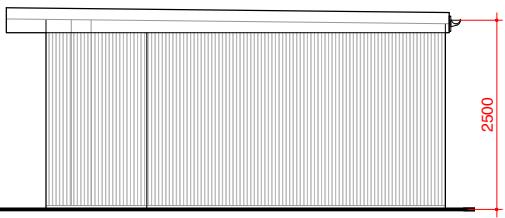


04 SIDE ELEVATION
Scale 1: 100

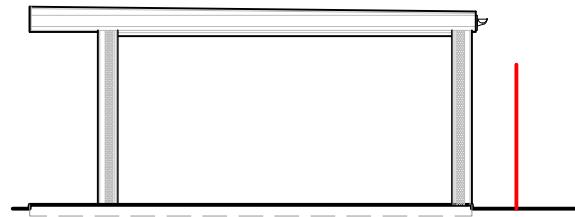

06 SECTION A
Scale 1: 100

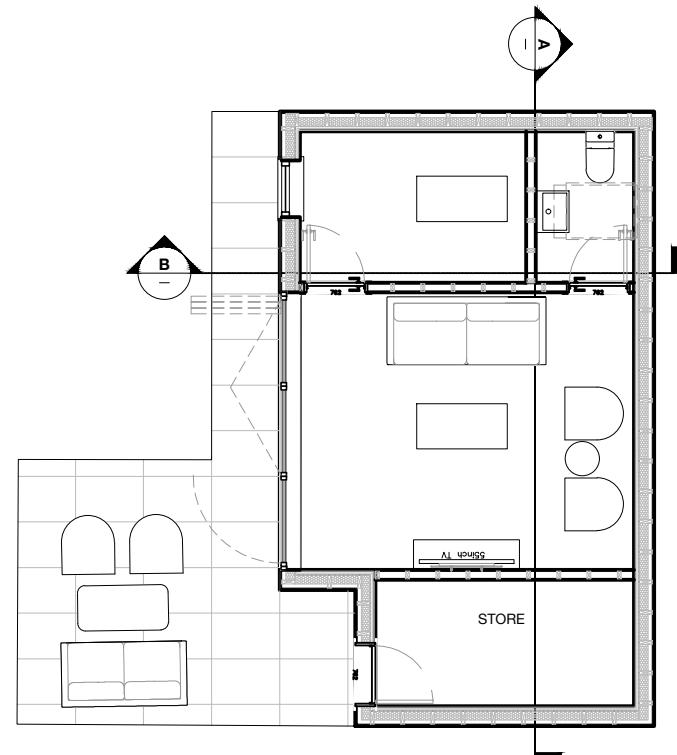

01 FLOOR PLAN
Scale 1: 100

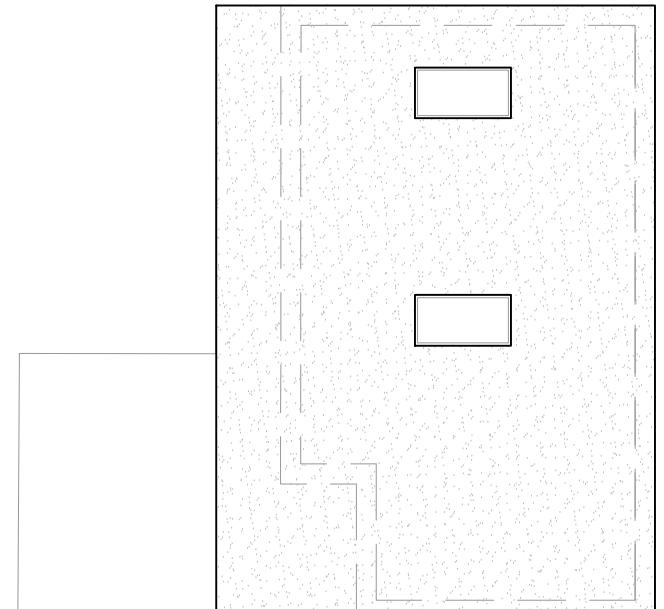

02 ROOF PLAN
Scale 1: 100

- First Issue dd.mm.yy

PLANNING

CLIENT
PATEL'S

PROJECT
25 MURRAY ROAD
HA6 2YP

DRAWING TITLE
PROPOSED OUTBUILDING
DRAWINGS

JOB NO DWG NO REV SCALE @A3
R119 A107 ---- 1:100

