





EXISTING REAR (SOUTH) ELEVATION




EXISTING SIDE (EAST) ELEVATION

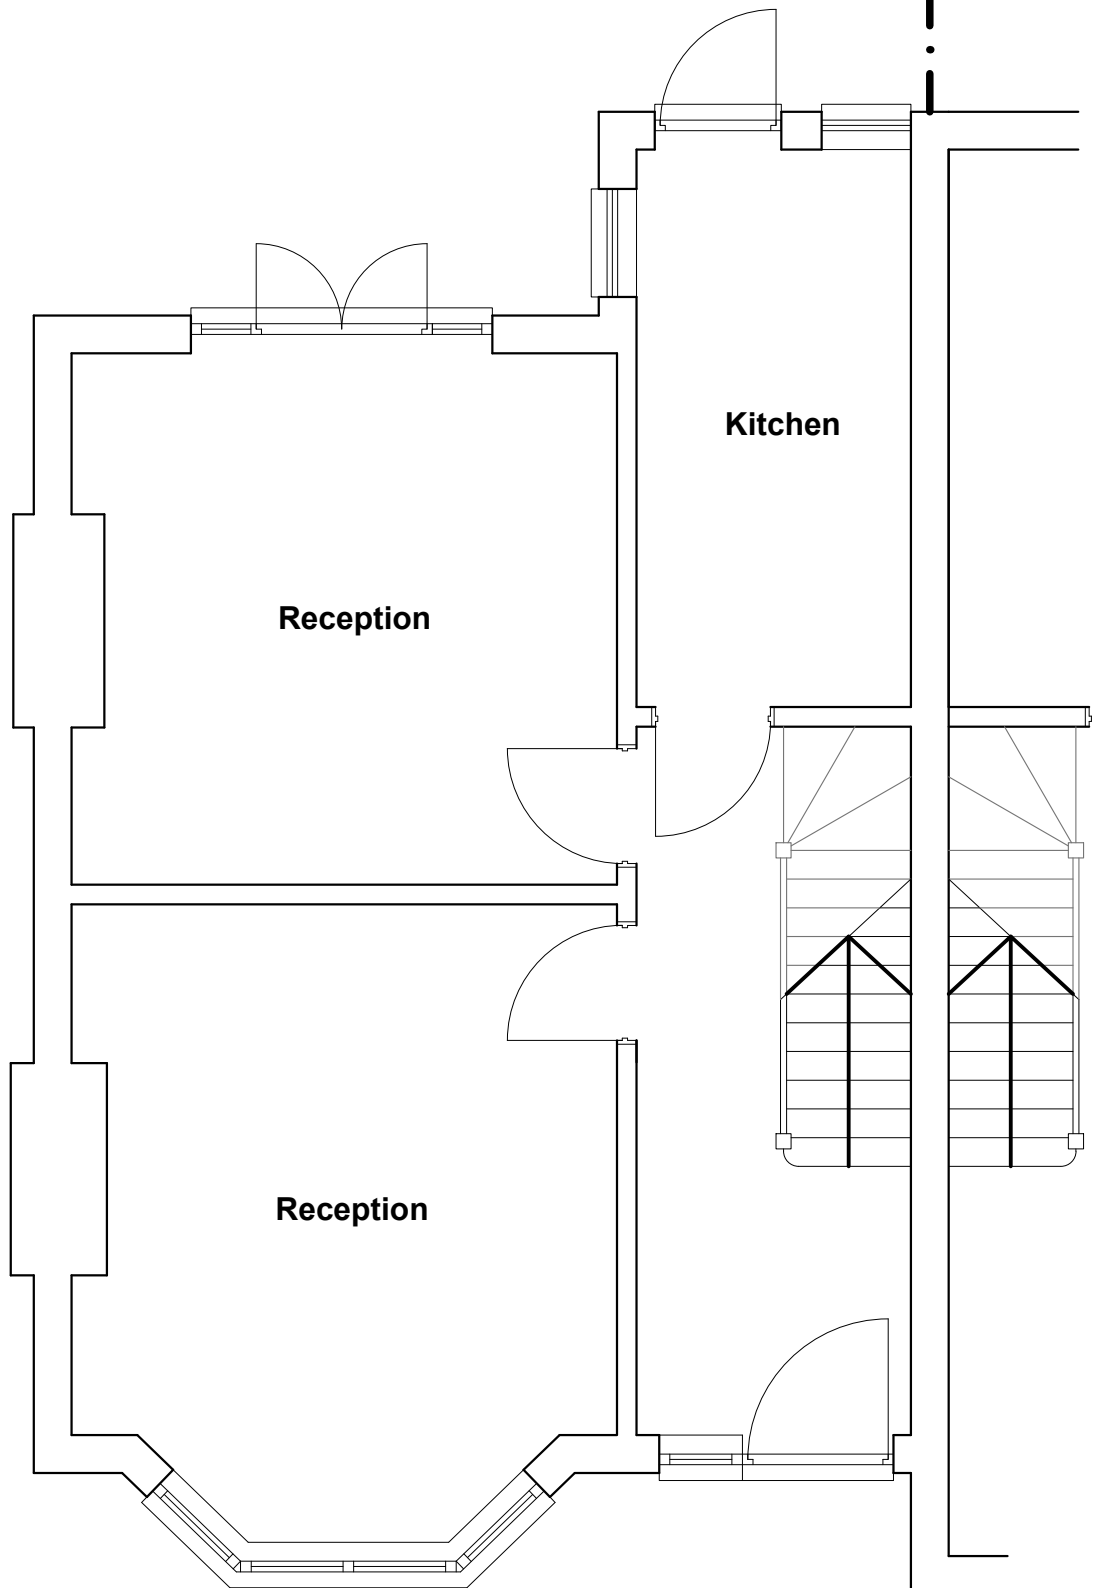

EXISTING GROUND FLOOR PLAN

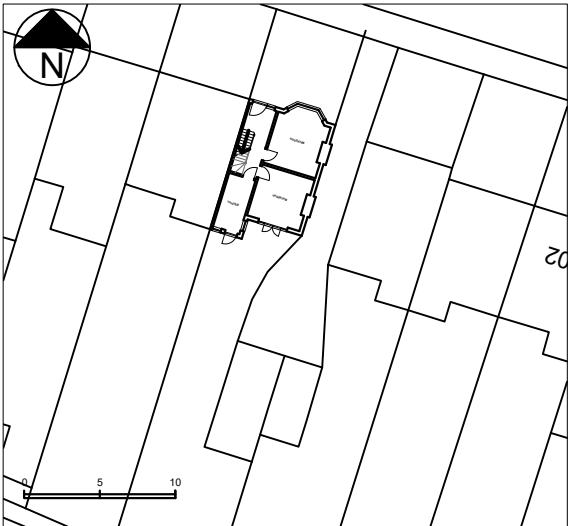

BLOCK PLAN (1:1250)

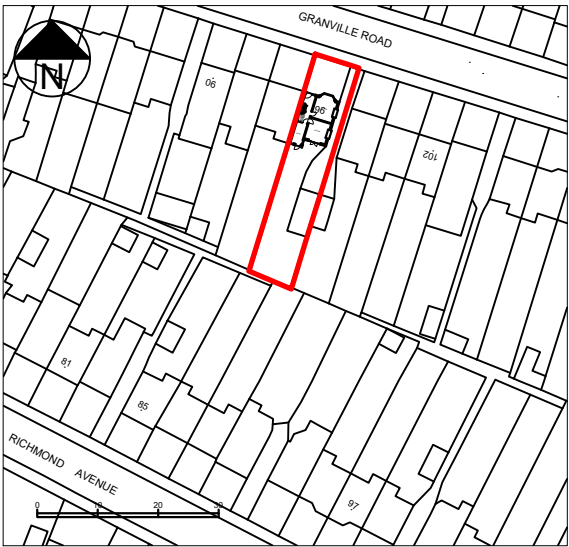

LOCATION PLAN (1:1250)


T R Harris Design & Surveying Services
559 Rayners lane, Pinner, Middlesex HA5 5HP
www.trharrisdesign.co.uk Tel: 020 8868 5048

PROJECT

96 Granville Road
Uxbridge
UB10 9AG

TITLE

Existing Plans & Elevations

 


SCALE BAR 1:100




SCALE BAR 1:50

SCALE	1:50 & 1:100 @ A3	DRAWING NO.
DATE	June 2026	26/96GR/01

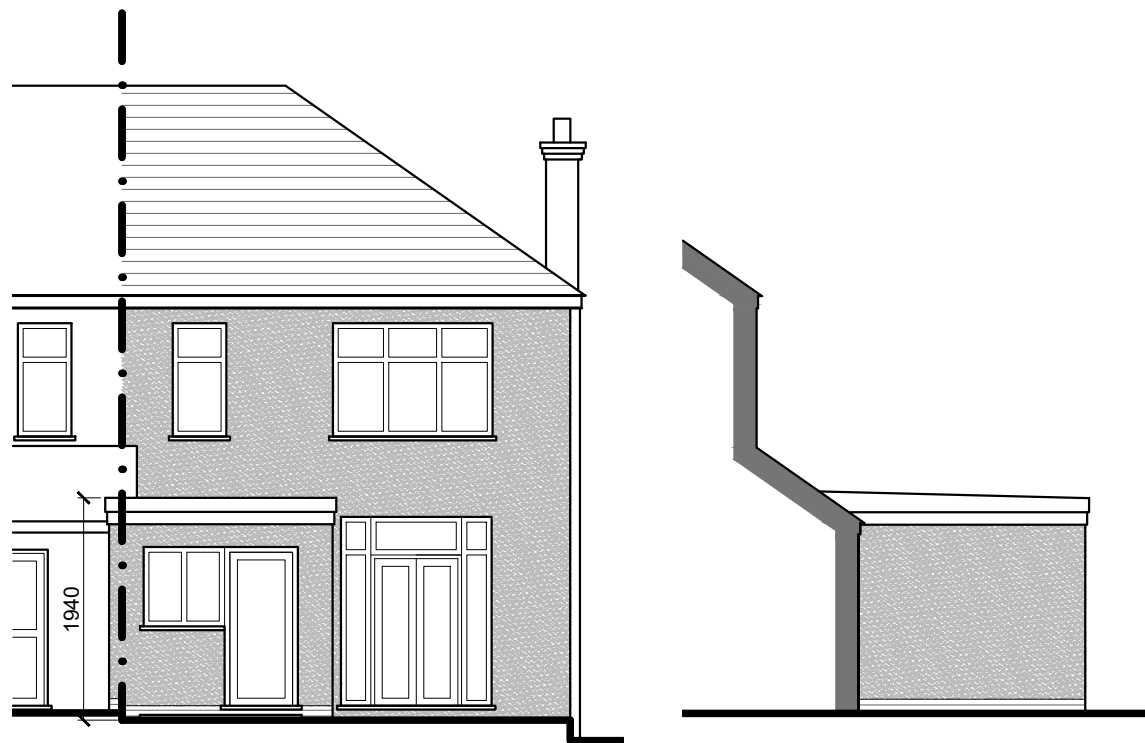


PROPOSED REAR (SOUTH) ELEVATION PART SIDE (WEST) ELEVATION

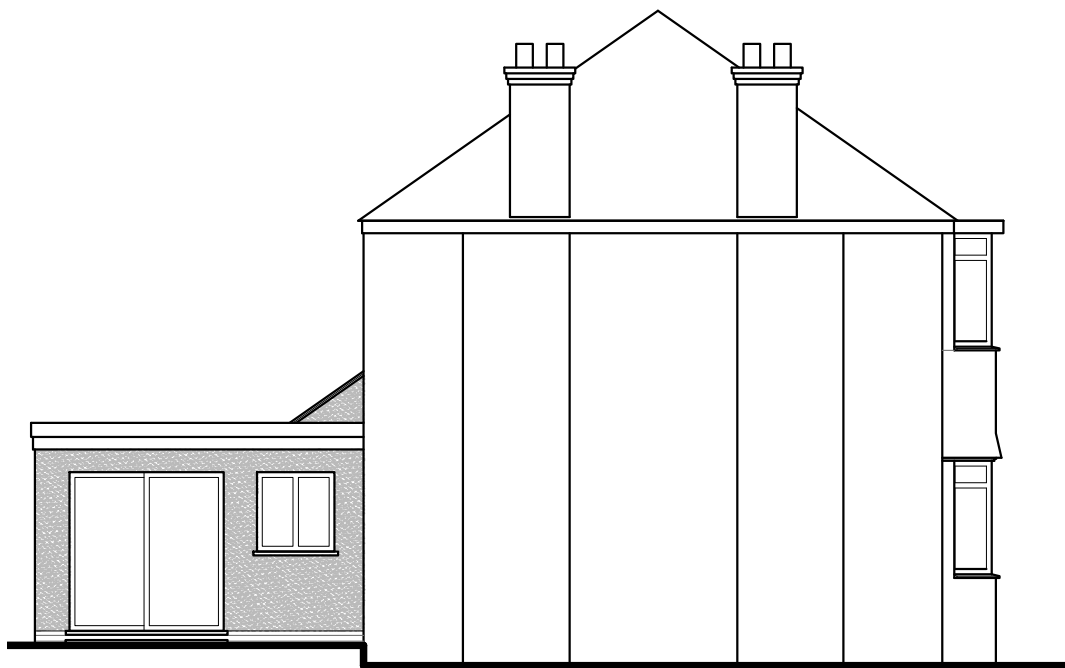


PROPOSED SIDE (EAST) ELEVATION




SCALE BAR 1:50

 

SCALE BAR 1:100

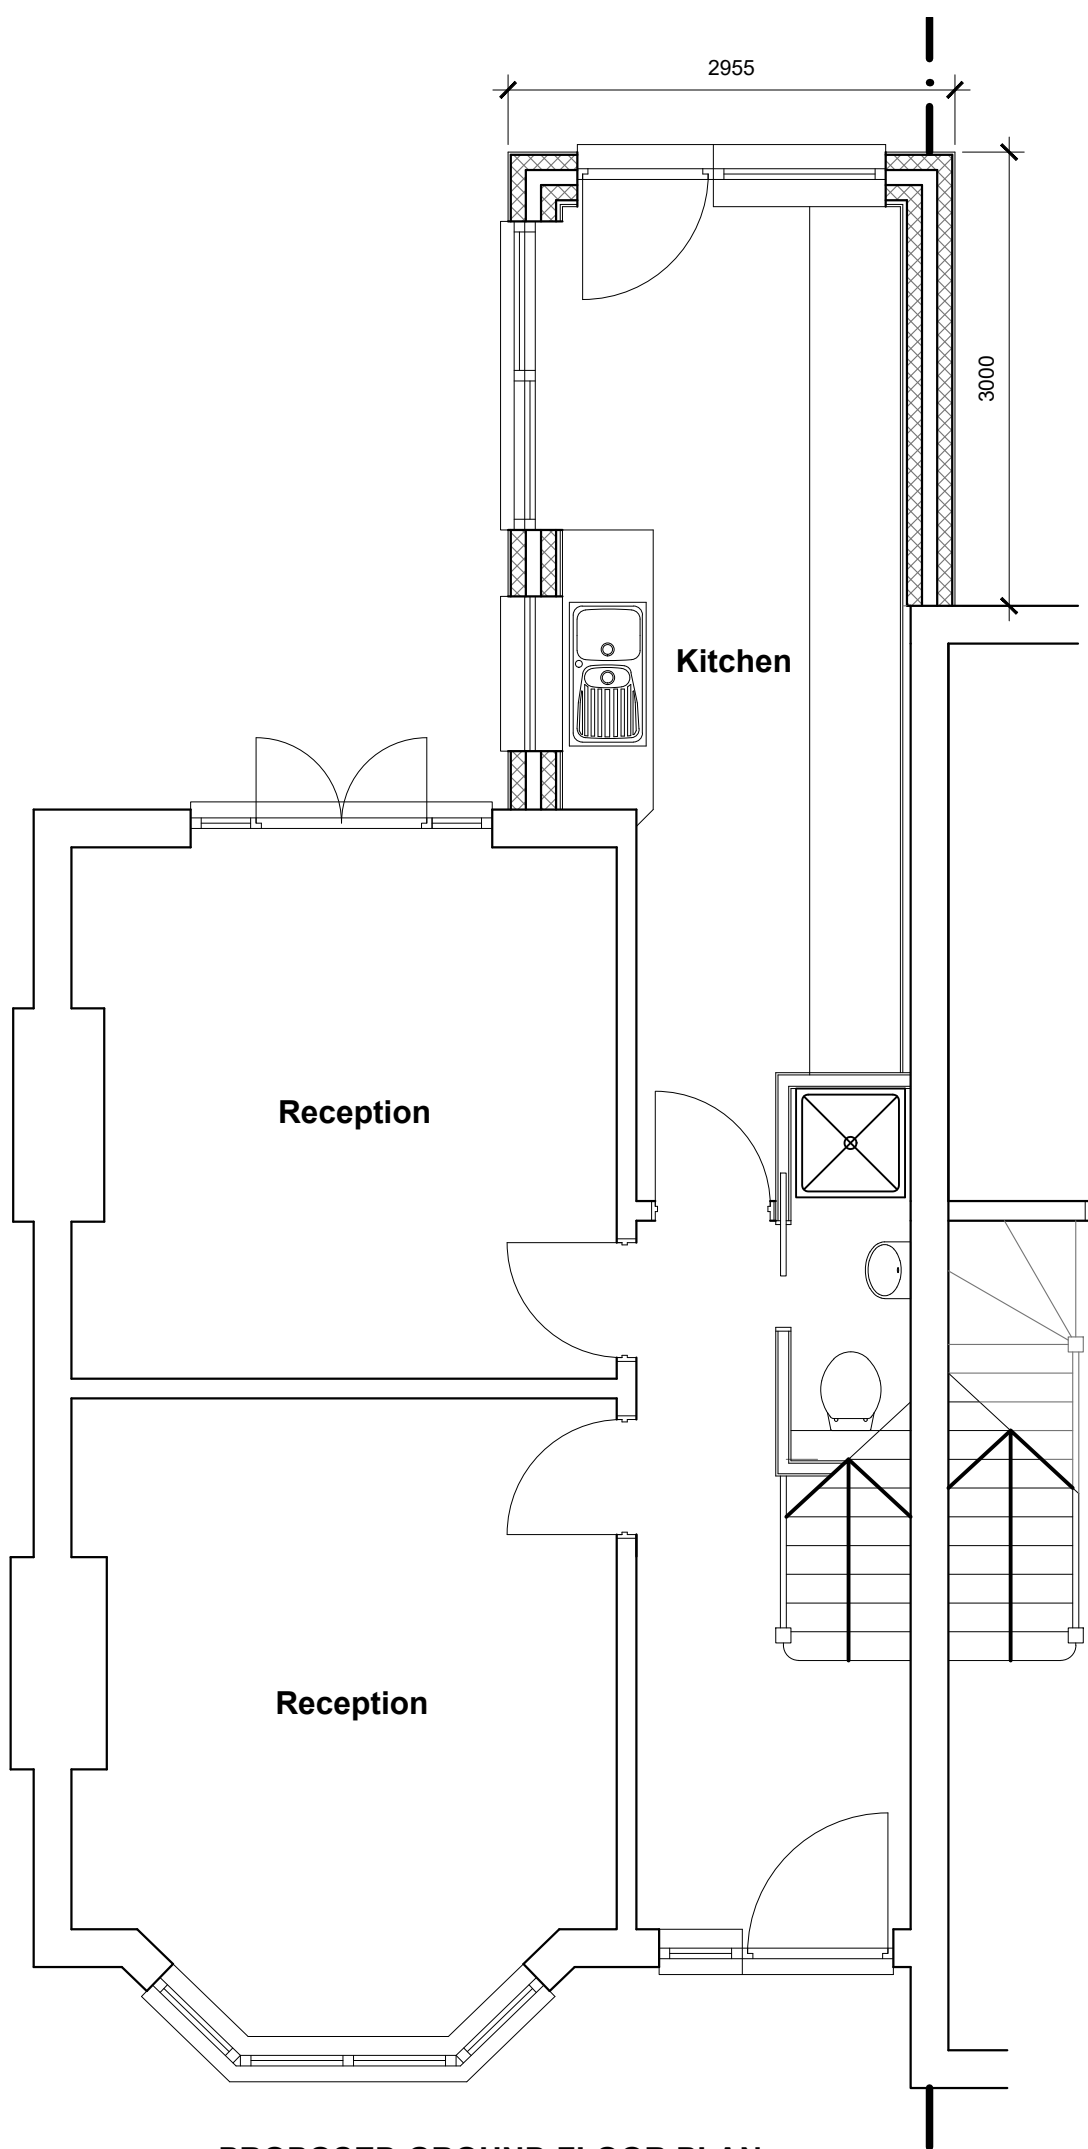

PROPOSED GROUND FLOOR PLAN

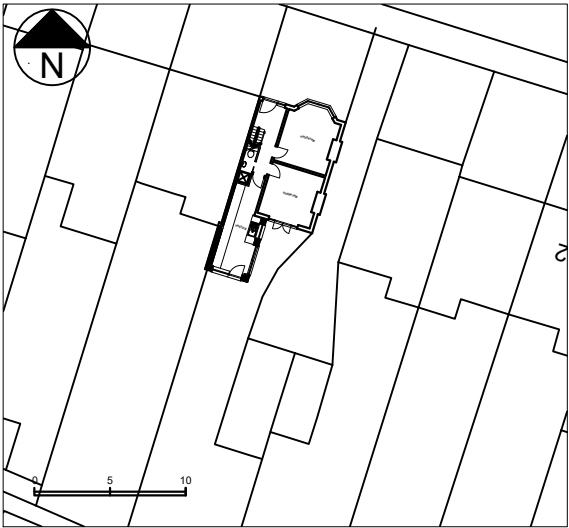

BLOCK PLAN (1:1250)

T R Harris Design & Surveying Services
559 Rayners lane, Pinner, Middlesex HA5 5HP
www.trharrisdesign.co.uk Tel: 020 8868 5048

PROJECT

96 Granville Road
Uxbridge
UB10 9AG

TITLE

Proposed Plans & Elevations

SCALE	1:50 & 1:100 @ A3	DRAWING NO. 26/96GR/02
DATE	June 2026	