




EXISTING GROUND FLOOR PLAN

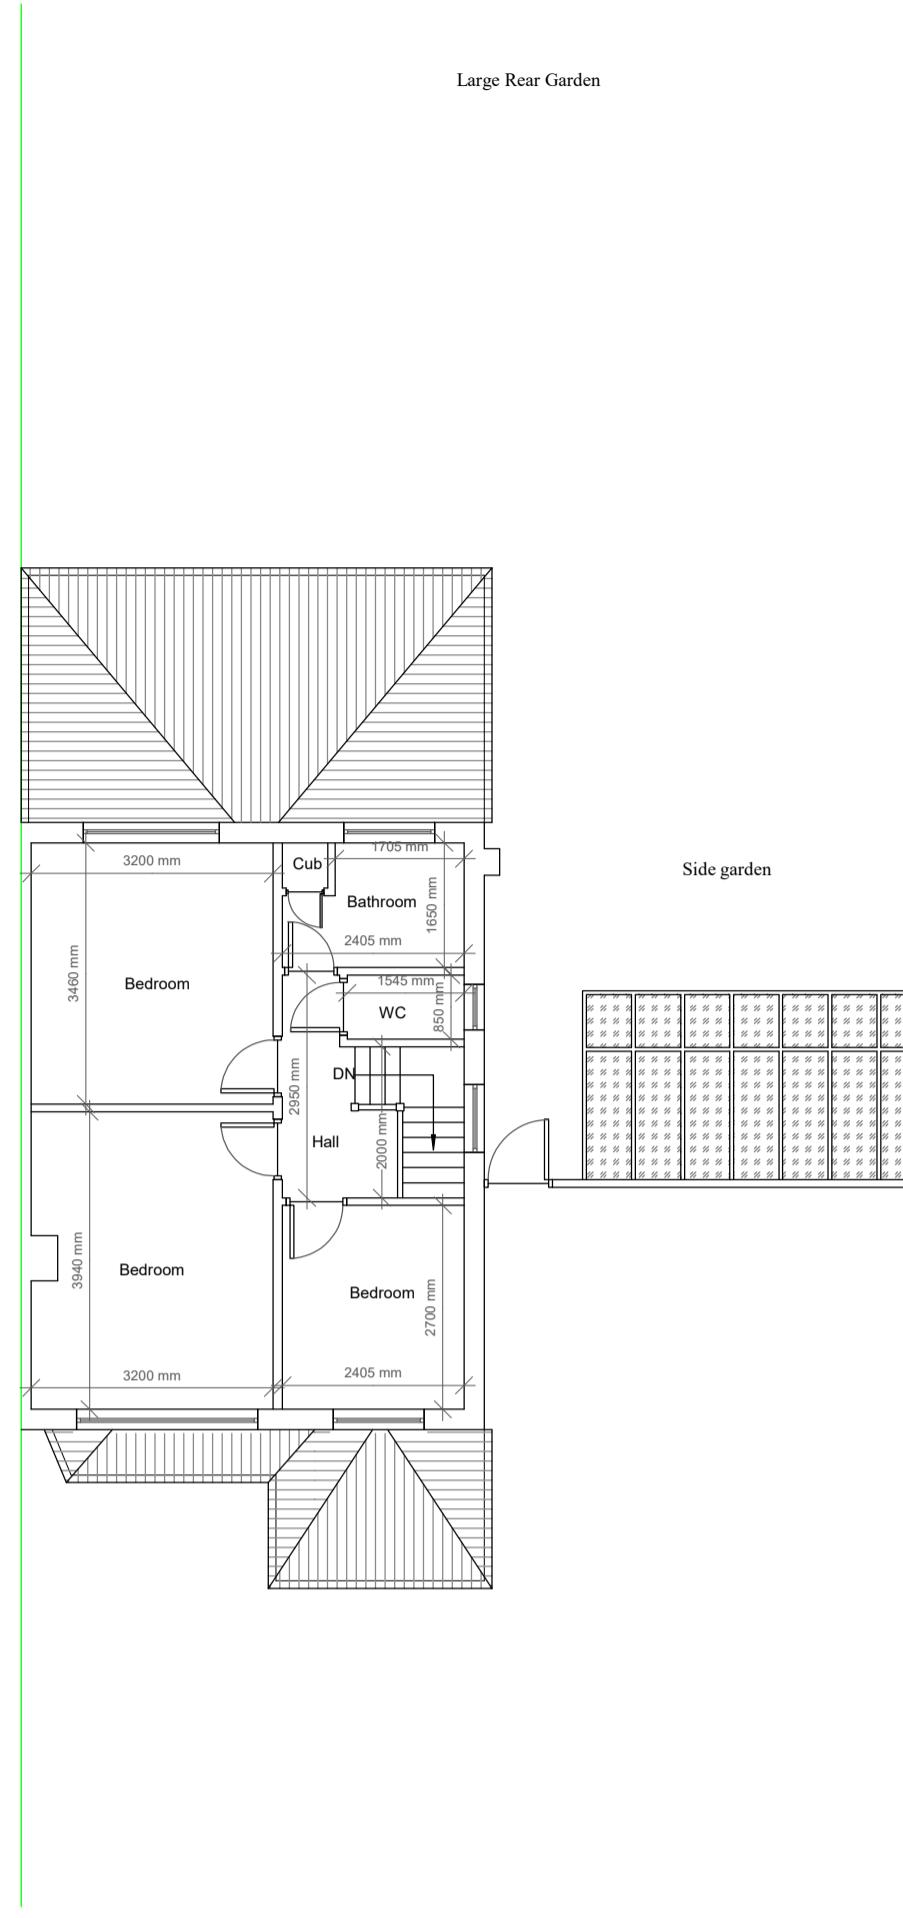


EXISTING FIRST FLOOR PLAN

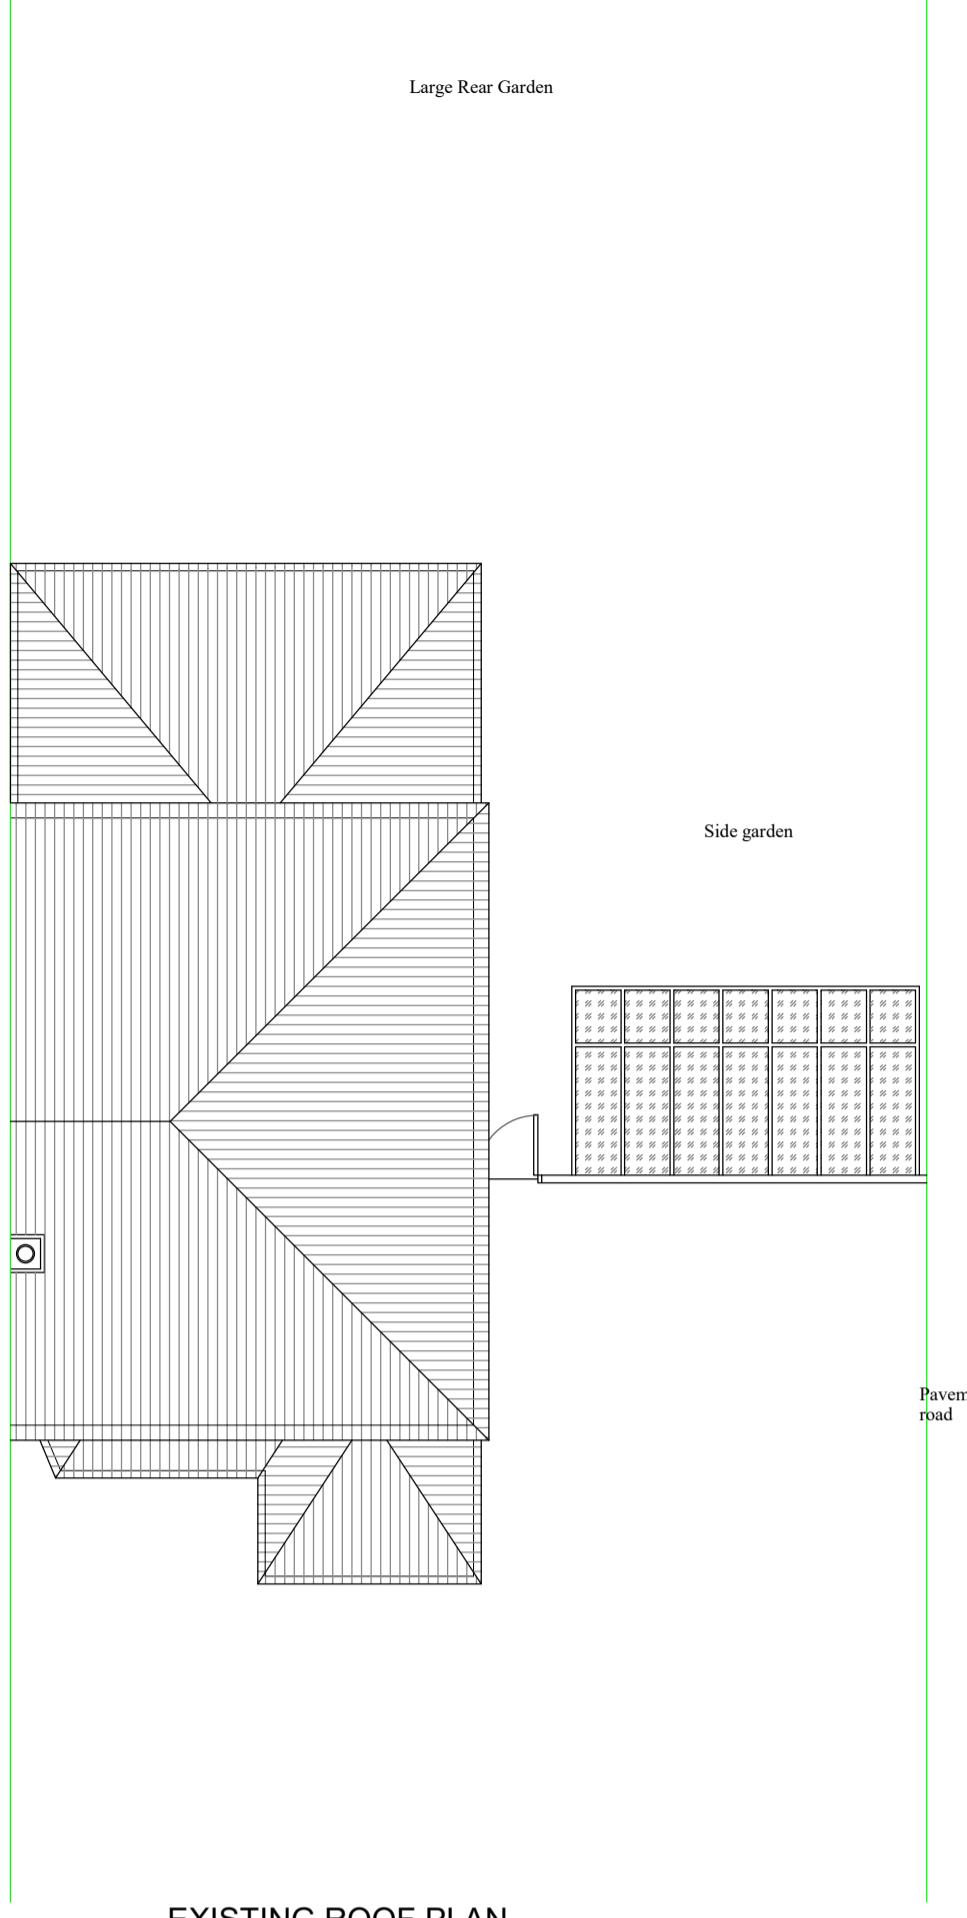


EXISTING ROOF PLAN

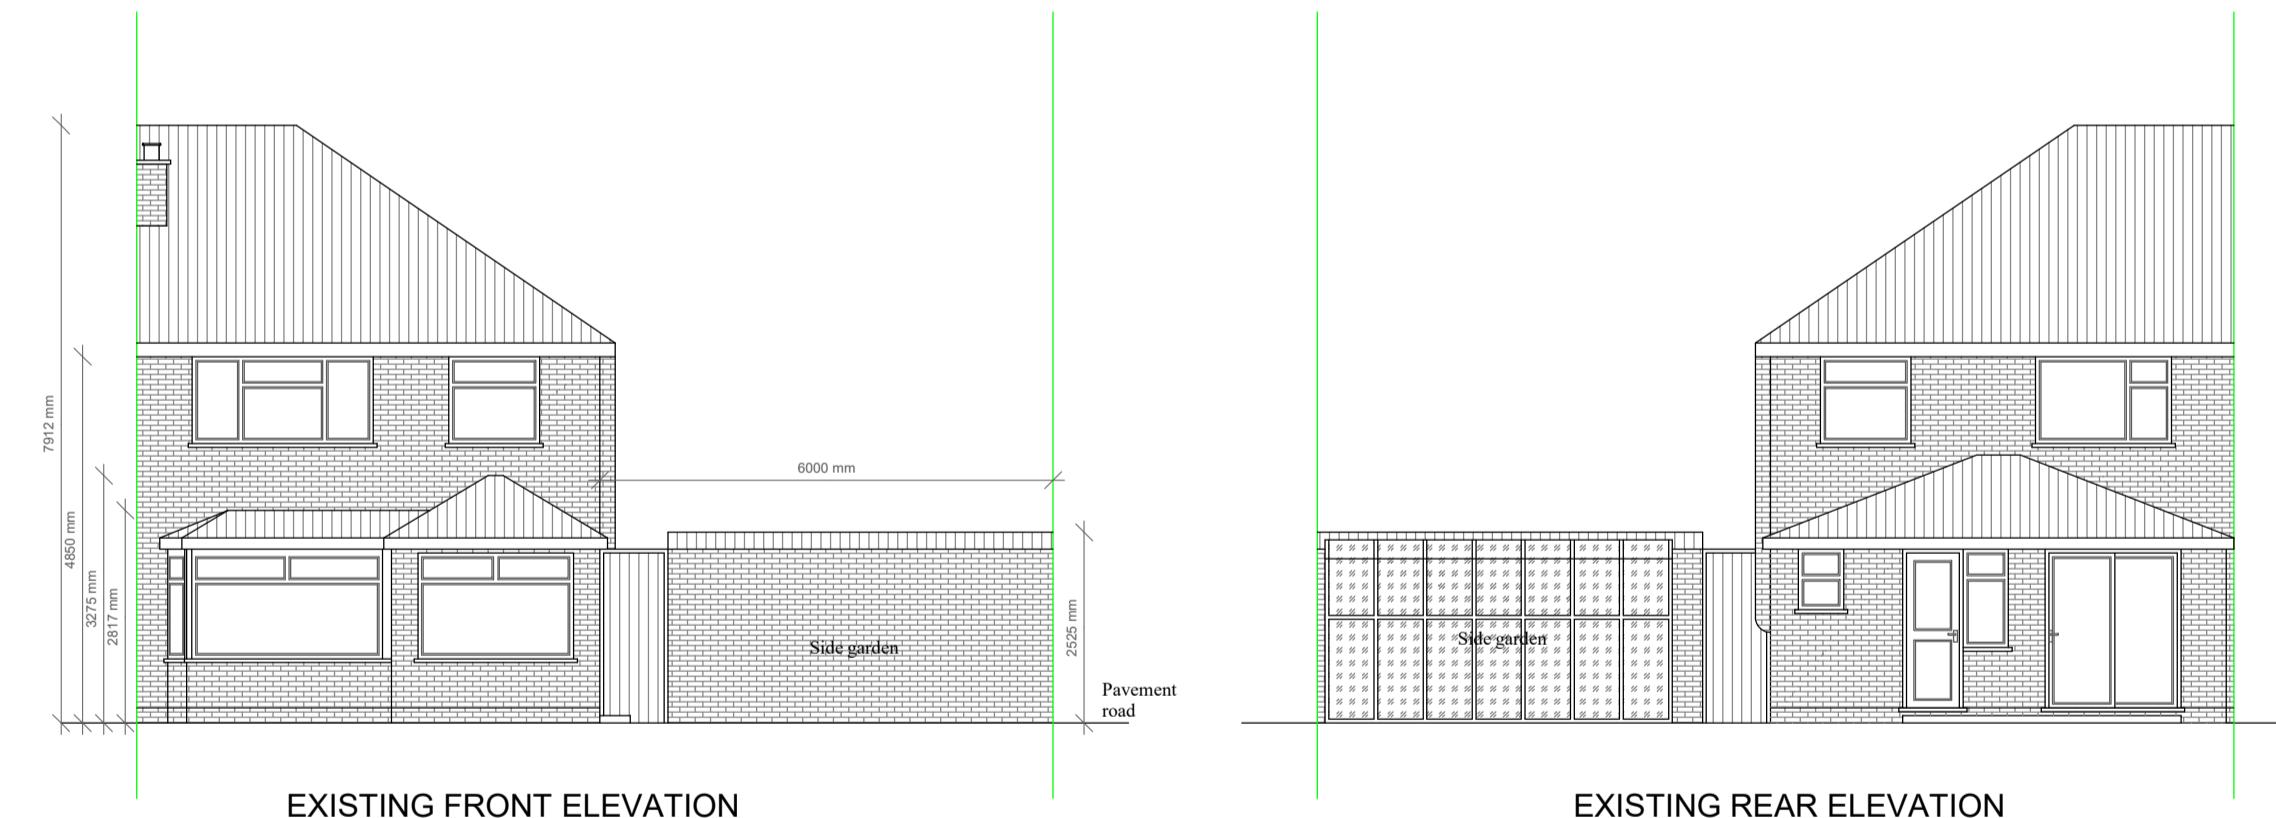


EXISTING FRONT ELEVATION

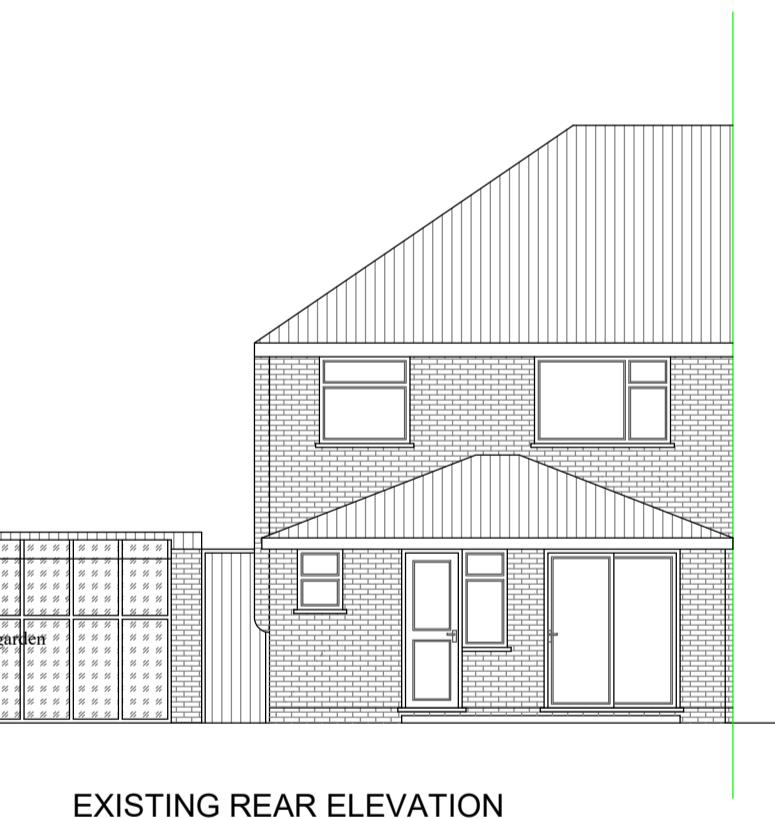


EXISTING REAR ELEVATION

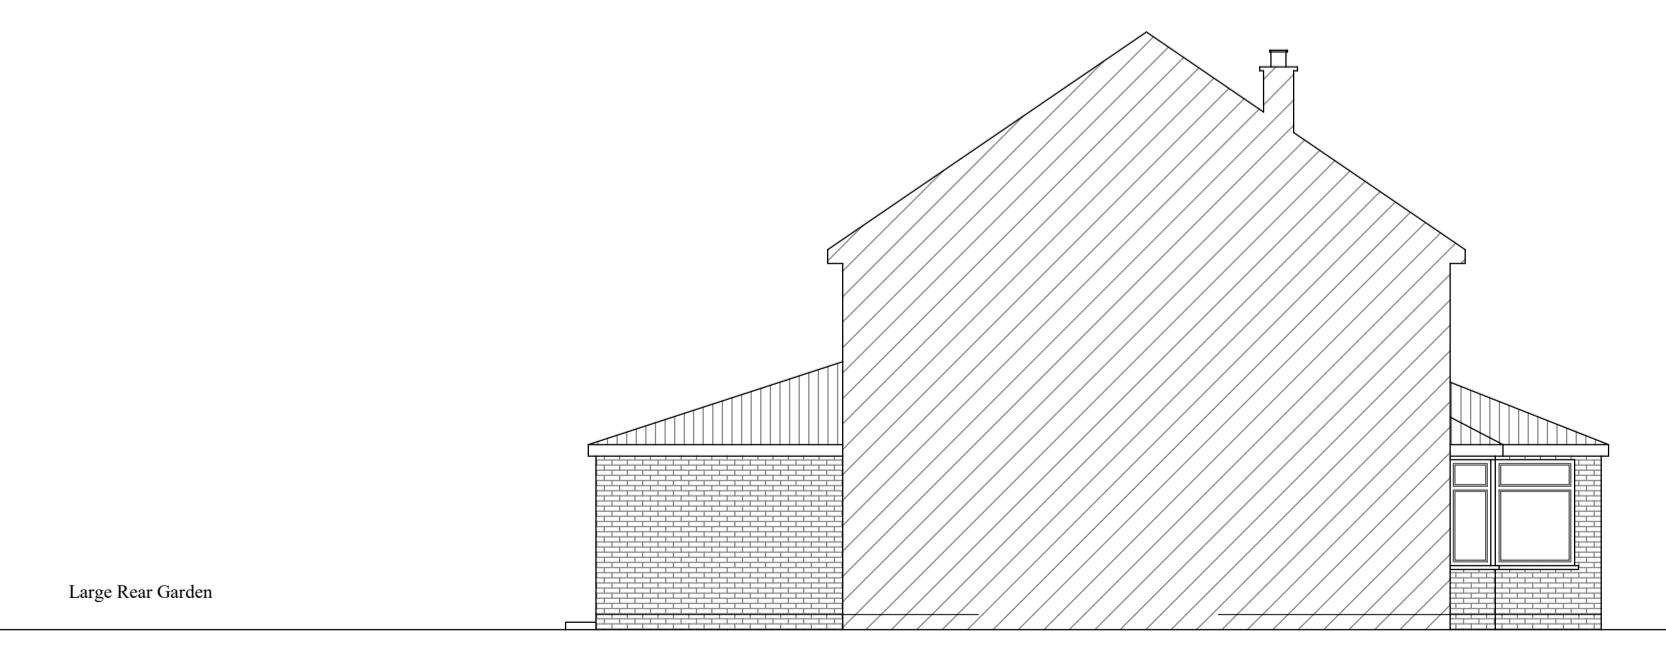

EXISTING LEFT SIDE ELEVATION

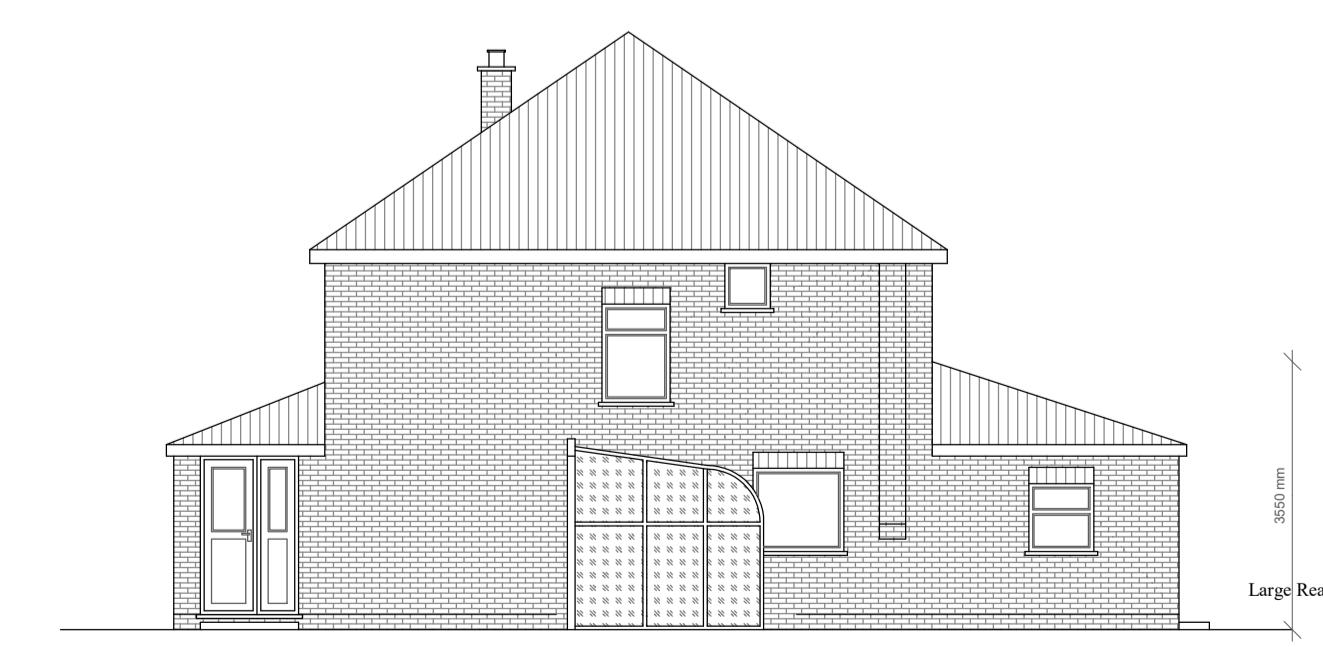

EXISTING RIGHT SIDE ELEVATION

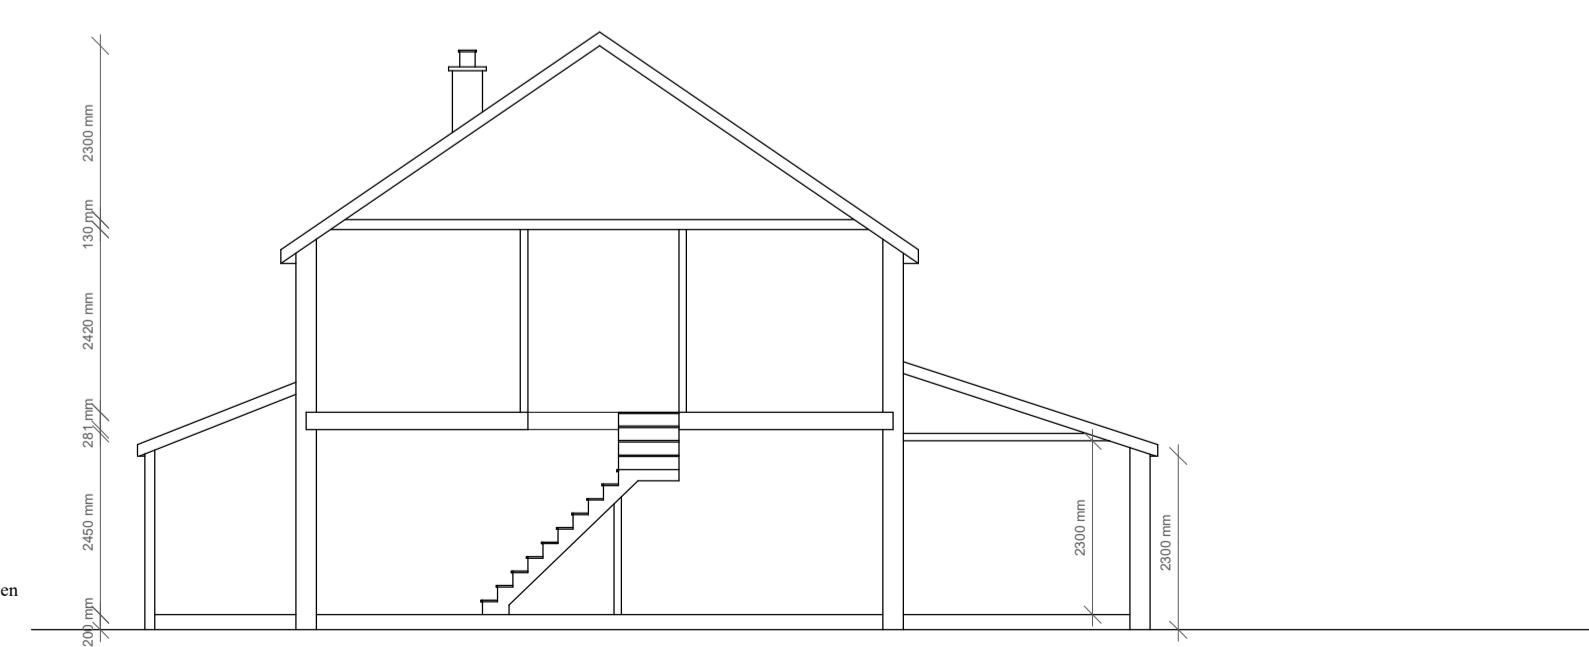

EXISTING RIGHT SIDE SECTION

Notes

- All concrete to be 1:2:4 mix by volume
- All dimensions are in millimeters
- All materials used to be half hour fire resistance and used to manufacturers instructions
- All new gullies to be roddable and back inlet type.
- New walls bonded to existing using 'Furfix' or similar profiles.
- The contractor to check all dimensions before commencement of works and inform the Client of any discrepancies.
- All works to be carried out in accordance with Building regulations and British Standards, all in approval of the LA engineer.
- All new glazing below 1000 from floor level to be toughened safety glass to BS6206.
- All structural timber to be tannalised VERMIN
- Any proposed works likely to be affected by landfill gas to have 0.25 ZEDCOR polymer thermoplastic with ZEDCOR DPM jointing system across the cavity at DPC level with cavity trays over, the floor slab to be vented using herringbone land drains out to air bricks.
- All dimensions to be double checked on site
- All steels to be measured on site with built dimensions
- Steels to have 30 min fire protection
- All drawings to be approved prior to build works, any works carried out without approval is at own risk.
- Any discrepancies to be discussed with our team prior to works, any changes made on site to be submitted to and approved by us in writing

Scale 1/100

Title / Description :

Existing Plans

Project Address :

1 Laburnum Road
Hayes UB3 4JX

Scale of Drawing

1/100 @ A1

Drawing No

01 001

Drawn By

Sunny Bahia

Date of Proj

March 24

AsB Architecture Ltd

PLANNING - ENGINEERING - MANAGEMENT

Asbarchitectureltd@gmail.com

Office / Mobile - 07960 417 920

