





SOUTH ELEVATION

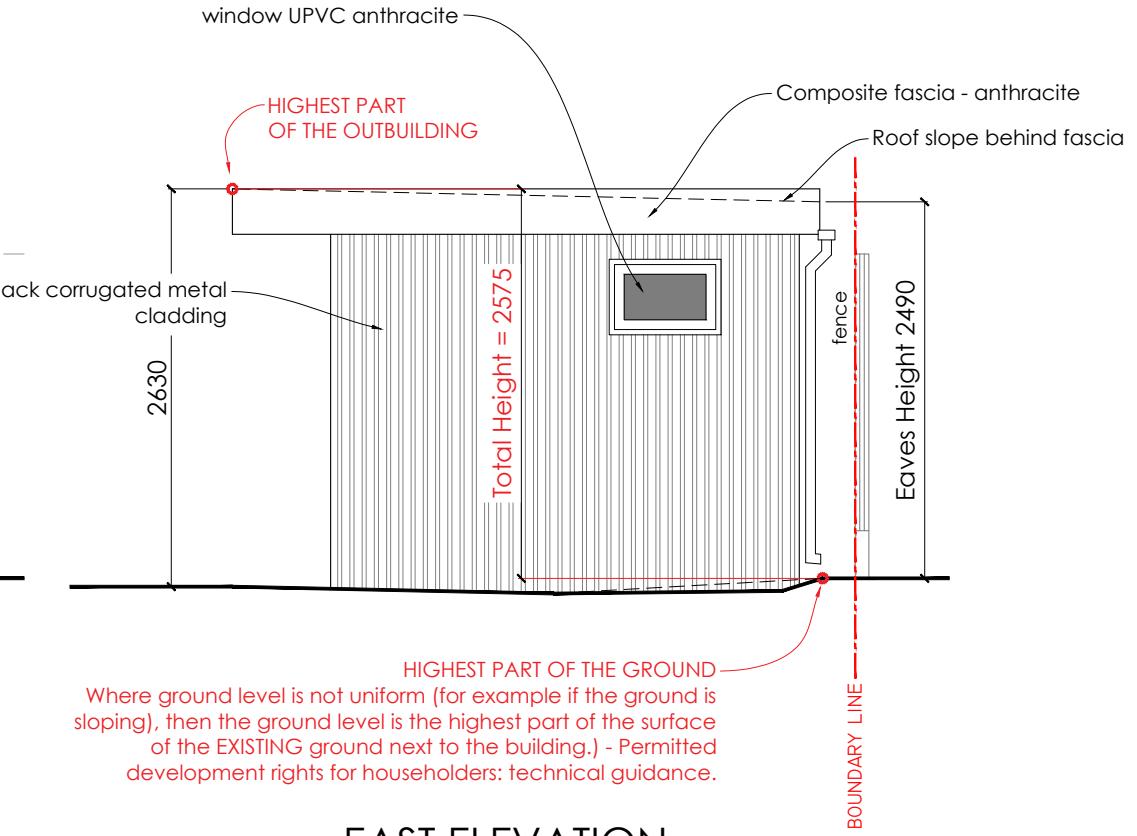

EAST ELEVATION

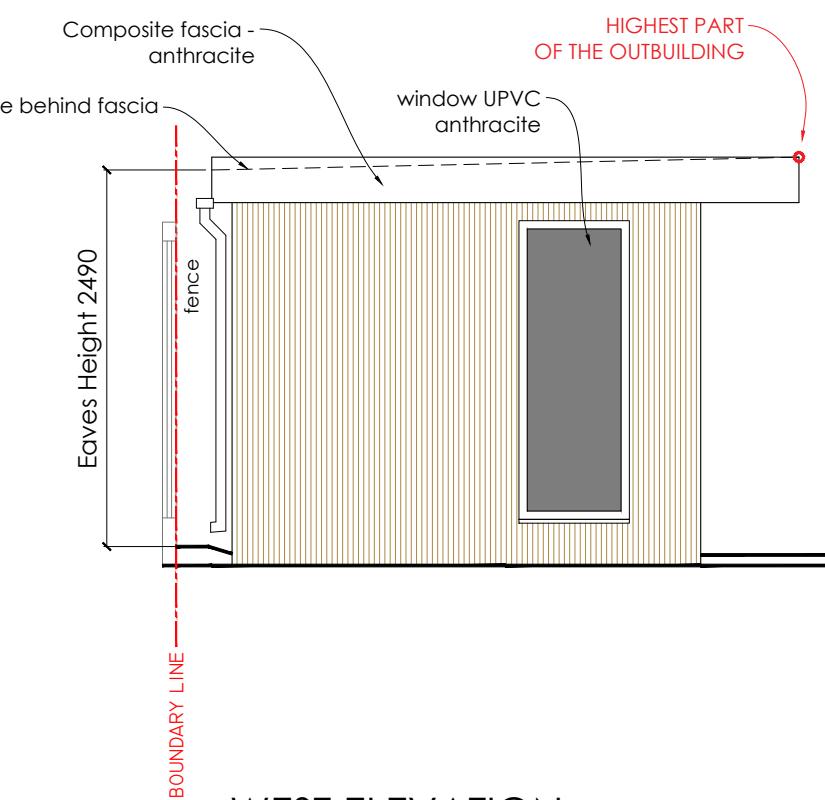

WEST ELEVATION

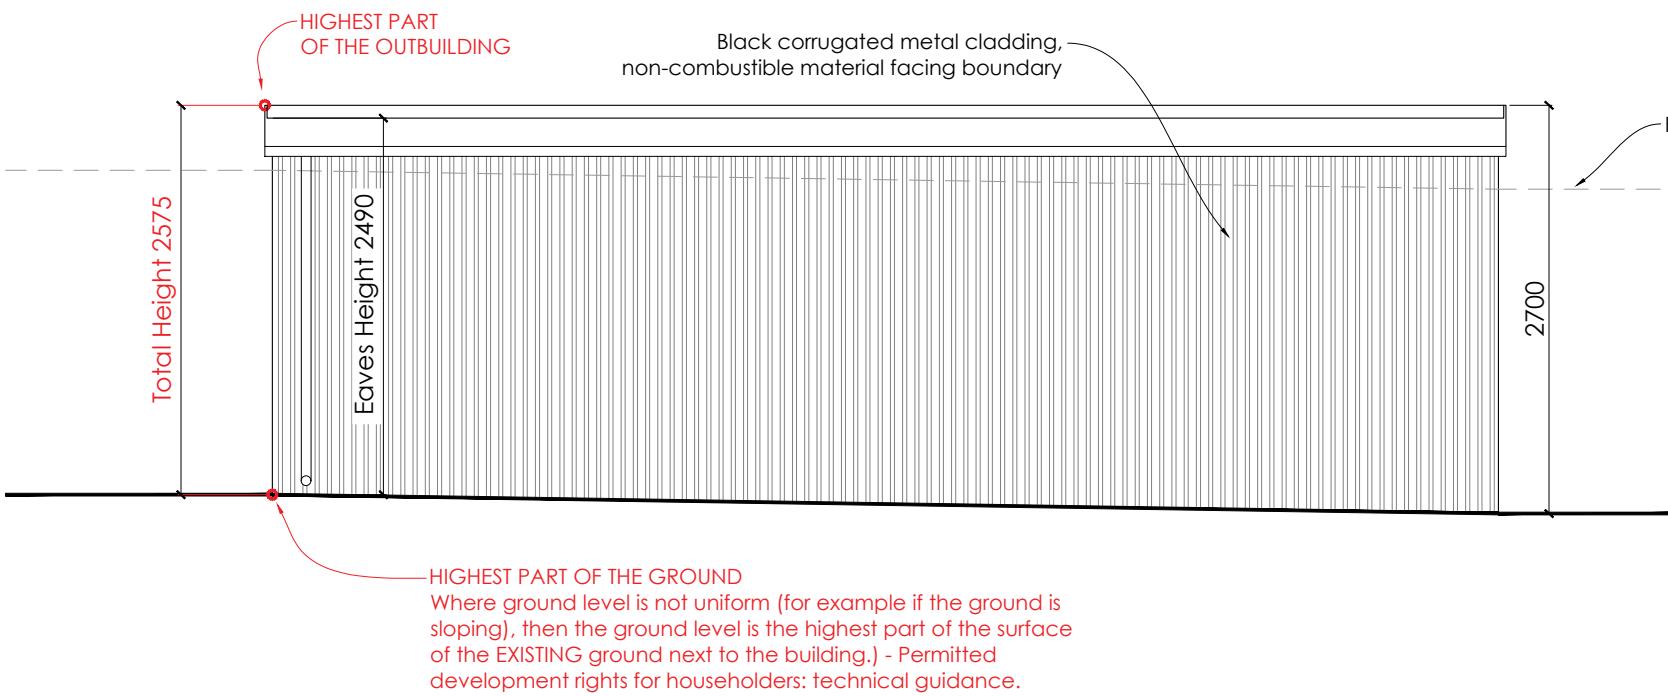 

NORTH ELEVATION

PROJECT
13 THE THICKET
WEST DRAYTON
UB7 8AS
TITLE
OUTBUILDING ELEVATIONS

STATUS
PLANNING
SCALE
1:50
DATE
08.01.26
DRAWN
REV
JOB/DRG NO
Y251203/P07

KOSMA RYBAK

KOSMA RYBAK LTD. 124 CITY ROAD EC1V 2NX LONDON
WWW.KOSMARYBAK.COM M@KOSMARYBAK.COM T:07719700256
THIS DRAWING IS © COPYRIGHT OF KOSMA RYBAK LTD.
THIS DRAWING MAY BE SCALED OR COPIED REFERENCED TO THE SCALE BAR FOR PLANNING
APPLICATION PURPOSES ONLY. DO NOT SCALE FOR ANY OTHER PURPOSE. USE FIGURED
DIMENSIONS ONLY. SUBJECT TO SITE SURVEY AND ALL NECESSARY CONSENTS. ALL
DIMENSIONS TO BE CHECKED BY USER AND ANY DISCREPANCIES, ERRORS OR OMISSIONS TO BE
REPORTED TO THE ARCHITECT BEFORE WORK COMMENCES. THIS DRAWING IS TO BE READ IN
CONJUNCTION WITH ALL OTHER RELEVANT MATERIALS.