


Existing Roof Plan

These plans have been produced to a recognized scale and a standard paper size, both shown in the title block. If you have received this drawing as a pdf or similar file type, please check when printing that you have an accurately sized drawing using the scale bar provided.

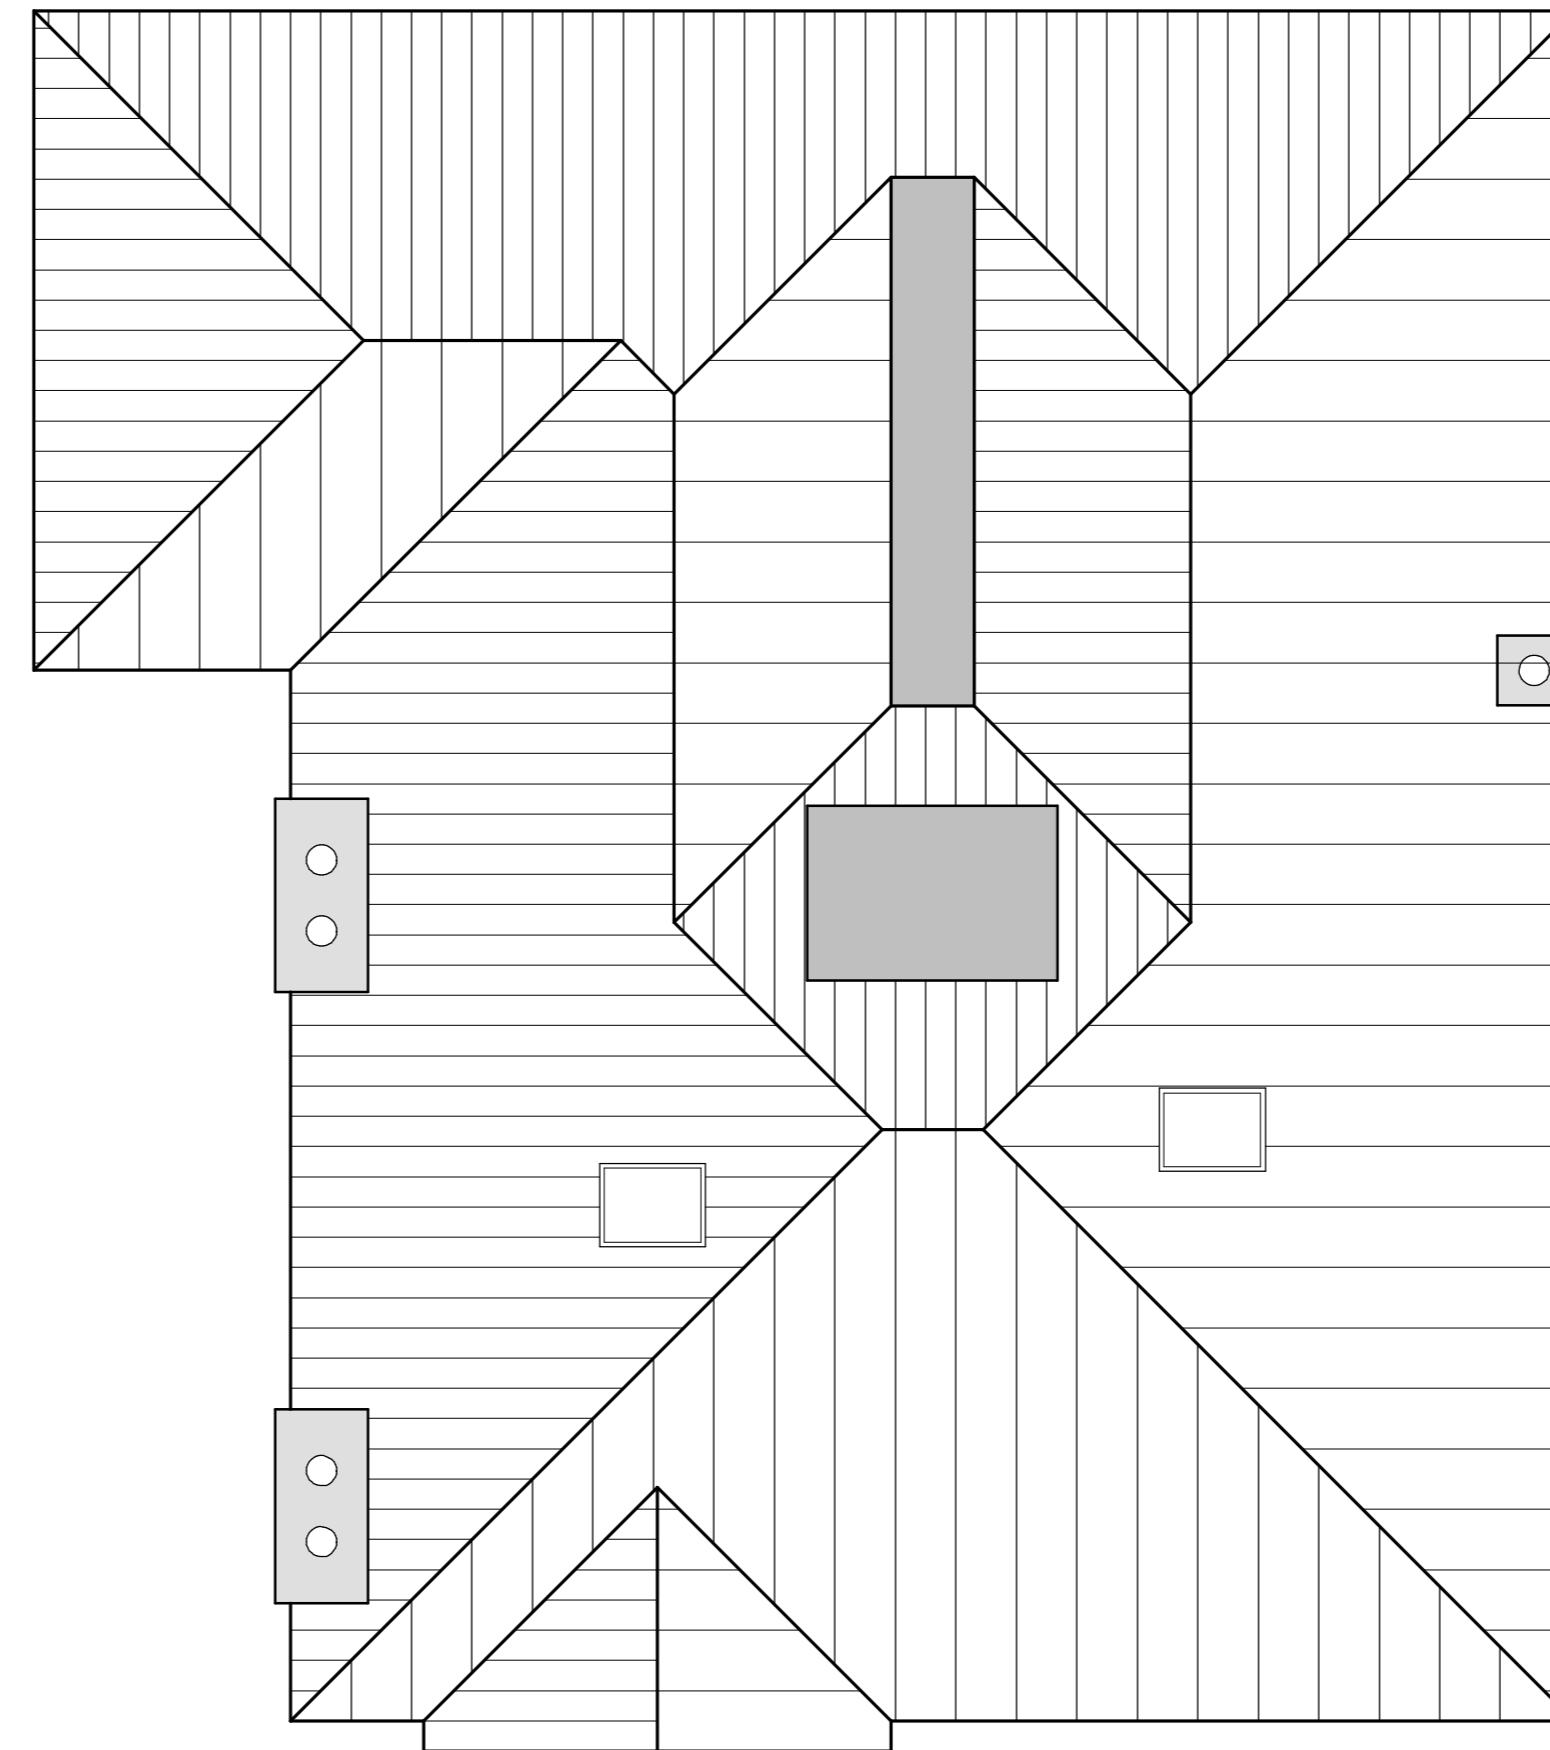

Proposed Roof Plan



Unit 4,
80 High Street,
Egham,
Surrey,
TW20 9HE

Revision:
Site
**Marston,
Breakspear Road North,
Harefield, UB9 6NE.**

Client
Ms J Quilter

Detail
Roof Plans

Scale	1/50	Drawing Number
Date	19/11/24	4057/ 5
Drawn by	JAS	Size A2

F.J. Thompson & Co

 Unit 4,
80 High Street,
Egham,
Surrey,
TW20 9HE
 Tel 01923 720277
www.fjthompson.co.uk
 email: surveys@fjthompson.co.uk