

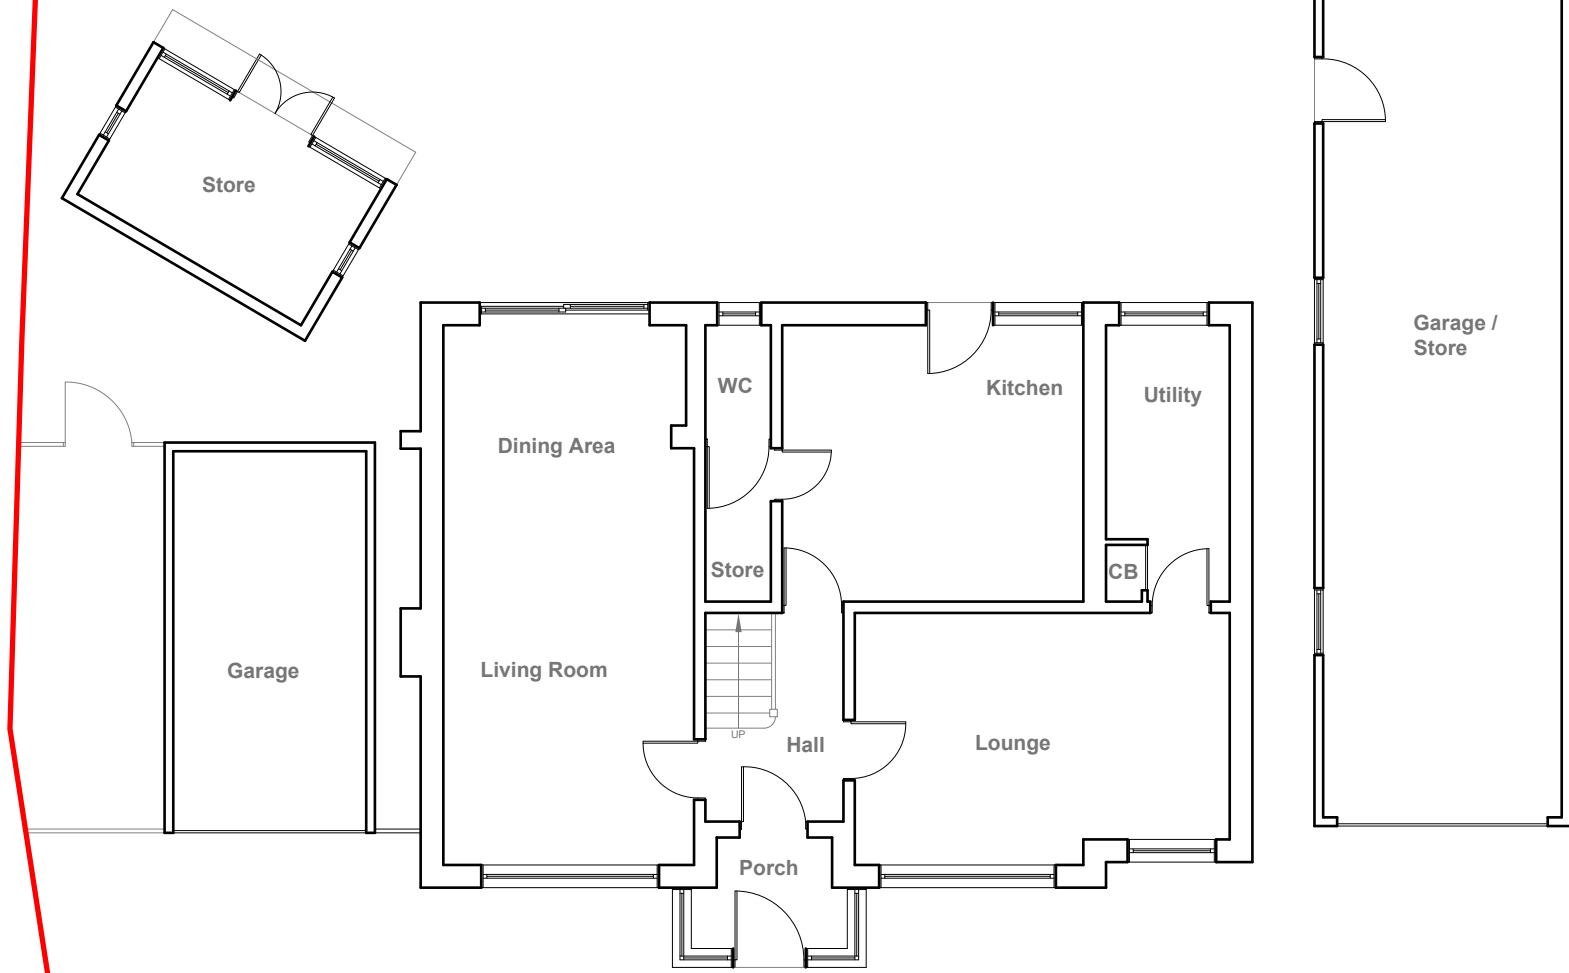


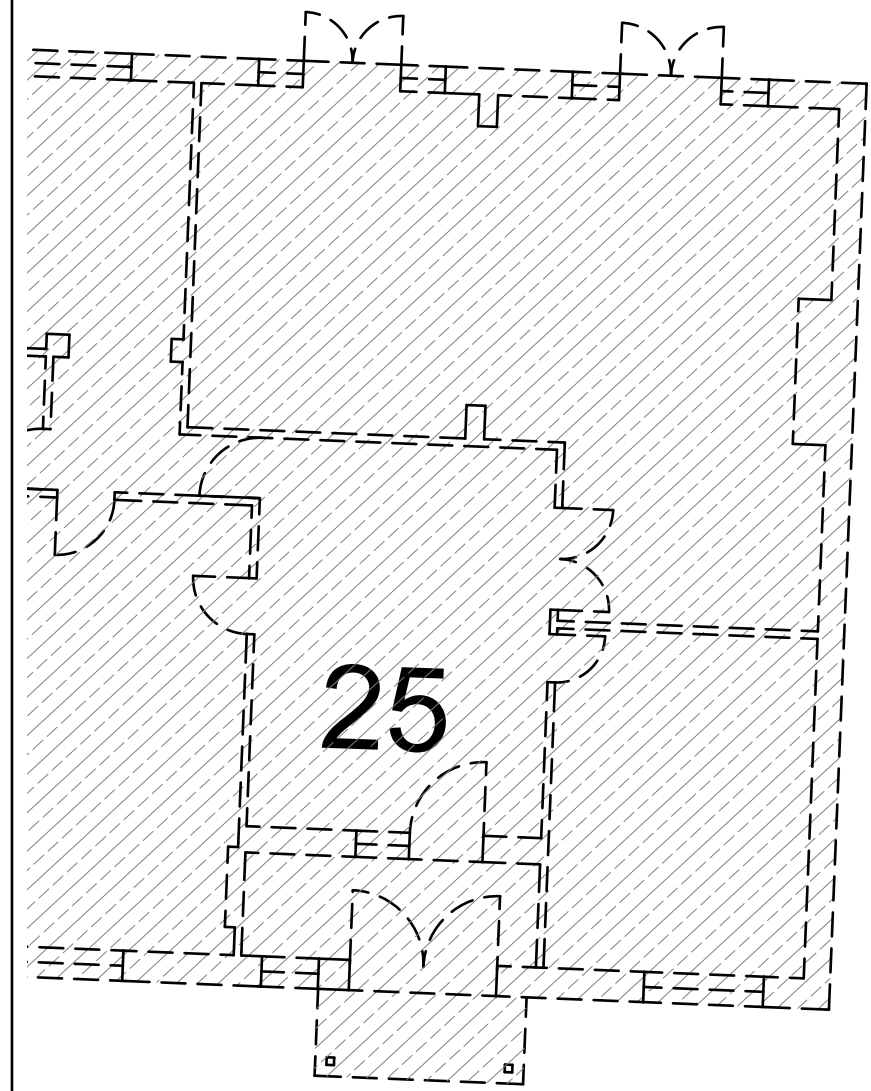

Existing Ground Floor Plan
Scale 1:100

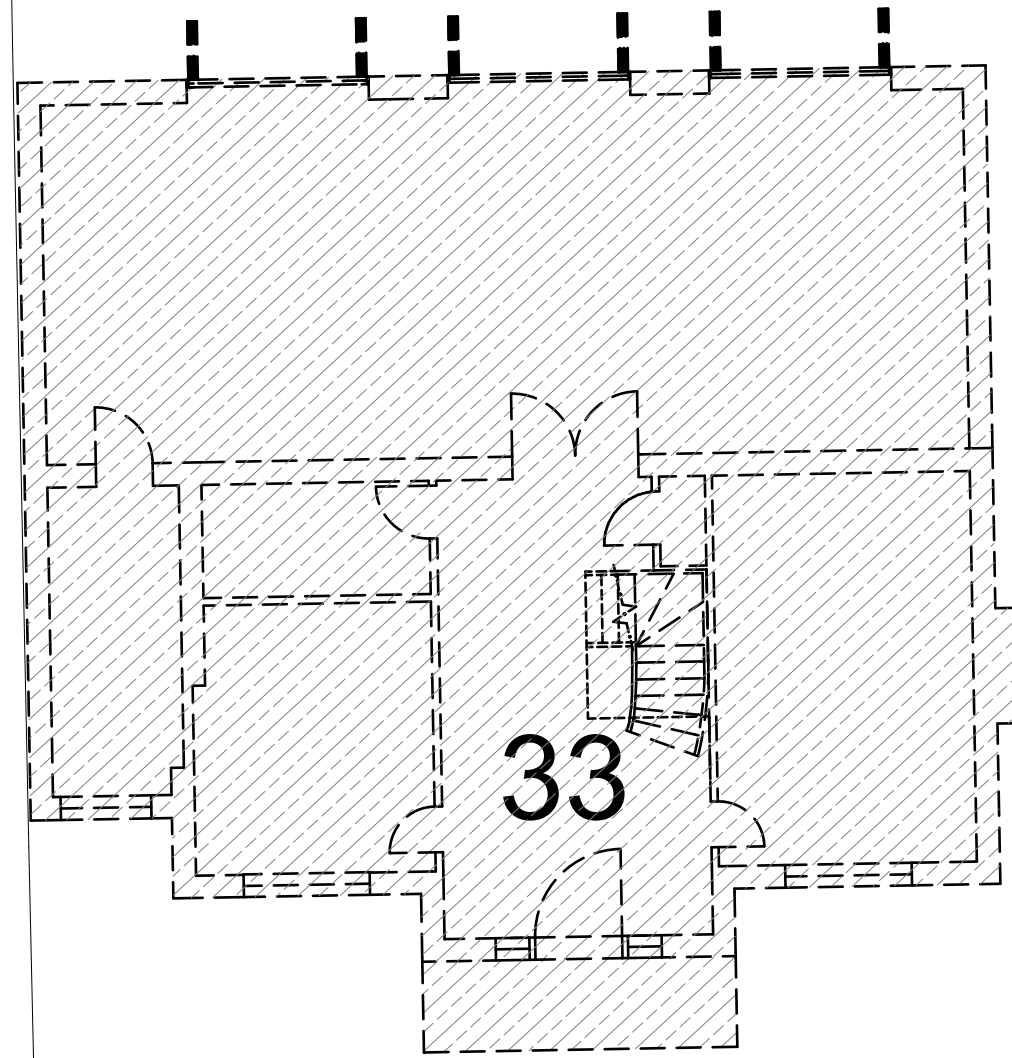


GENERAL NOTES:
1. ALL DIMENSIONS ARE IN MILLIMETER.
2. VERIFY ALL DIMENSIONS AND CONDITIONS BEFORE BUILDING OR STARTING CONSTRUCTION. NOTIFY THE DESIGNER IMMEDIATELY OF ANY DISCREPANCY OR VARIATION.
3. ALL WORK TO COMPLY WITH CURRENT BUILDING REGULATIONS AND CODES OF PRACTICE

Title:	Existing Ground Floor Plan		
--------	----------------------------	--	--

Site Address	Scale: 1:100 @A2	Revision Date:
29 Sweetcroft Lane, Uxbridge. UB10 9LE	Date: 26/06/2026	
	Drawing No.: 2025/154 -01	
	Drawn By: RO	
	e:mail - faluckpatel@yahoo.com (M) +44 (0) 7871 466 254	



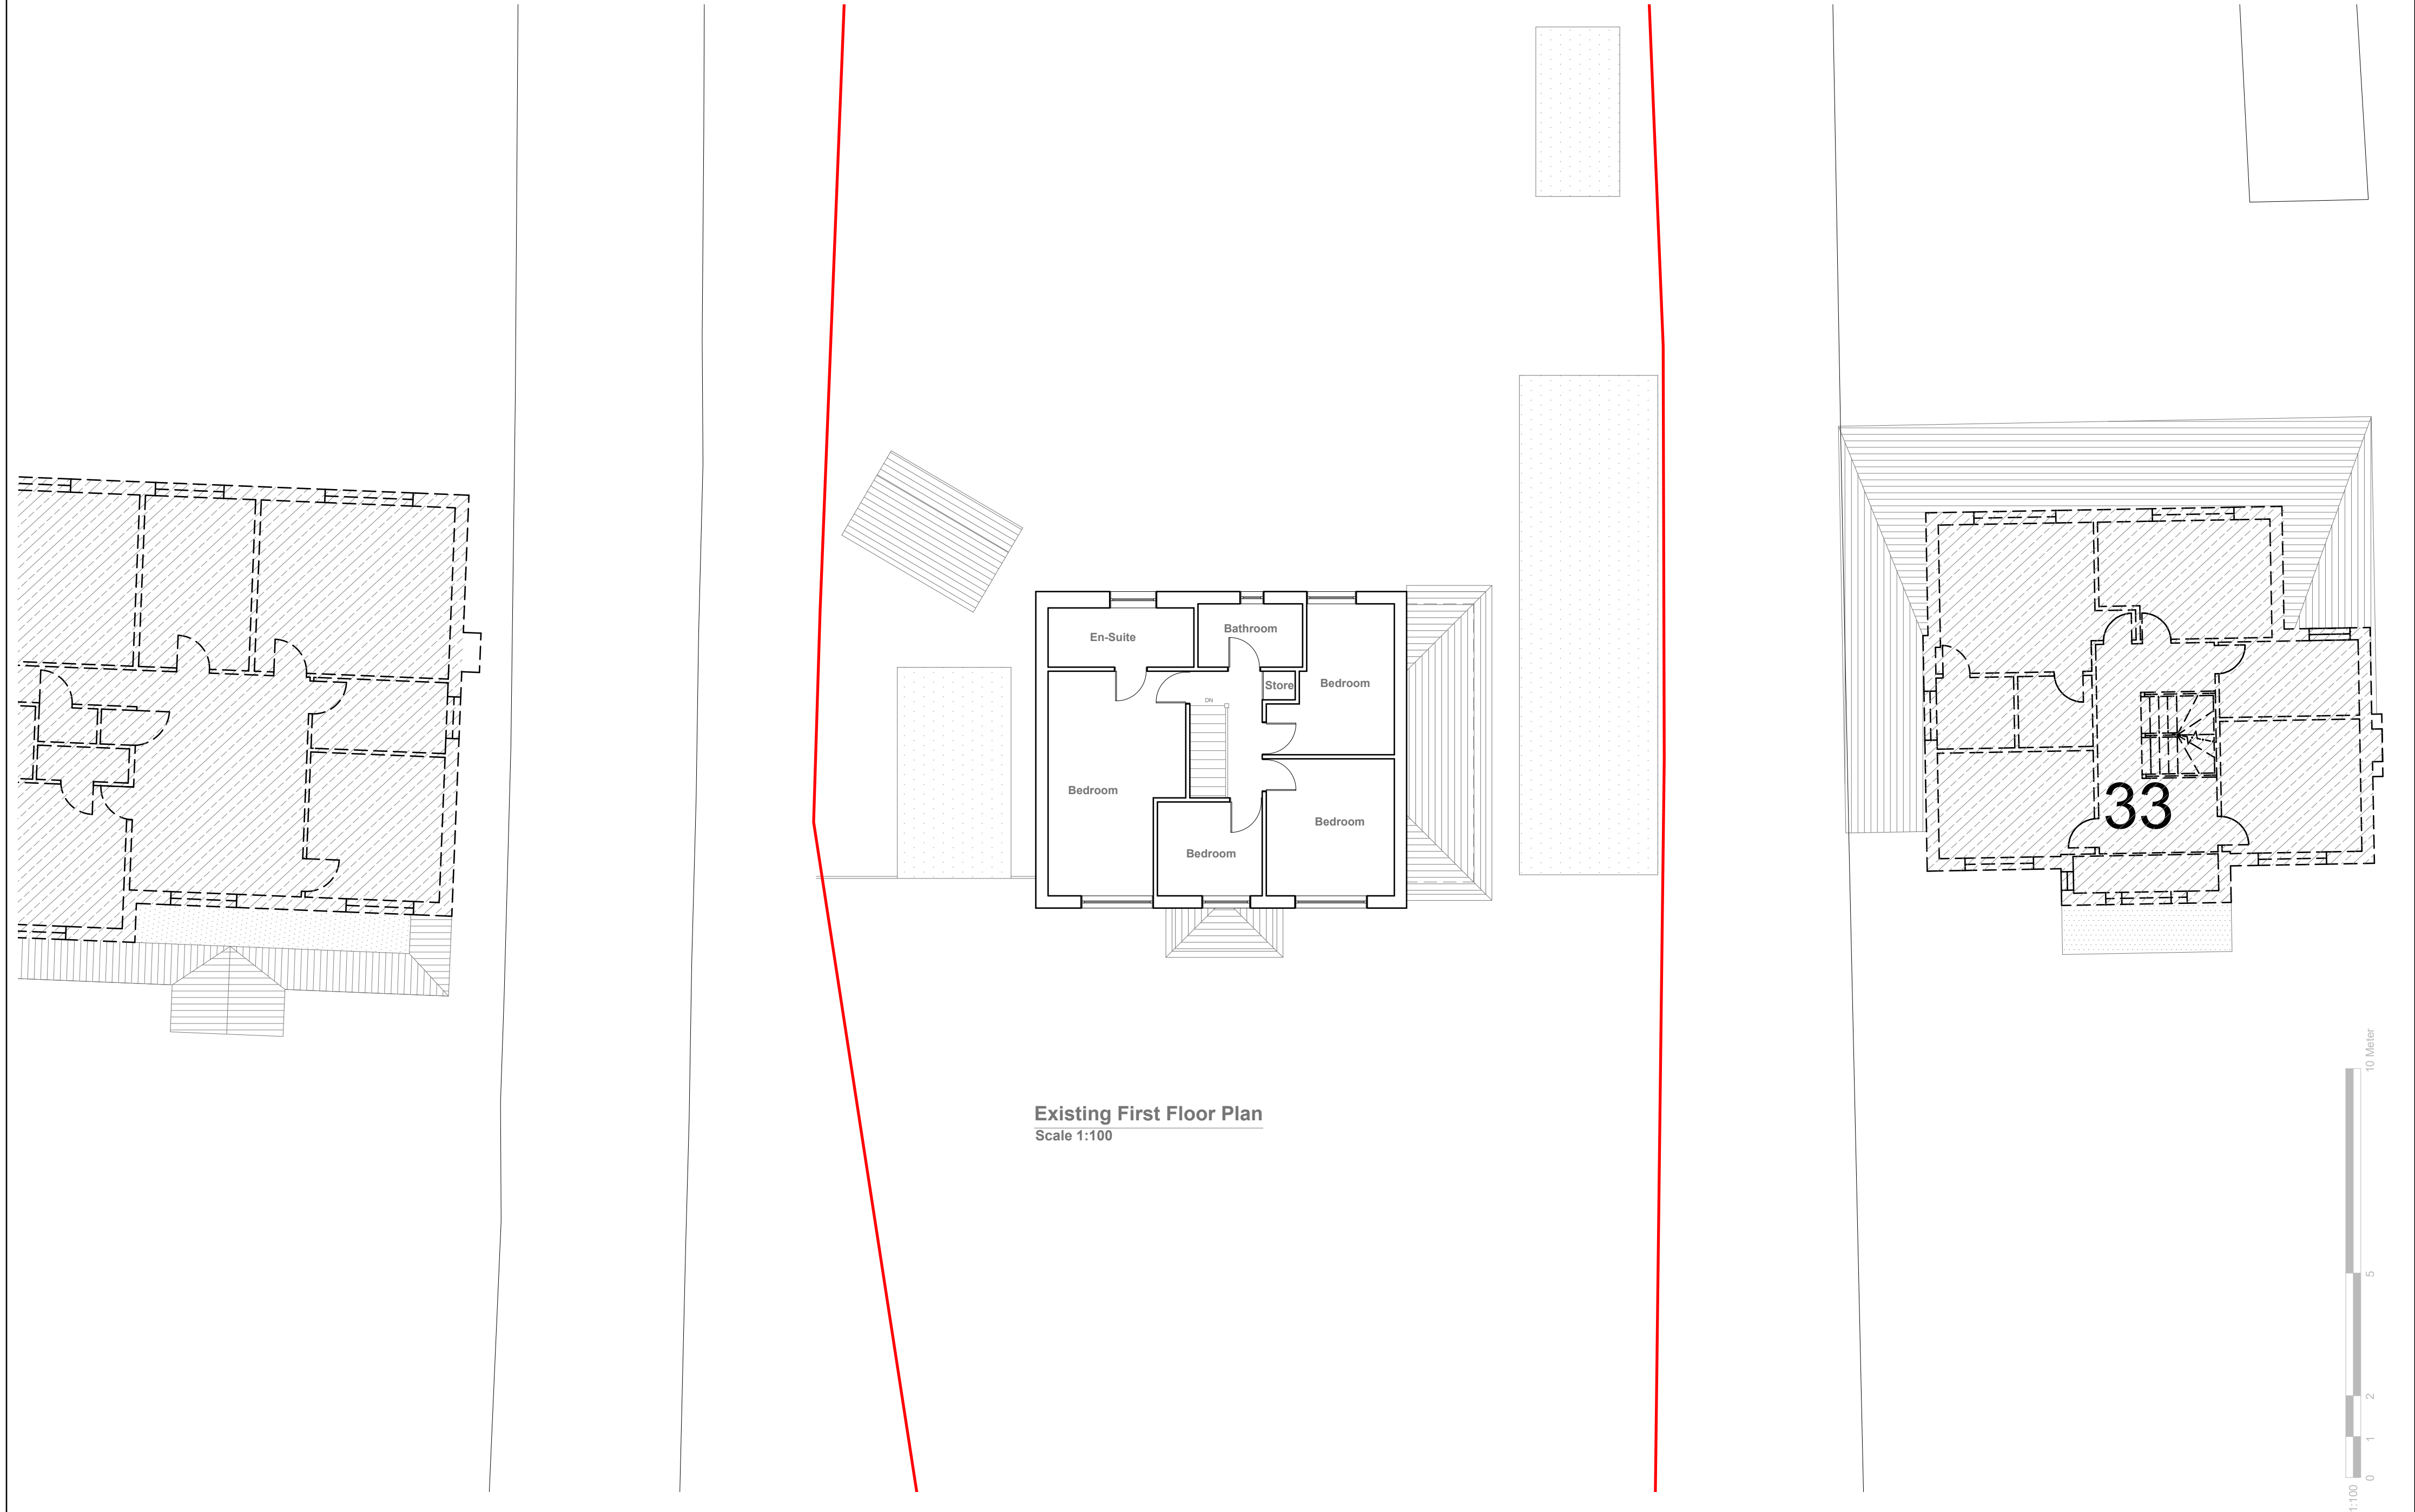

Existing First Floor Plan
Scale 1:100




Existing First Floor Plan

GENERAL NOTES:
1. ALL DIMENSIONS ARE IN MILLIMETER.
2. VERIFY ALL DIMENSIONS AND CONDITIONS BEFORE BUILDING OR STARTING CONSTRUCTION. NOTIFY THE DESIGNER IMMEDIATELY OF ANY DISCREPANCY OR VARIATION.
3. ALL WORK TO COMPLY WITH CURRENT BUILDING REGULATIONS AND CODES OF PRACTICE

Title:			

Site Address	Scale: 1:100 @A2	Revision Date:
29 Sweetcroft Lane, Uxbridge. UB10 9LE	Date: 26/06/2026 Drawing No.: 2025/154 -02	
	Drawn By: RO	
	e:mail - faluckpatel@yahoo.com (M) +44 (0) 7871 466 254	



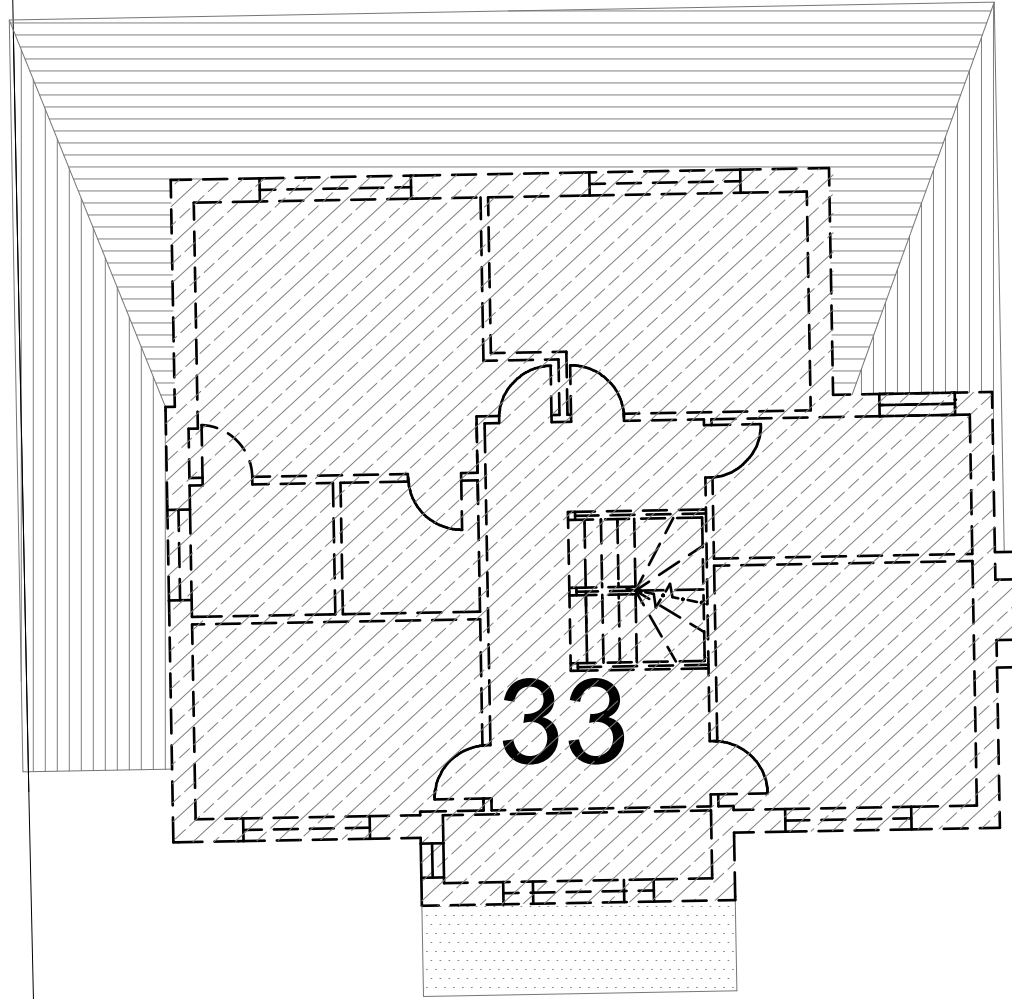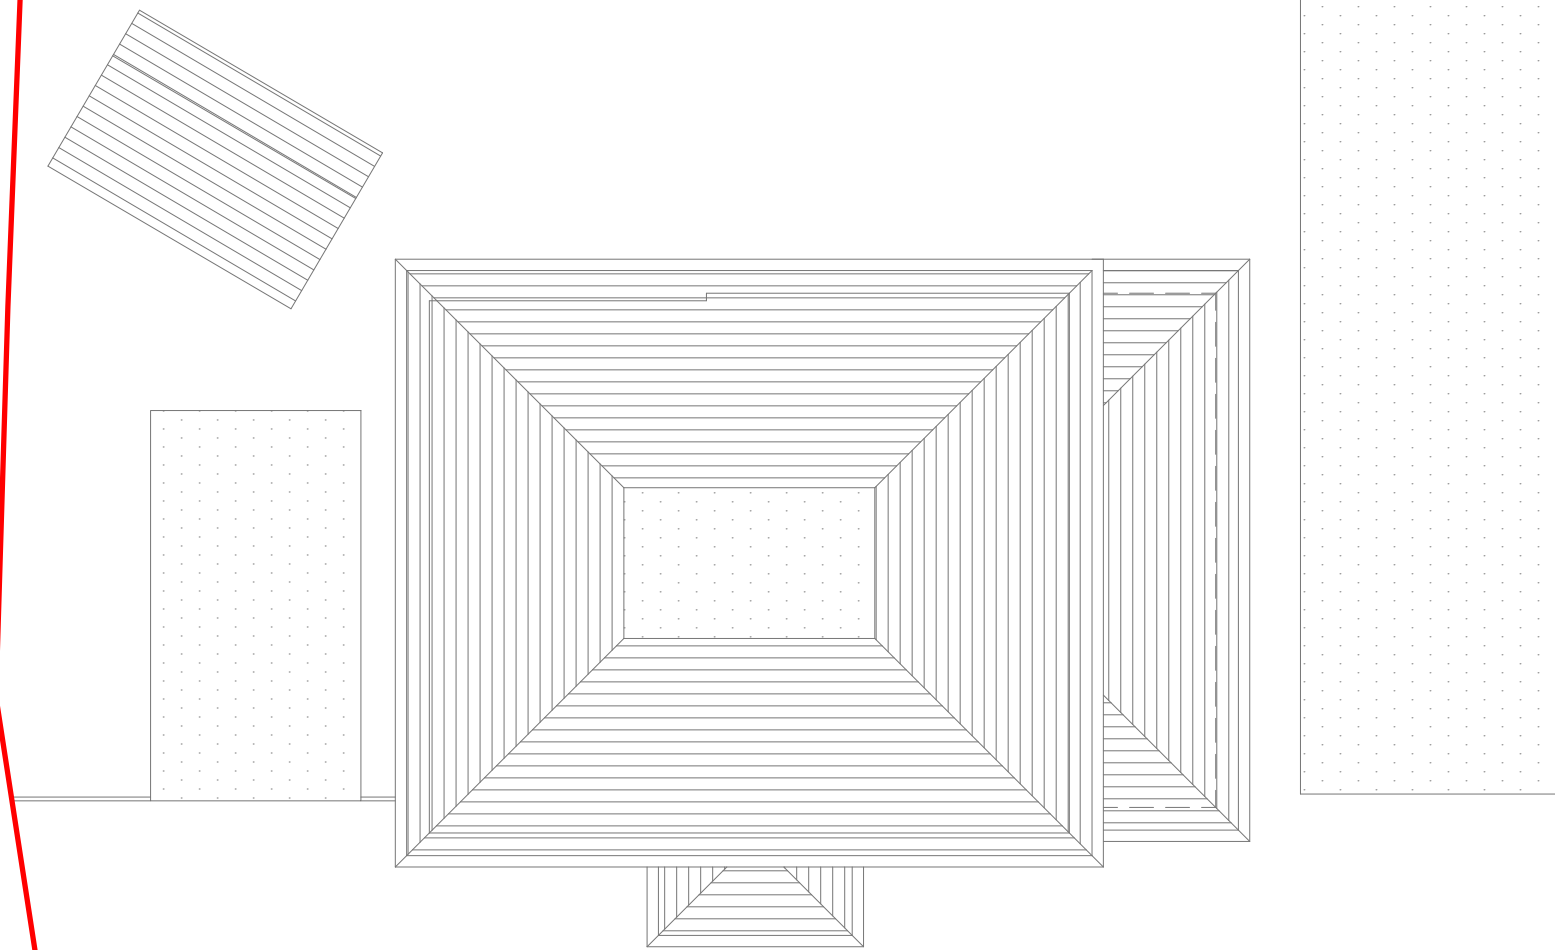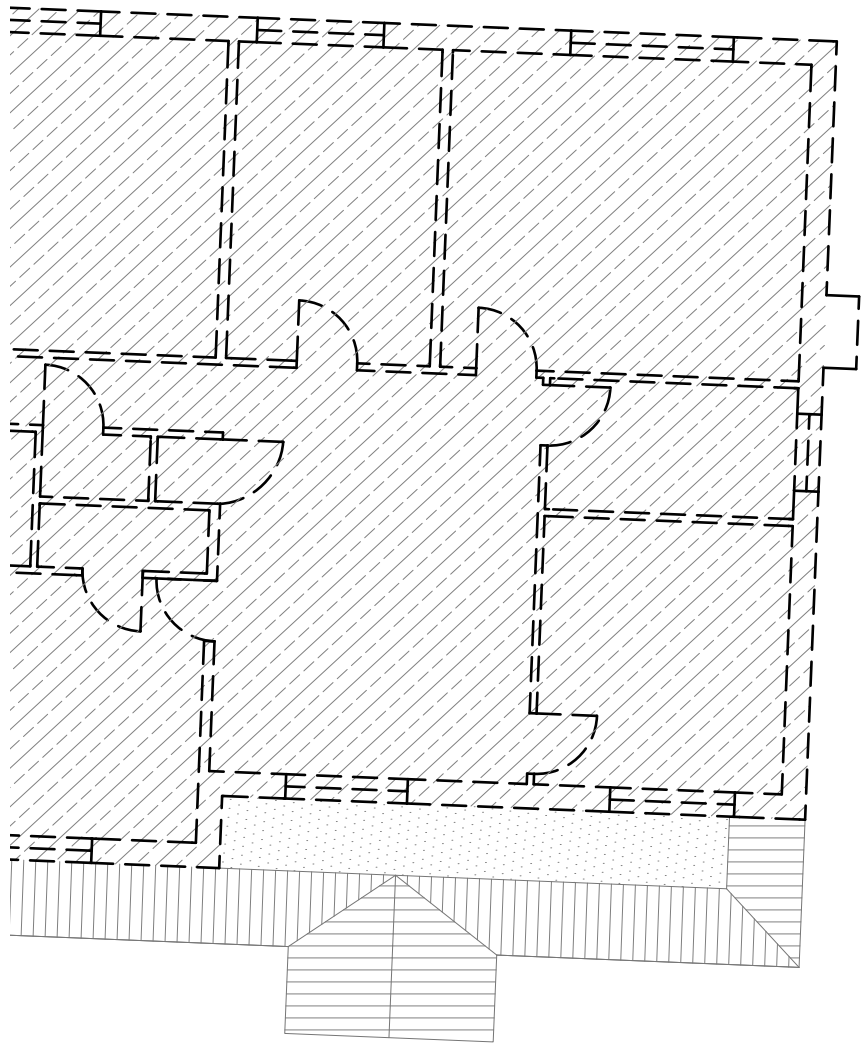

Existing Roof Plan
Scale 1:100



GENERAL NOTES:
1. ALL DIMENSIONS ARE IN MILLIMETER.
2. VERIFY ALL DIMENSIONS AND CONDITIONS BEFORE BUILDING OR STARTING CONSTRUCTION. NOTIFY THE DESIGNER IMMEDIATELY OF ANY DISCREPANCY OR VARIATION.
3. ALL WORK TO COMPLY WITH CURRENT BUILDING REGULATIONS AND CODES OF PRACTICE

Title:

Existing Roof Plan

Site Address
29 Sweetcroft Lane,
Uxbridge,
UB10 9LE

Scale: 1:100 @A2
Date: 26/06/2026
Drawing No.:
2025/154 -03
Drawn By:
RO

Revision Date:


Rev	Date	Description

e:mail -
faluckpatel@yahoo.com
(M) +44 (0) 7871 466 254






Existing Front Elevation
Scale 1:100

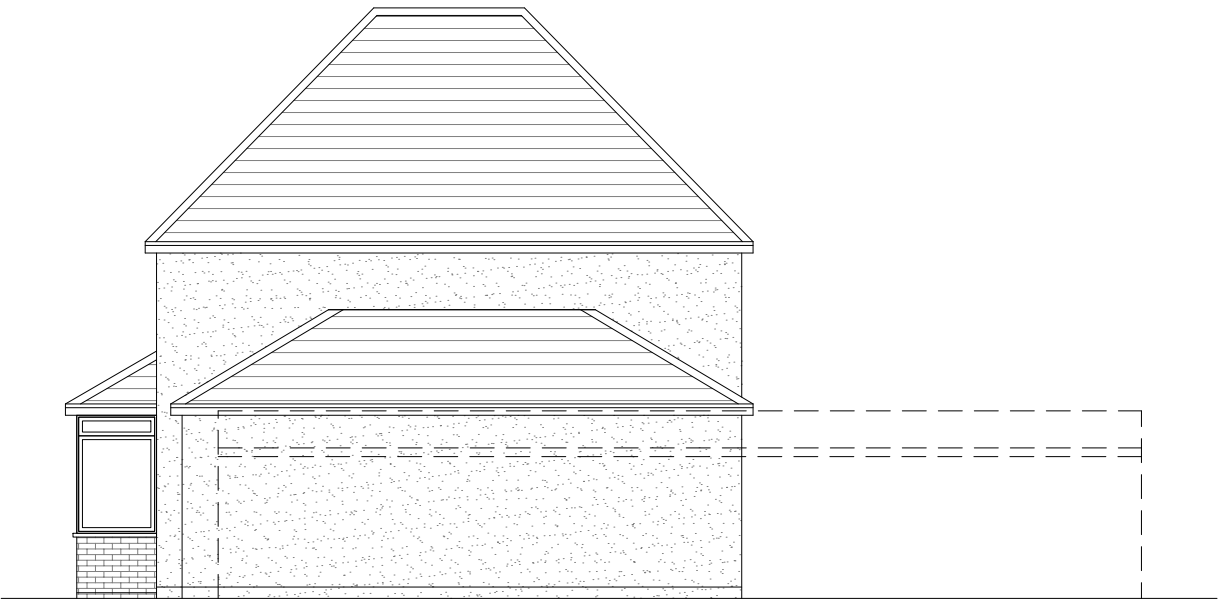

Existing Side Elevation
Scale 1:100



Existing Rear Elevation
Scale 1:100

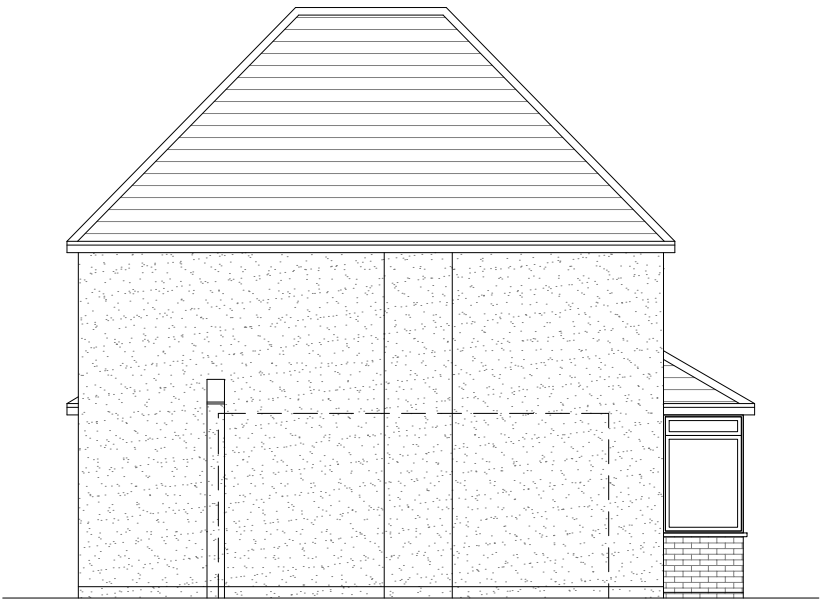

Existing Side Elevation
Scale 1:100



GENERAL NOTES:
1. ALL DIMENSIONS ARE IN MILLIMETER.
2. VERIFY ALL DIMENSIONS AND CONDITIONS BEFORE BUILDING OR STARTING CONSTRUCTION. NOTIFY THE DESIGNER IMMEDIATELY OF ANY DISCREPANCY OR VARIATION.
3. ALL WORK TO COMPLY WITH CURRENT BUILDING REGULATIONS AND CODES OF PRACTICE

Title:

Existing Elevations

Site Address	Scale: 1:100 @A3	Revision Date:
29 Sweetcroft Lane, Uxbridge. UB10 9LE	Date: 26/06/2026	
	Drawing No.: 2025/154 -04	
	Drawn By: RO	e:mail - faluckpatel@yahoo.com (M) +44 (0) 7871 466 254

