

Planning Application Approved
Under Application Ref No :
16157/APP/2026/151

Planning Application Approved
Under Application Ref No :
16157/APP/2026/806

Existing Garage
to be Demolished

Existing Garage
to be Demolished

Existing Garage
to be Demolished

Proposed Ground Floor Plan
Scale 1:50

Proposed Ground Floor Plan

GENERAL NOTES:
1. ALL DIMENSIONS ARE IN MILLIMETER.
2. VERIFY ALL DIMENSIONS AND CONDITIONS BEFORE BUILDING OR STARTING CONSTRUCTION. NOTIFY THE DESIGNER IMMEDIATELY OF ANY DISCREPANCY OR VARIATION.
3. ALL WORK TO COMPLY WITH CURRENT BUILDING REGULATIONS AND CODES OF PRACTICE

Title:

Site Address
29 Sweetcroft Lane,
Uxbridge,
UB10 9LE

Scale: 1:50 @A2
Date: 26/06/2026
Drawing No.:
2025/154 -05
Drawn By:
RO

Revision Date:

e-mail -
faluckpatel@yahoo.com
(M) +44 (0) 7871 466 254

Faluck
Patel

Existing Footprint of Ground Floor


Existing Walls

Proposed External Wall

Proposed Internal Wall

Existing walls to be demolish



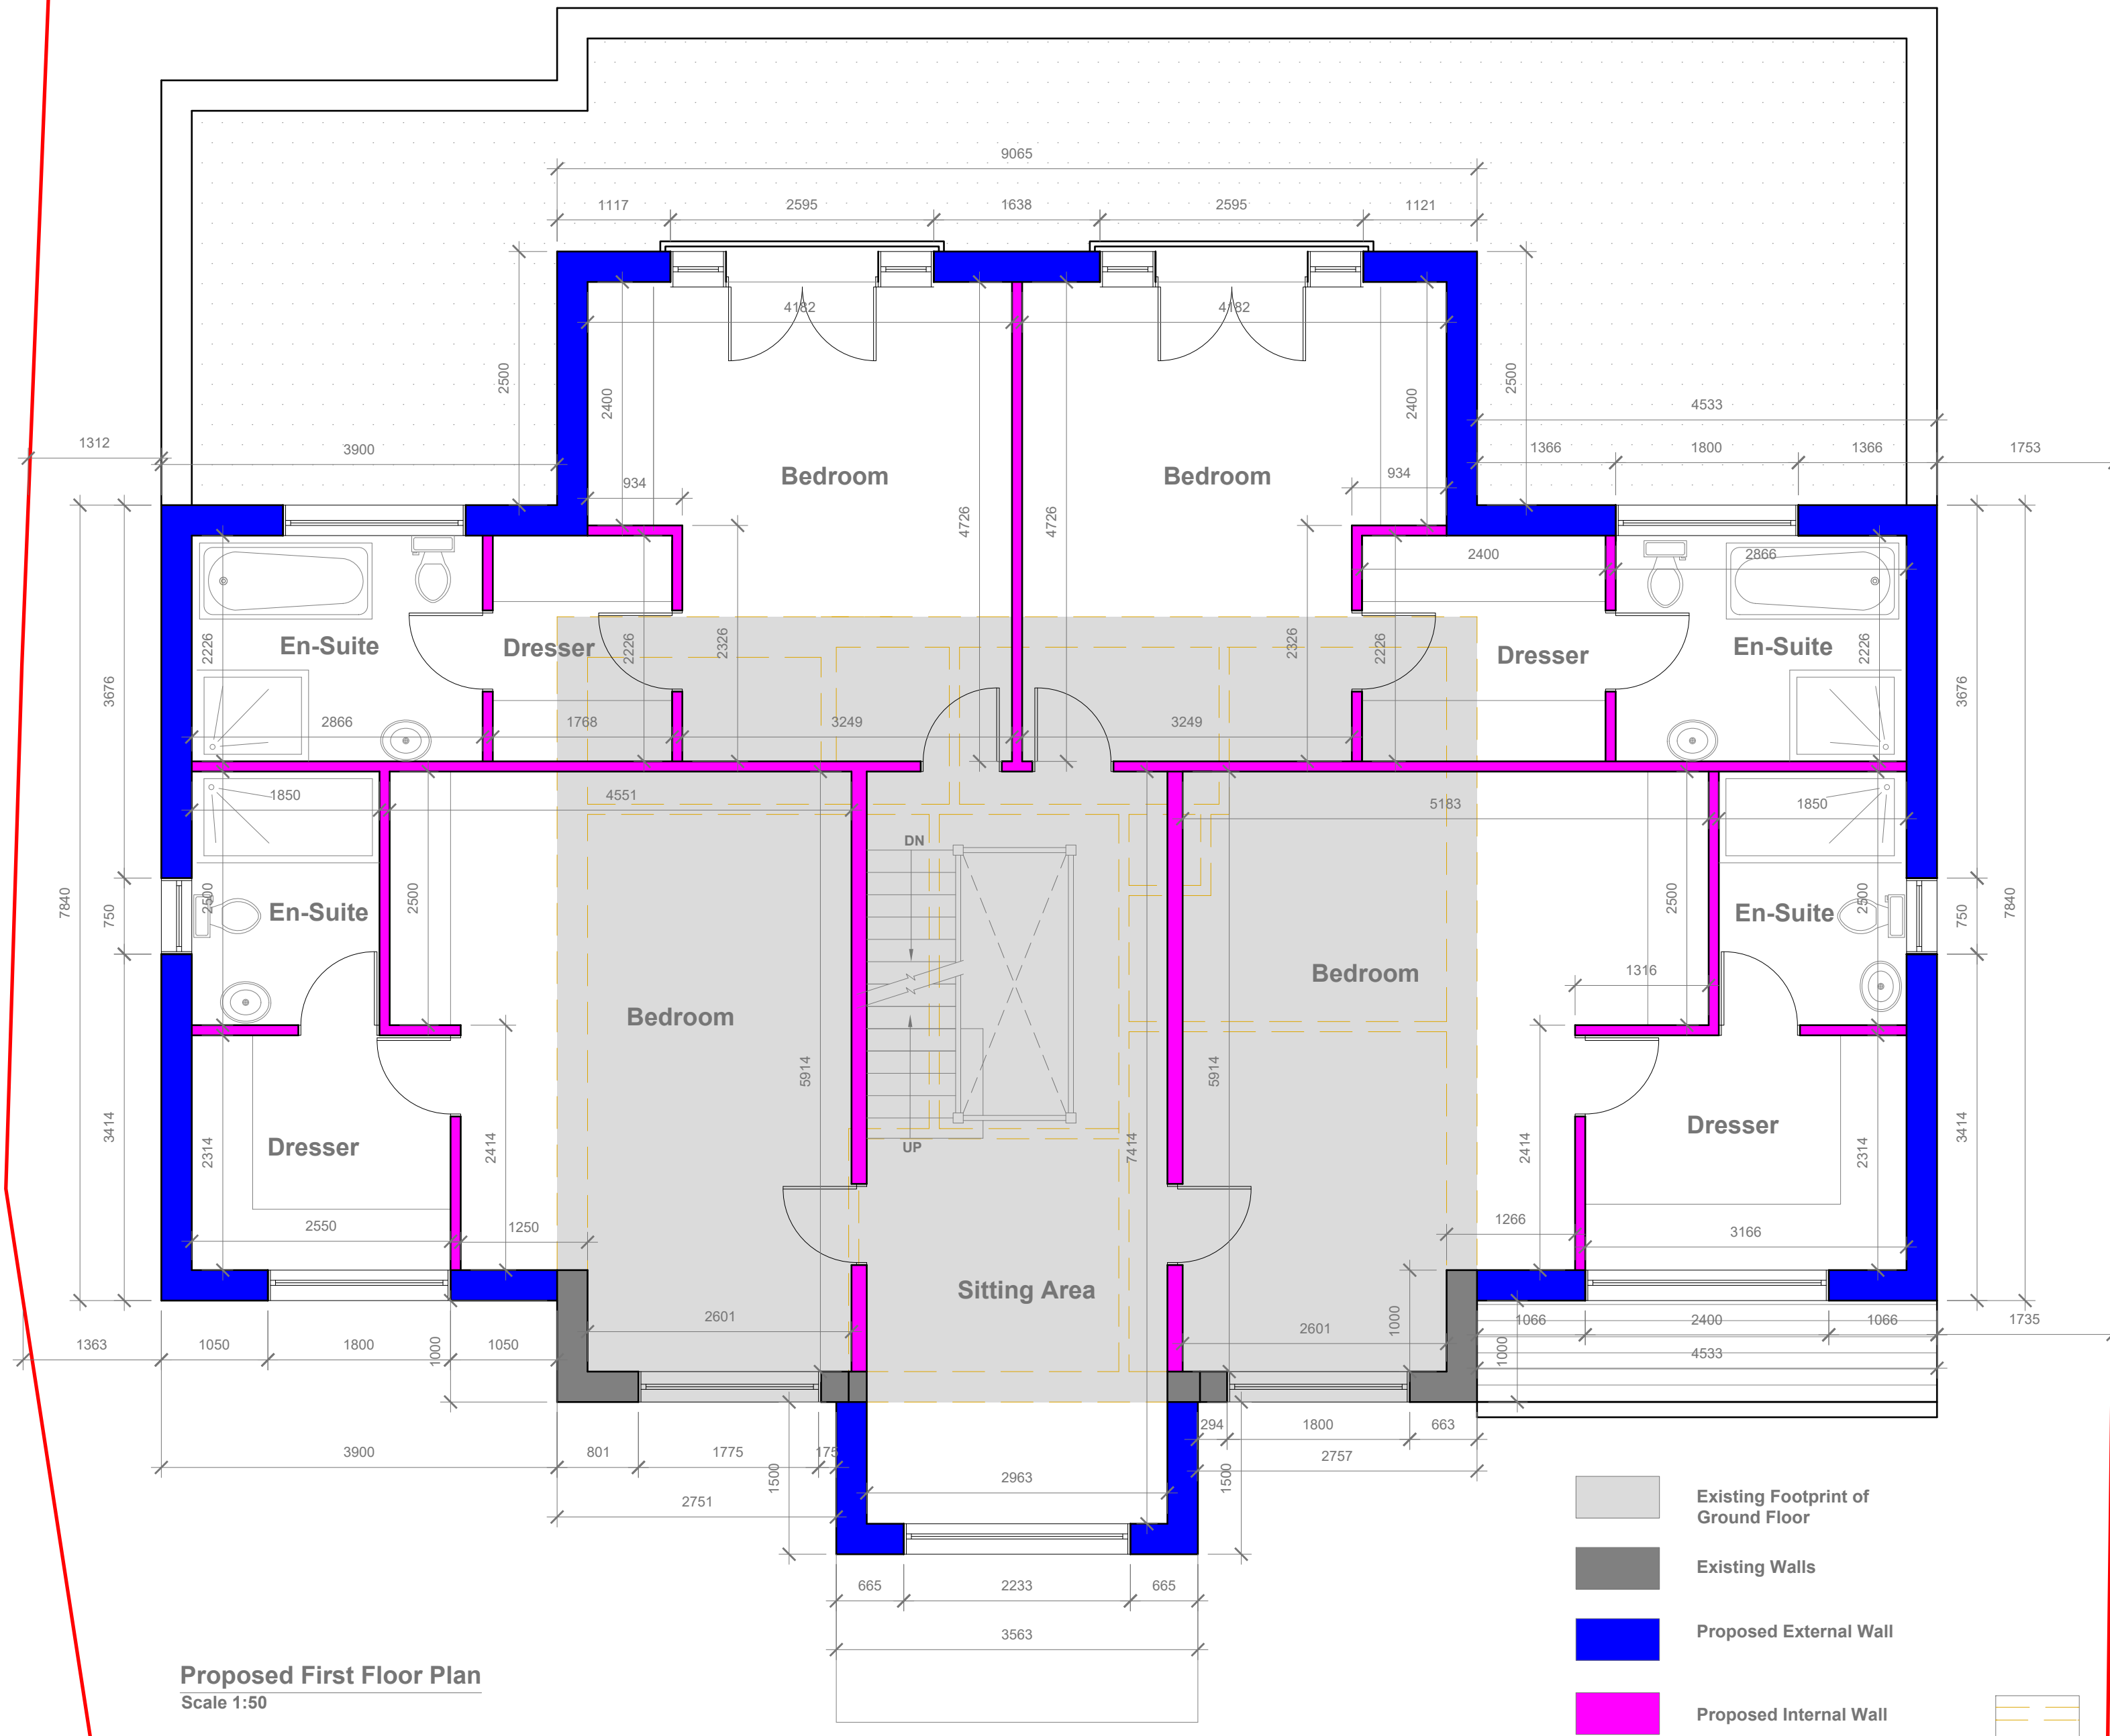

Proposed First Floor Plan
Scale 1:50

GENERAL NOTES:
1. ALL DIMENSIONS ARE IN MILLIMETER.
2. VERIFY ALL DIMENSIONS AND CONDITIONS BEFORE BUILDING OR STARTING CONSTRUCTION. NOTIFY THE DESIGNER IMMEDIATELY OF ANY DISCREPANCY OR VARIATION.
3. ALL WORK TO COMPLY WITH CURRENT BUILDING REGULATIONS AND CODES OF PRACTICE

Title:

Proposed First Floor Plan

Site Address

29 Sweetcroft Lane,
Uxbridge,
UB10 9LE

Scale: 1:50 @A2

Date: 26/06/2026


Drawing No.:
2025/154 -06

Drawn By:
RO

Revision Date:

e-mail -
faluckpatel@yahoo.com
(M) +44 (0) 7871 466 254



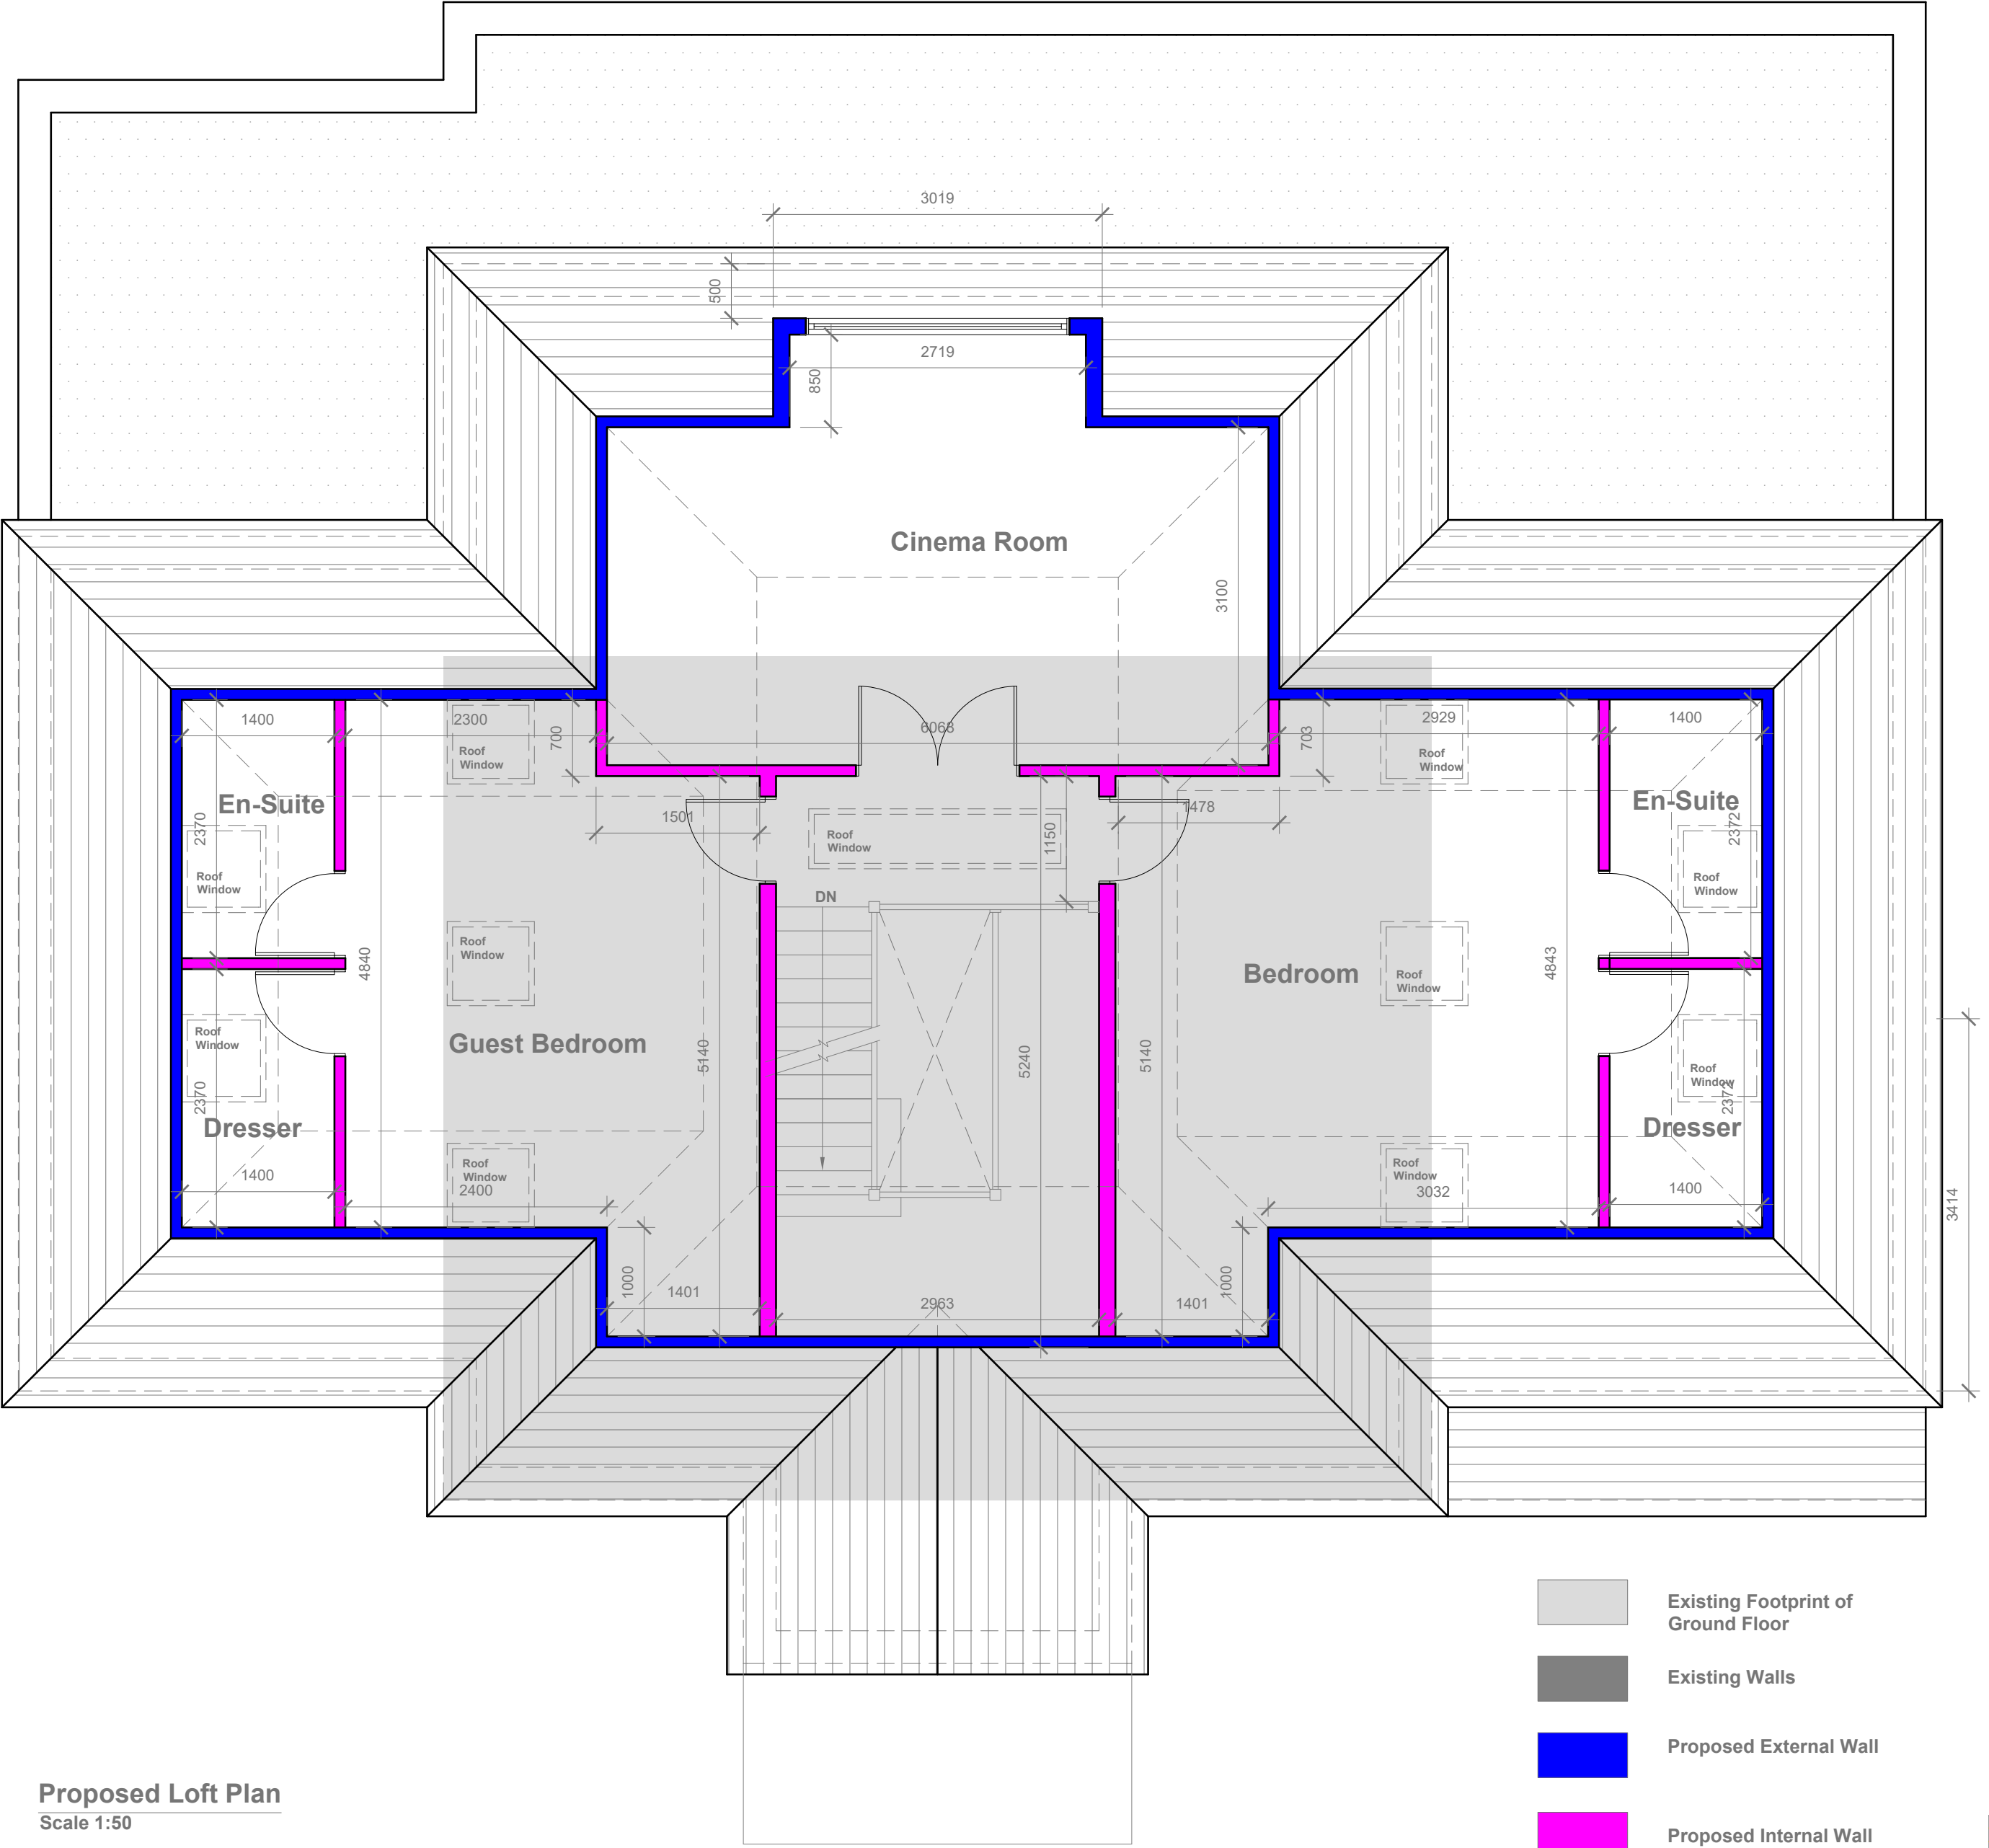

Proposed Loft Plan
Scale 1:50


GENERAL NOTES:
1. ALL DIMENSIONS ARE IN MILLIMETER.
2. VERIFY ALL DIMENSIONS AND CONDITIONS BEFORE BUILDING OR STARTING CONSTRUCTION. NOTIFY THE DESIGNER IMMEDIATELY OF ANY DISCREPANCY OR VARIATION.
3. ALL WORK TO COMPLY WITH CURRENT BUILDING REGULATIONS AND CODES OF PRACTICE

Title:

Proposed Loft Plan

Site Address	Scale: 1:50 @A2	Revision Date:
29 Sweetcroft Lane, Uxbridge, UB10 9LE	Date: 26/06/2026	
	Drawing No.: 2025/154 -07	
	Drawn By: RO	
		e-mail - faluckpatel@yahoo.com (M) +44 (0) 7871 466 254



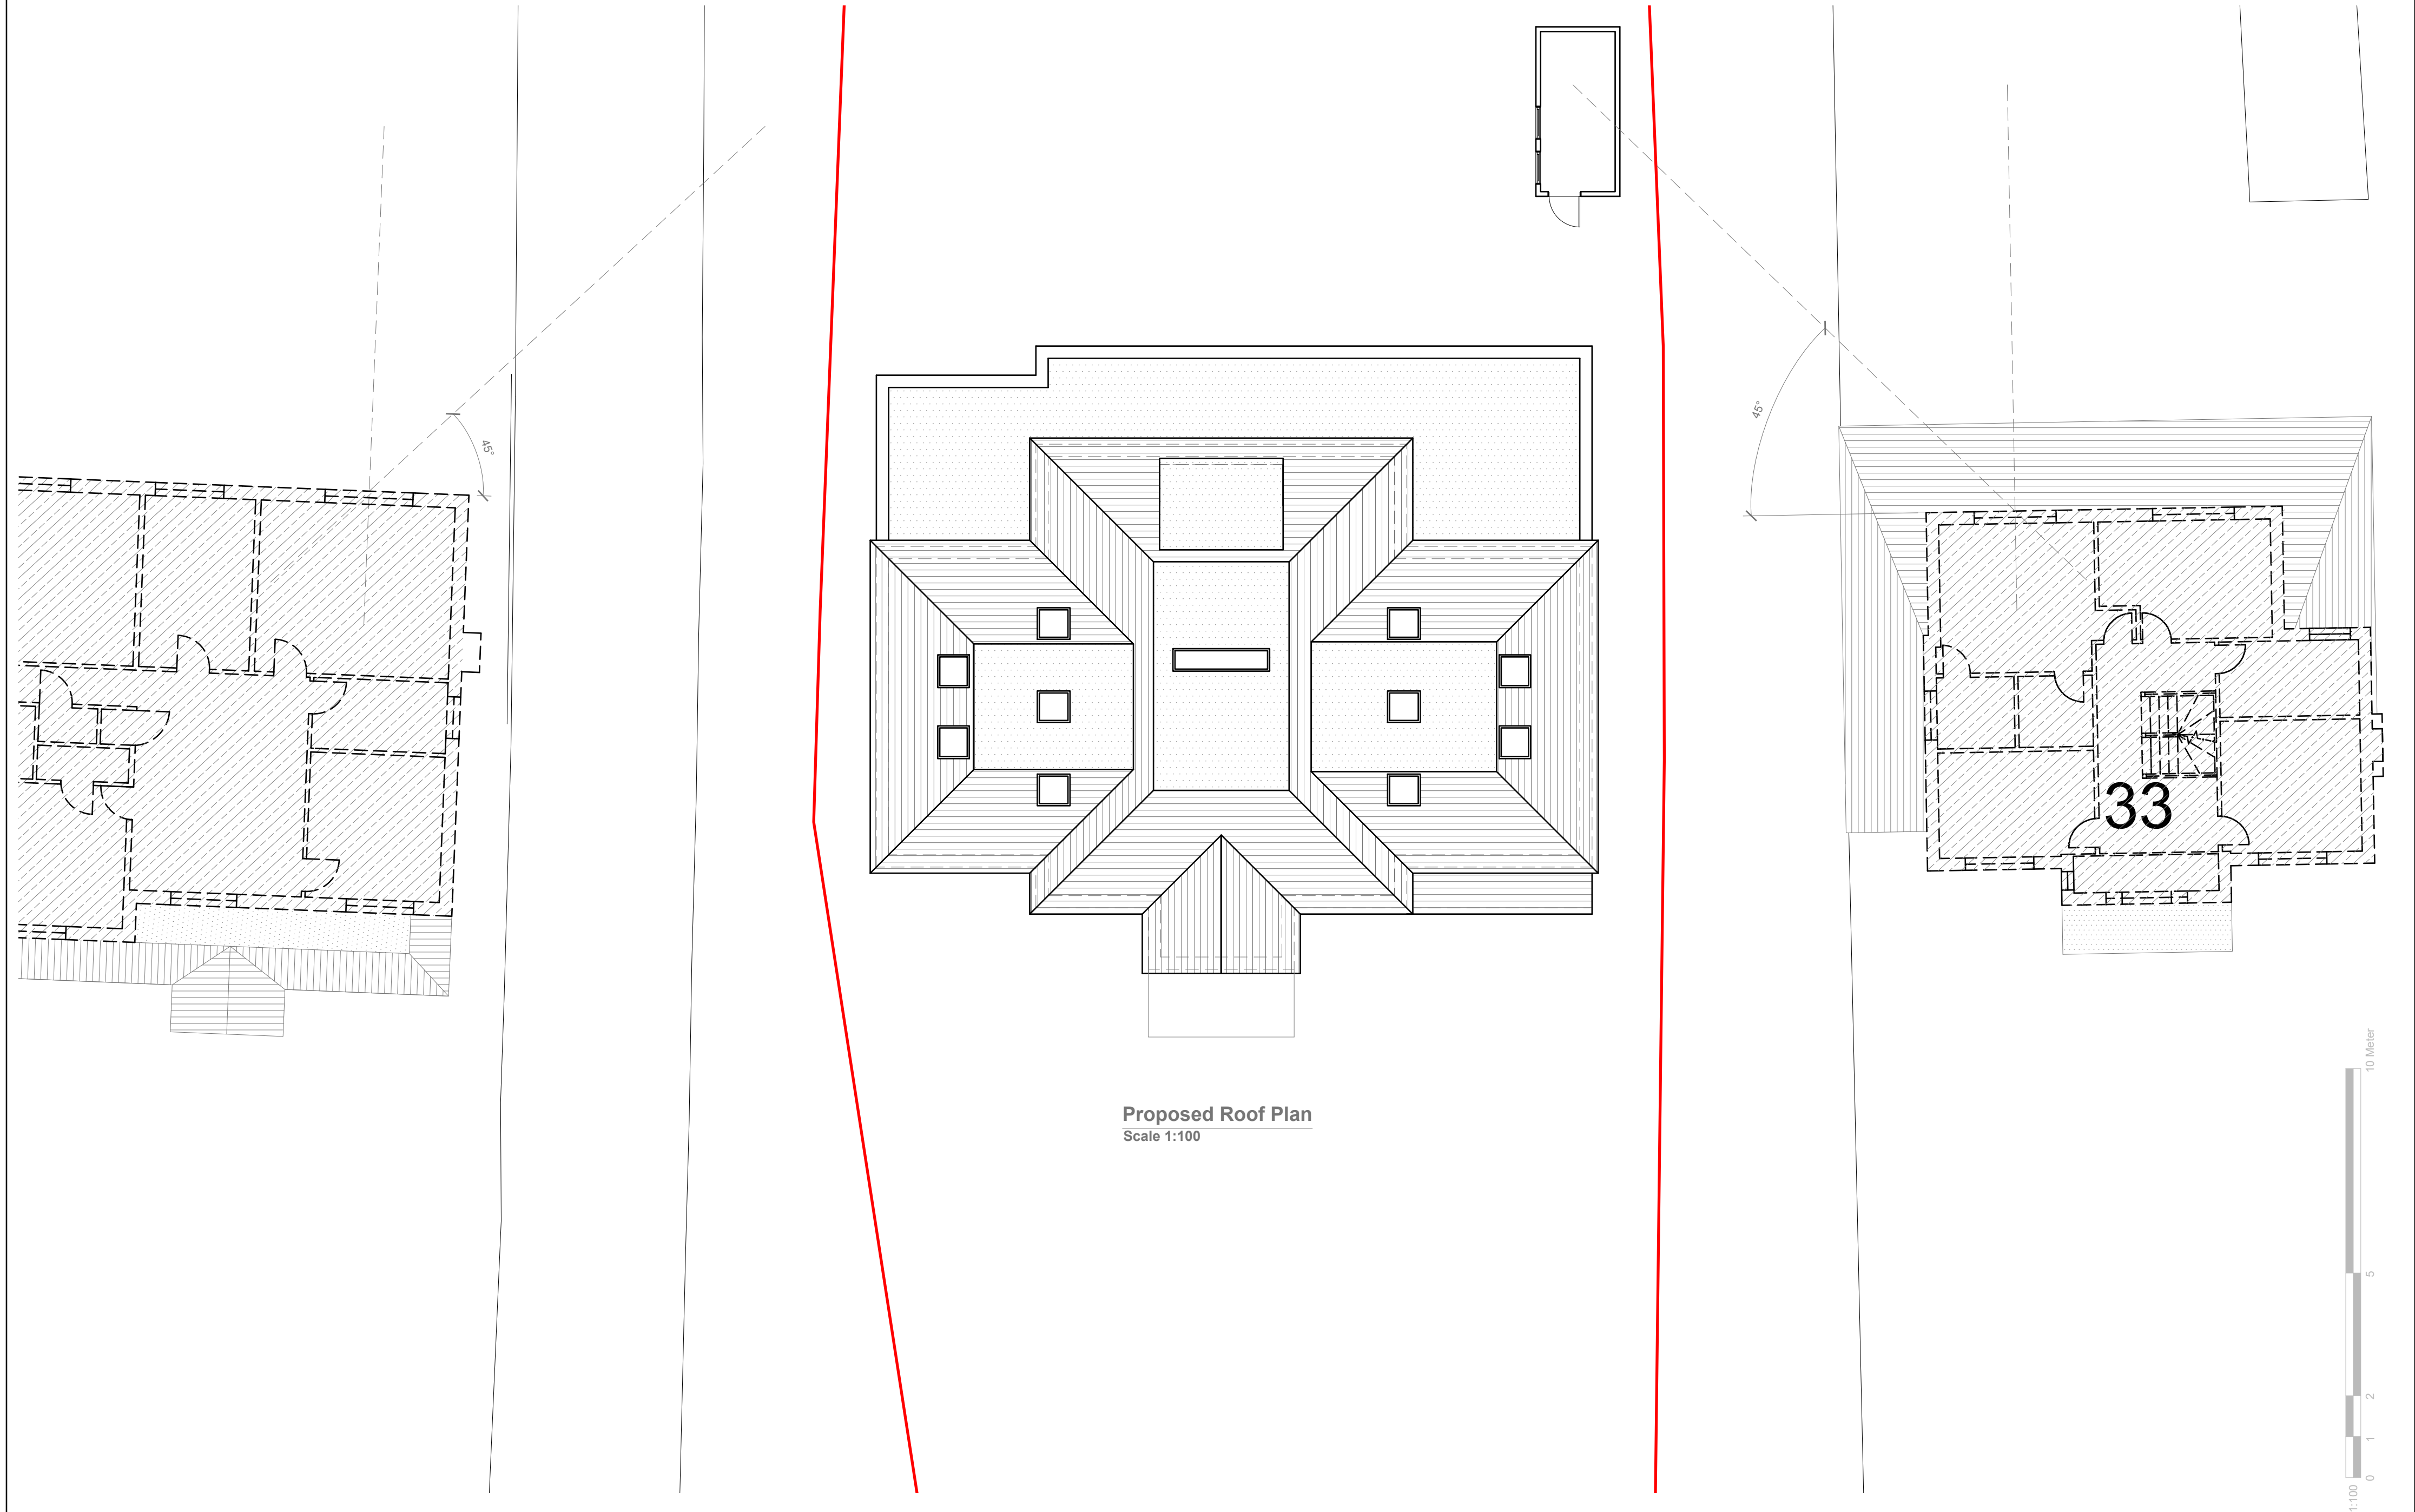

GENERAL NOTES:
1. ALL DIMENSIONS ARE IN MILLIMETER.
2. VERIFY ALL DIMENSIONS AND CONDITIONS BEFORE BUILDING OR STARTING CONSTRUCTION. NOTIFY THE DESIGNER IMMEDIATELY OF ANY DISCREPANCY OR VARIATION.
3. ALL WORK TO COMPLY WITH CURRENT BUILDING REGULATIONS AND CODES OF PRACTICE

Title:

Proposed Roof Plan

Site Address
29 Sweetcroft Lane,
Uxbridge,
UB10 9LE

Scale: 1:100 @A2
Date: 26/06/2026
Drawing No.:
2025/154 -08
Drawn By:
RO

Revision Date:

Rev	Description

e:mail -
faluckpatel@yahoo.com
(M) +44 (0) 7871 466 254

Faluck Patel

Proposed External Finish Materials to Match Existing External Finish Materials

Proposed Flank Wall Window to be Obscure Glazed and Non Opening below 1.7m from FFL



Proposed Front Elevation
Scale 1:100



Proposed Side Elevation
Scale 1:100



Proposed Rear Elevation
Scale 1:100



Proposed Side Elevation
Scale 1:100



GENERAL NOTES:
1. ALL DIMENSIONS ARE IN MILLIMETER.
2. VERIFY ALL DIMENSIONS AND CONDITIONS BEFORE BUILDING OR STARTING CONSTRUCTION. NOTIFY THE DESIGNER IMMEDIATELY OF ANY DISCREPANCY OR VARIATION.
3. ALL WORK TO COMPLY WITH CURRENT BUILDING REGULATIONS AND CODES OF PRACTICE

Title:

Proposed Elevations

Site Address	Scale: 1:100 @A3	Revision Date:
29 Sweetcroft Lane, Uxbridge. UB10 9LE	Date: 26/06/2026	
	Drawing No.: 2025/154 -09	
	Drawn By: RO	e:mail - faluckpatel@yahoo.com (M) +44 (0) 7871 466 254

