

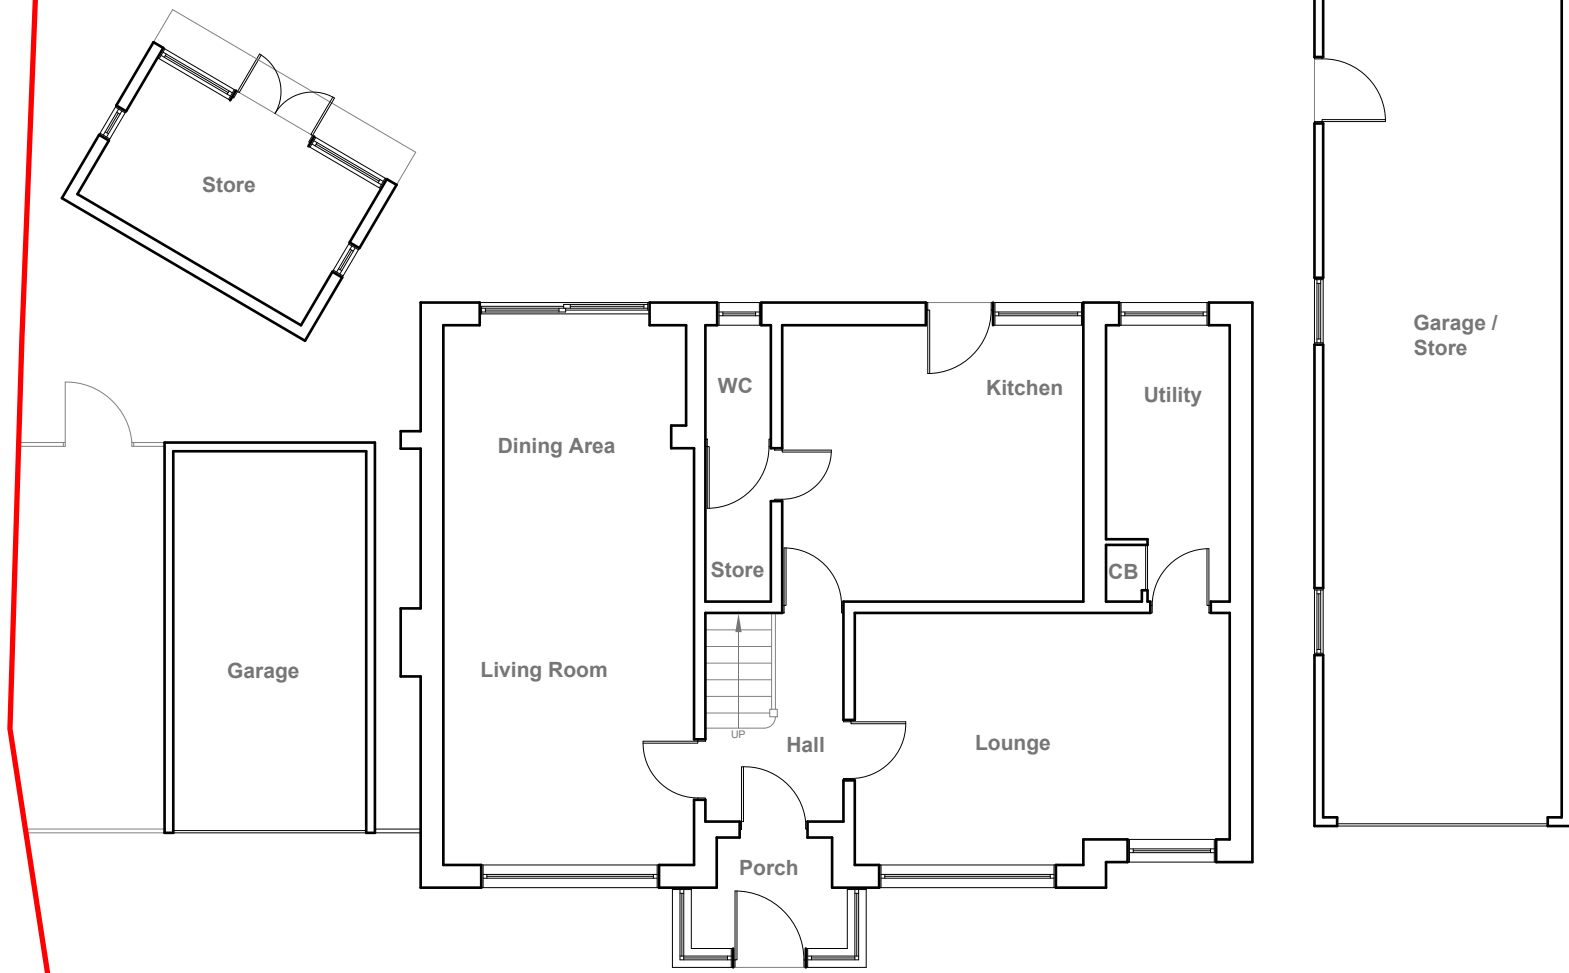


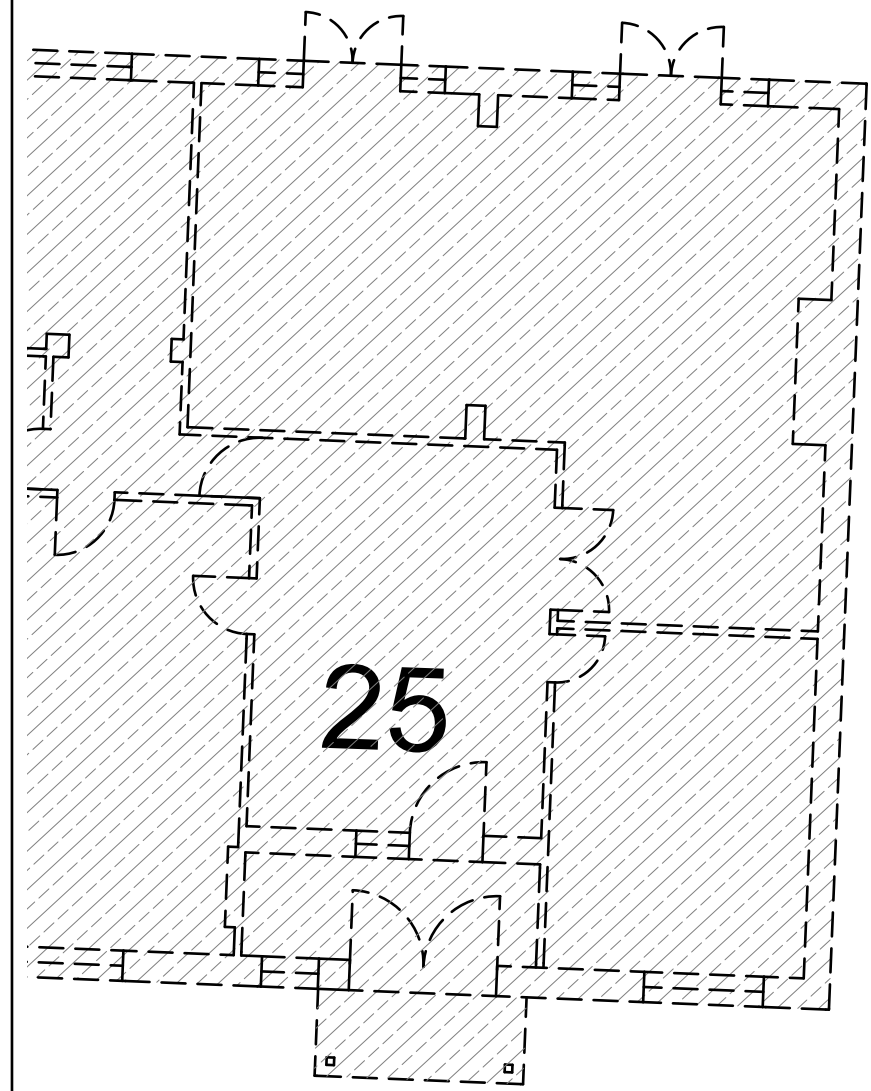

Existing Ground Floor Plan
Scale 1:100

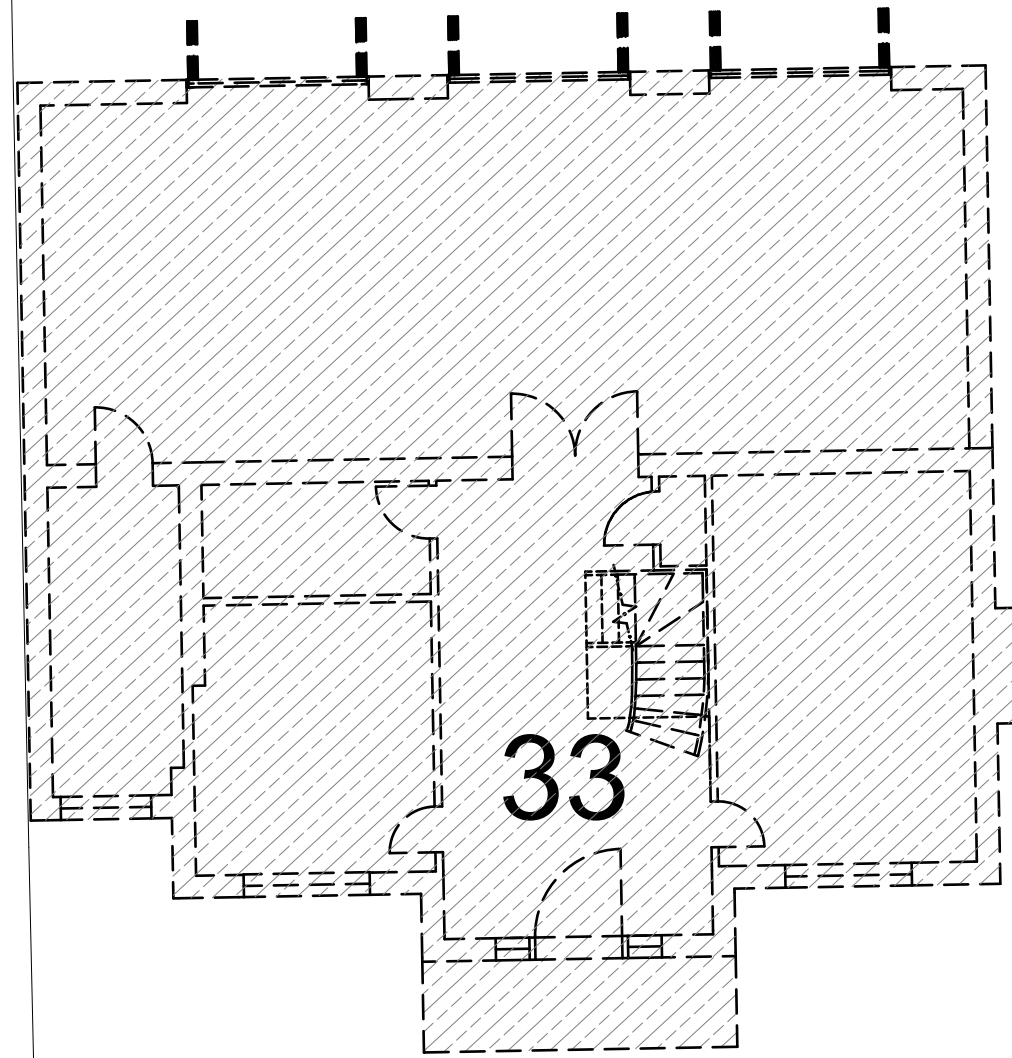

GENERAL NOTES:
1. ALL DIMENSIONS ARE IN MILLIMETER.
2. VERIFY ALL DIMENSIONS AND CONDITIONS BEFORE BUILDING OR STARTING CONSTRUCTION. NOTIFY THE DESIGNER IMMEDIATELY OF ANY DISCREPANCY OR VARIATION.
3. ALL WORK TO COMPLY WITH CURRENT BUILDING REGULATIONS AND CODES OF PRACTICE


Title:	Existing Ground Floor Plan		
--------	----------------------------	--	--

Site Address	Scale: 1:100 @A2	Revision Date:
29 Sweetcroft Lane, Uxbridge. UB10 9LE	Date: 30/10/2025 Drawing No.: 2025/154 -01	
	Drawn By: RO	

Faluck
Patel




Existing Front Elevation
Scale 1:100

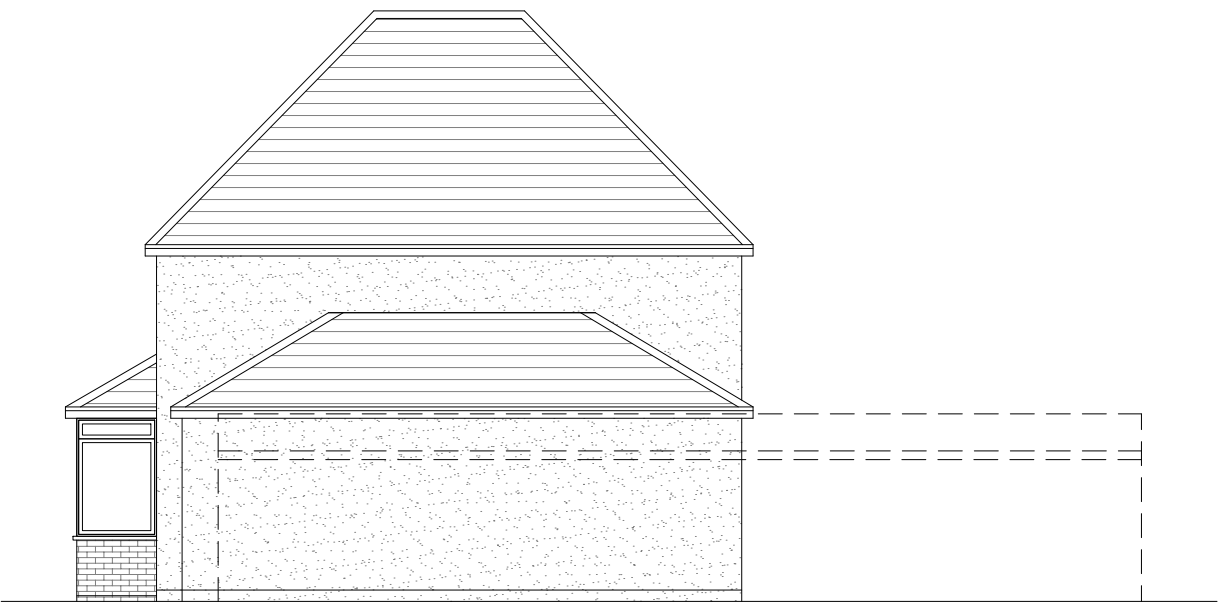

Existing Side Elevation
Scale 1:100



Existing Rear Elevation
Scale 1:100

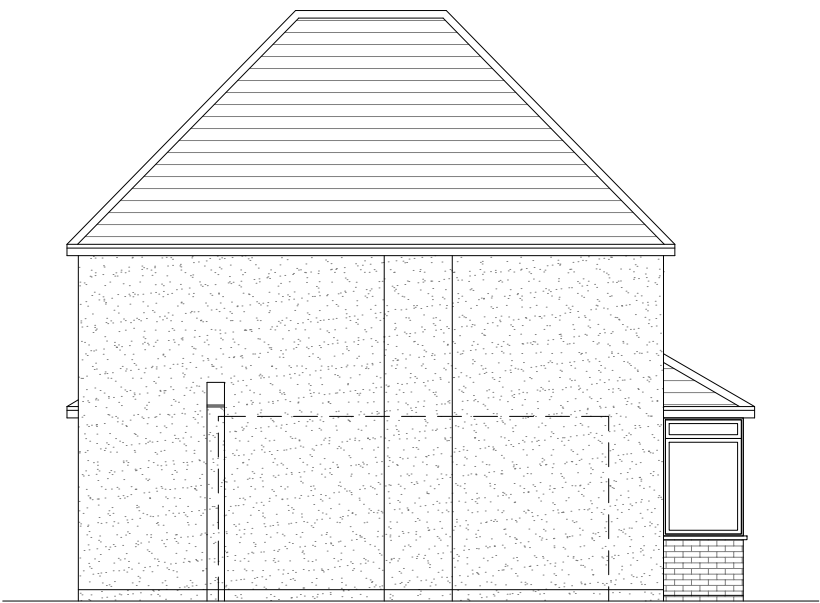

Existing Side Elevation
Scale 1:100



GENERAL NOTES:
1. ALL DIMENSIONS ARE IN MILLIMETER.
2. VERIFY ALL DIMENSIONS AND CONDITIONS BEFORE BUILDING OR STARTING CONSTRUCTION. NOTIFY THE DESIGNER IMMEDIATELY OF ANY DISCREPANCY OR VARIATION.
3. ALL WORK TO COMPLY WITH CURRENT BUILDING REGULATIONS AND CODES OF PRACTICE

Title:

Existing Elevations

Site Address	Scale: 1:100 @A3	Revision Date:
29 Sweetcroft Lane, Uxbridge. UB10 9LE	Date: 15/01/2026	
	Drawing No.: 2025/154 -02	
	Drawn By: RO	e:mail - faluckpatel@yahoo.com (M) +44 (0) 7871 466 254




Planning Application Approved
Under Application Ref No :
16157/APP/2026/151

Existing Garage
to be Demolished

Existing Garage
to be Demolished

Existing Garage
to be Demolish

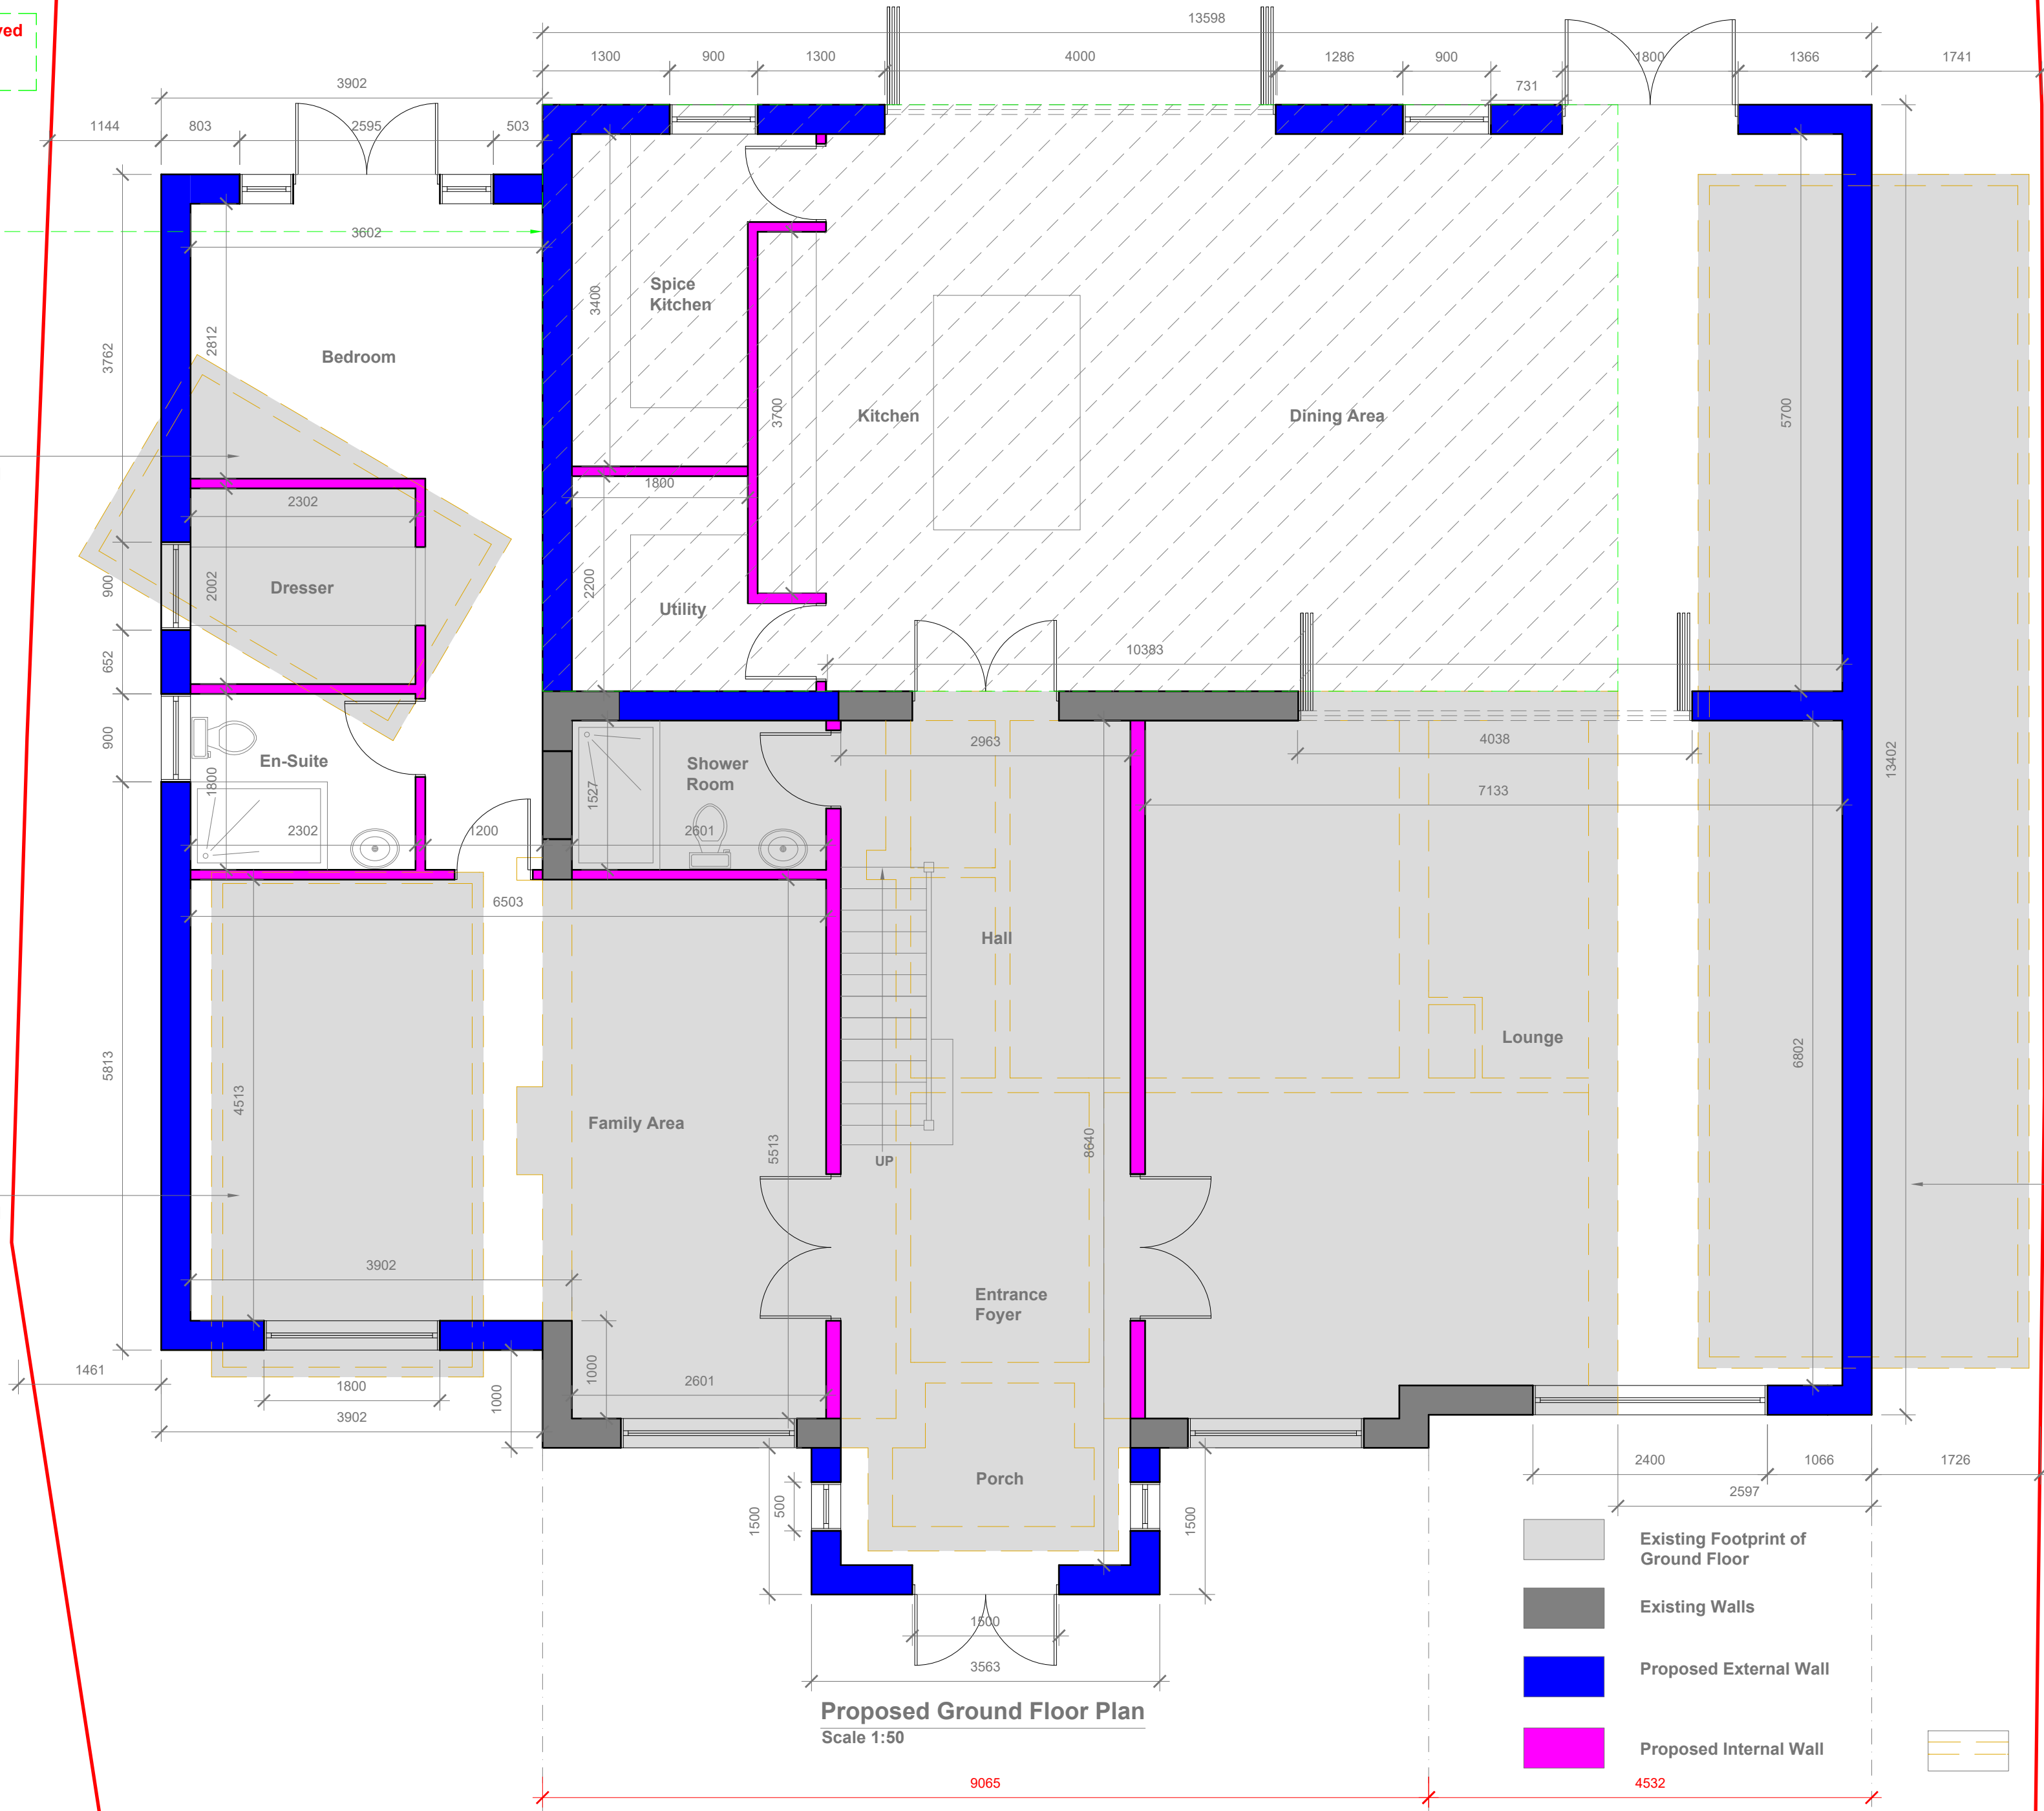

GENERAL NOTES:
1. ALL DIMENSIONS ARE IN MILLIMETER.
2. VERIFY ALL DIMENSIONS AND CONDITIONS BEFORE BUILDING OR STARTING CONSTRUCTION. NOTIFY THE DESIGNER IMMEDIATELY OF ANY DISCREPANCY OR VARIATION.
3. ALL WORK TO COMPLY WITH CURRENT BUILDING REGULATIONS AND CODES OF PRACTICE

Title:

Proposed Ground Floor Plan

Site Address
29 Sweetcroft Lane,
Uxbridge,
UB10 9LE

Scale: 1:50 @A2
Date: 26/03/2026
Drawing No.:
2025/154 -03H2
Drawn By:
RO

Revision Date:
A 08/06/2026
B 11/06/2026
e:mail -
faluckpatel@yahoo.com
(M) +44 (0) 7871 466 254






Proposed Front Elevation
Scale 1:100

Proposed Side Elevation
Scale 1:100

Proposed Flank Wall Window to be Obscure Glazed and Non Opening below 1.7m from FFL

Proposed External Finish Materials to Match Existing External Finish Materials

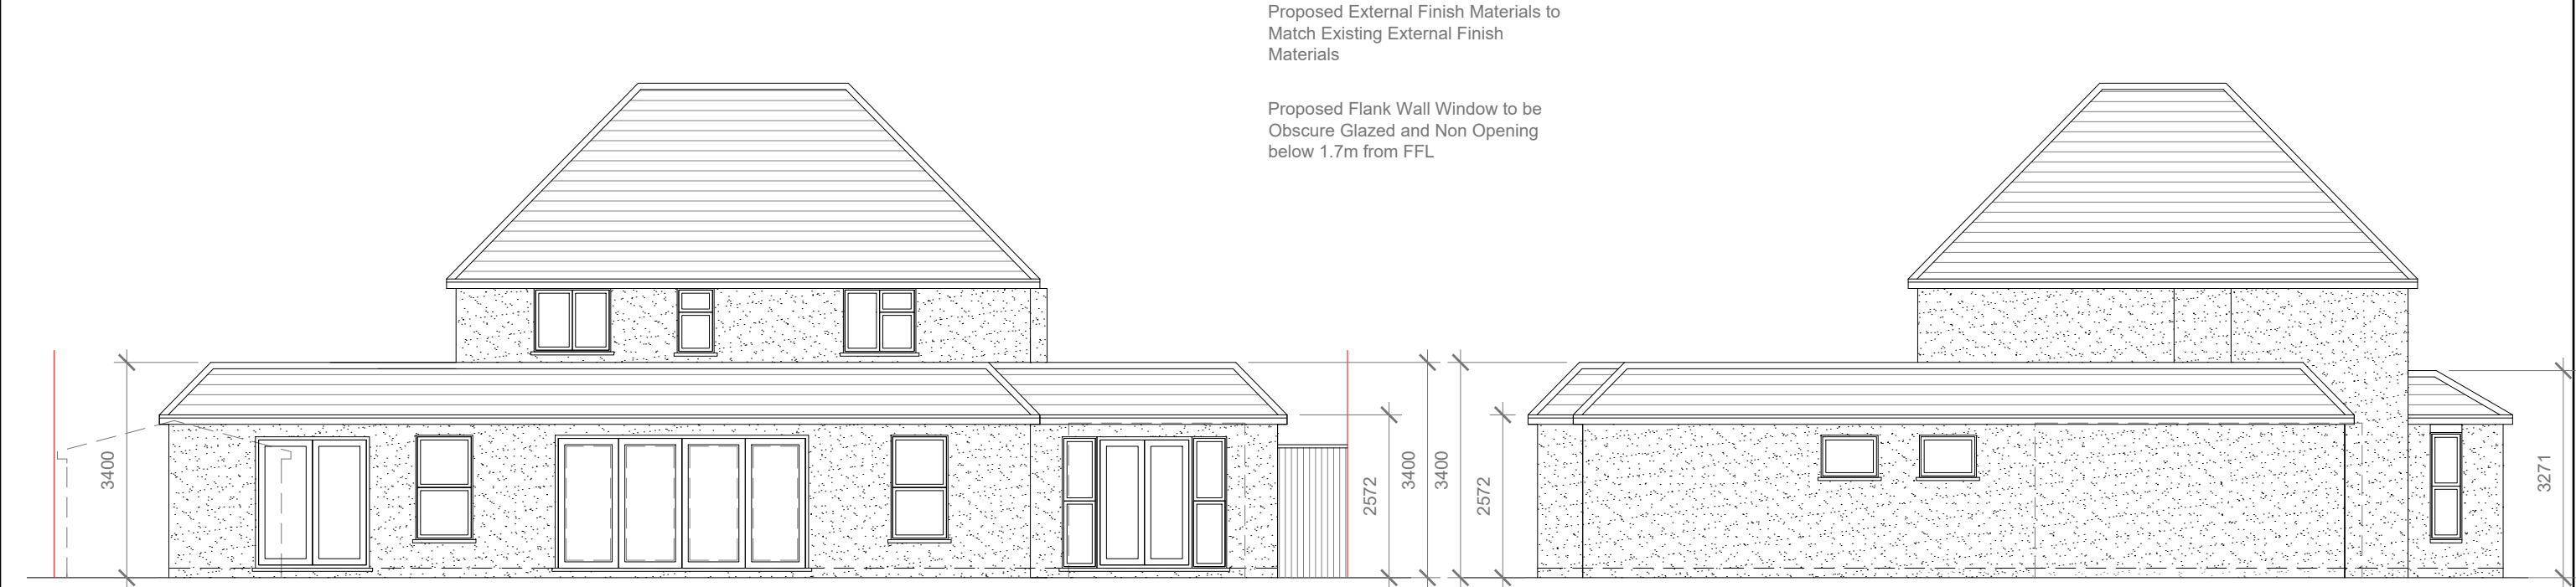

Proposed Rear Elevation
Scale 1:100

Proposed Side Elevation
Scale 1:100

Proposed External Finish Materials to Match Existing External Finish Materials

Proposed Flank Wall Window to be Obscure Glazed and Non Opening below 1.7m from FFL



GENERAL NOTES:
1. ALL DIMENSIONS ARE IN MILLIMETER.
2. VERIFY ALL DIMENSIONS AND CONDITIONS BEFORE BUILDING OR STARTING CONSTRUCTION. NOTIFY THE DESIGNER IMMEDIATELY OF ANY DISCREPANCY OR VARIATION.
3. ALL WORK TO COMPLY WITH CURRENT BUILDING REGULATIONS AND CODES OF PRACTICE

Title:

Proposed Elevations

Site Address	Scale: 1:100 @A3	Revision Date:	
29 Sweetcroft Lane, Uxbridge. UB10 9LE	Date: 26/03/2026	A	08/06/2026
	Drawing No.: 2025/154 -04H2	B	11/06/2026
	Drawn By: RO	e.mail - faluckpatel@yahoo.com (M) +44 (0) 7871 466 254	

