

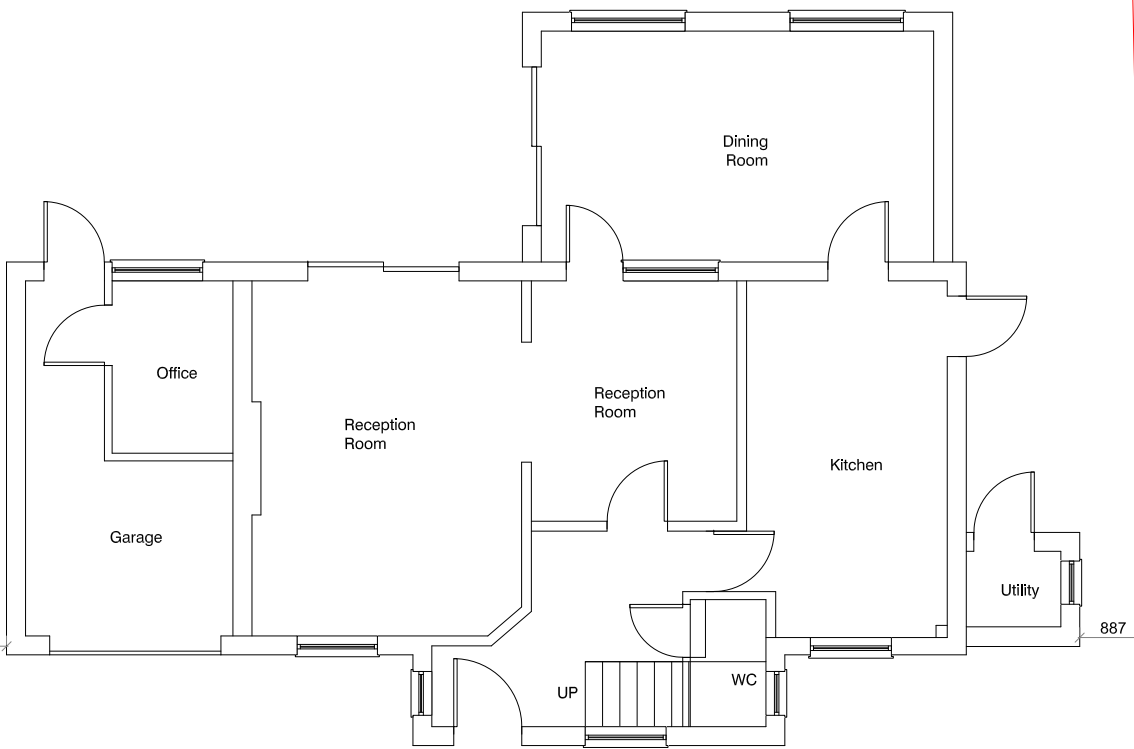
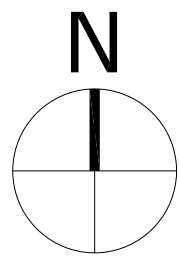



SCALE BAR 1:500

 


EXISTING GROUND FLOOR PLAN
1:100

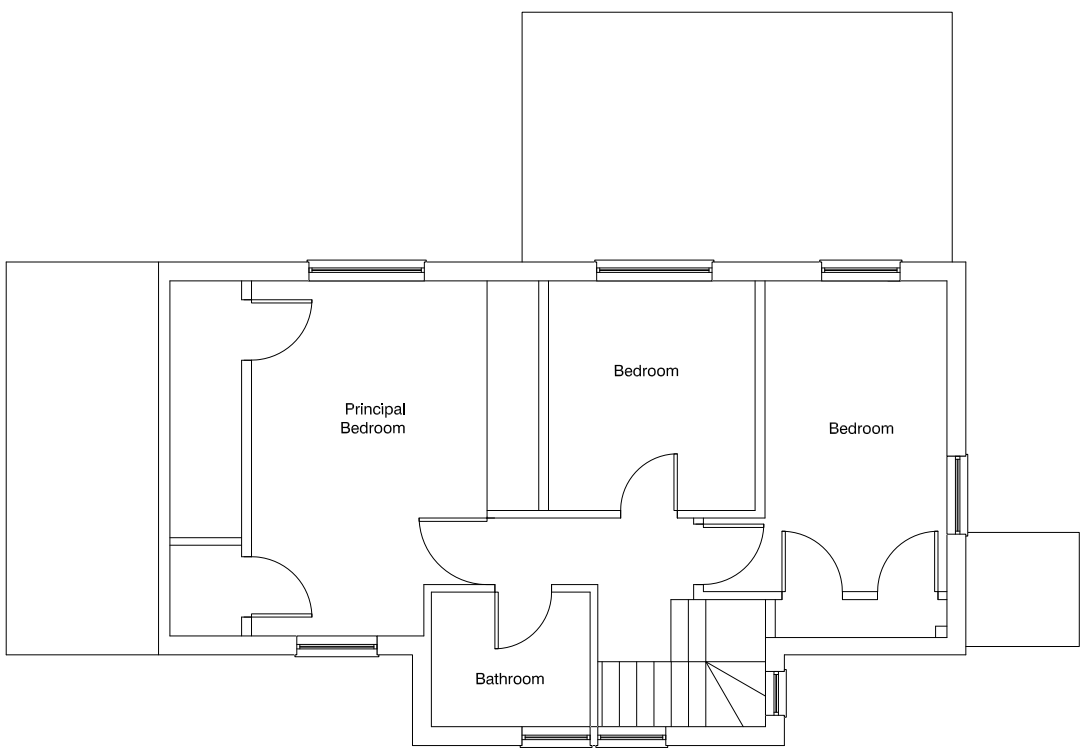

EXISTING FIRST FLOOR PLAN
1:100

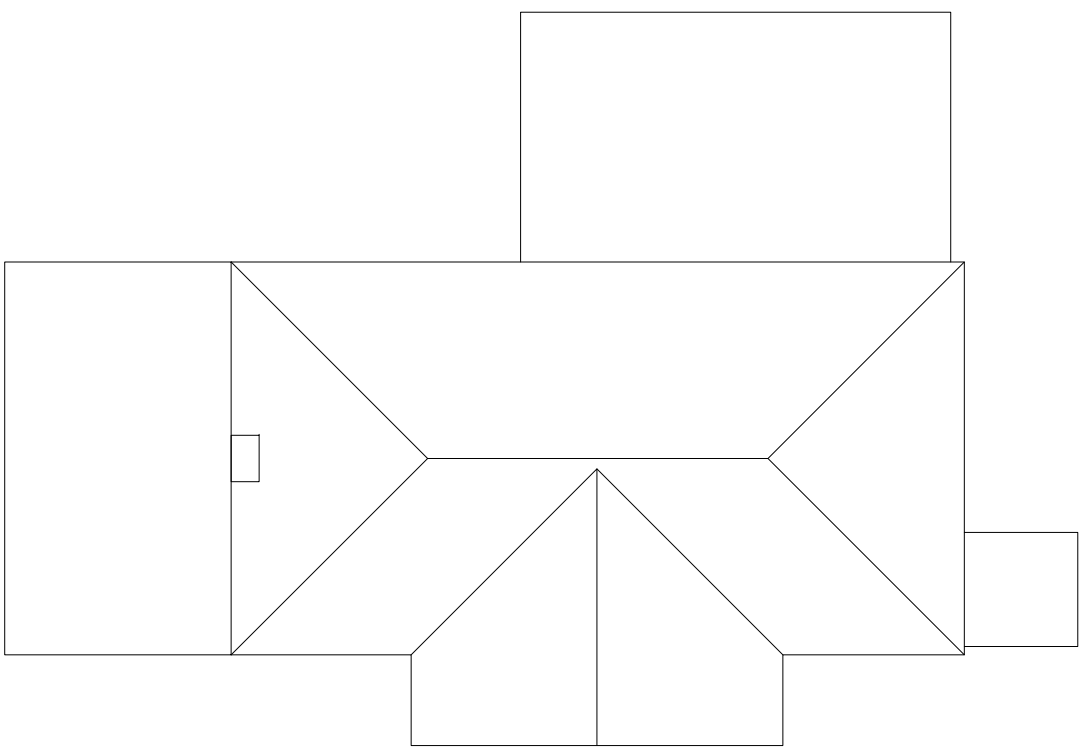

EXISTING ROOF PLAN
1:100

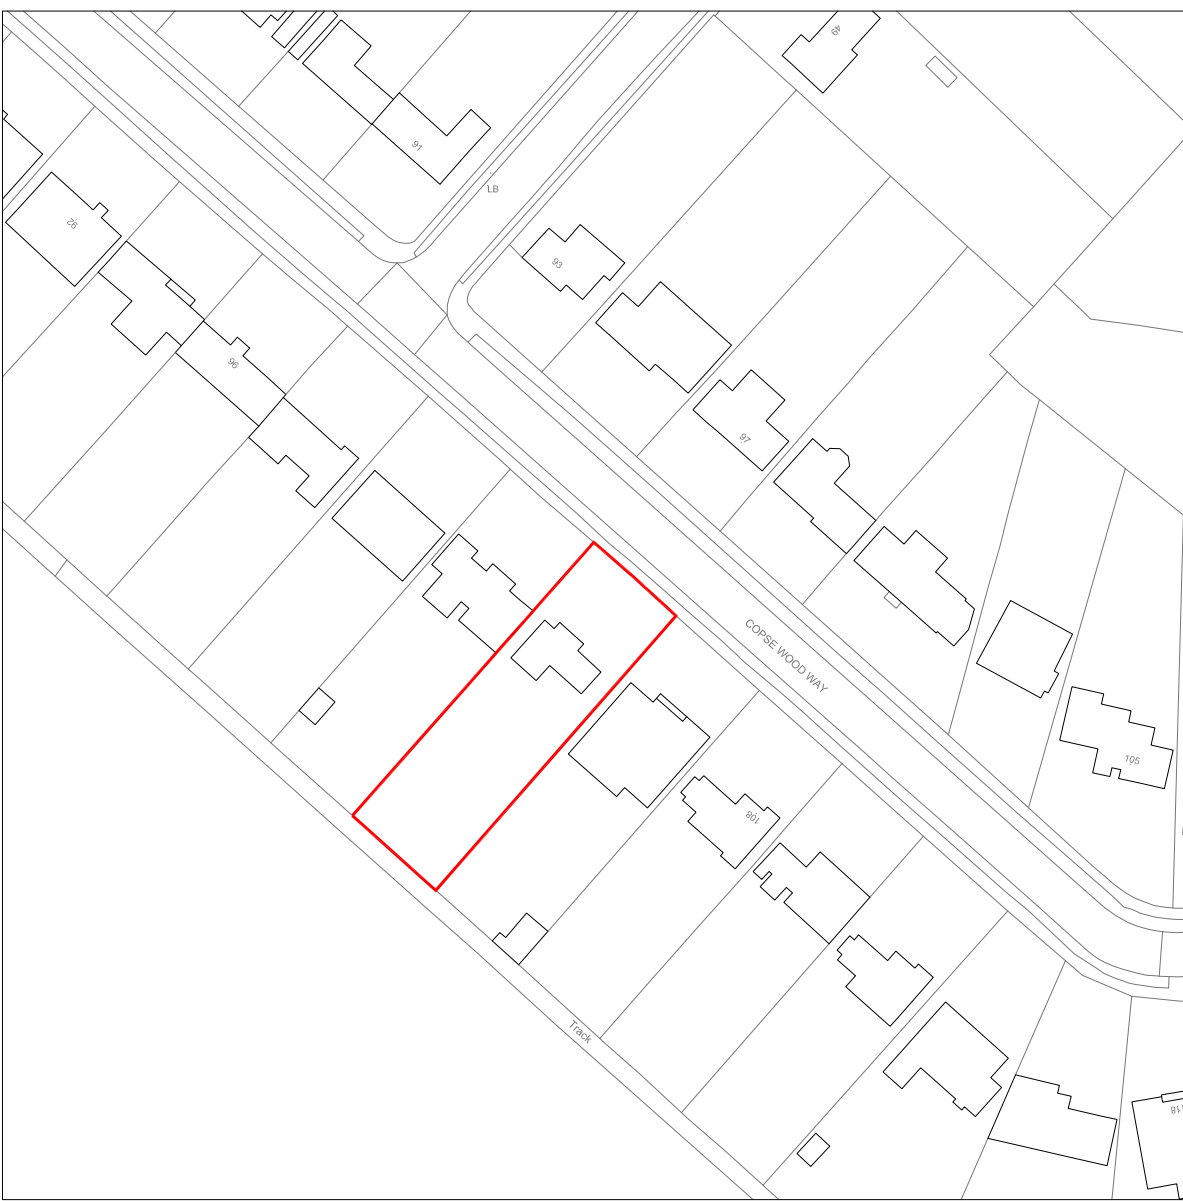

LOCATION PLAN
1:1250

RIDGE
LEVEL

+5.311

2ND FLOOR
LEVEL

+5.285

1ST FLOOR
LEVEL

+5.692

-0.150

+5.000




EXISTING FRONT ELEVATION
1:100




EXISTING SIDE ELEVATION
1:100



EXISTING REAR ELEVATION
1:100

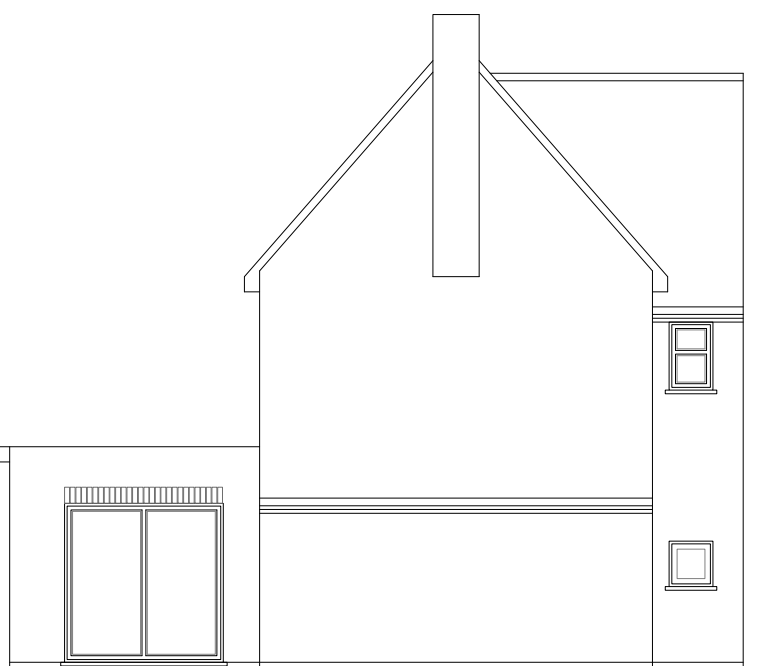


EXISTING SIDE ELEVATION
1:100

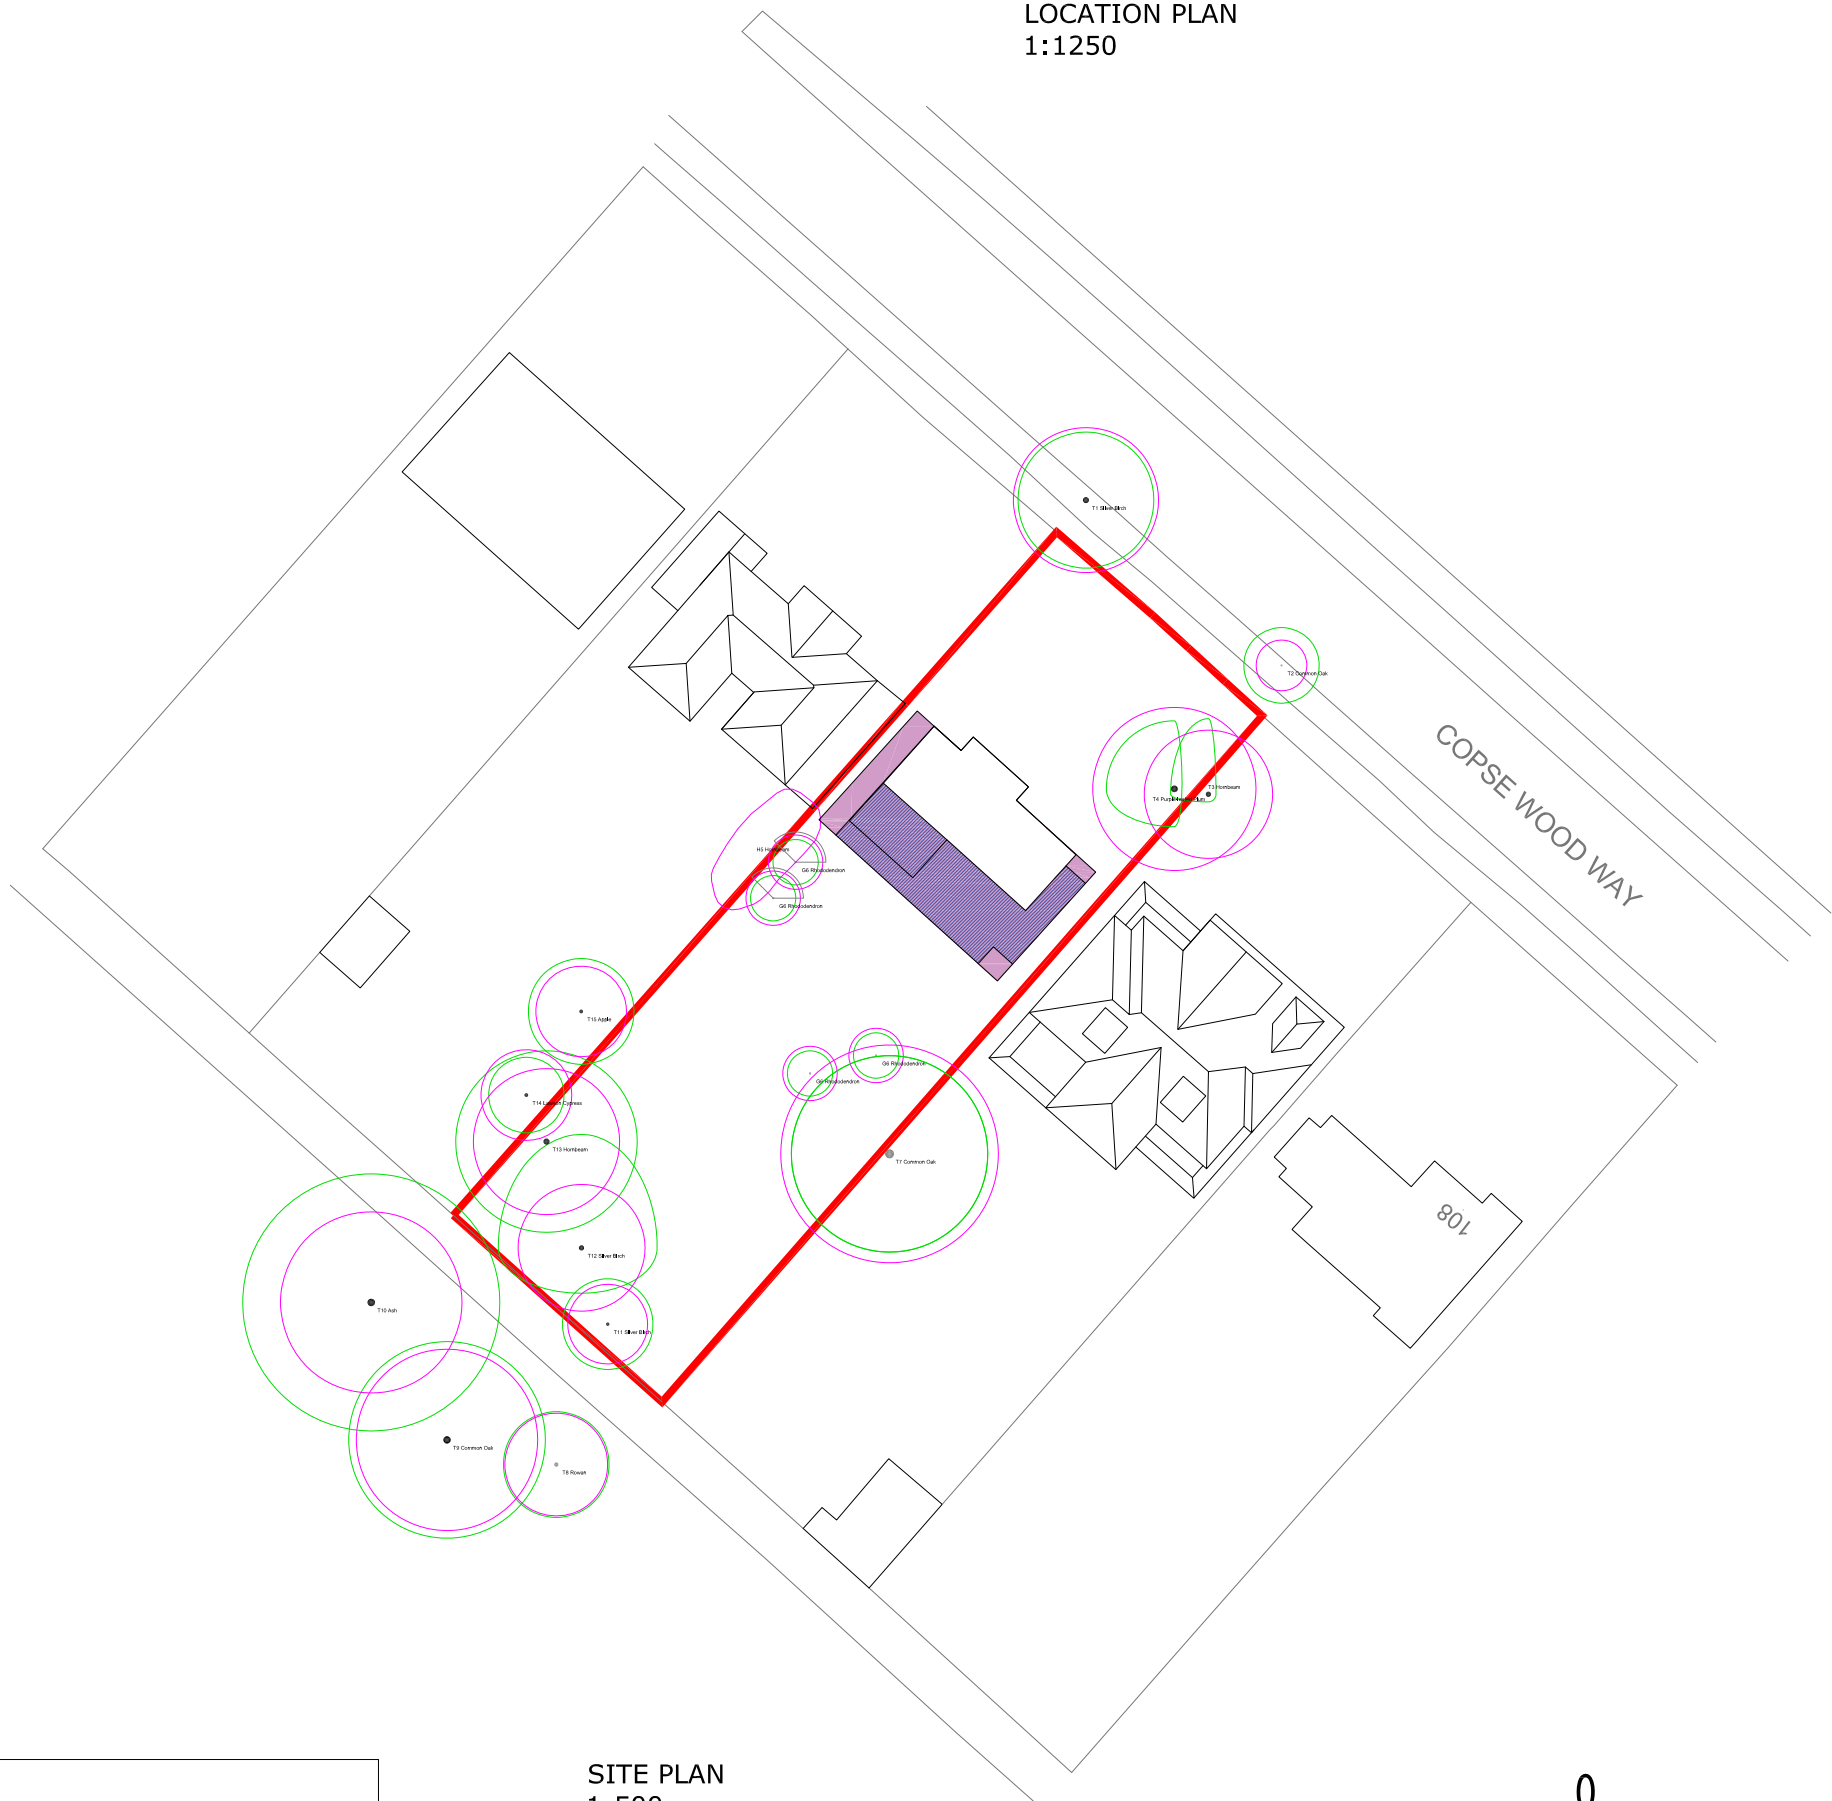

SITE PLAN
1:500




GROUND FLOOR EXTENSION

 

FIRST FLOOR EXTENSION

SCALE BAR 1:1250

 

SCALE BAR 1:100



Consilio
DESIGN • PLANNING • ARCHITECTURE

2L, Argyle House, 76 Joel Street
Northwood HA6 1LL
TEL: 01494932288
02039580151
EMAIL: info@consiliotownplanning.co.uk

DISCLAIMER:
THESE ARE THE PLANNING DRAWINGS
AND SHOULD NOT BE USED FOR
STRUCTURAL CALCULATIONS OR ANY
ENGINEERING PURPOSE.

IMPORTANT NOTE:ALL
1. ALL GUTTERS, FOUNDATIONS
AND DOWN PIPES TO REMAIN
WITHIN THE BOUNDARY LINES
OF THE SUBJECT PROPERTY.
2. ALL PLANS ARE SUBJECT TO
FULL PLANS APPROVAL BY
BUILDING CONTROL, NOT
BUILDING NOTICE.

REVISION

DESCRIPTION

DATE

DESCRIPTION:

**PART TWO STOREY SIDE AND
REAR EXTENSION**

CLIENT / JOB ADDRESS:

MR & MRS SHAH
104 COPSE WOOD WAY
NORTHWOOD
HA6 2TU

DRAWING TITLE PLANNING APPLICATION

SCALE 1:100, 1:500 & 1:1250 @ A1 STATUS PA

DATE 09/01/2025 CHECKED HM

JOB.NO. 104-25-01 DRAWN SG

DWG.NO. PA-01 REVISION

THIS DRAWING IS SUBJECT TO COPYRIGHT DO NOT REPRODUCE THIS DRAWING WITHOUT PRIOR PERMISSION FROM CONSILIO