




SCALE BAR 1:500 0 5 10 15 20 25m

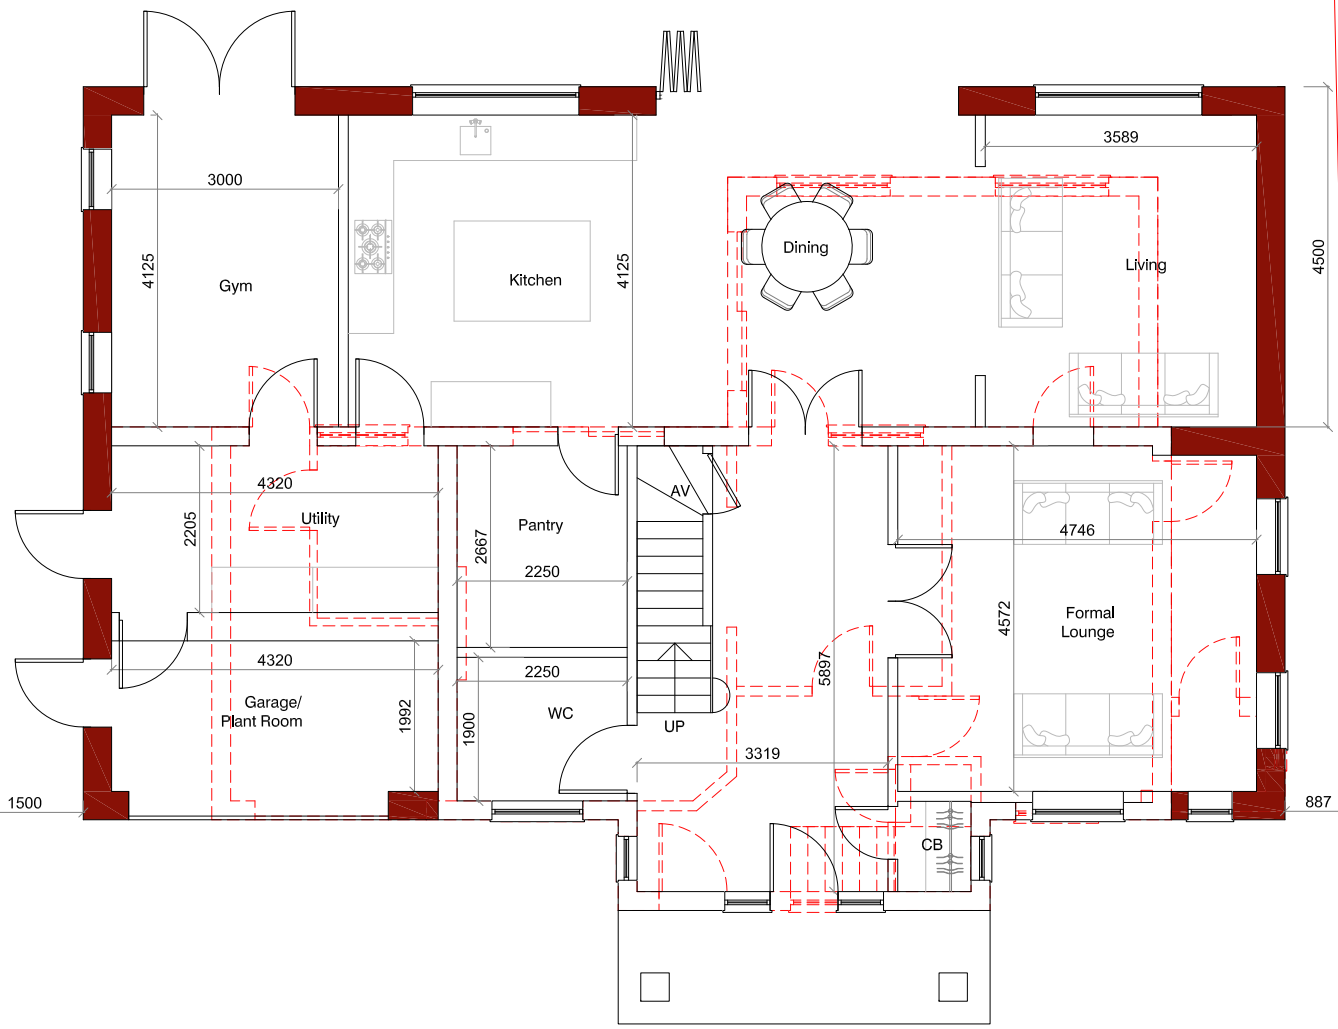

PROPOSED GROUND FLOOR PLAN
1:100

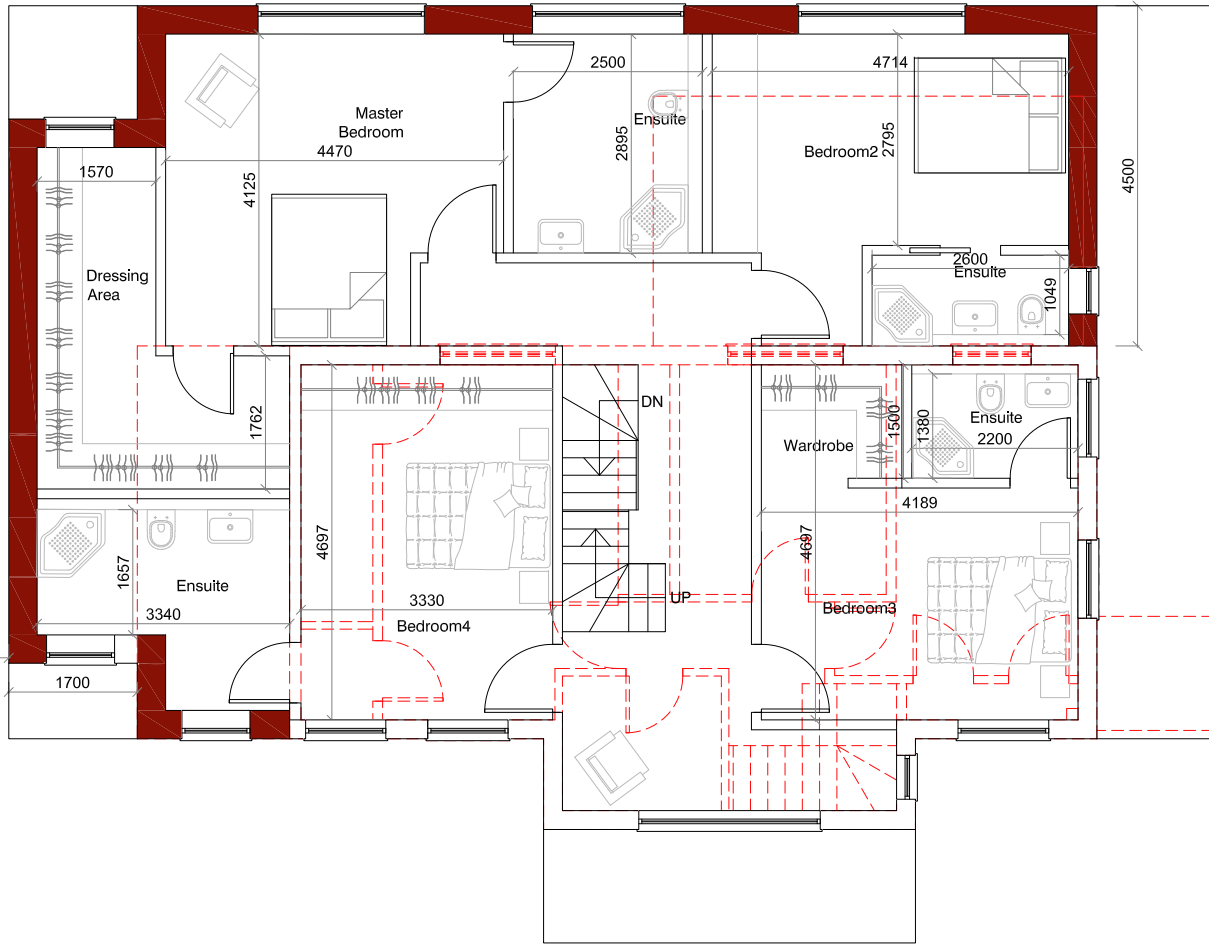

PROPOSED FIRST FLOOR PLAN
1:100

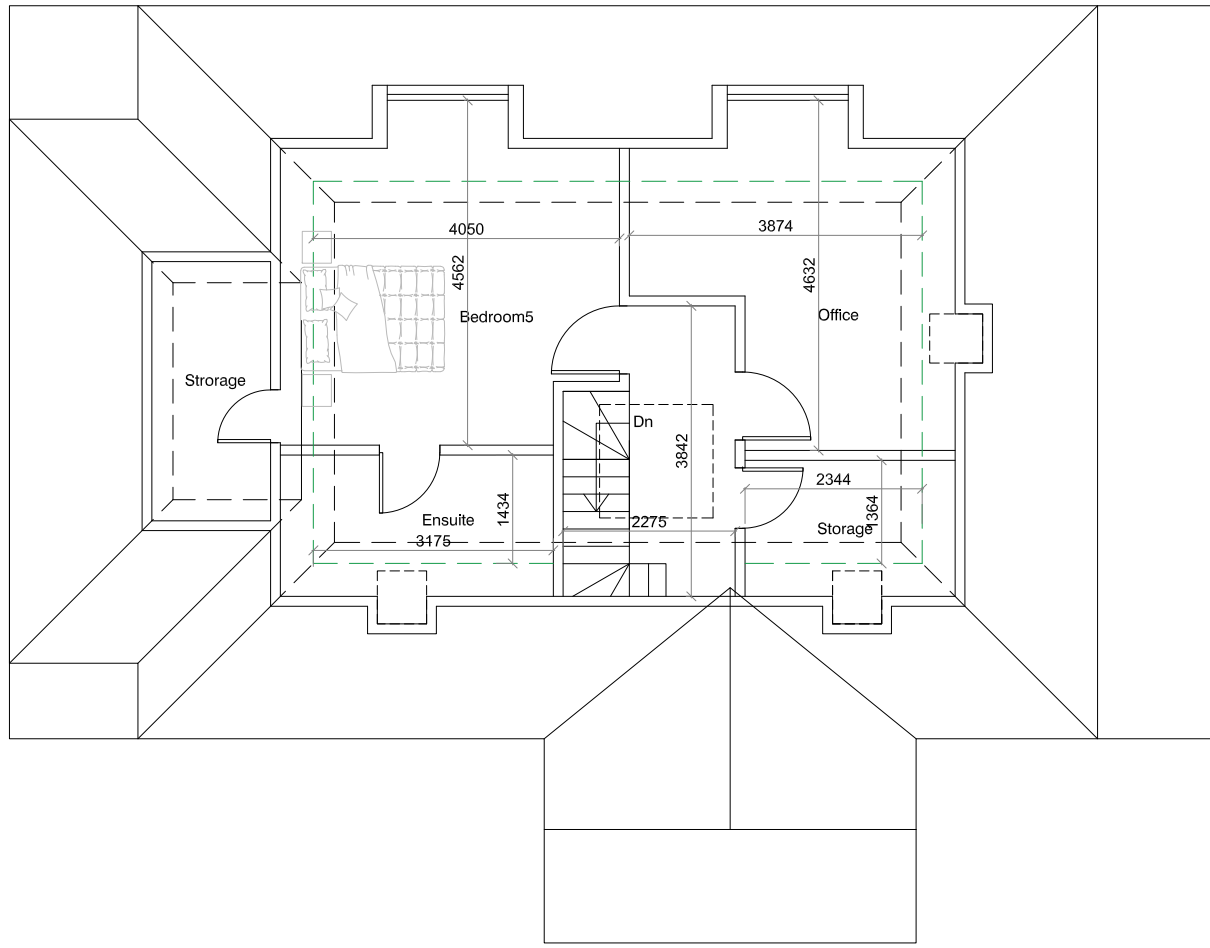

PROPOSED LOFT PLAN
1:100



PROPOSED FRONT ELEVATION
1:100




PROPOSED SIDE ELEVATION
1:100



PROPOSED REAR ELEVATION
1:100



PROPOSED SIDE ELEVATION
1:100

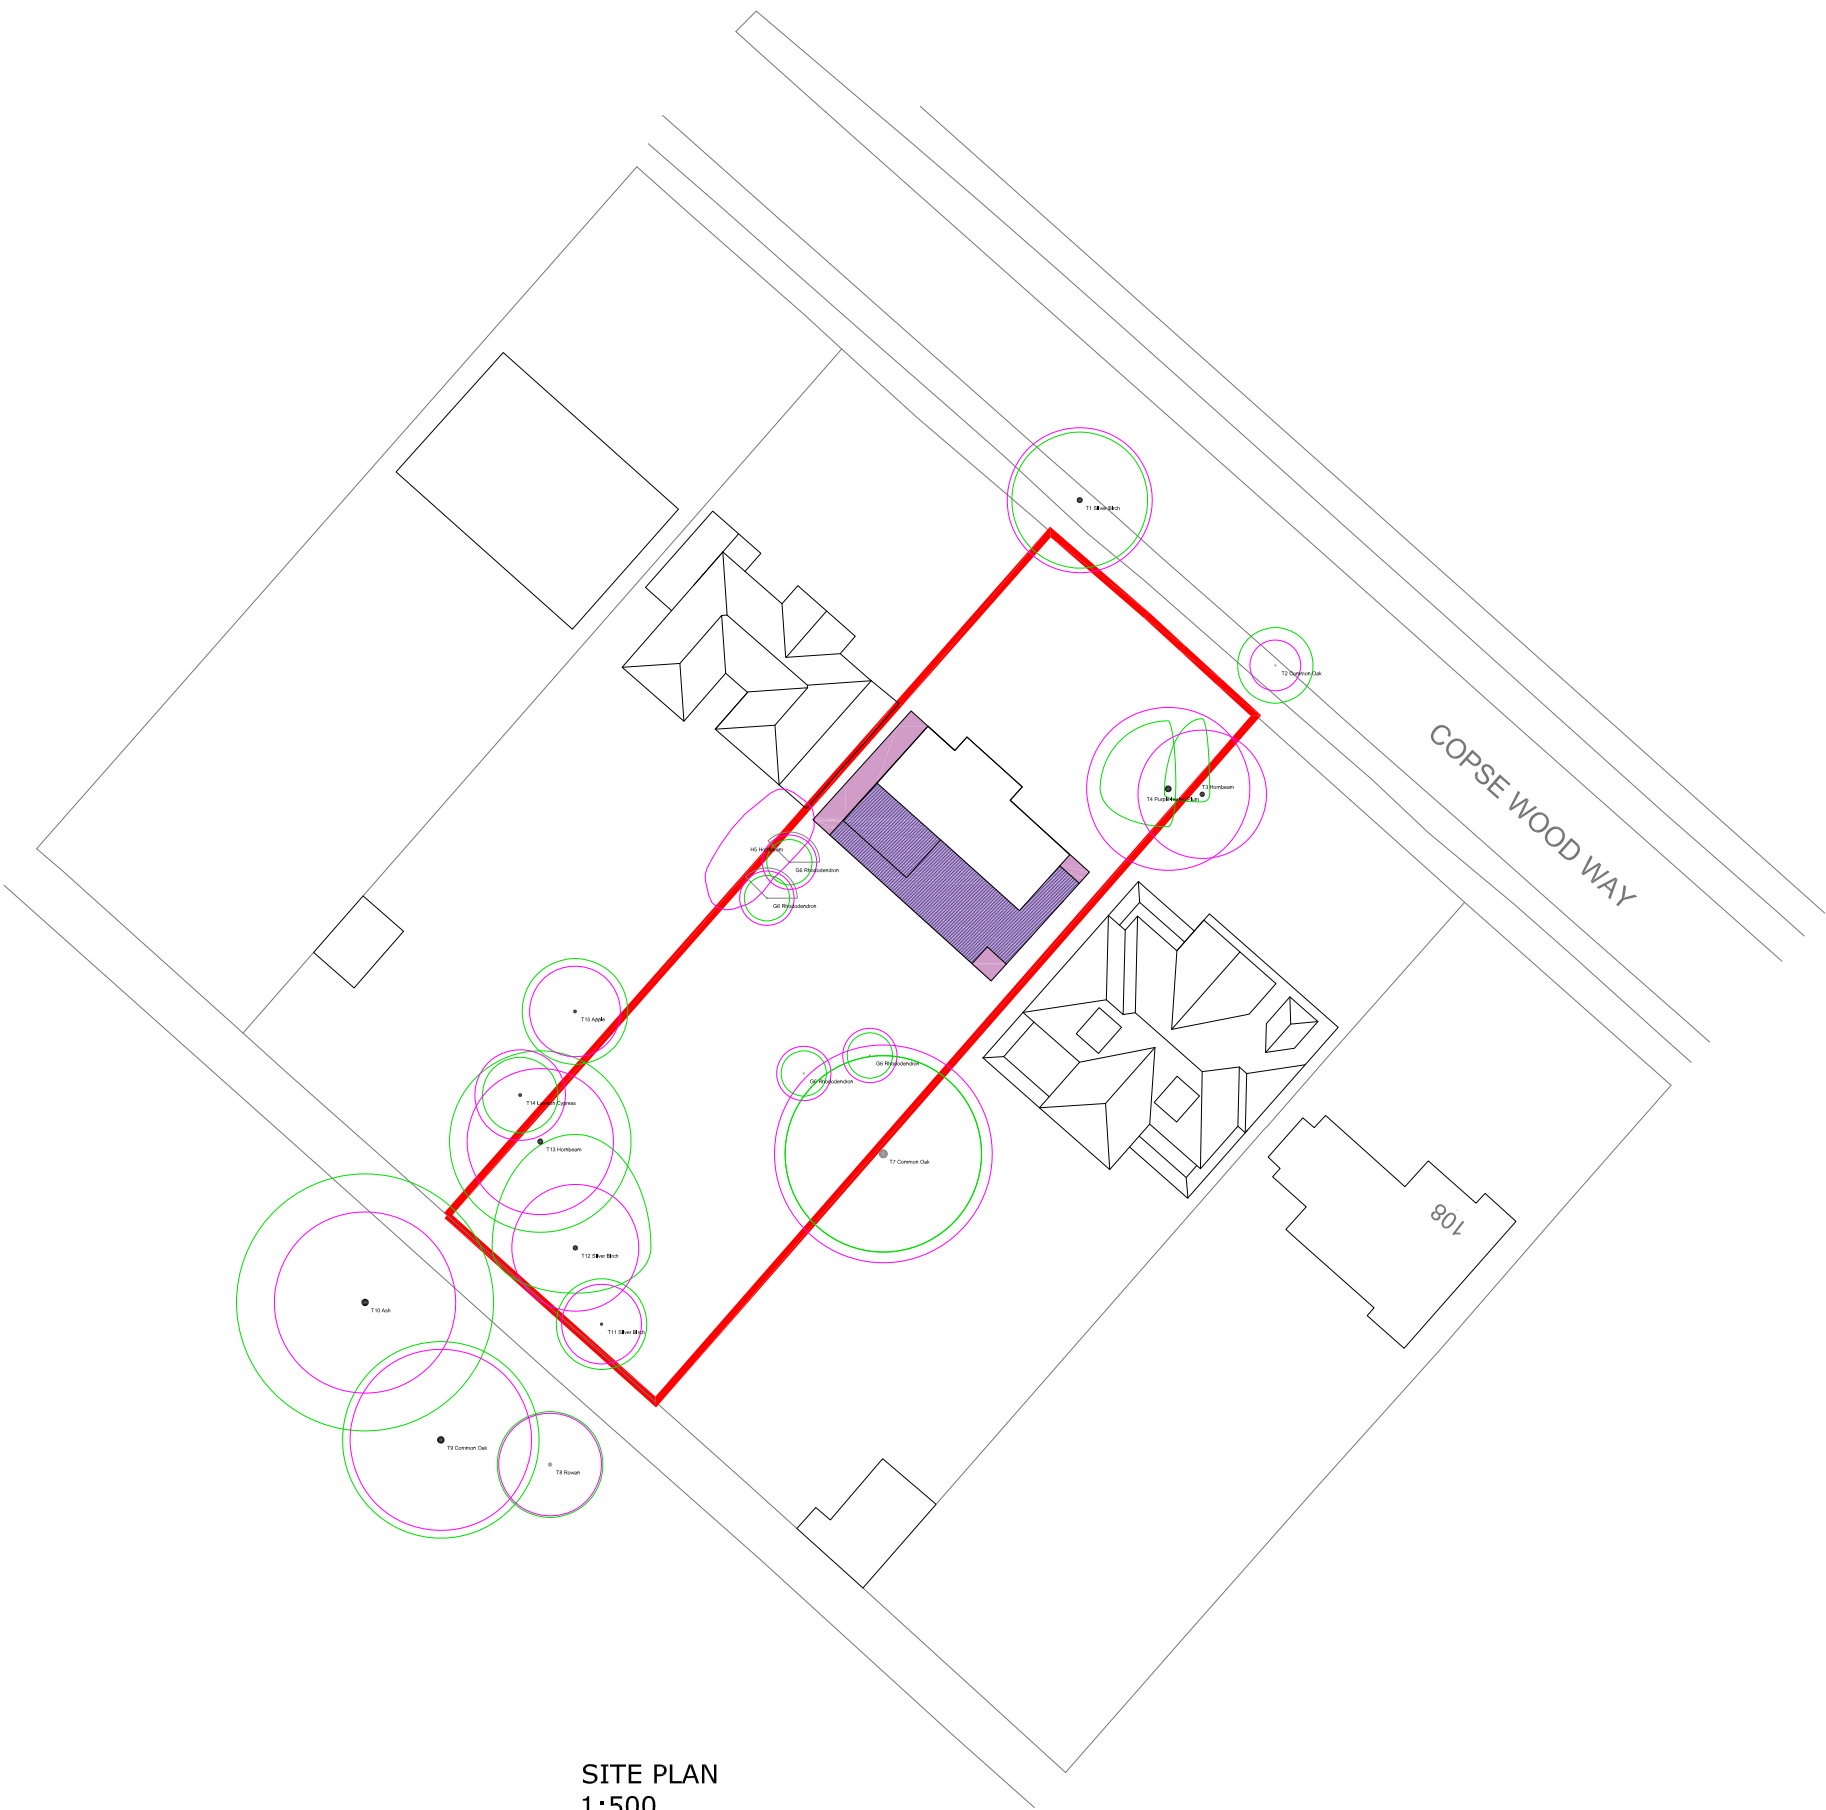

SITE PLAN
1:500

SCALE BAR 1:1250 0 10 20 30 40 50m

SCALE BAR 1:100 0 1 2 3 4 5m

Consilio
DESIGN • PLANNING • ARCHITECTURE

2L, Argyle House, 76 Joel Street
Northwood HA6 1LL
TEL: 01494932288
02039580151
EMAIL: info@consiliotownplanning.co.uk

DISCLAIMER:
THESE ARE THE PLANNING DRAWINGS
AND SHOULD NOT BE USED FOR
STRUCTURAL CALCULATIONS OR ANY
ENGINEERING PURPOSE.

IMPORTANT NOTE:ALL
1. ALL GUTTERS, FOUNDATIONS
AND DOWN PIPES TO REMAIN
WITHIN THE BOUNDARY LINES
OF THE SUBJECT PROPERTY.
2. ALL PLANS ARE SUBJECT TO
FULL PLANS APPROVAL BY
BUILDING CONTROL, NOT
BUILDING NOTICE.

REVISION	DESCRIPTION	DATE
THIS DRAWING IS SUBJECT TO COPYRIGHT DO NOT REPRODUCE THIS DRAWING WITHOUT PRIOR PERMISSION FROM CONSILIO		

DESCRIPTION:
**PART TWO STOREY SIDE AND
REAR EXTENSION**

CLIENT / JOB ADDRESS:
**MR & MRS SHAH
104 COPSE WOOD WAY
NORTHWOOD
HA6 2TU**

DRAWING TITLE PLANNING APPLICATION

SCALE	1:100, 1:500 & 1:1250	@ A1	STATUS	PA
DATE	24/01/2025		CHECKED	HM
JOB.NO.	104-25-01		DRAWN	SG
DWG.NO.	PA-02		REVISION	