



PROPOSED GROUND FLOOR PLAN  
1:100

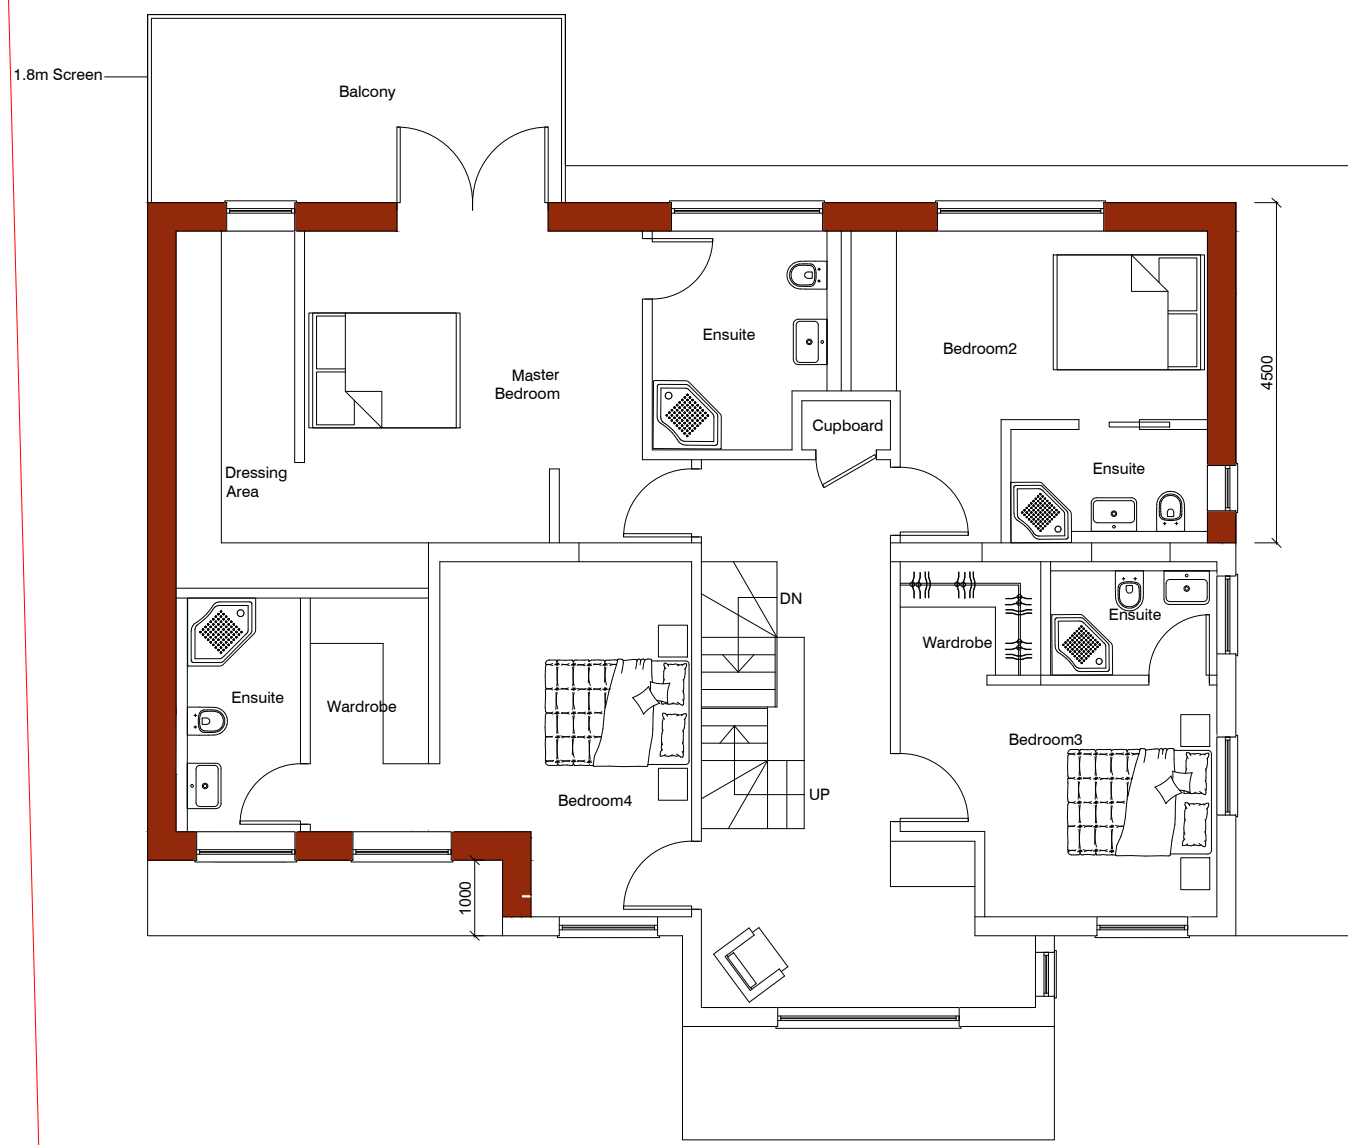

PROPOSED FIRST FLOOR PLAN  
1:100

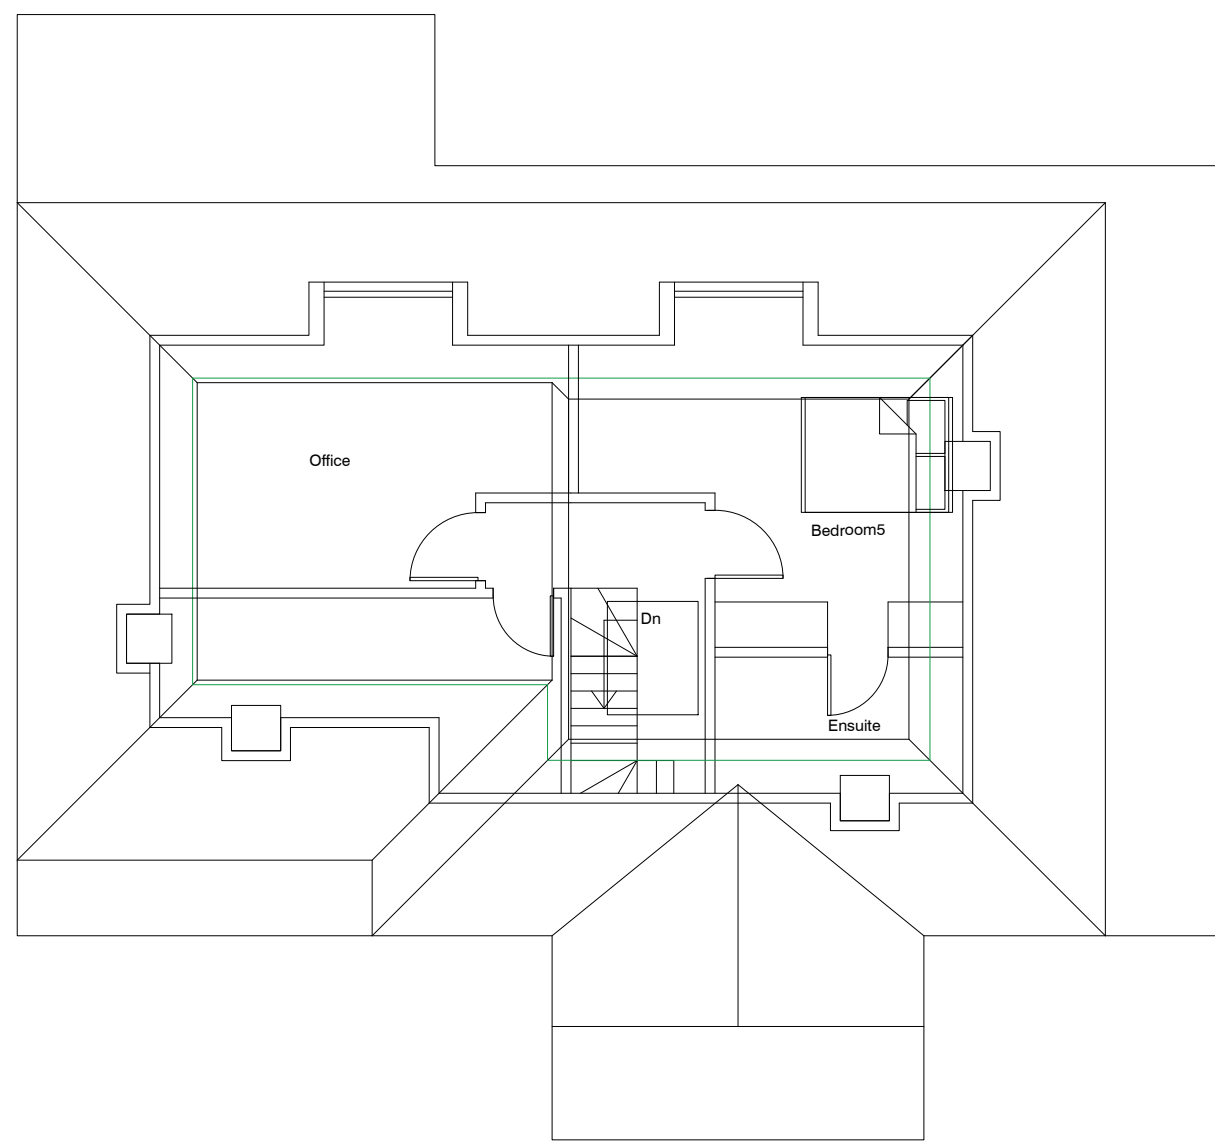

PROPOSED LOFT PLAN  
1:100


SCALE BAR 1:1250 0 10 20 30 40 50m

SCALE BAR 1:500 0 5 10 15 20 25m

RIDGE LEVEL 18.311  
2ND FLOOR LEVEL 5.515  
1ST FLOOR LEVEL 2.685  
-0.150




PROPOSED FRONT ELEVATION  
1:100

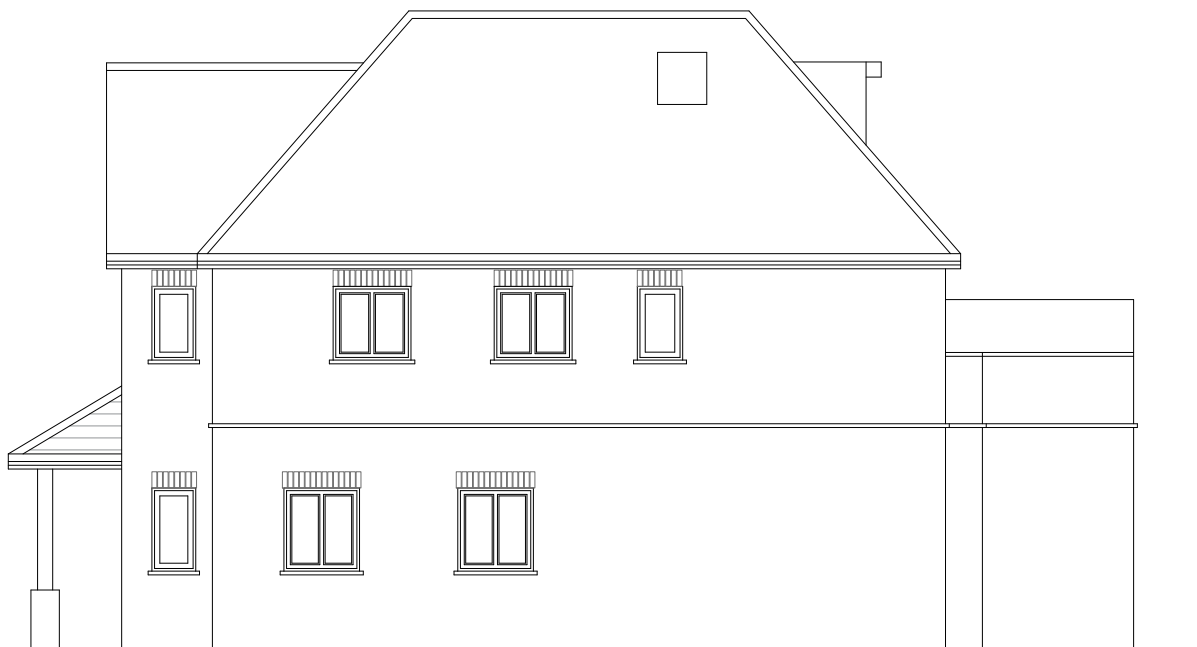


PROPOSED SIDE ELEVATION  
1:100



PROPOSED REAR ELEVATION  
1:100

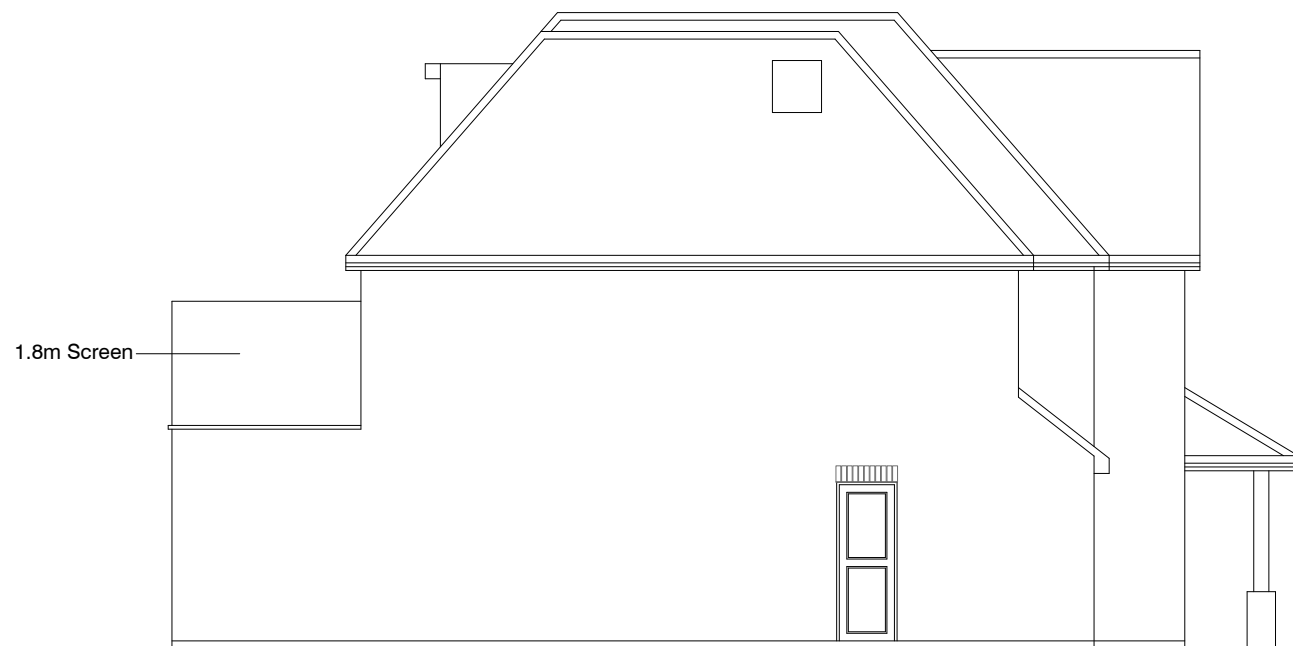

PROPOSED SIDE ELEVATION  
1:100

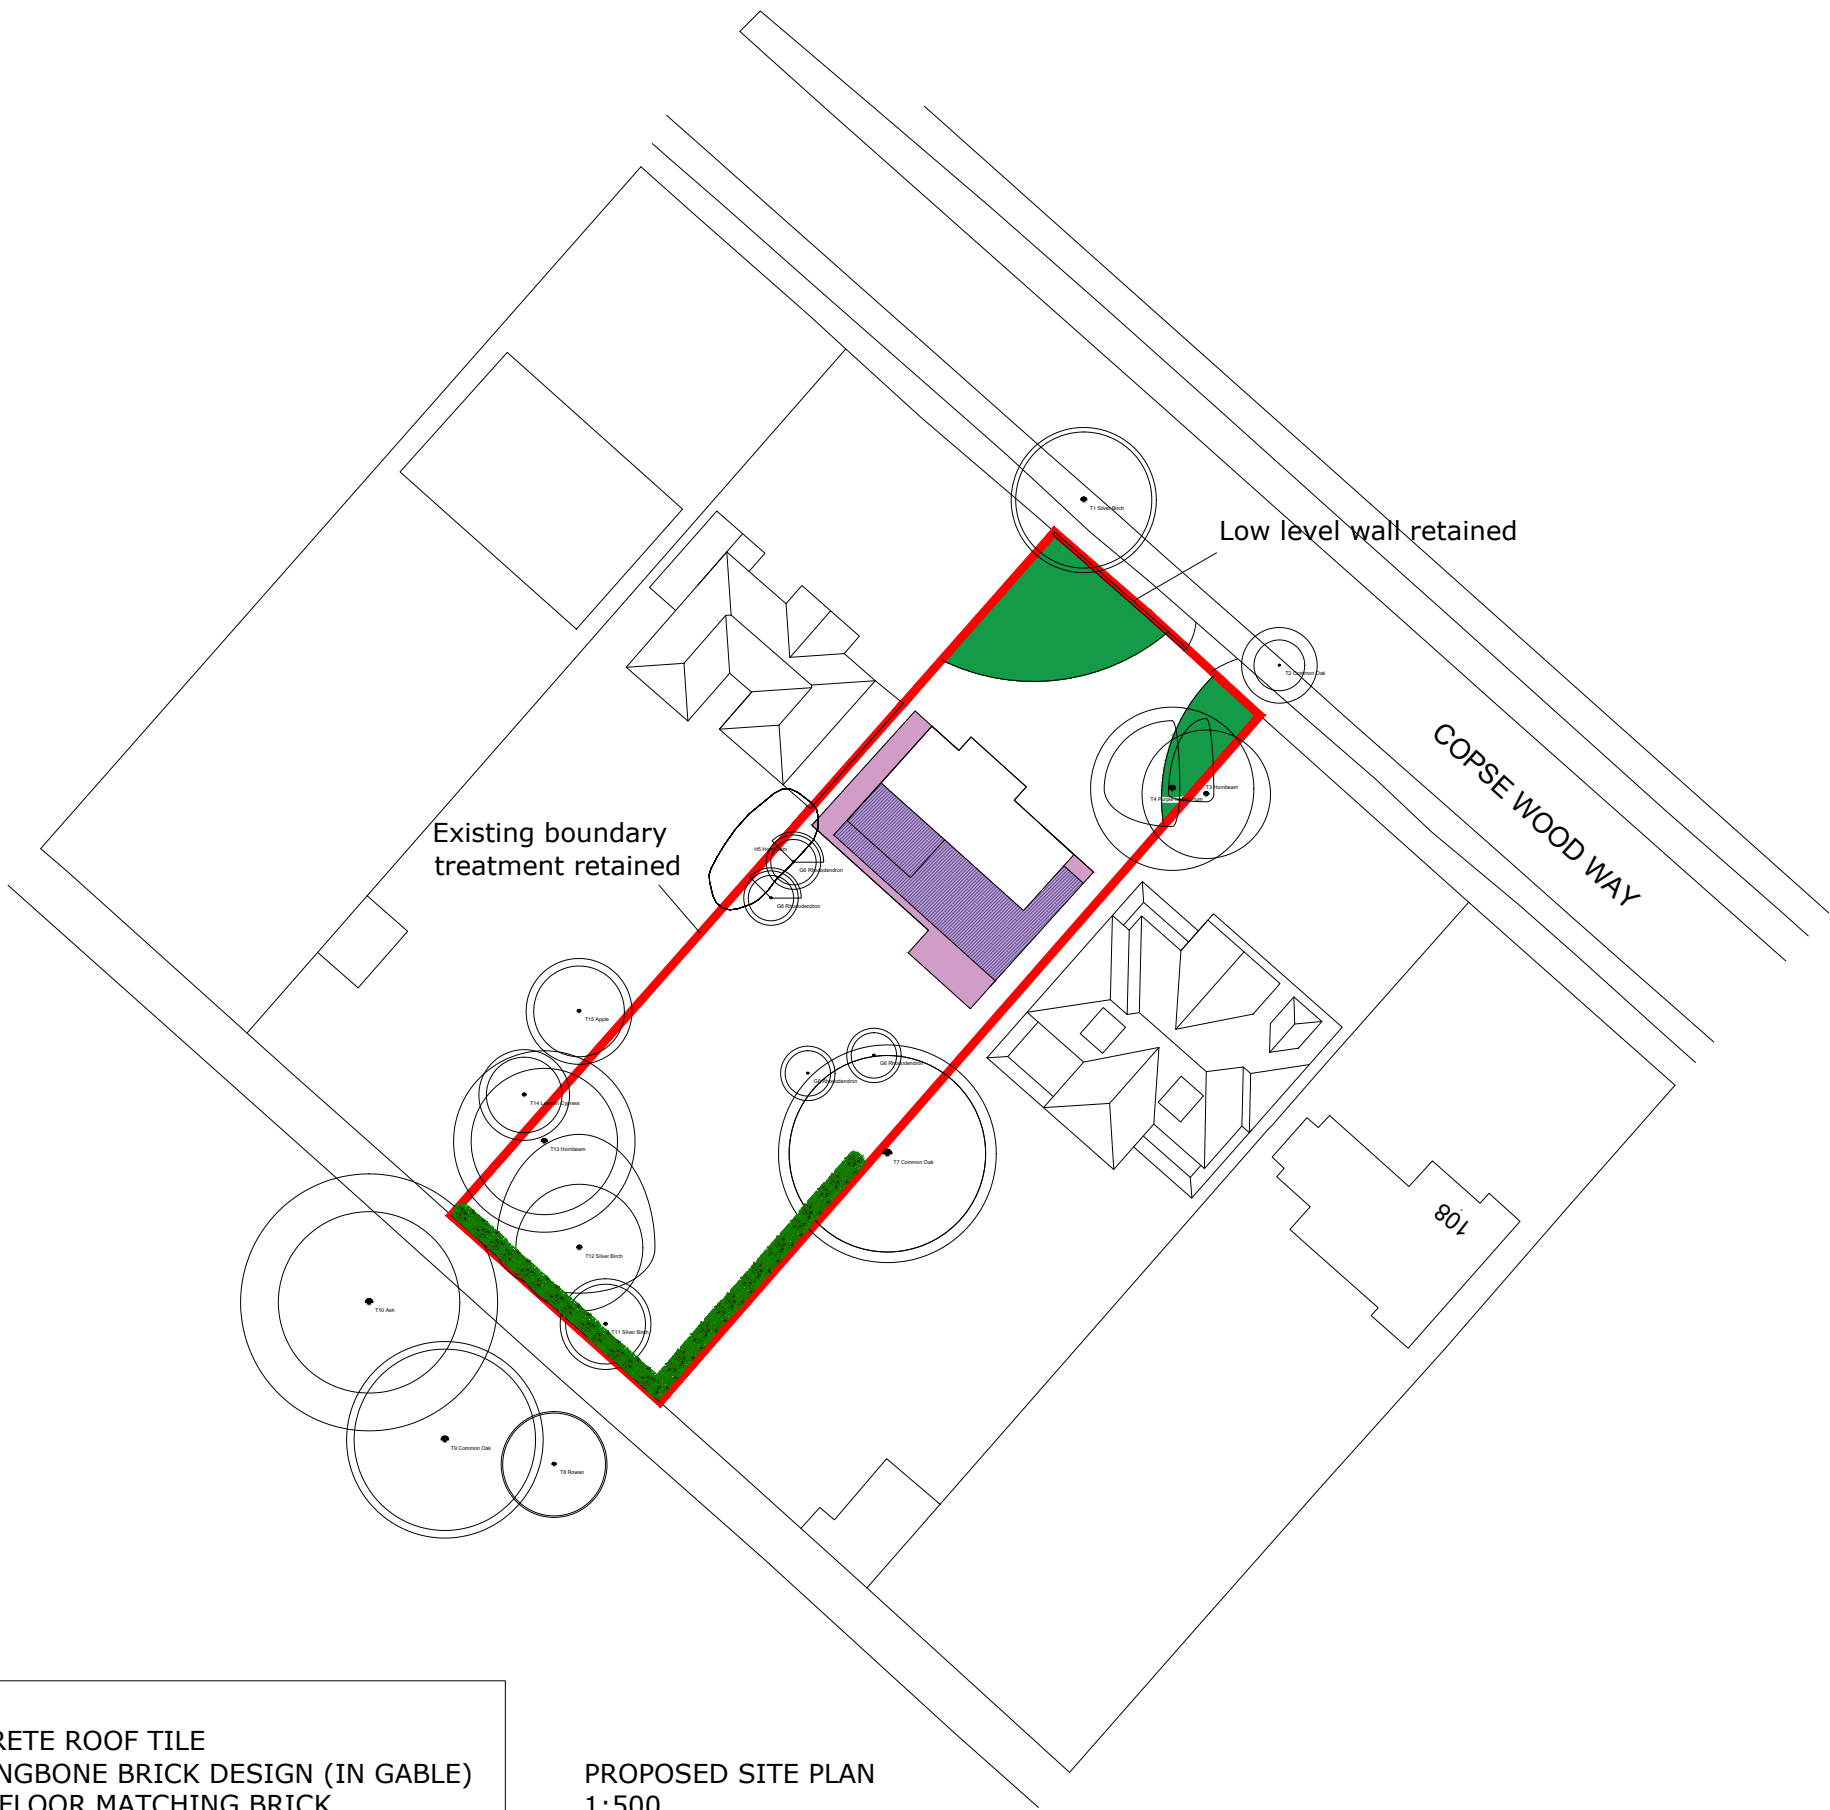

PROPOSED SITE PLAN  
1:500

1. CONCRETE ROOF TILE
2. HERRINGBONE BRICK DESIGN (IN GABLE)
3. FIRST FLOOR MATCHING BRICK
4. GROUND FLOOR MATCHING BRICK

SCALE BAR 1:100 0 1 2 3 4 5m

**Consilio**  
DESIGN • PLANNING • ARCHITECTURE

2L, Argyle House, 76 Joel Street  
Northwood HA6 1LL  
TEL: 01494932288  
02039580151  
EMAIL: info@consiliotownplanning.co.uk

DISCLAIMER:  
THESE ARE THE PLANNING DRAWINGS  
AND SHOULD NOT BE USED FOR  
STRUCTURAL CALCULATIONS OR ANY  
ENGINEERING PURPOSE.

IMPORTANT NOTE:ALL  
1. ALL GUTTERS, FOUNDATIONS  
AND DOWN PIPES TO REMAIN  
WITHIN THE BOUNDARY LINES  
OF THE SUBJECT PROPERTY.  
2. ALL PLANS ARE SUBJECT TO  
FULL PLANS APPROVAL BY  
BUILDING CONTROL, NOT  
BUILDING NOTICE.

REVISION	DESCRIPTION	DATE
THIS DRAWING IS SUBJECT TO COPYRIGHT DO NOT REPRODUCE THIS DRAWING WITHOUT PRIOR PERMISSION FROM CONSILIO		

DESCRIPTION:  
**PART TWO STOREY SIDE AND  
REAR EXTENSION**

CLIENT / JOB ADDRESS:  
**MR & MRS SHAH  
104 COPSE WOOD WAY  
NORTHWOOD  
HA6 2TU**

DRAWING TITLE **PLANNING APPLICATION**

SCALE	1:100, 1:500 & 1:1250	@ A1	STATUS	PA
DATE	19/12/2025		CHECKED	HM
JOB.NO.	104-25-01		DRAWN	SG
DWG.NO.	PA-02		REVISION	D