


**General Notes**

© ABAY ARCHITECTURE RIBA

All dimensions and levels to be checked on site and any discrepancies to be reported to the architect before construction.

Written dimensions to be taken in preference to scaled dimensions.

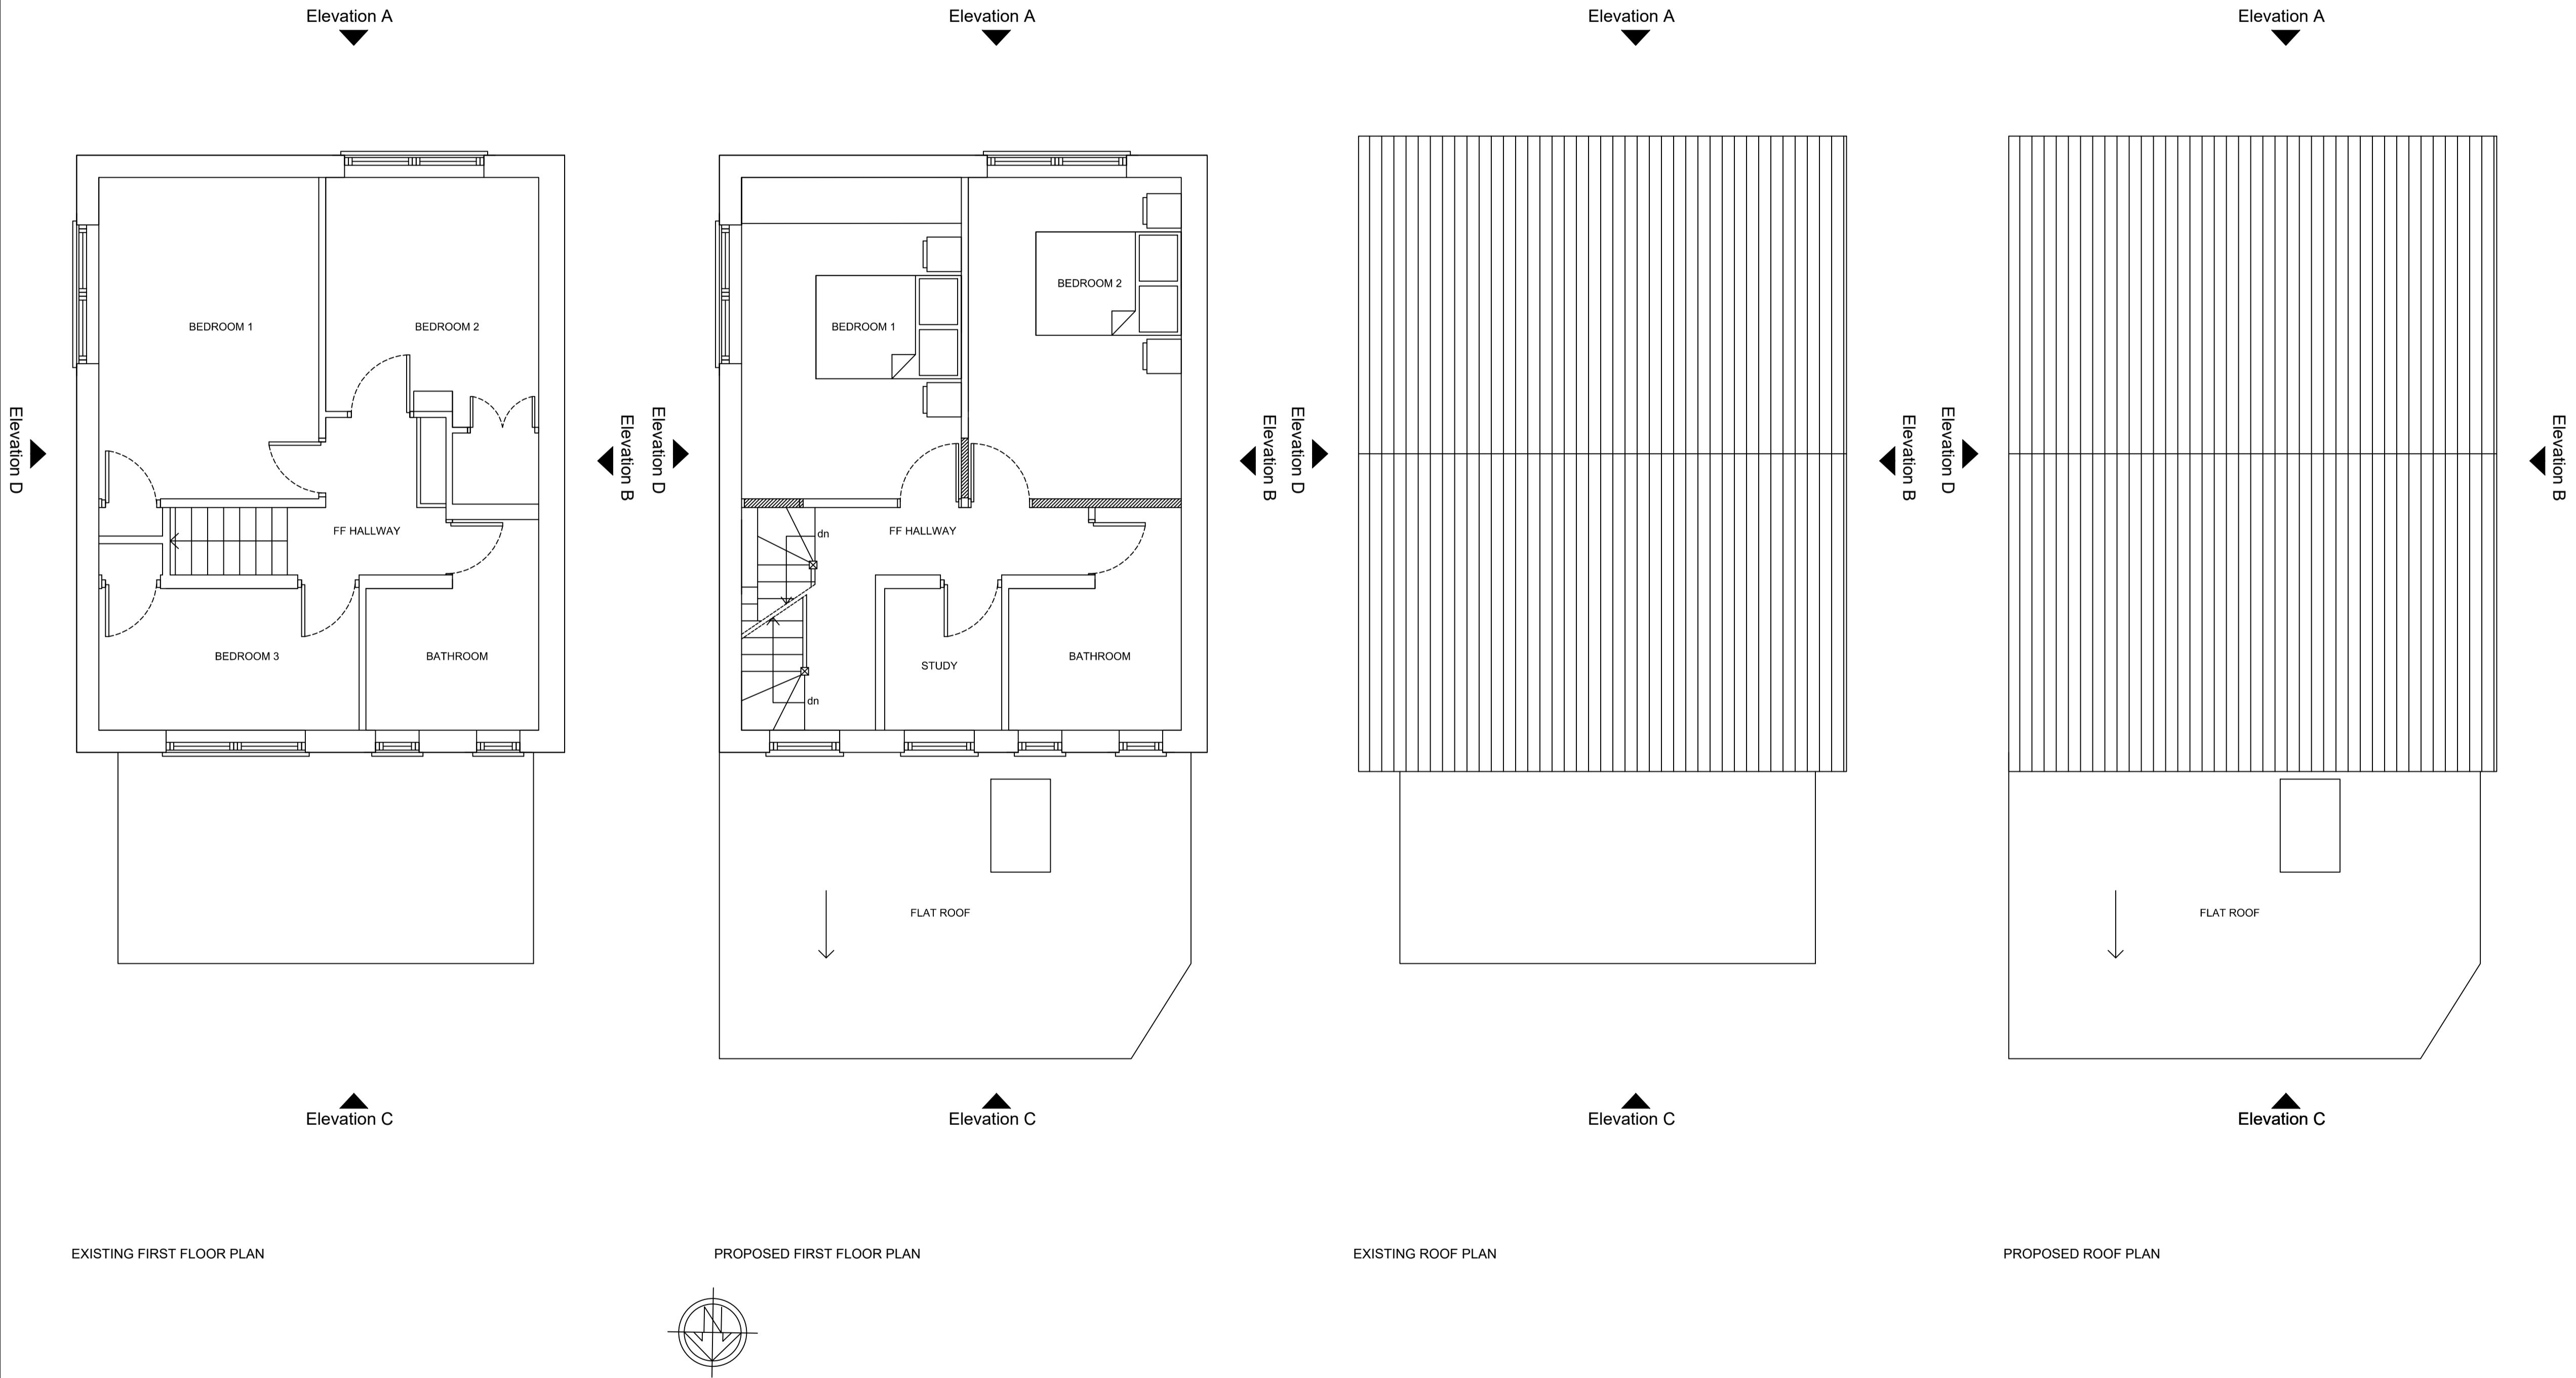

Rev	Date	Amendment
-----	------	-----------

**CLIENT**53 OWEN ROAD  
HAYES  
UB4 9LA**PROJECT**

EXISTING/PROPOSED

FIRST FLOOR AND ROOF PLANS

**DATE**

03.05.25

**SCALE**

1:50 @ A1

**DRAWN**

NA

**REV****DRAWING NUMBER**

1612-P-003

Neha Abayawardana RIBA  
abay.architecture@yahoo.com