


General Notes

© ABAY ARCHITECTURE RIBA

All dimensions and levels to be checked on site and any discrepancies to be reported to the architect before construction.

Written dimensions to be taken in preference to scaled dimensions.

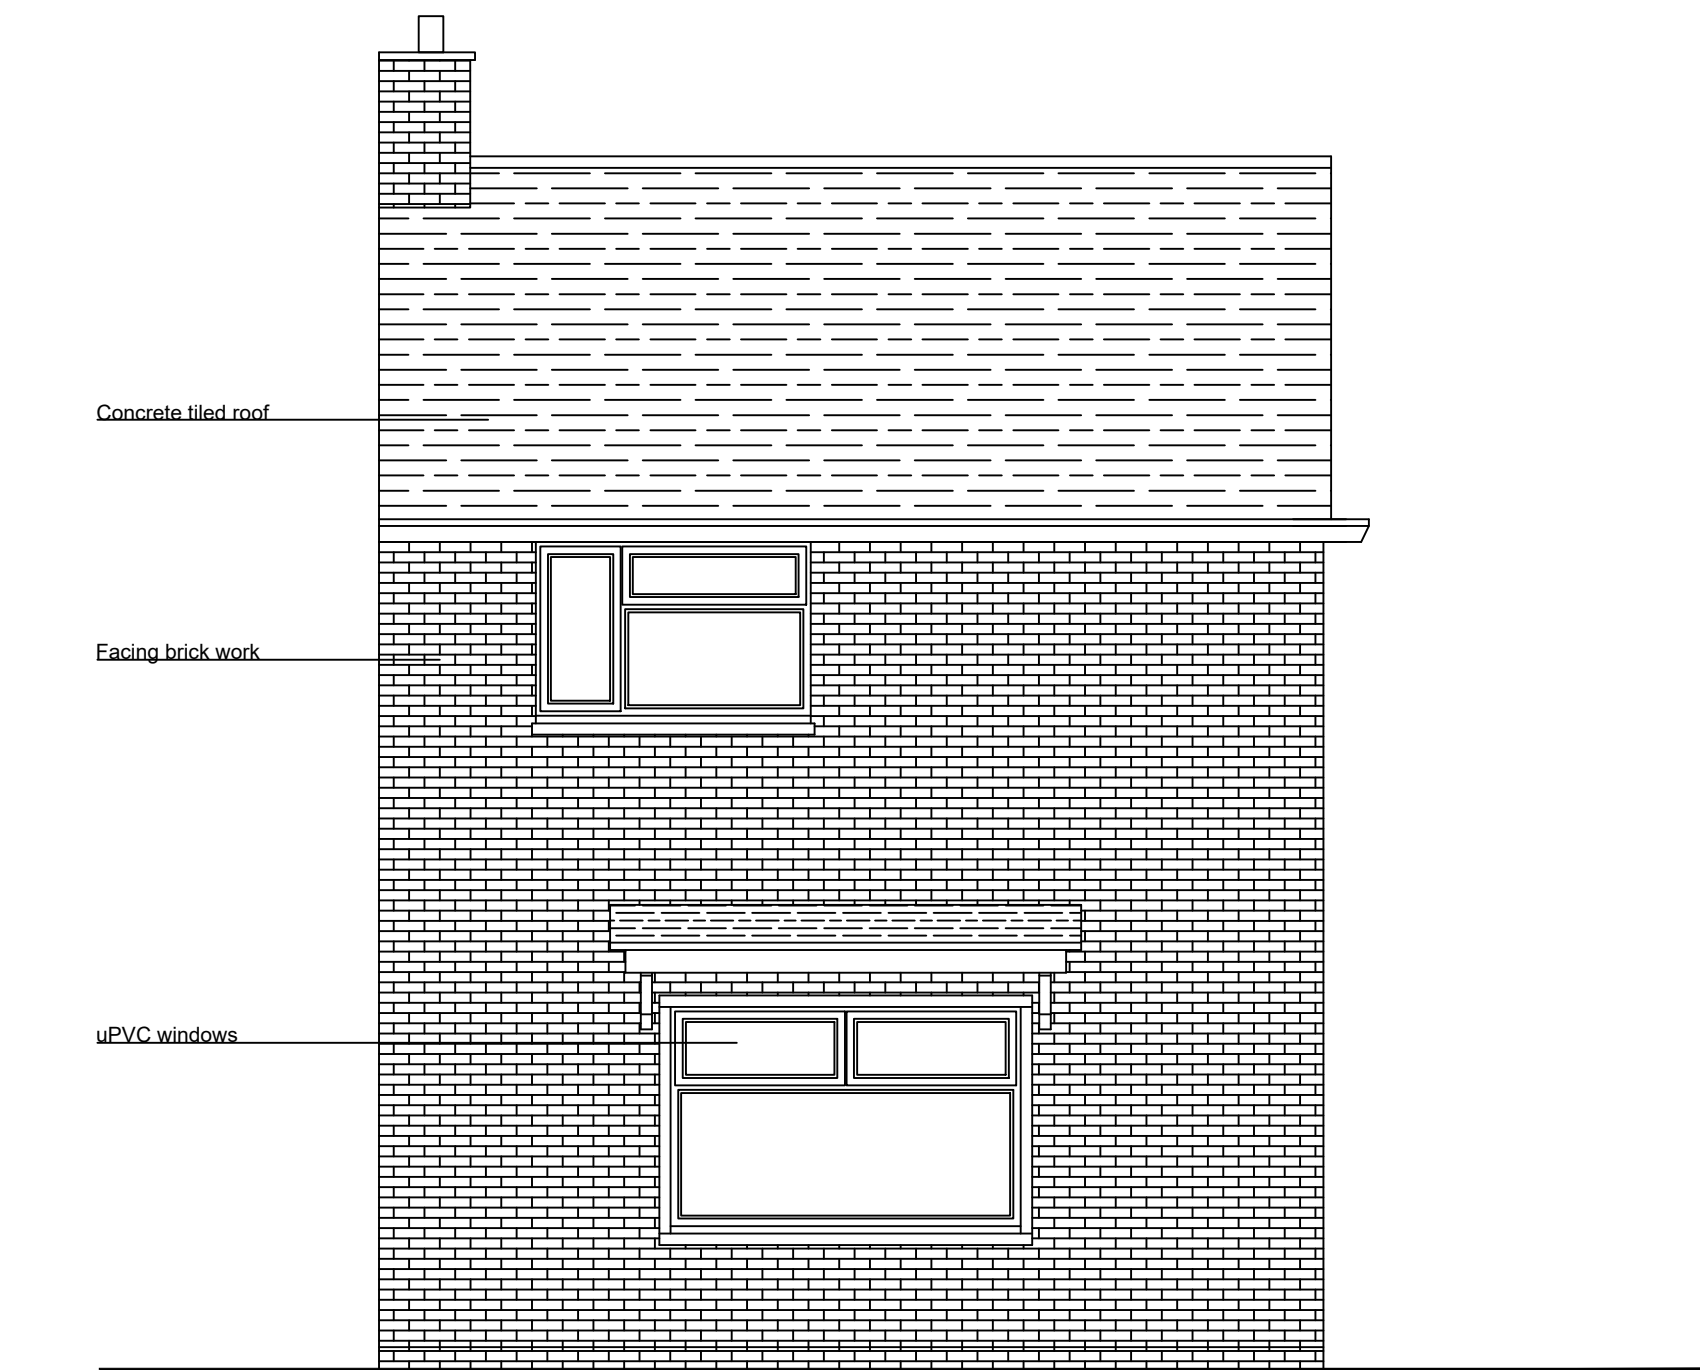


ELEVATION A
EXISTING FRONT ELEVATION



ELEVATION D
EXISTING SIDE ELEVATION



ELEVATION C
EXISTING REAR ELEVATION

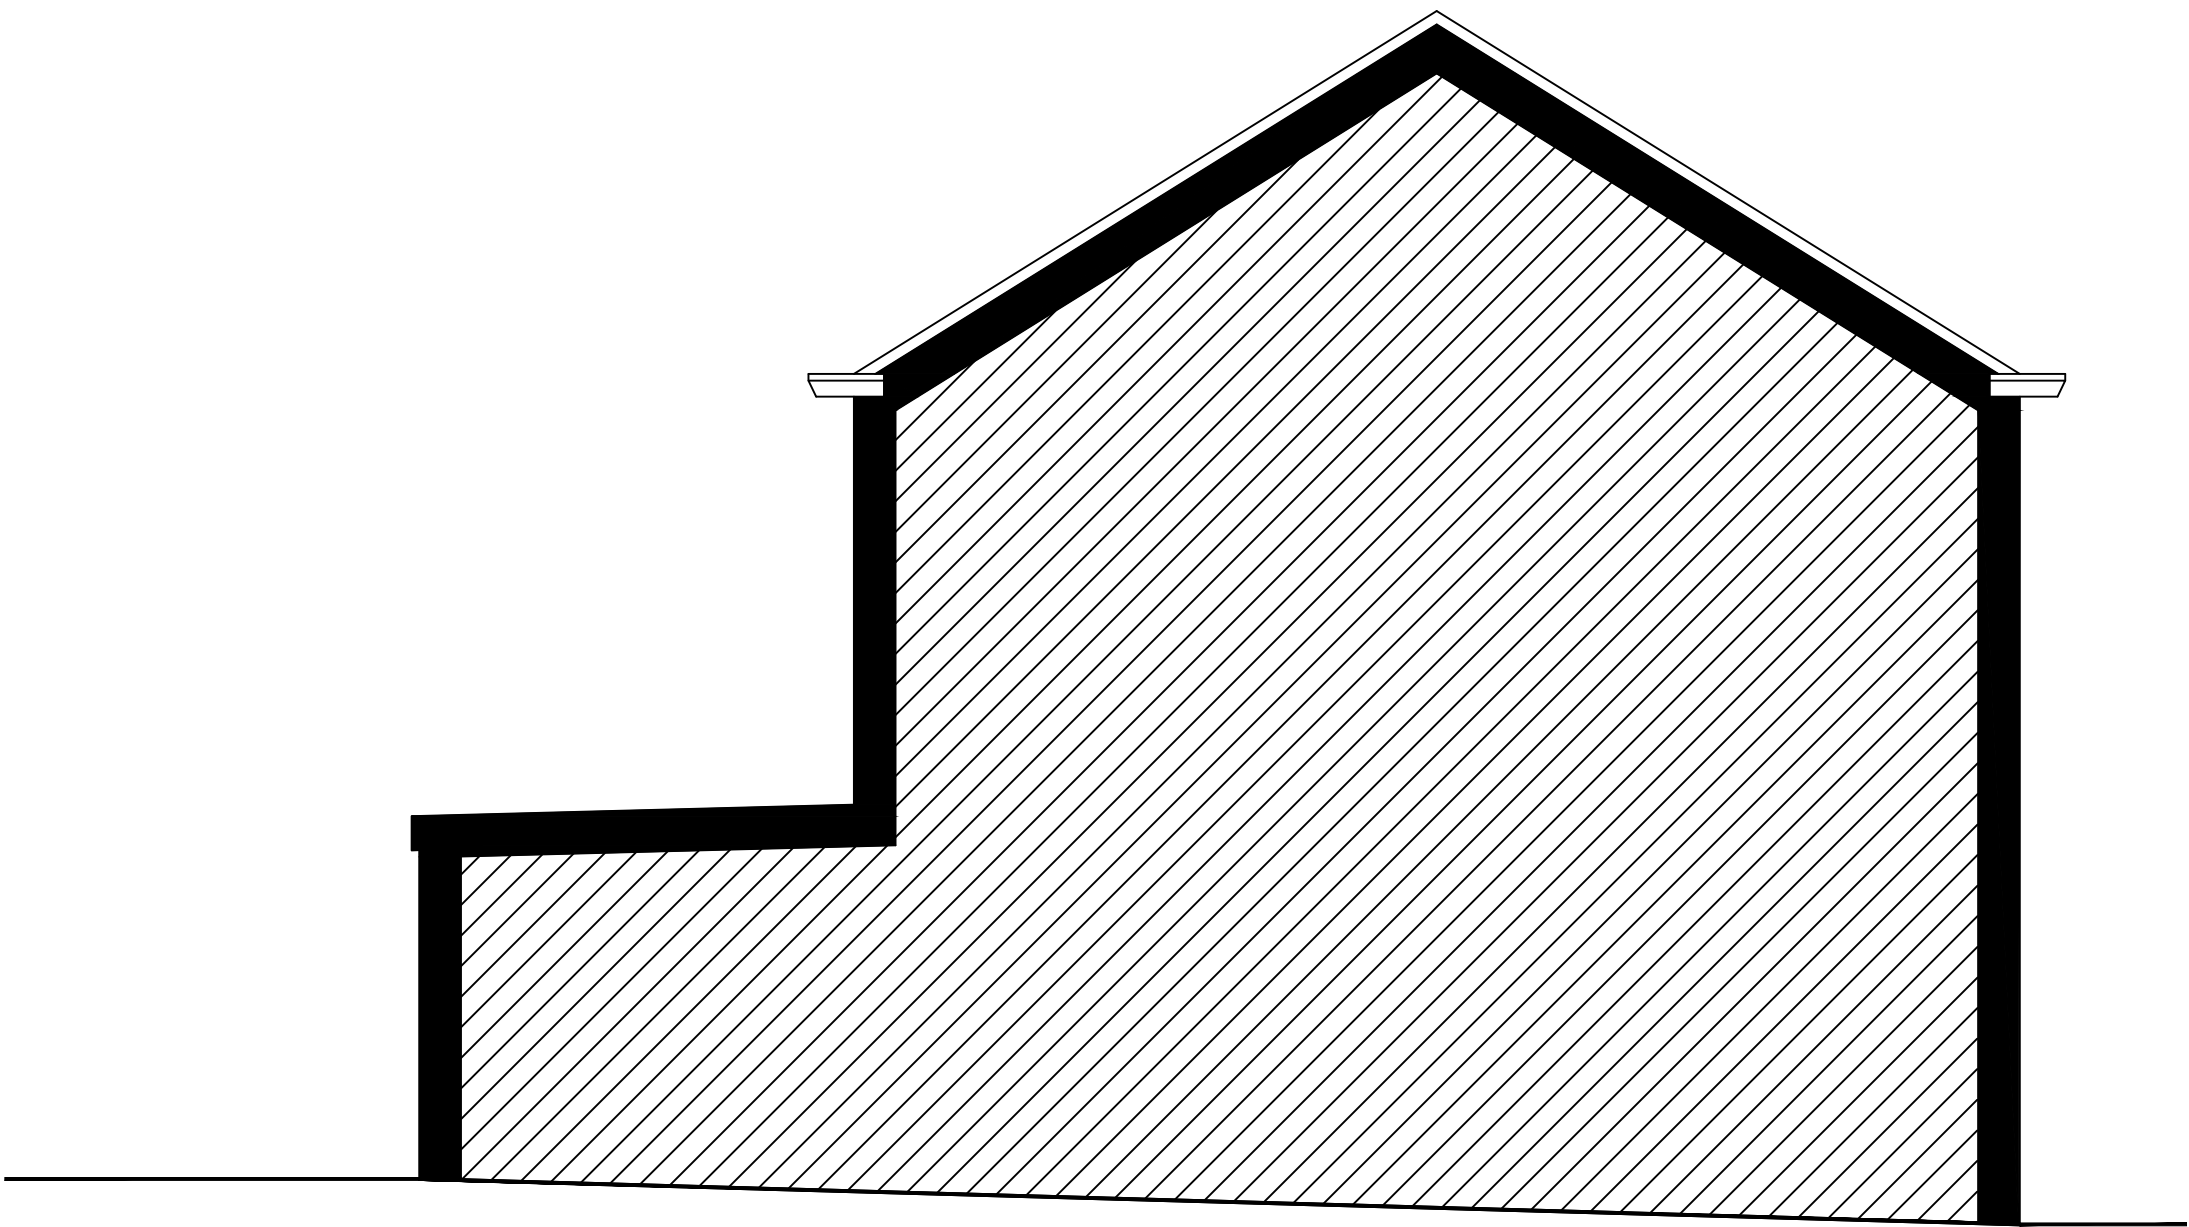

ELEVATION B
EXISTING SIDE ELEVATION

Rev	Date	Amendment
-----	------	-----------

CLIENT

53 OWEN ROAD
HAYES
UB4 9LA

PROJECT

EXISTING
ELEVATIONS

DATE

03.05.25

SCALE

1:50 @ A1

DRAWN

NA

REV

DRAWING NUMBER

1612-P-004

Neha Abayawardana RIBA
abay.architecture@yahoo.com

ABAY ARCHITECTURE