


## General Notes

© ABAY ARCHITECTURE RIBA

All dimensions and levels to be checked on site and any discrepancies to be reported to the architect before construction.

Written dimensions to be taken in preference to scaled dimensions.

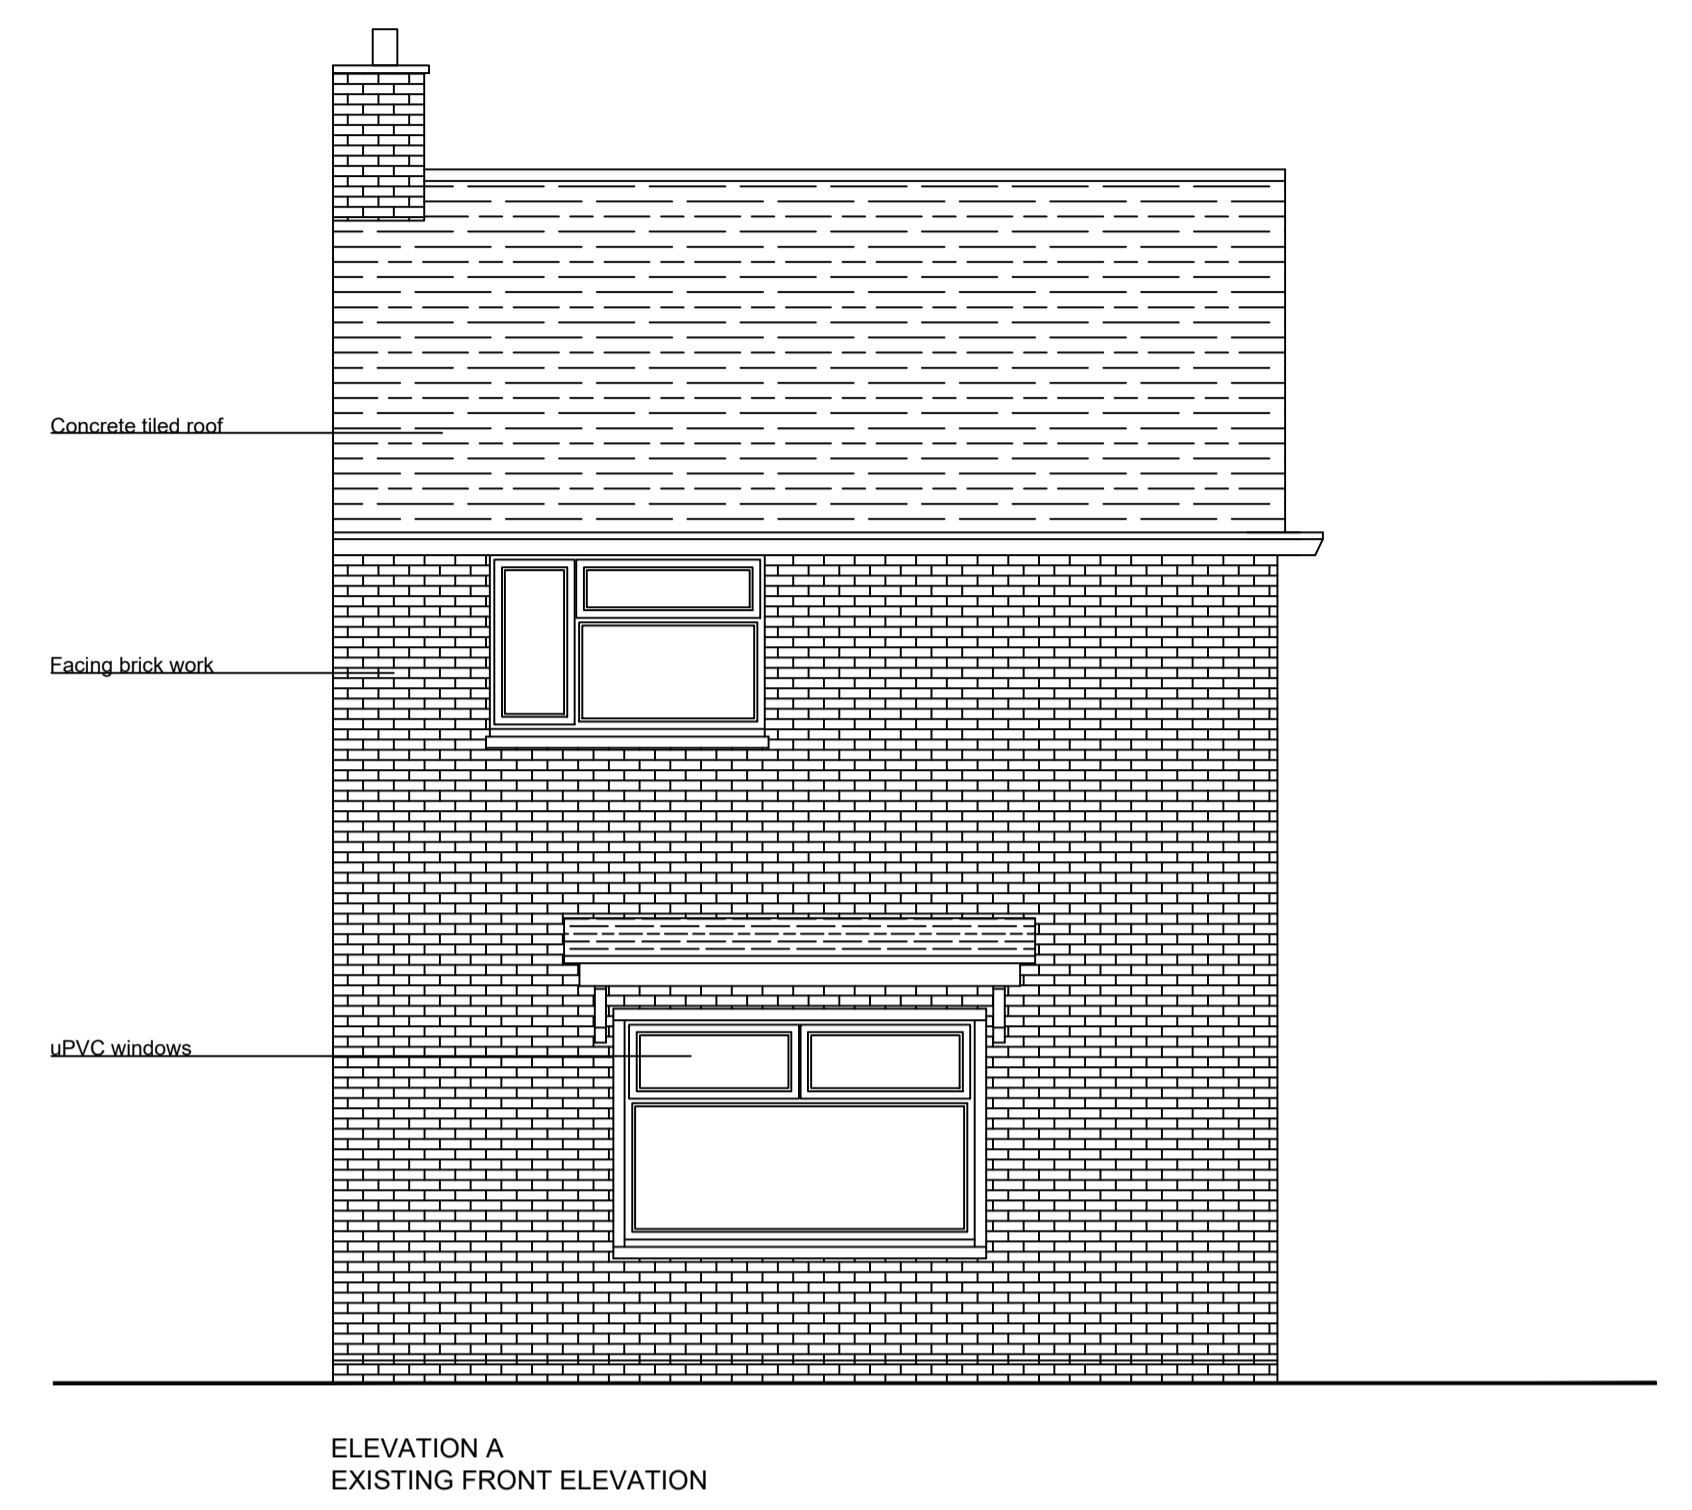

ELEVATION A  
EXISTING FRONT ELEVATION



ELEVATION D  
EXISTING SIDE ELEVATION



Rev	Date	Amendment

### CLIENT

53 OWEN ROAD  
HAYES  
UB4 9LA

### PROJECT

EXISTING  
ELEVATIONS

### DATE

03.05.25


### SCALE

1:50 @ A1


### DRAWN

NA

### REV

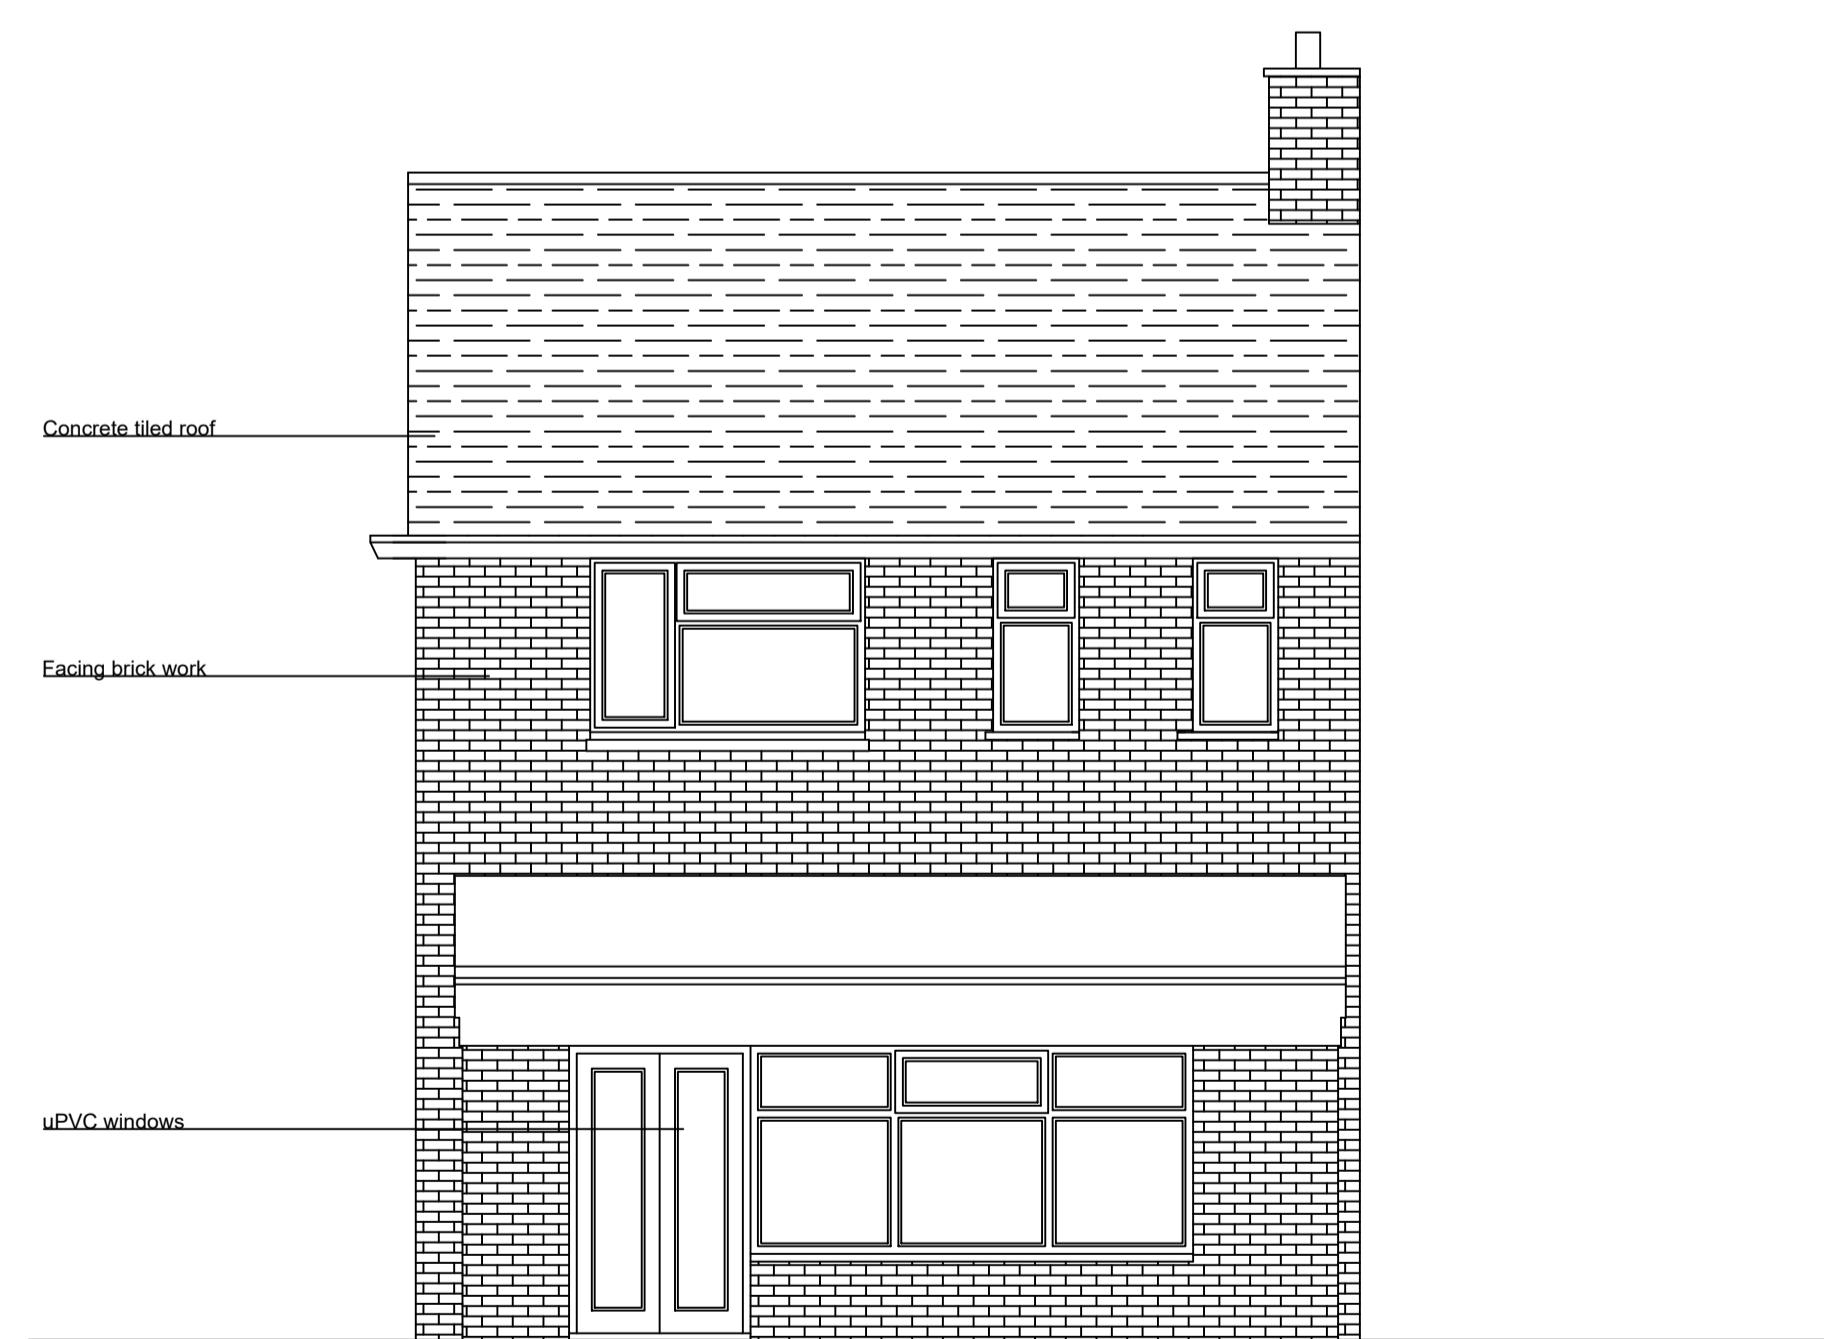

ELEVATION C  
EXISTING REAR ELEVATION

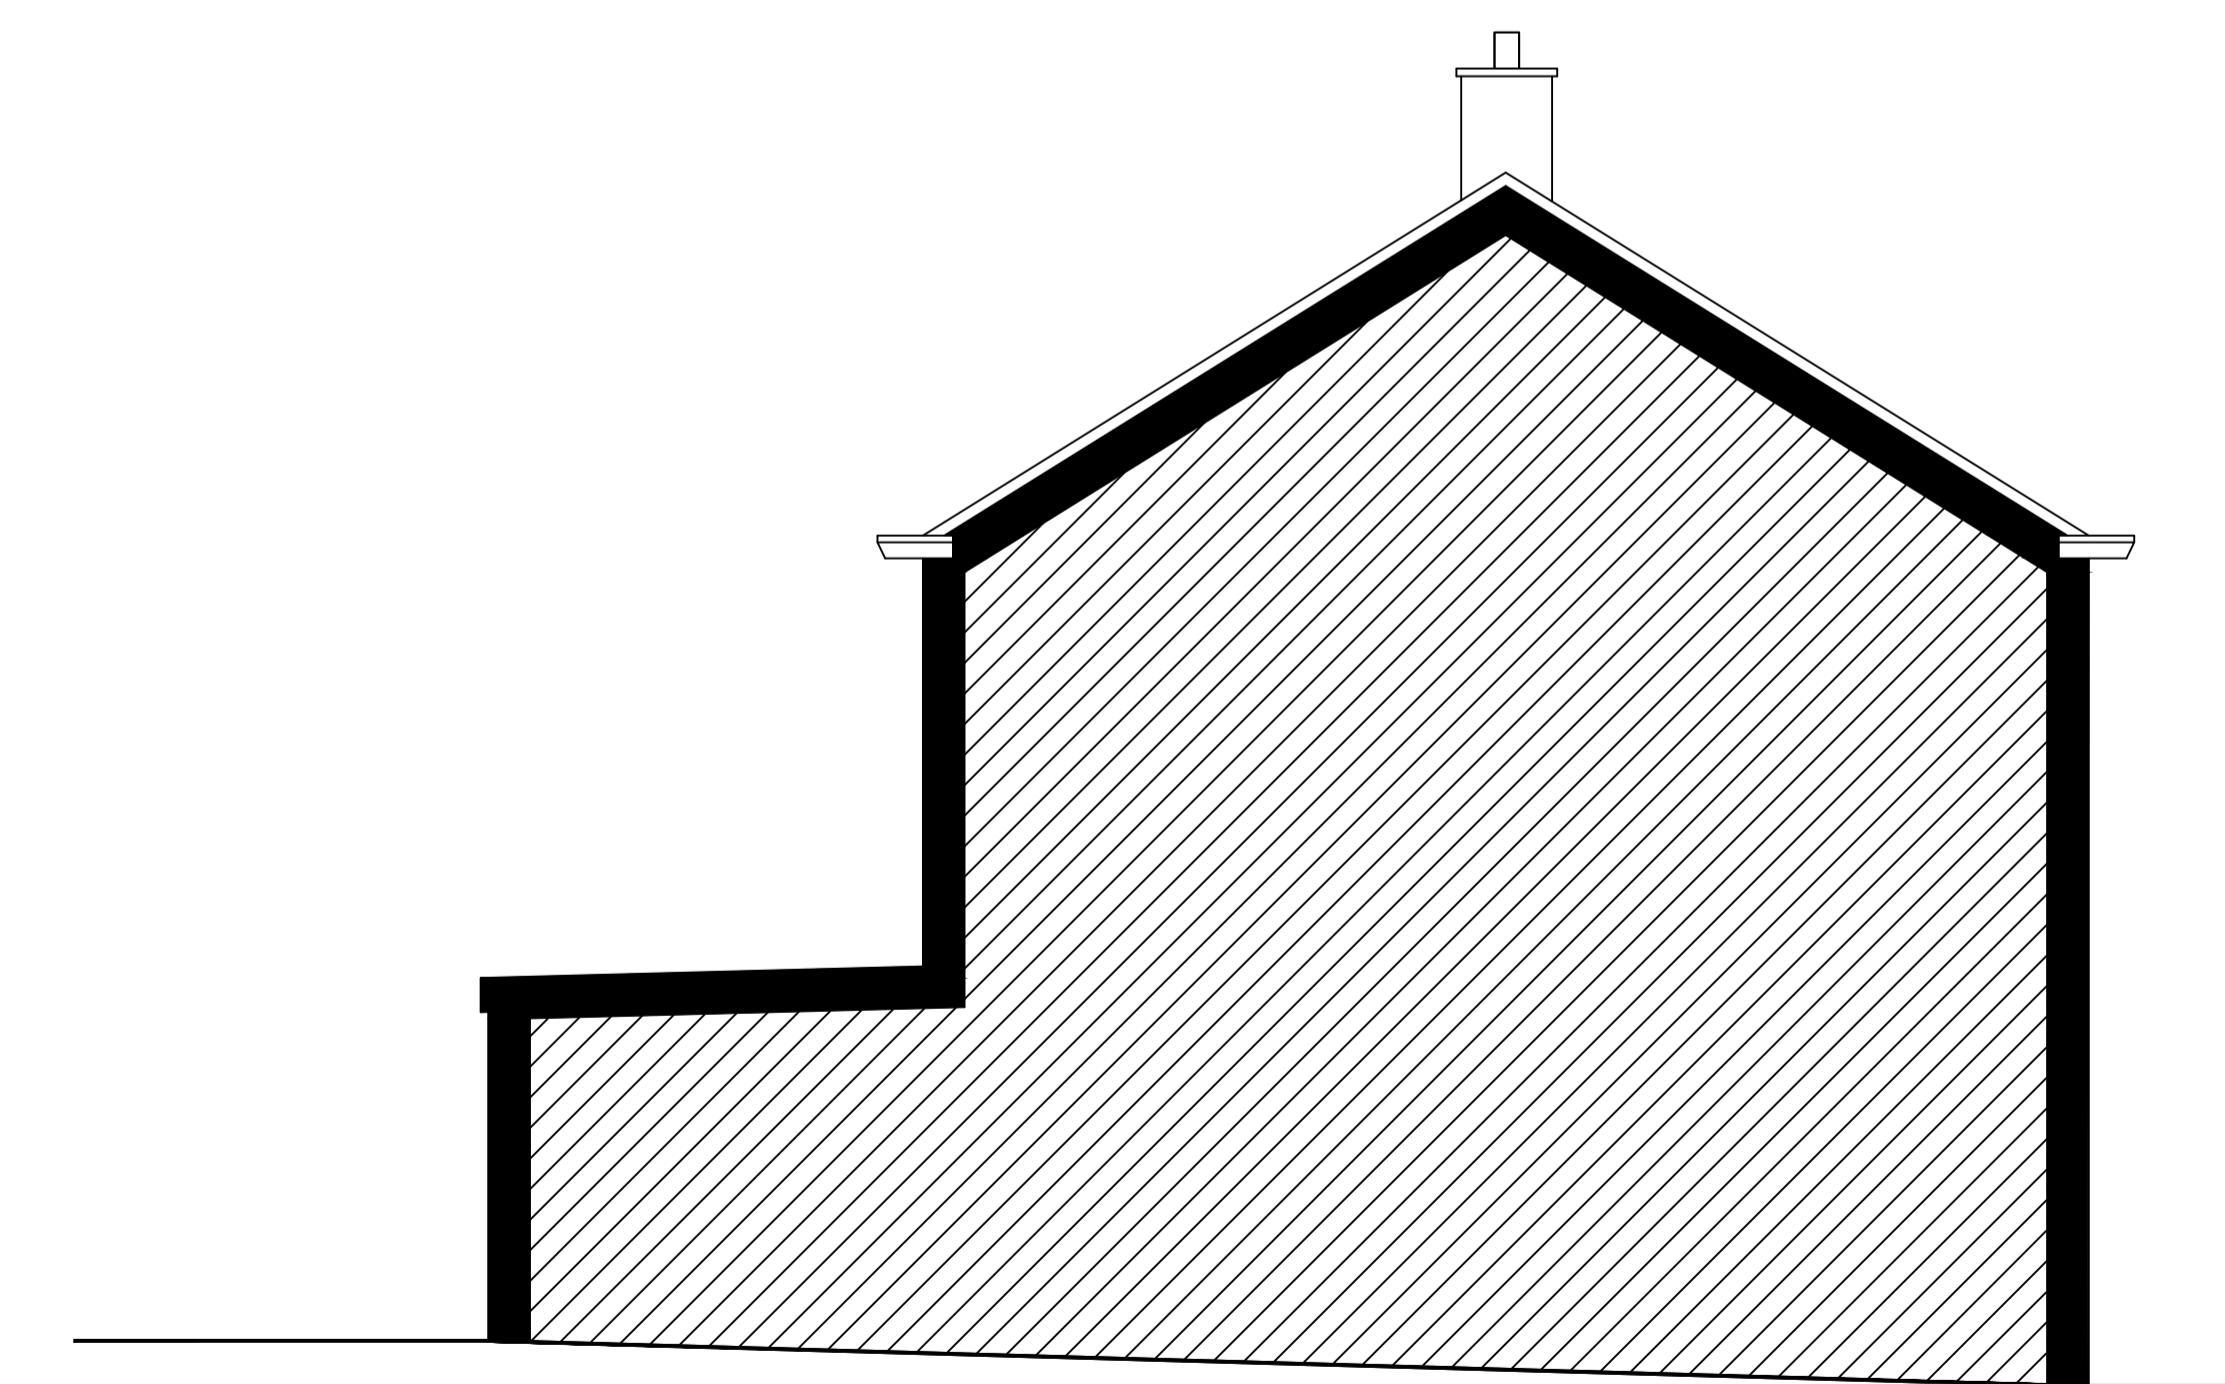

ELEVATION B  
EXISTING SIDE ELEVATION

### DRAWING NUMBER

1612-P-014

Neha Abayawardana RIBA  
abay.architecture@yahoo.com

ABAY ARCHITECTURE