


## General Notes


© ABAY ARCHITECTURE RIBA

All dimensions and levels to be checked on site and any discrepancies to be reported to the architect before construction.

Written dimensions to be taken in preference to scaled dimensions.

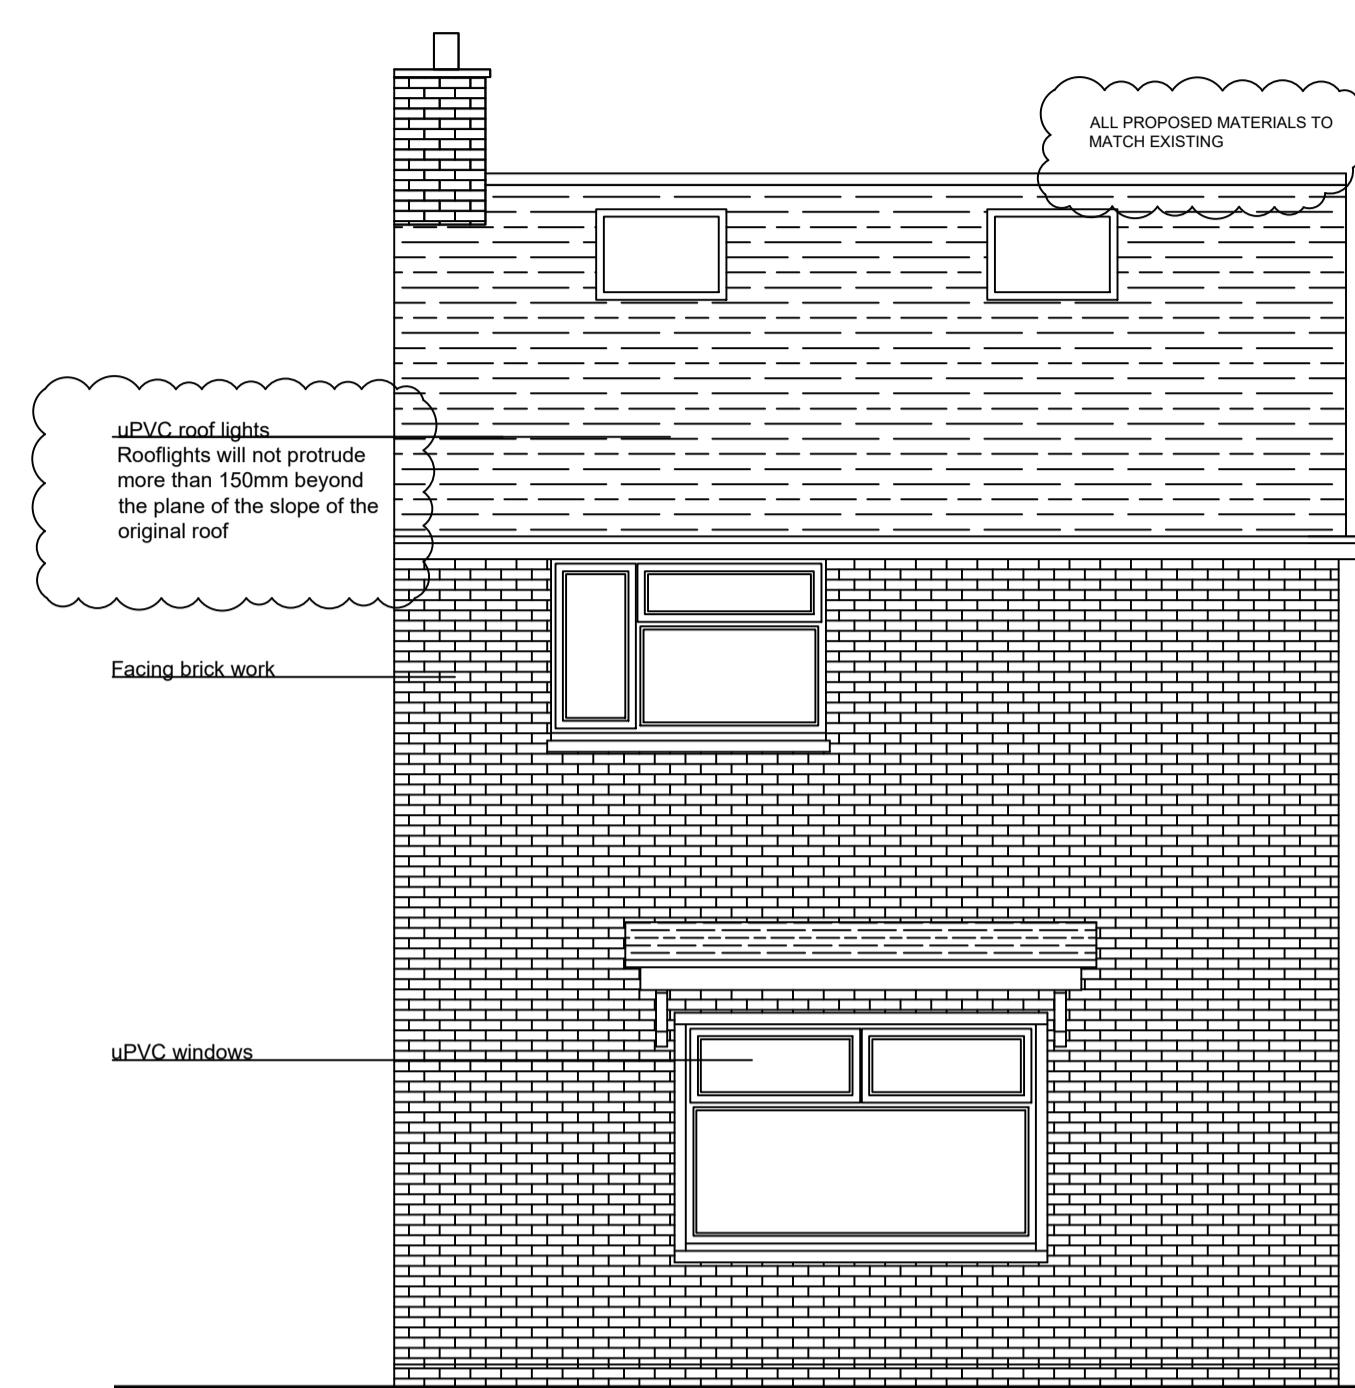

ELEVATION A  
PROPOSED FRONT ELEVATION

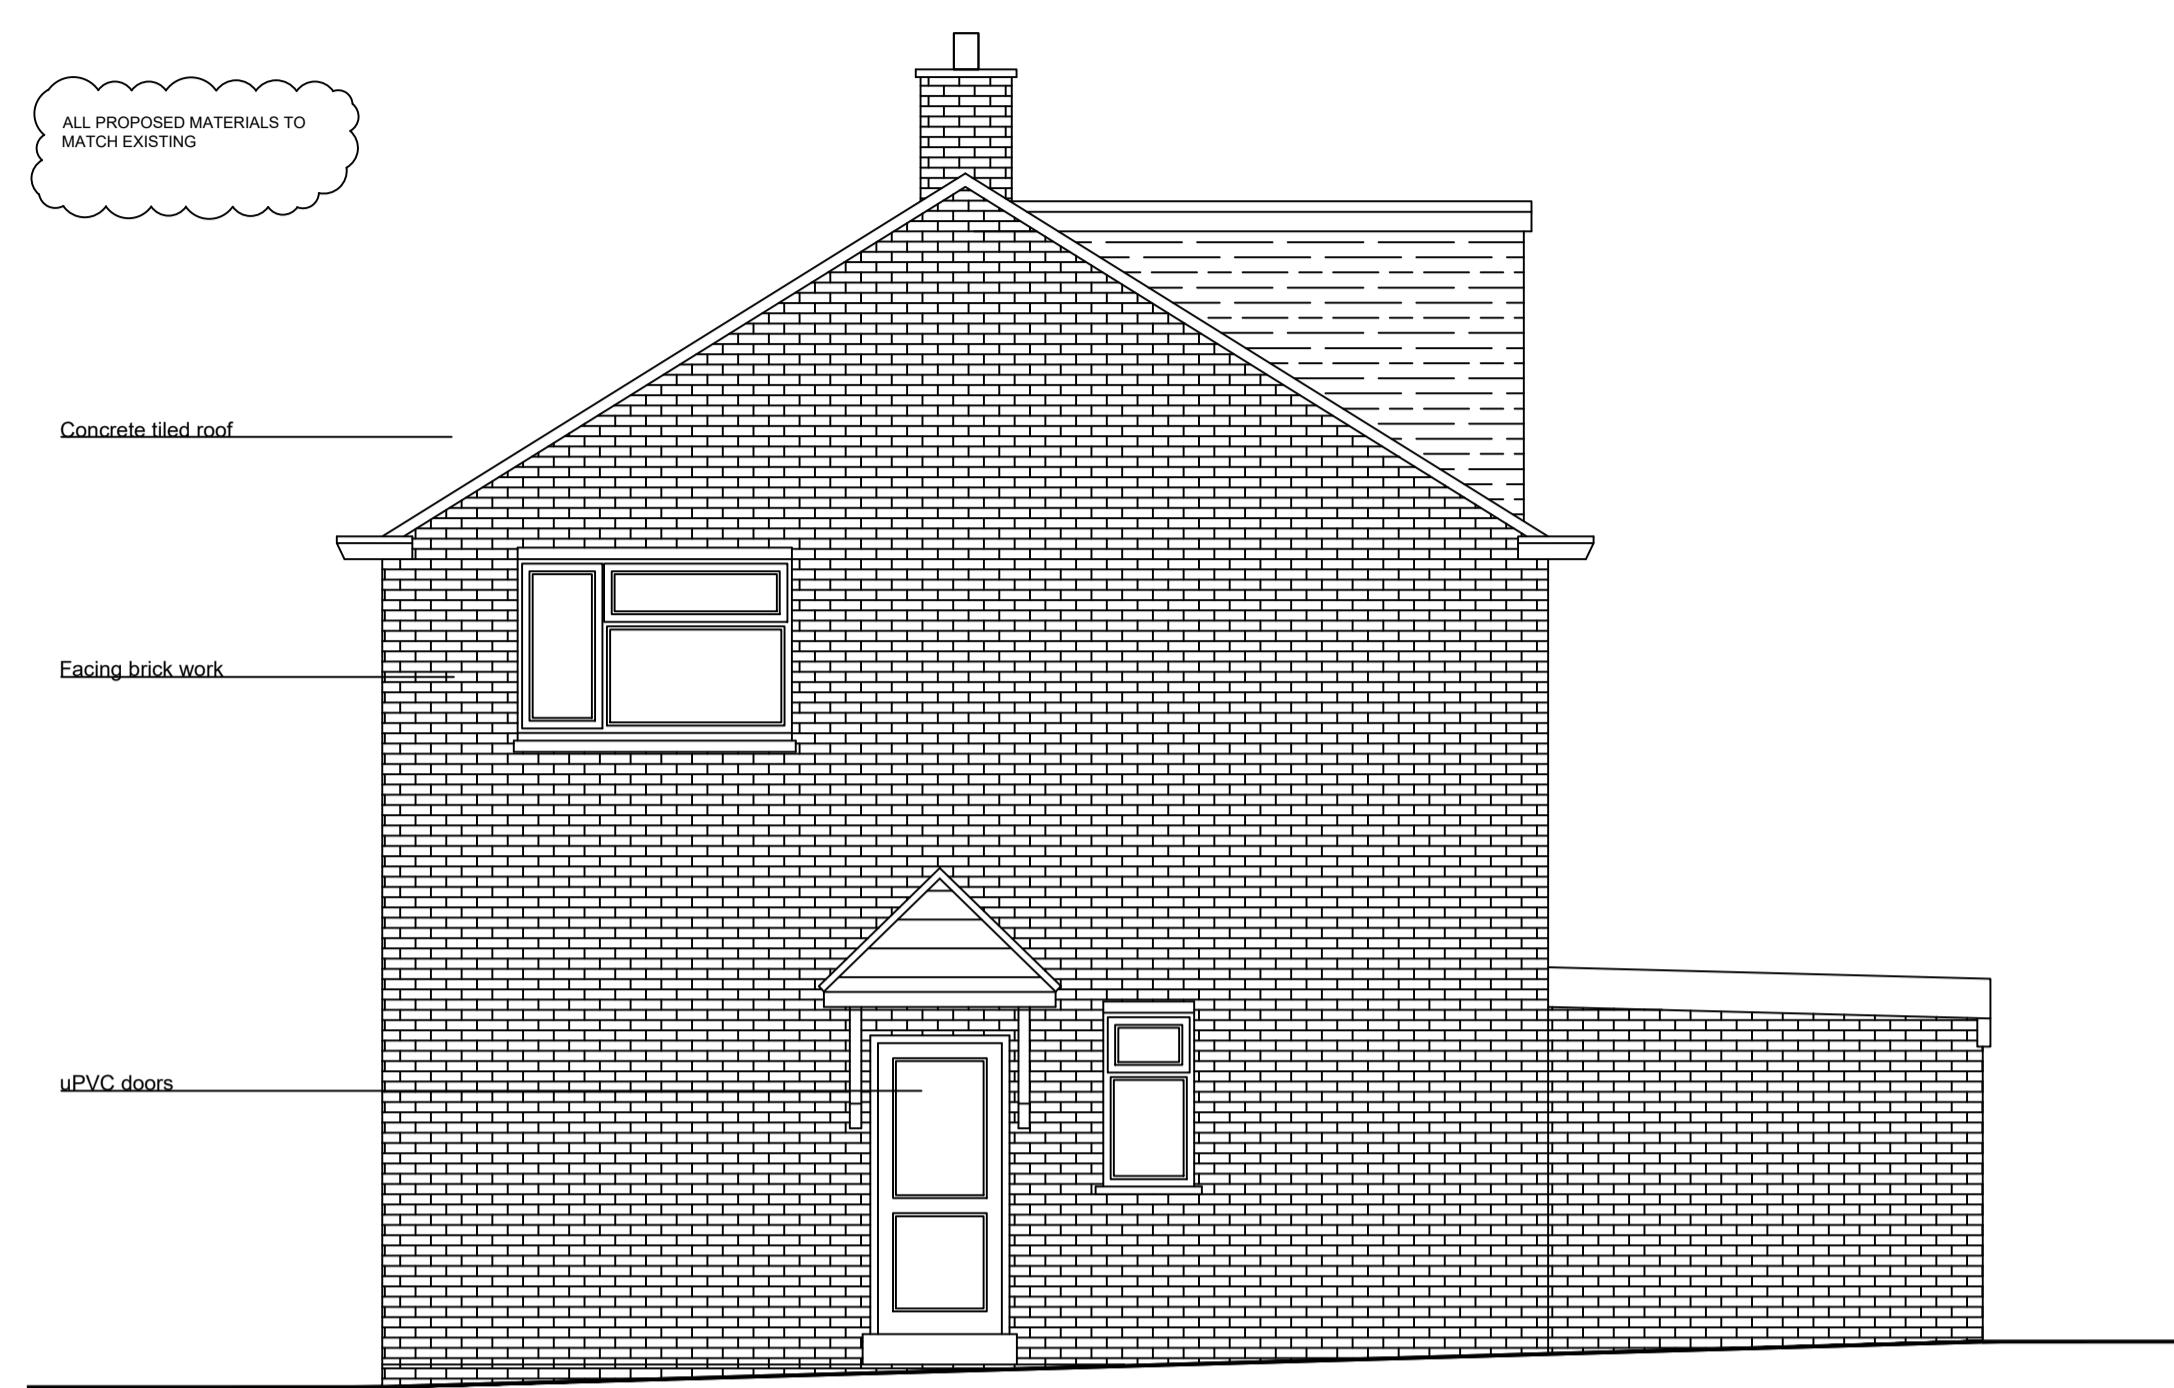

ELEVATION D  
PROPOSED SIDE ELEVATION



A 07.06.25 Additional notes added

Rev	Date	Amendment
-----	------	-----------

## CLIENT

53 OWEN ROAD  
HAYES  
UB4 9LA

## PROJECT

PROPOSED  
ELEVATIONS

## DATE

03.05.25

## SCALE


1:50 @ A1

## DRAWN


NA

## REV

ABAY ARCHITECTURE

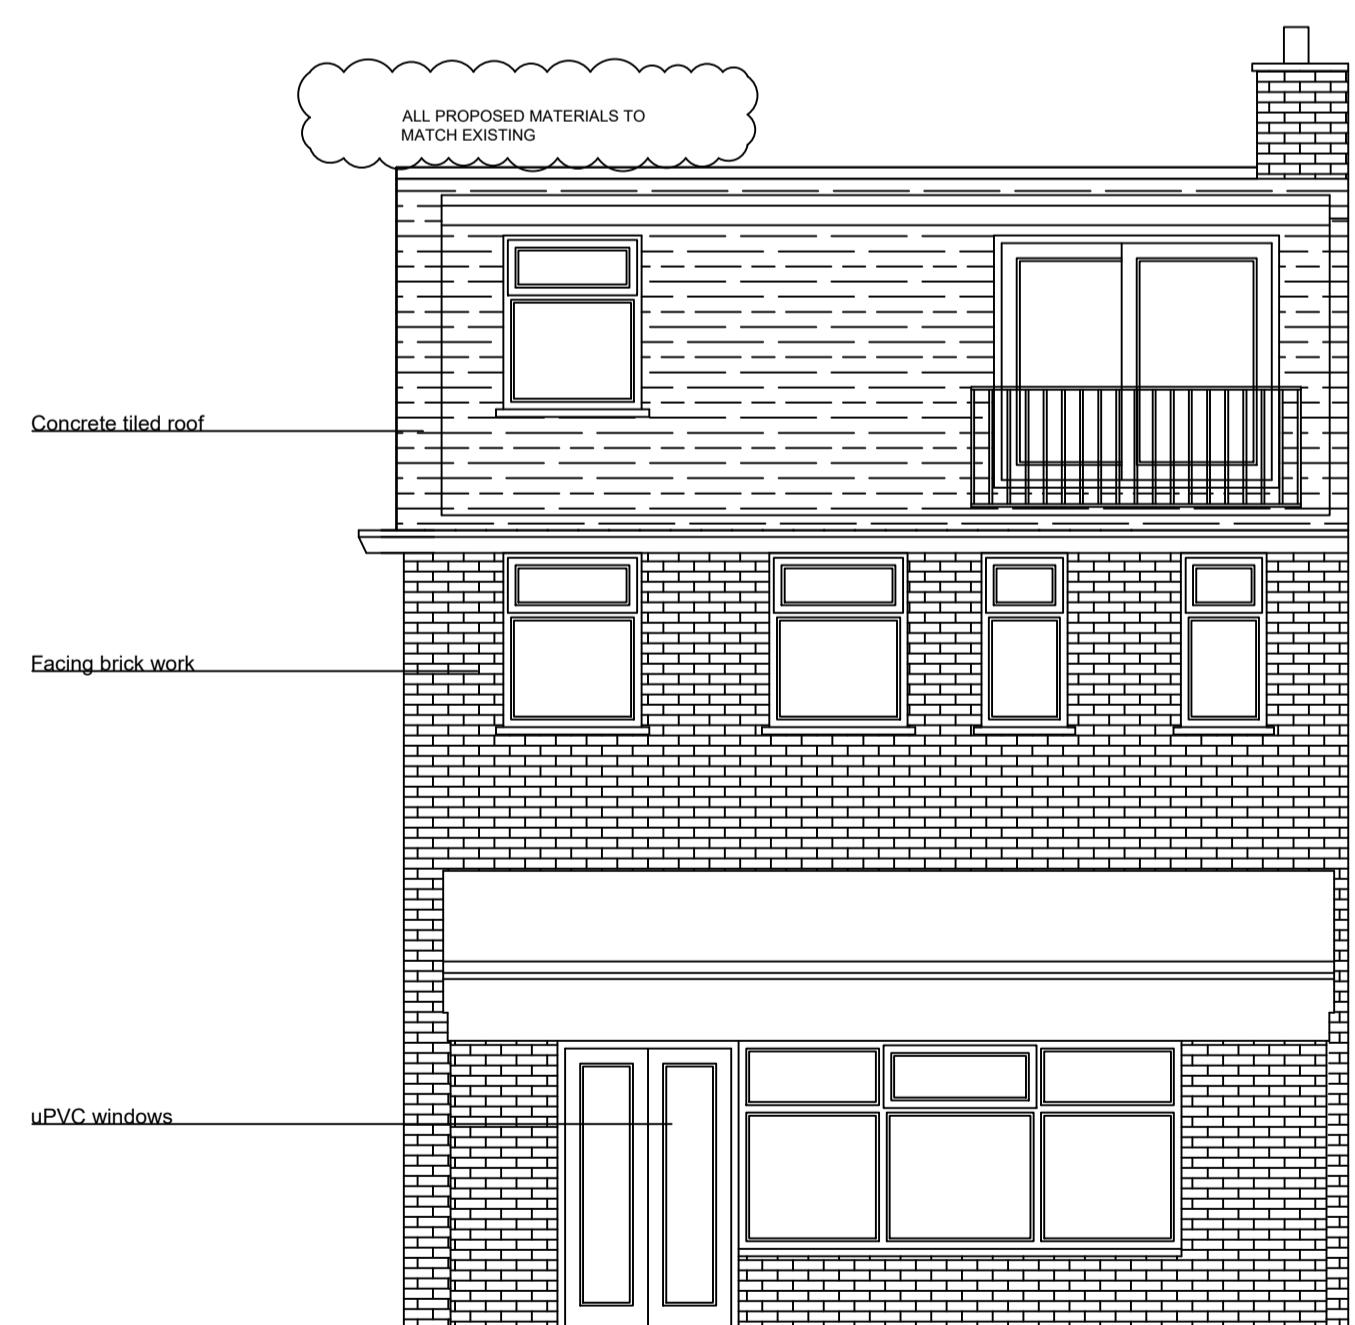

ELEVATION C  
PROPOSED REAR ELEVATION

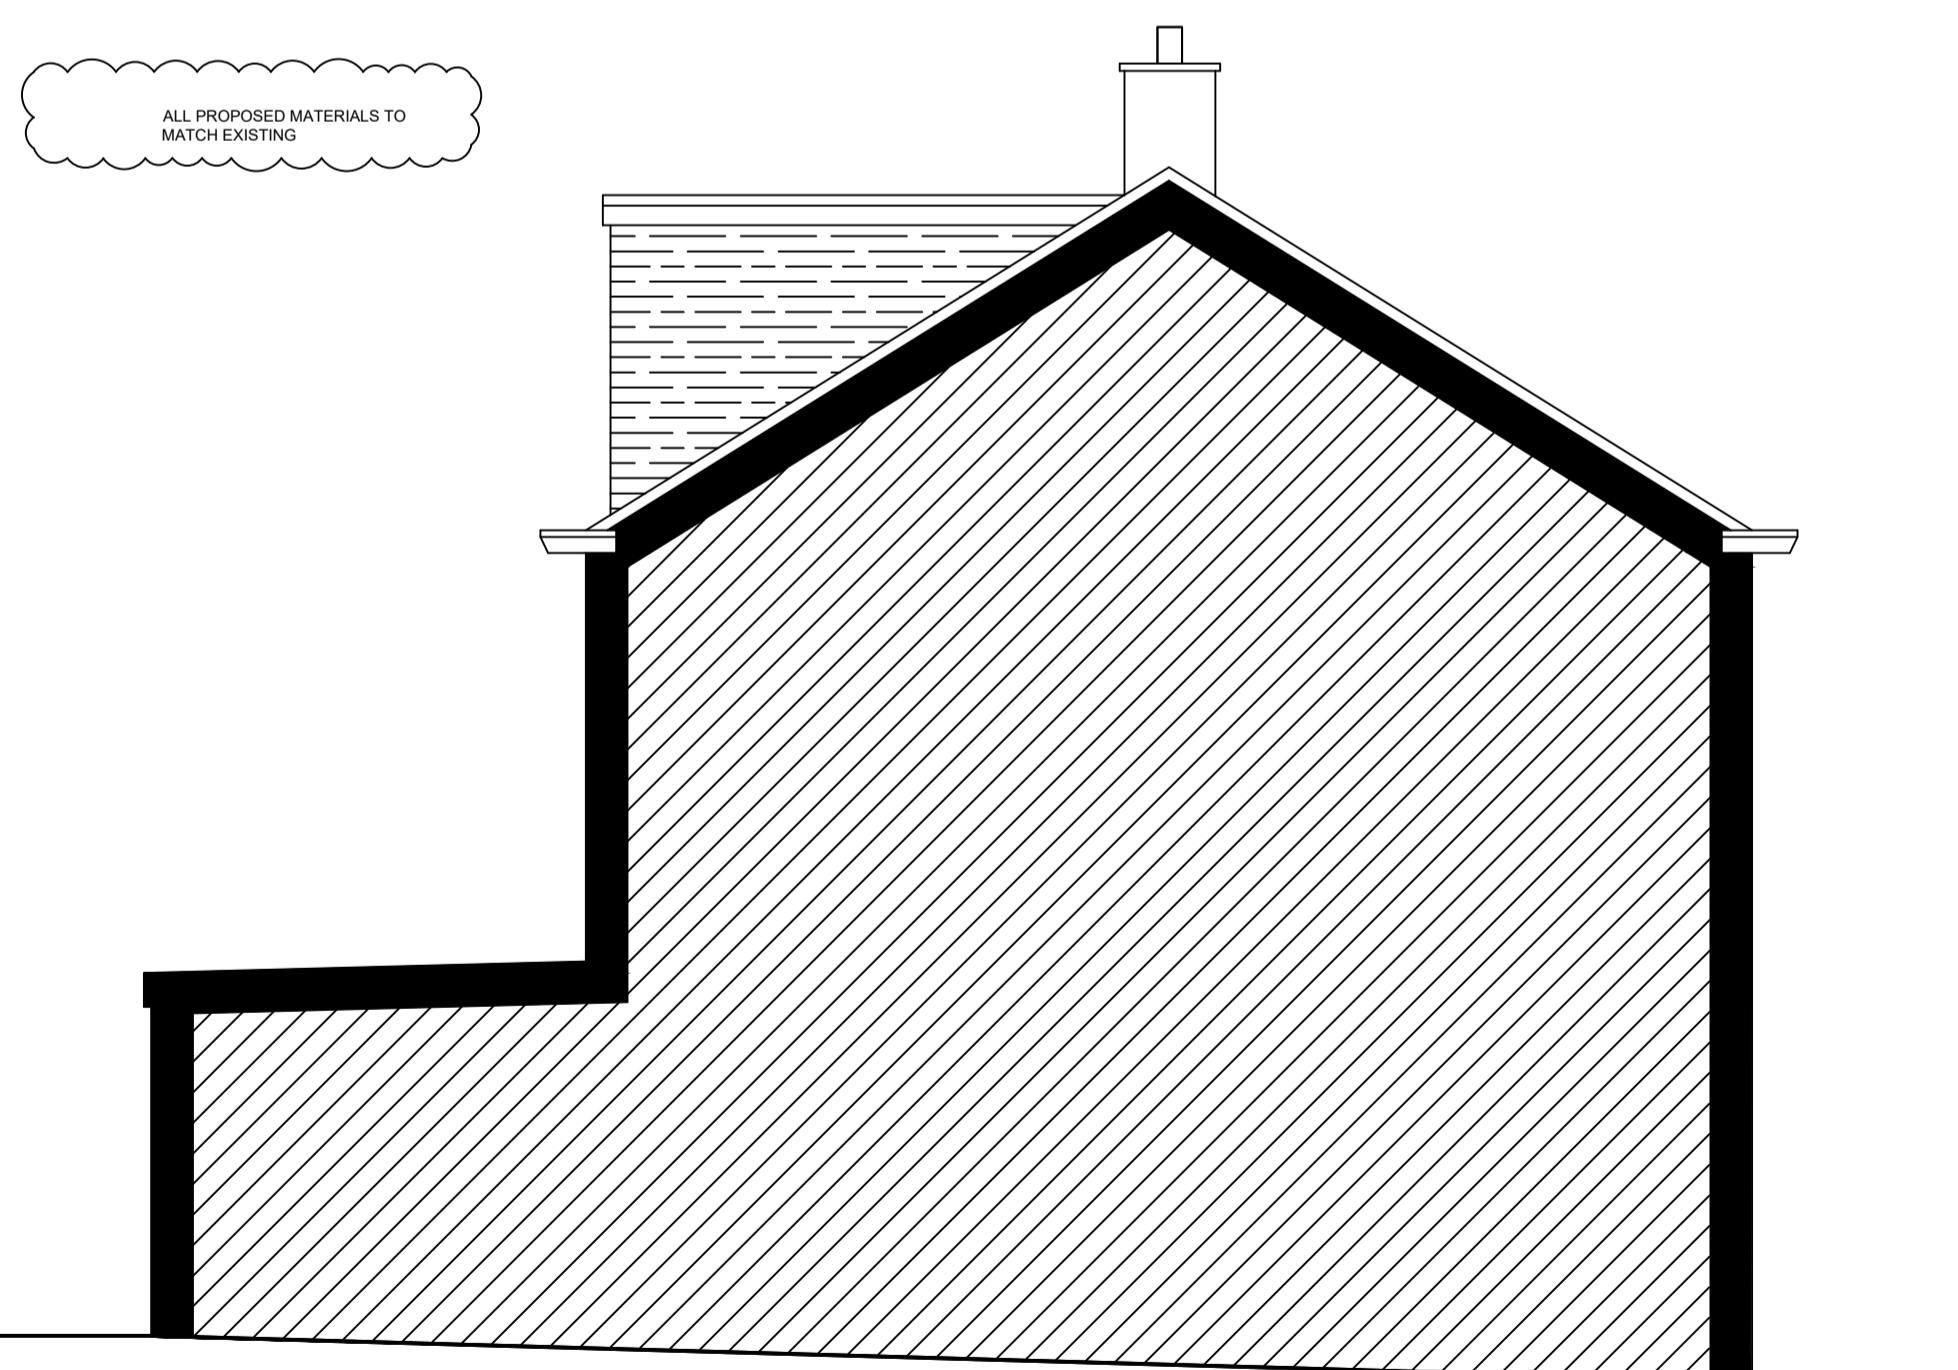

ELEVATION B  
PROPOSED SIDE ELEVATION

## DRAWING NUMBER

1612-P-015

Neha Abayawardana RIBA  
abay.architecture@yahoo.com