




69 Bempton Drive, Ruislip HA4 9DB - Existing & Proposed.

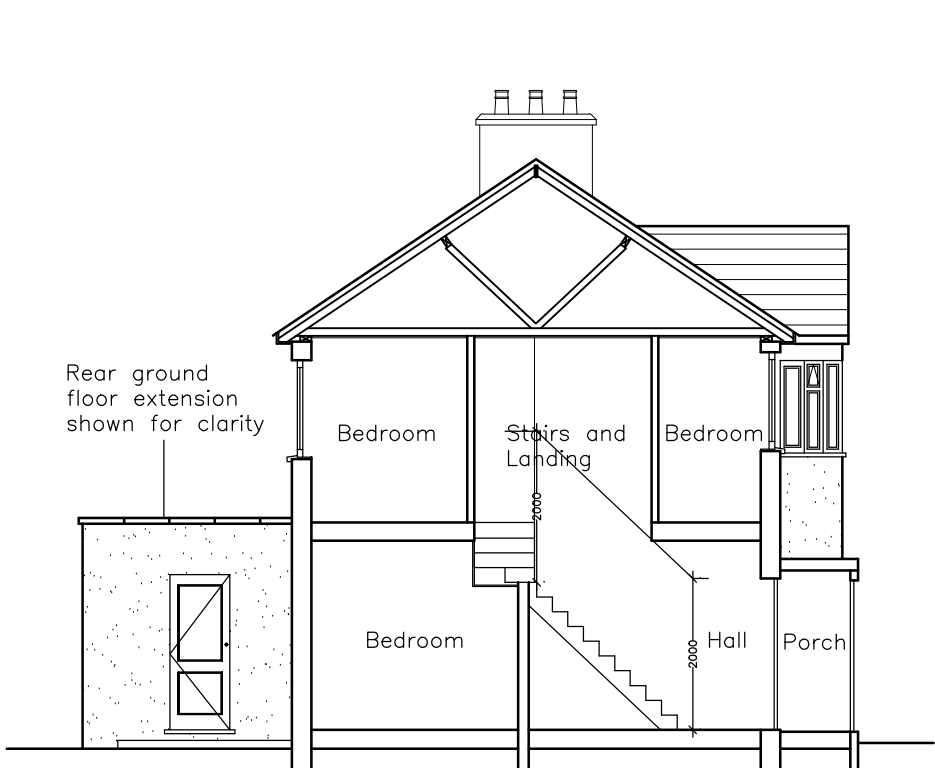

Existing Section A-A
(Scale 1:100)

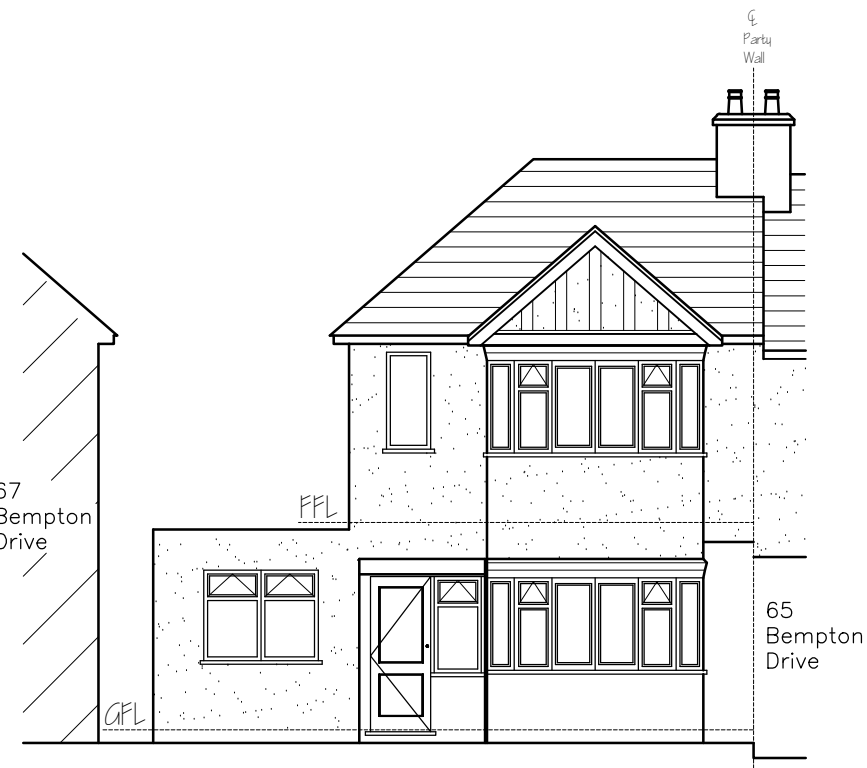


Existing Front Elevation
(Scale 1:100)

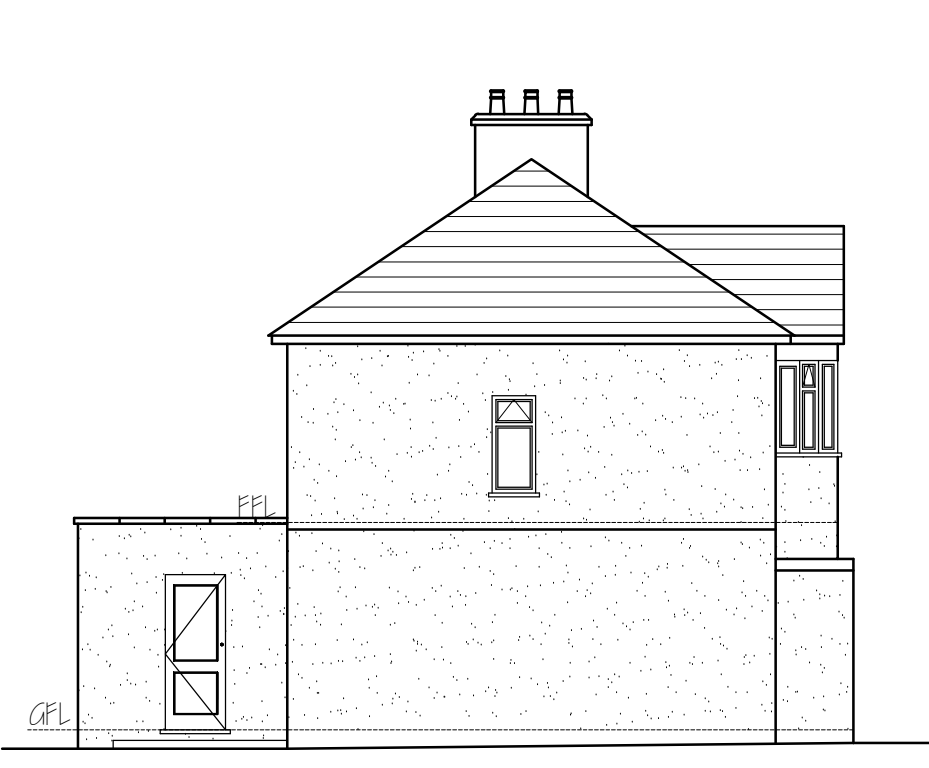


Existing Side Elevation
(Scale 1:100)



Existing Rear Elevation
(Scale 1:100)

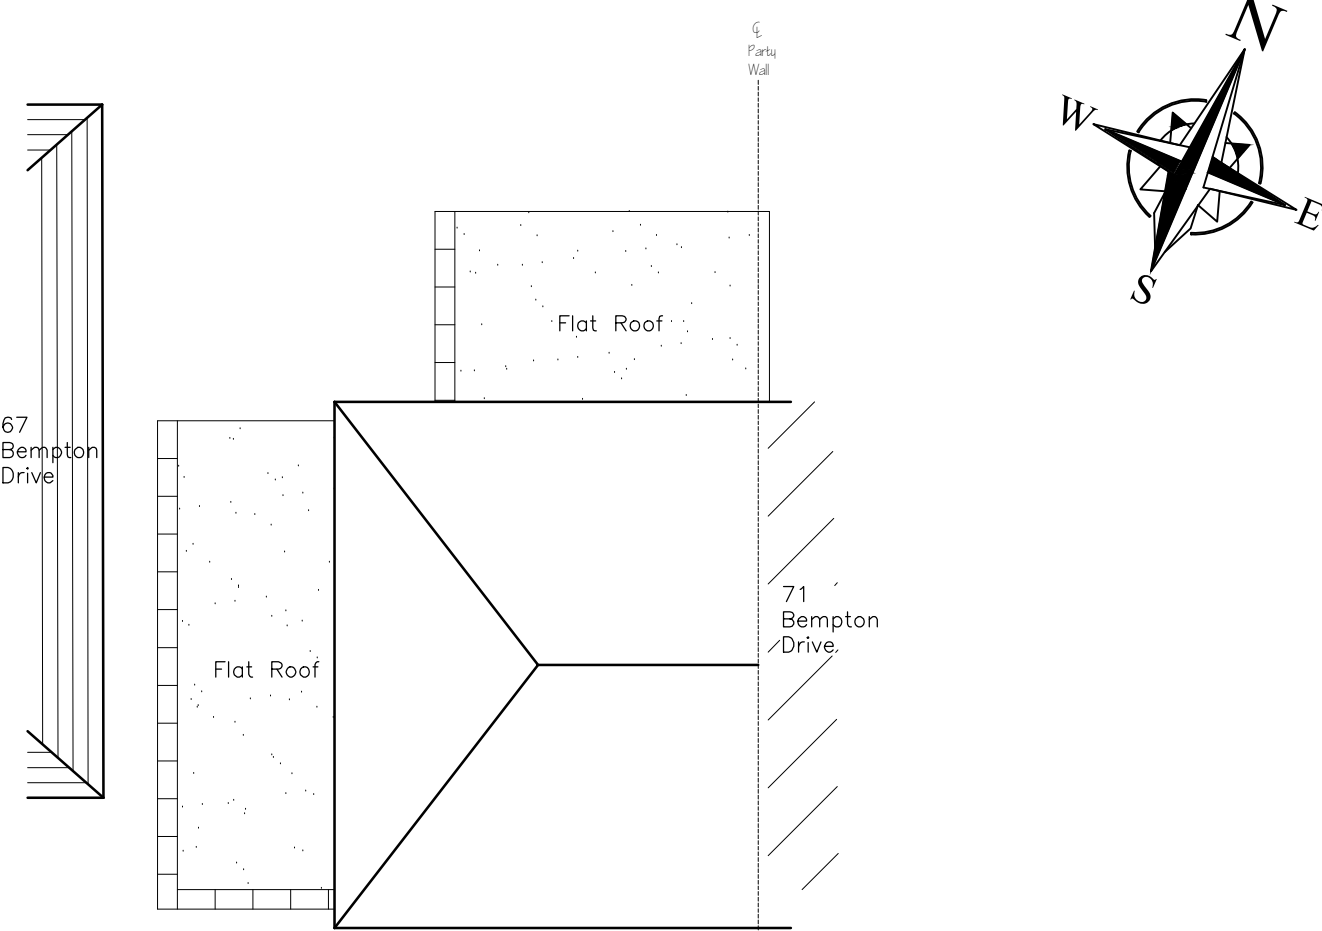

Existing Roof Layout
(Scale 1:100)

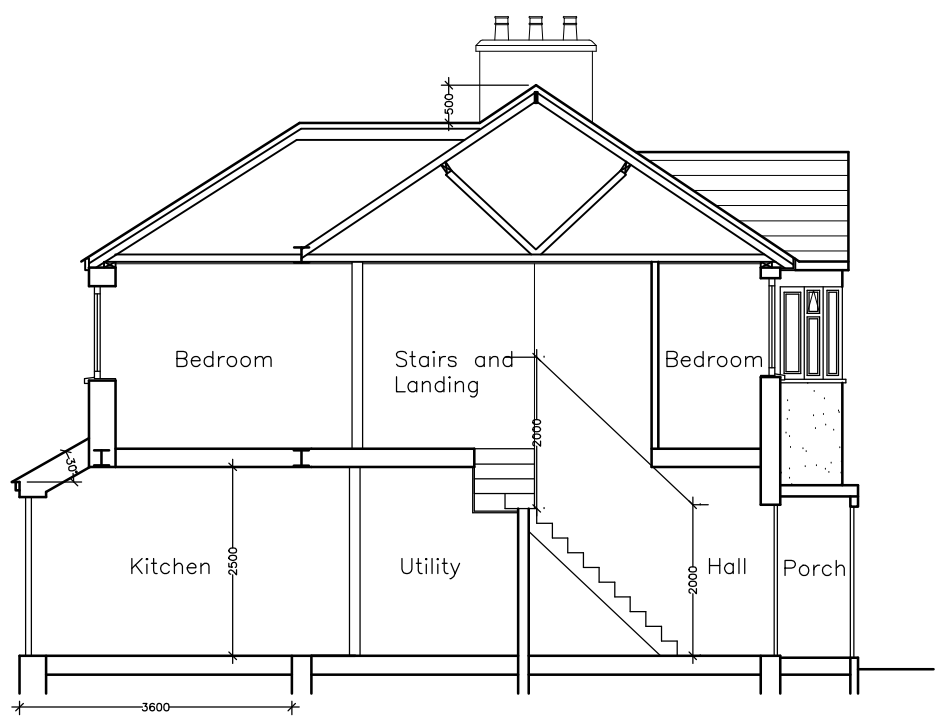

Proposed Section A-A
(Scale 1:100)




Proposed Front Elevation
(Scale 1:100)






Proposed Side Elevation
(Scale 1:100)




Proposed Rear Elevation
(Scale 1:100)

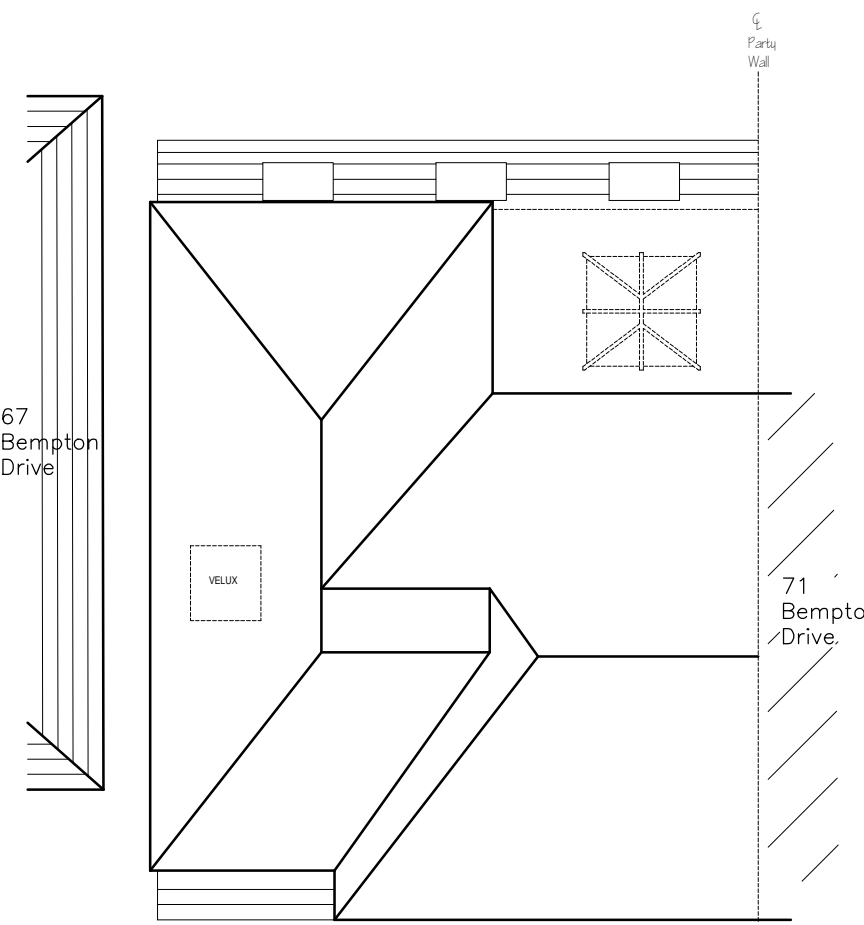


Proposed Roof Layout
(Scale 1:100)

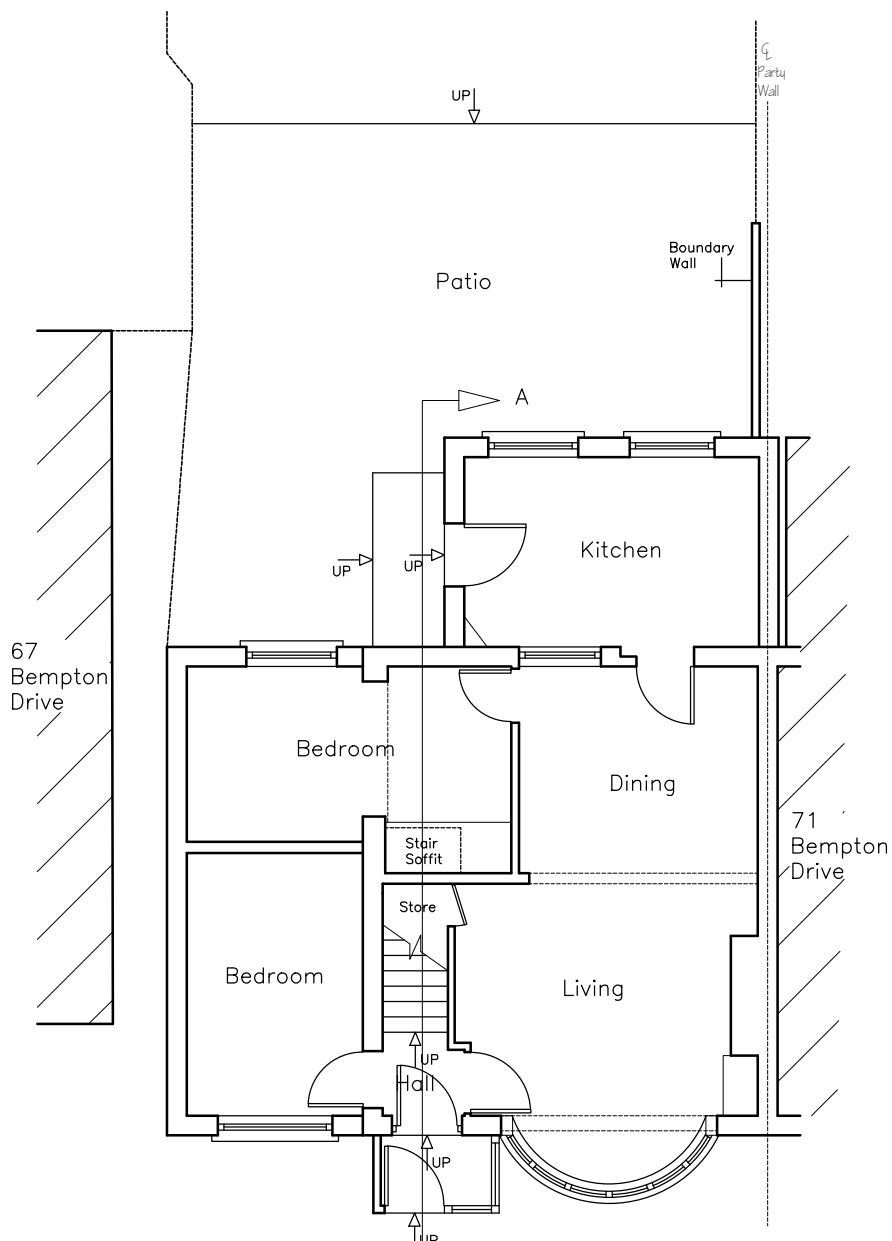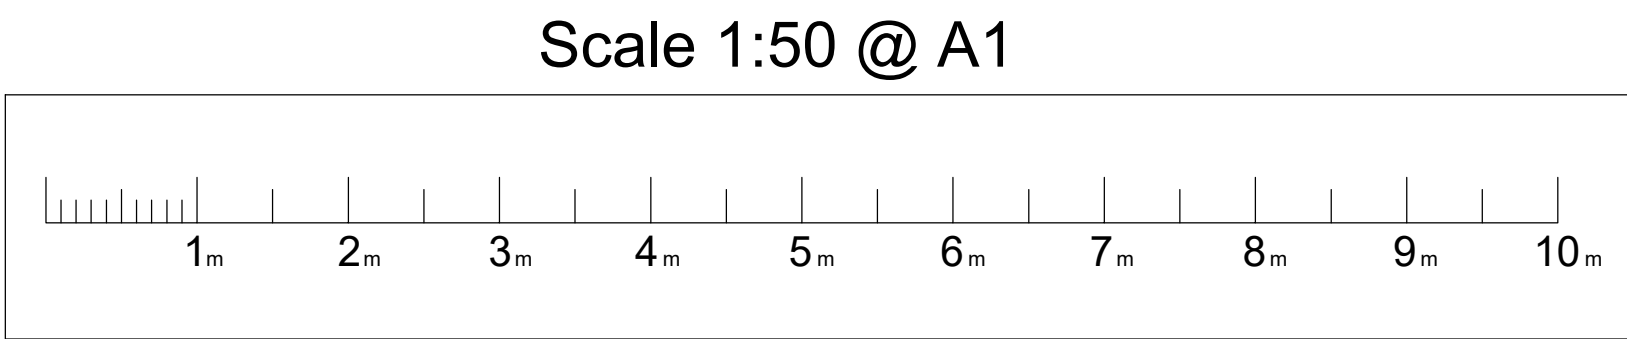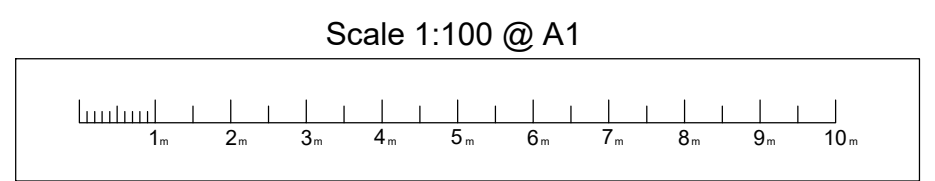


Existing Ground Floor
Layout (Scale 1:100)

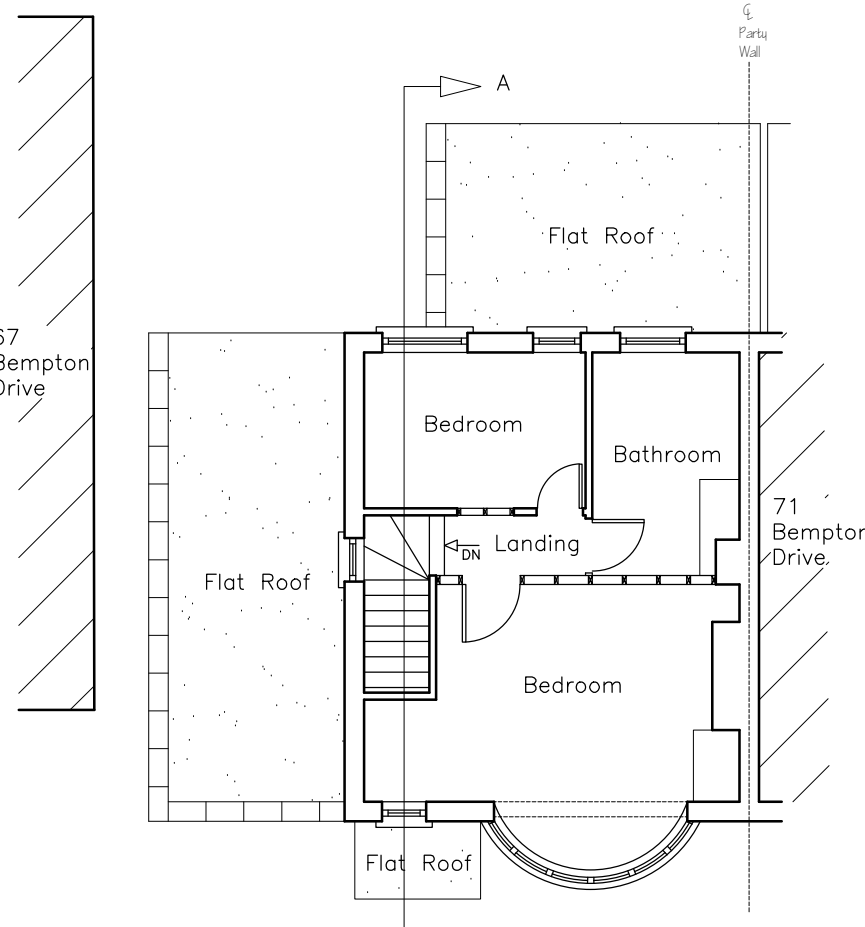

Existing First Floor
Layout (Scale 1:100)

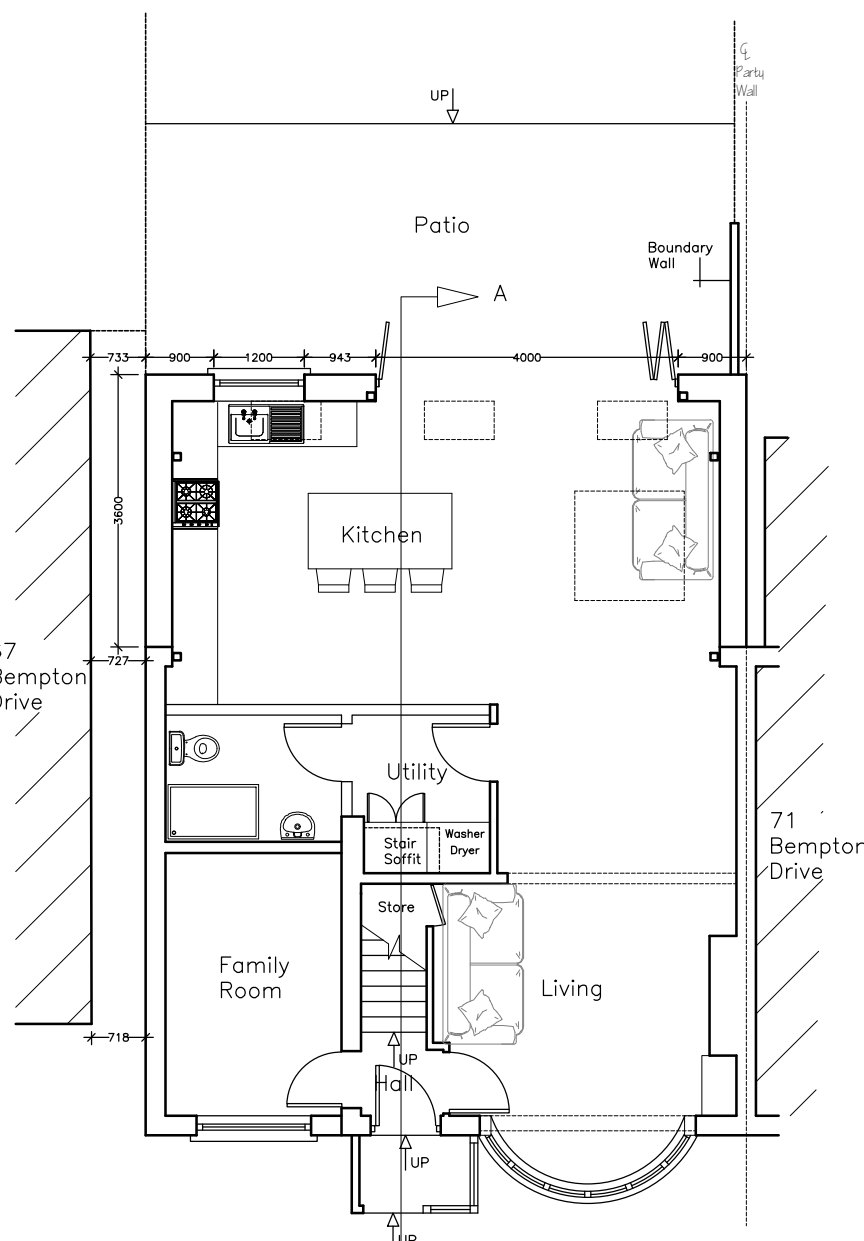

Proposed Ground Floor
Layout (Scale 1:100)

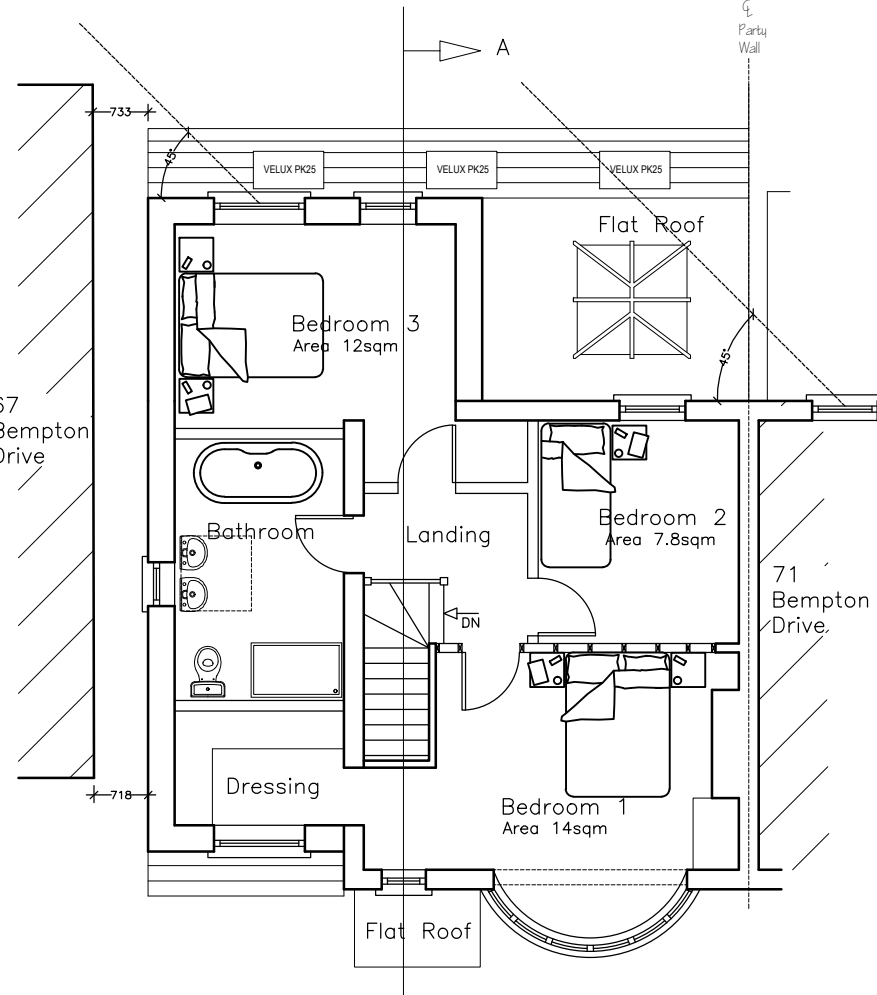

Proposed First Floor
Layout (Scale 1:100)

Rev:	Date:	Description:
01	16.01.24	Revised drawing for Local Authority by reducing width of crown roof, reducing width of bedroom 3, set back first floor front elevation by 500mm and reduced depth of ground floor extension to 3600mm.
02	19.01.24	Removed crown from the rear hipped and pitched roof extension to match No. 60 Bempton Drive.
03	22.01.24	Added side window to FFL bathroom layout plan.

Mensor Chartered Surveyors

BUILDING SURVEYING PRINCIPAL DESIGNER PROJECT MANAGEMENT

Tel: 07734319069
Email: stevejones@mensorsurveyors.co.uk

Project: 69 Bempton Drive, Ruislip HA4 9DB

Title: Existing and proposed

Stage: Planning

Date: 22/ 11/ 23

Scale: 1:50 & 1:100 @ A1

Rev: 03

Drawing Number: 097.23.01

Client: Mr & Mrs B Doherty

Drawn by: SJ

Checked by: KJ