




69 Bempton Drive, Ruislip HA4 9DB - Existing & Proposed.

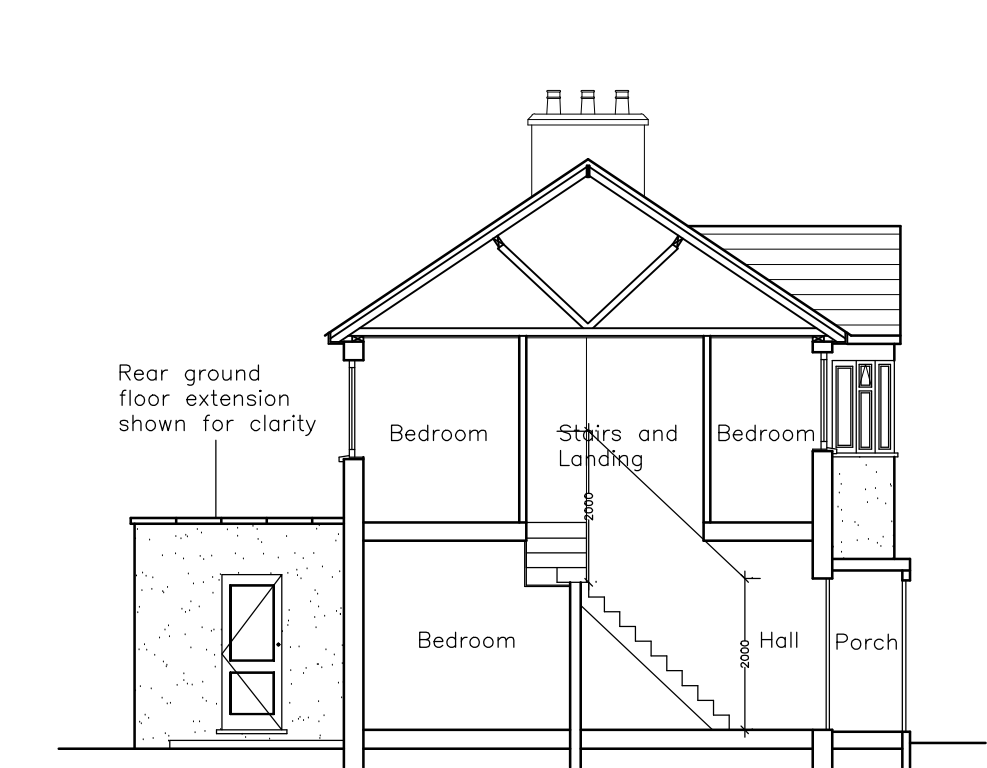


Existing Section A-A
(Scale 1:100)

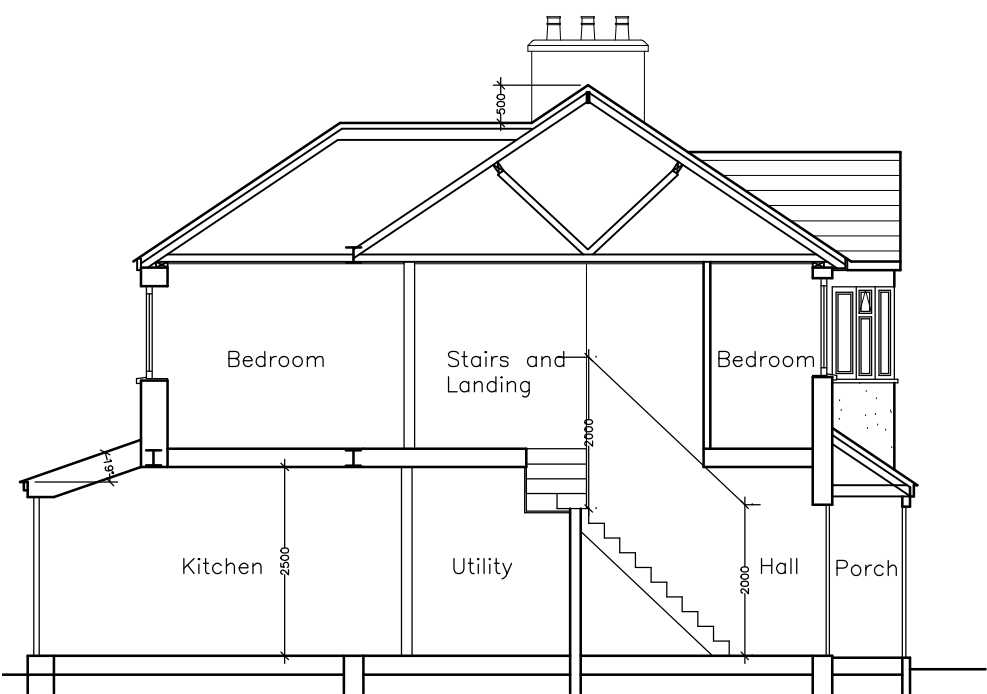


Proposed Section A-A
(Scale 1:100)

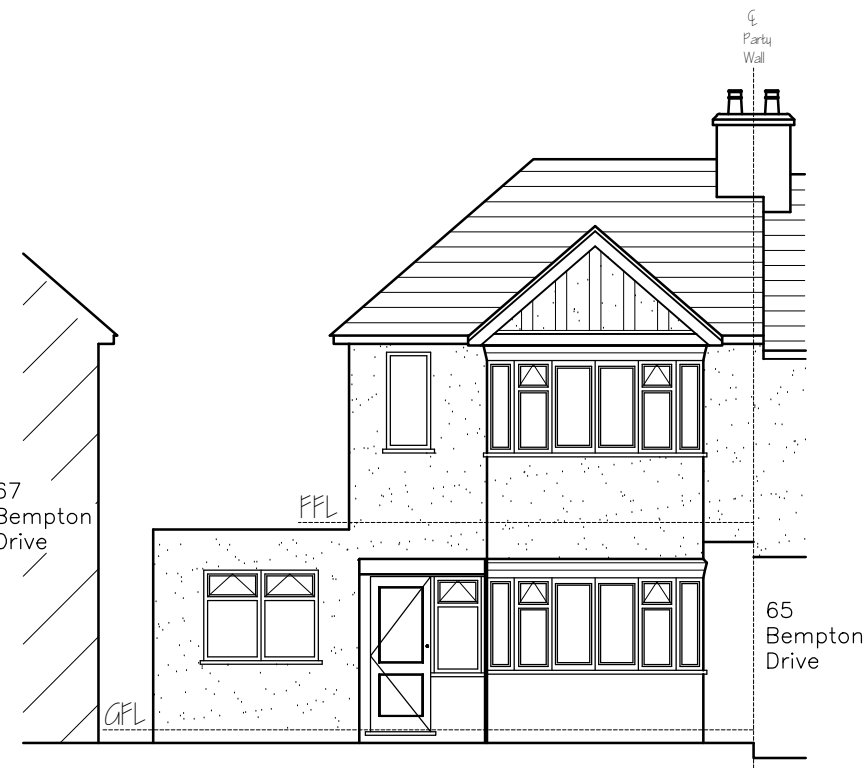

Existing Front Elevation
(Scale 1:100)

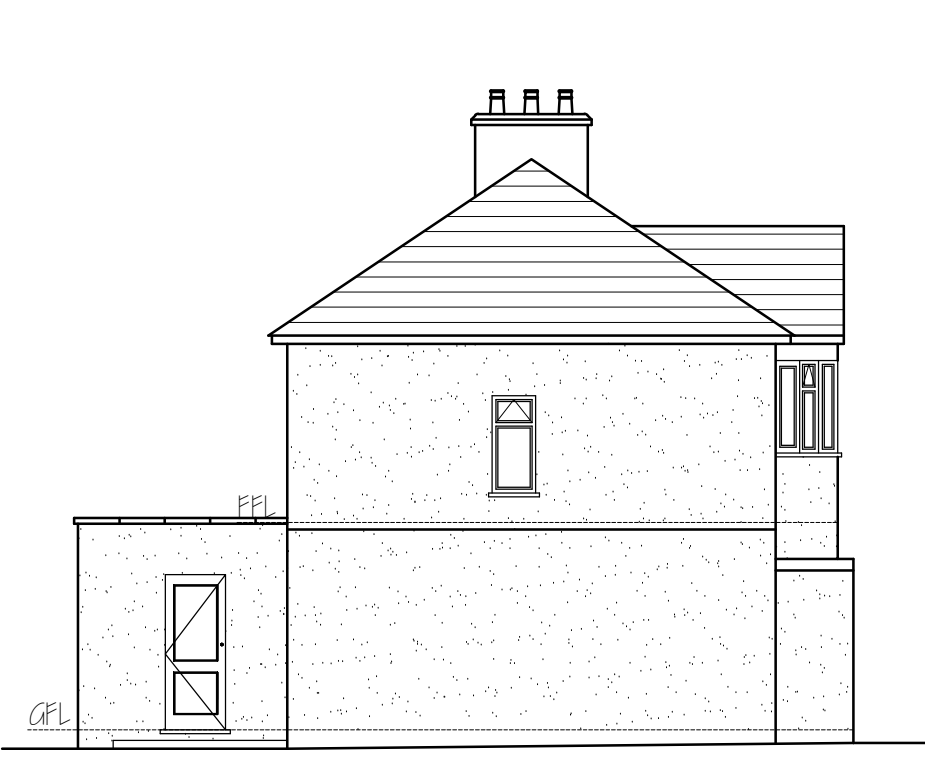


Existing Side Elevation
(Scale 1:100)

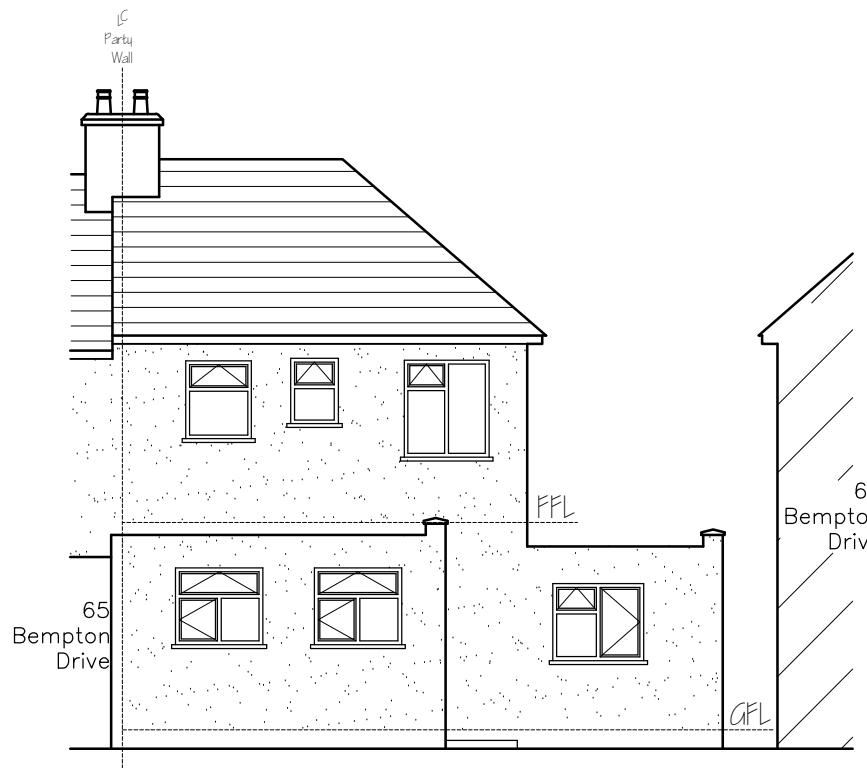

Existing Rear Elevation
(Scale 1:100)




Proposed Front Elevation
(Scale 1:100)

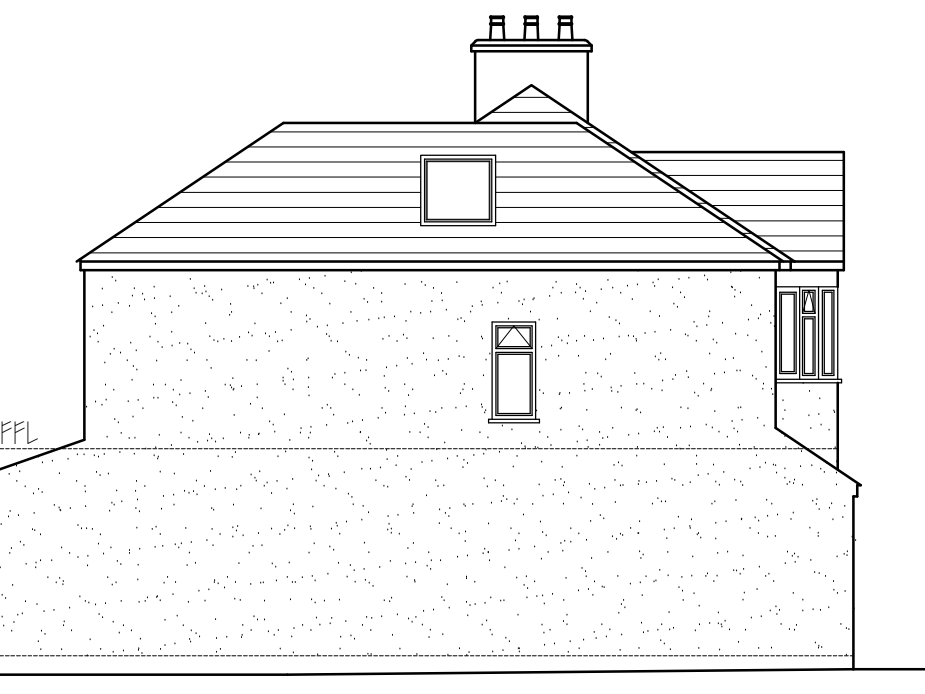


Proposed Side Elevation
(Scale 1:100)






Proposed Rear Elevation
(Scale 1:100)

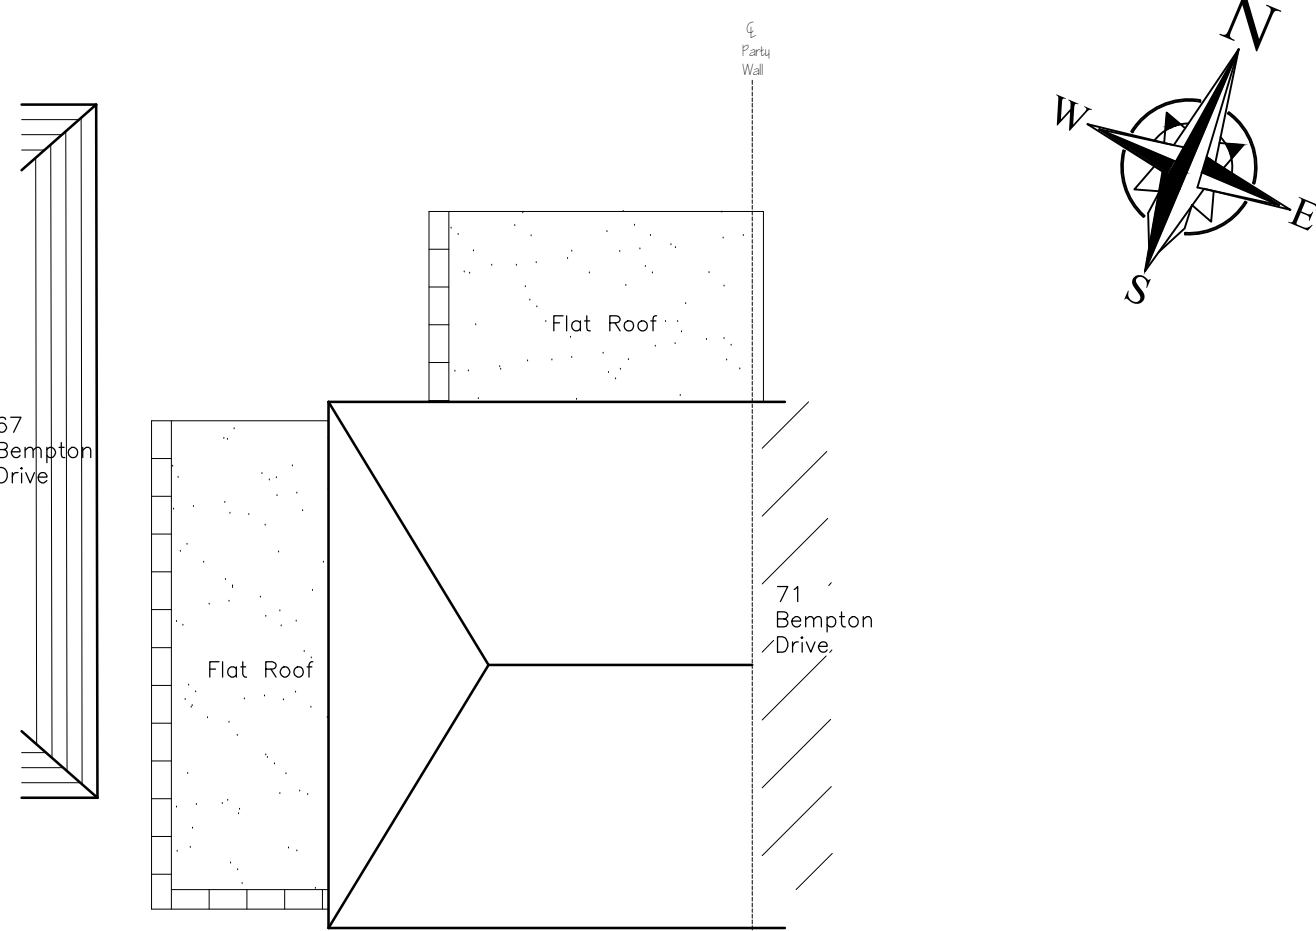


Existing Roof Layout
(Scale 1:100)

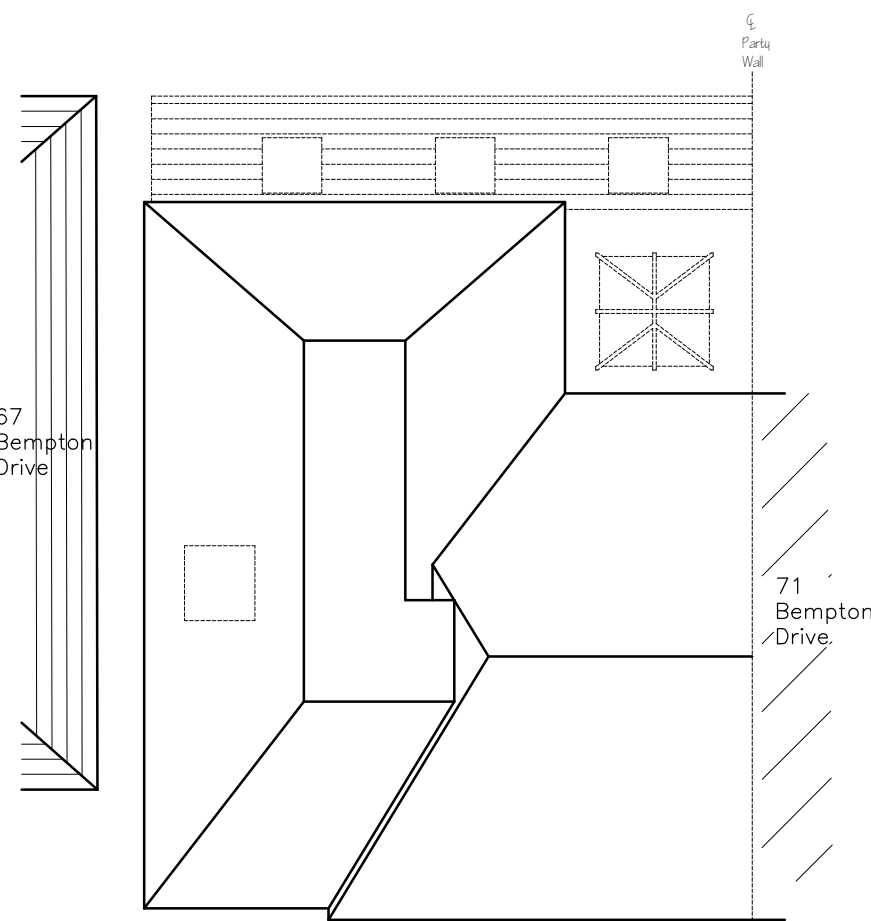


Proposed Roof Layout
(Scale 1:100)

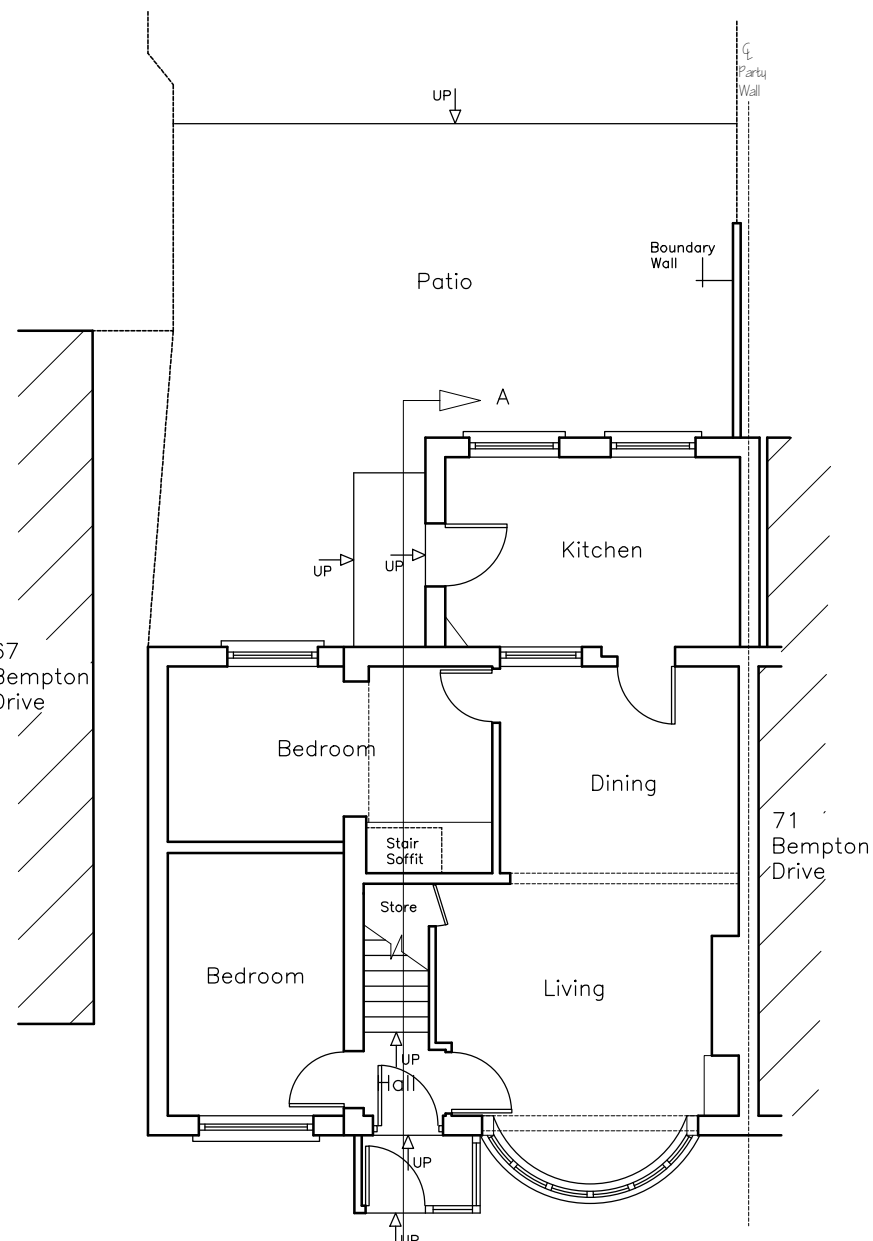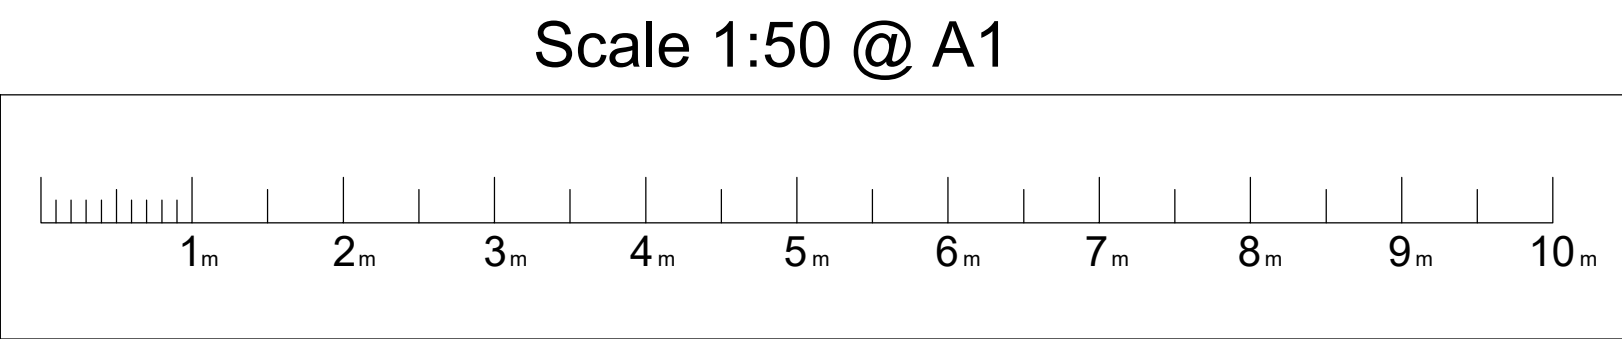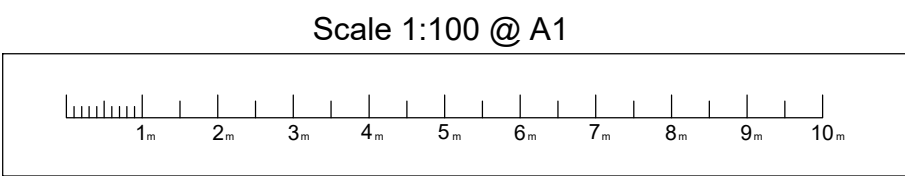


Existing Ground Floor
Layout (Scale 1:100)

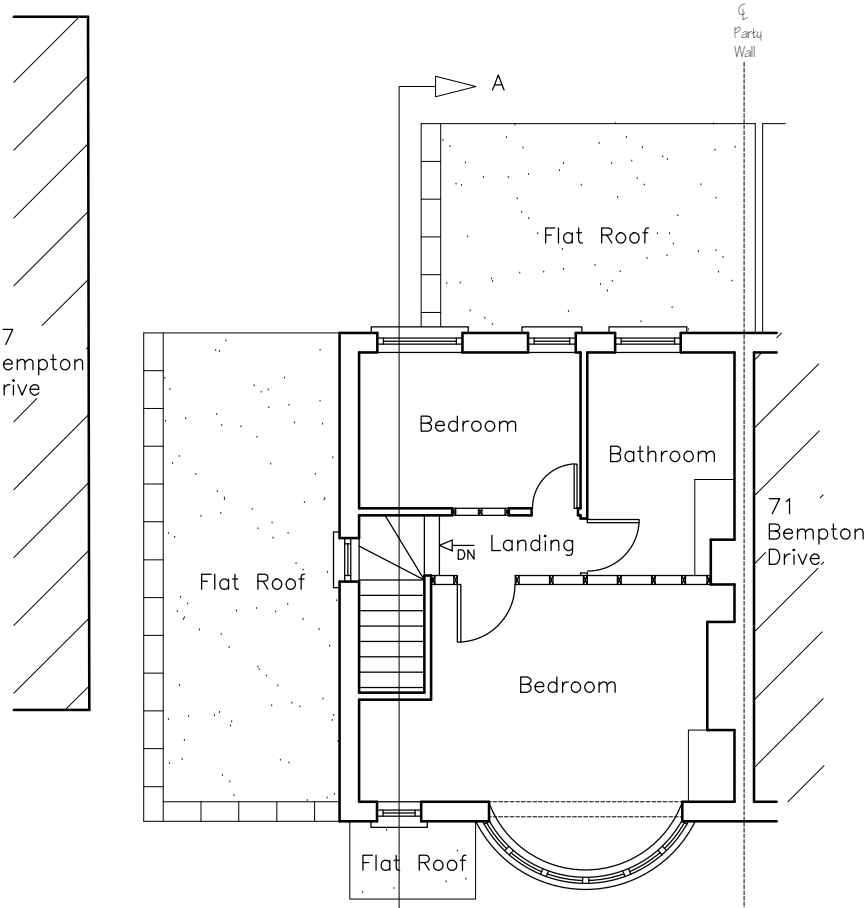

Existing First Floor
Layout (Scale 1:100)

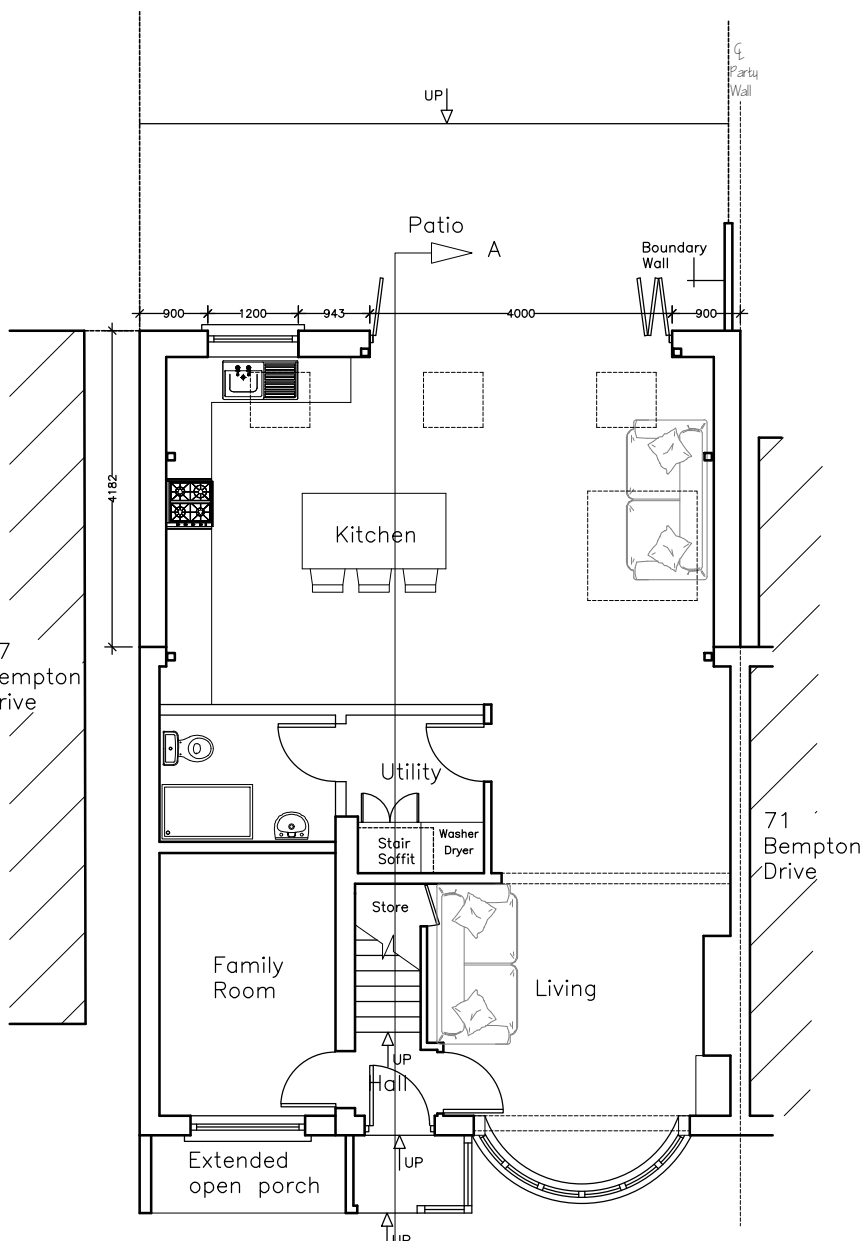

Proposed Ground Floor
Layout (Scale 1:100)

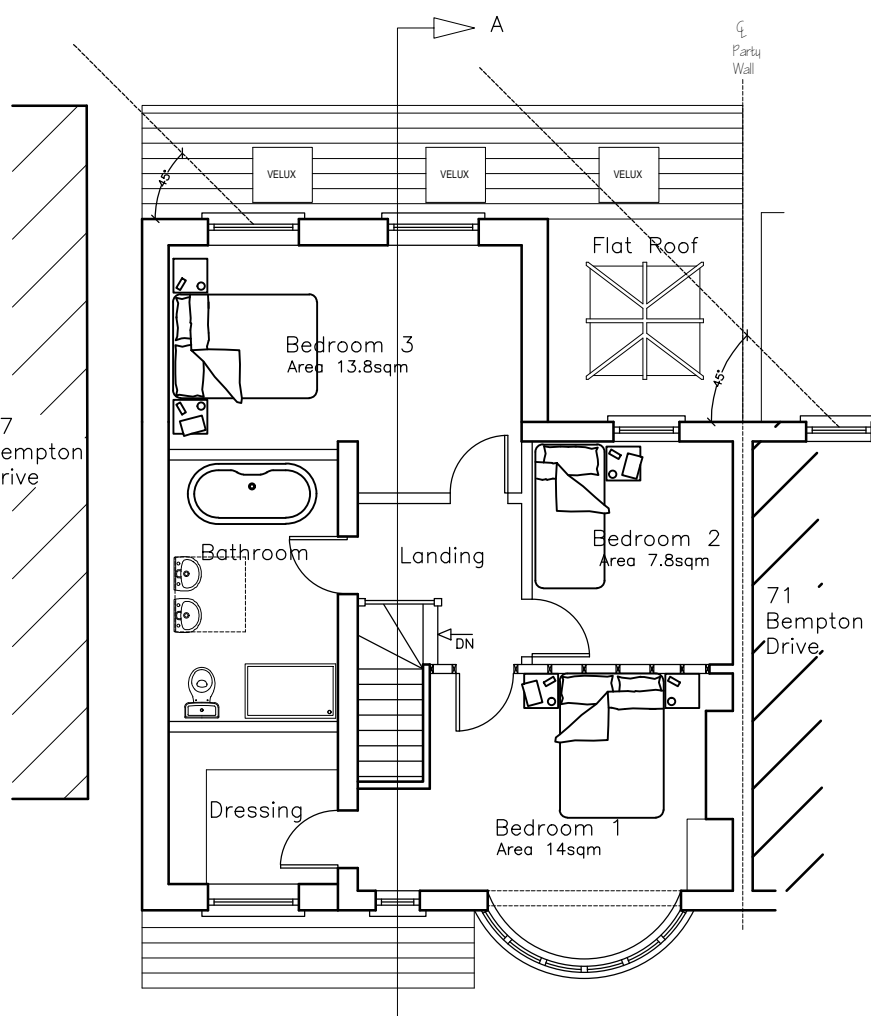

Proposed First Floor
Layout (Scale 1:100)

Rev:	Date:	Description:
00	--/--	-----

Mensor Chartered Surveyors

BUILDING SURVEYING PRINCIPAL DESIGNER PROJECT MANAGEMENT

Tel: 07734319069
Email: stevejones@mensorsurveyors.co.uk

Project:	69 Bempton Drive, Ruislip HA4 9DB
Title:	Existing and proposed
Stage:	Planning
Date:	22/ 11/ 23
Scale:	1:50 & 1:100 @ A1
Rev:	00
Drawing Number:	097.23.01
Client:	Mr & Mrs B Doherty
Drawn by:	SJ
Checked by:	KJ