



Note: This Drawing is for planning purpose and should not be used for construction.
All dimensions should be confirmed on site and any deviation should be reported back to designer.

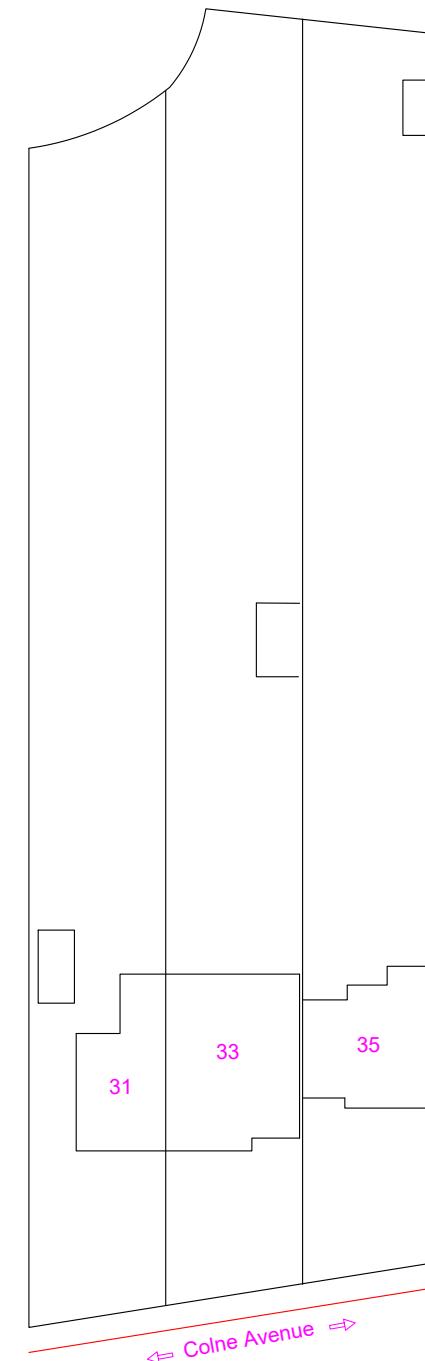

Existing Site Plan @ Scale 1:500

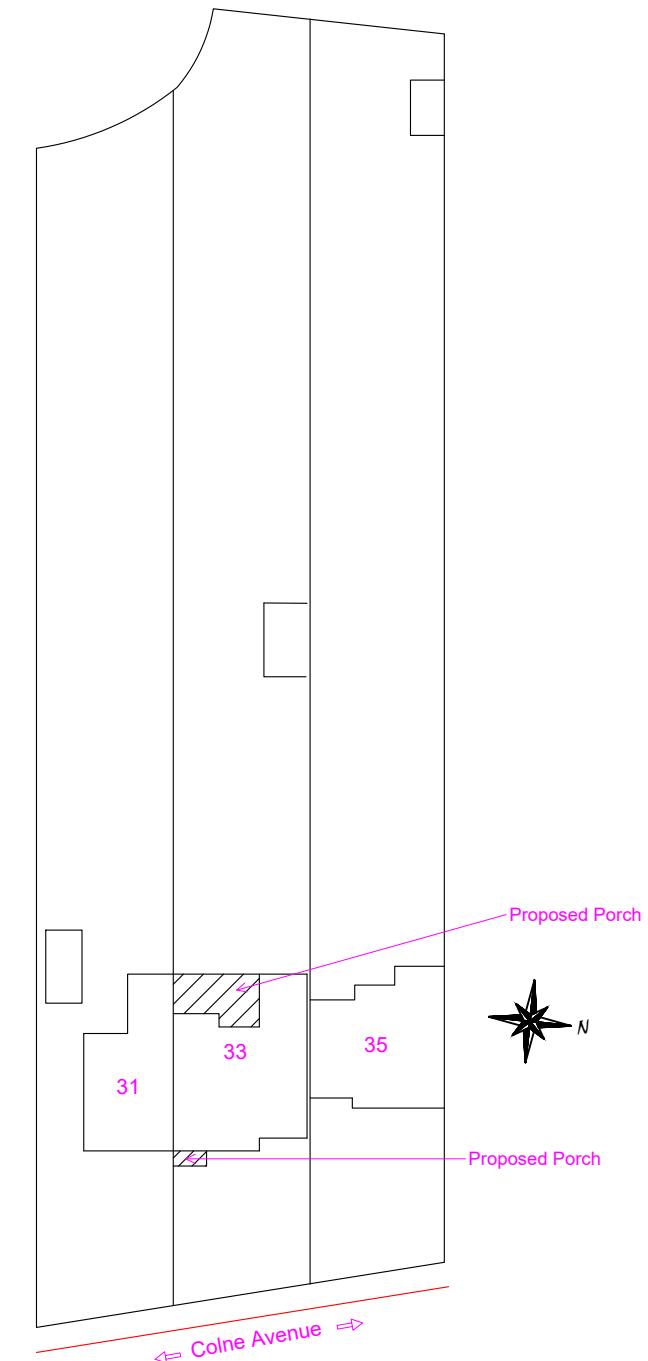

Proposed Site Plan @ Scale 1:500



Location Plan @ 1:1250

| Proposed Development: Single Storey Rear Extension, Garage Conversion and Porch | Site Address: 33 Colne Avenue West Drayton UB7 7AL | Revisions: <table border="1"> <tr> <th>Rev</th> <th>Date</th> <th>Description</th> </tr> <tr> <td>A</td> <td>05/07/2023</td> <td></td> </tr> <tr> <td></td> <td></td> <td></td> </tr> <tr> <td></td> <td></td> <td></td> </tr> <tr> <td></td> <td></td> <td></td> </tr> </table> | Rev | Date | Description | A | 05/07/2023 | | | | | | | | | | | Drawing Description: Site plan & Location Plan Drawing No: ART/2023/GC33CA/SPLP | <p>Scale: 1:500, 1:1250 Paper Size: A3 Sheet No: 6 of 6</p> <p>1:500 Scale Bar: 0 5 10 15 20M 1:1250 Scale Bar: 0 25 50M</p> | ART CONSULTANTS (UK) LTD 113 LONG LANE STANWELL TW19 7AL M:07960071377 E: ARTCONSULTANTSUK@GMAIL.COM |
|--|--|--|-----|------|-------------|---|------------|--|--|--|--|--|--|--|--|--|--|--|--|--|
| Rev | Date | Description | | | | | | | | | | | | | | | | | | |
| A | 05/07/2023 | | | | | | | | | | | | | | | | | | | |
| | | | | | | | | | | | | | | | | | | | | |
| | | | | | | | | | | | | | | | | | | | | |
| | | | | | | | | | | | | | | | | | | | | |