


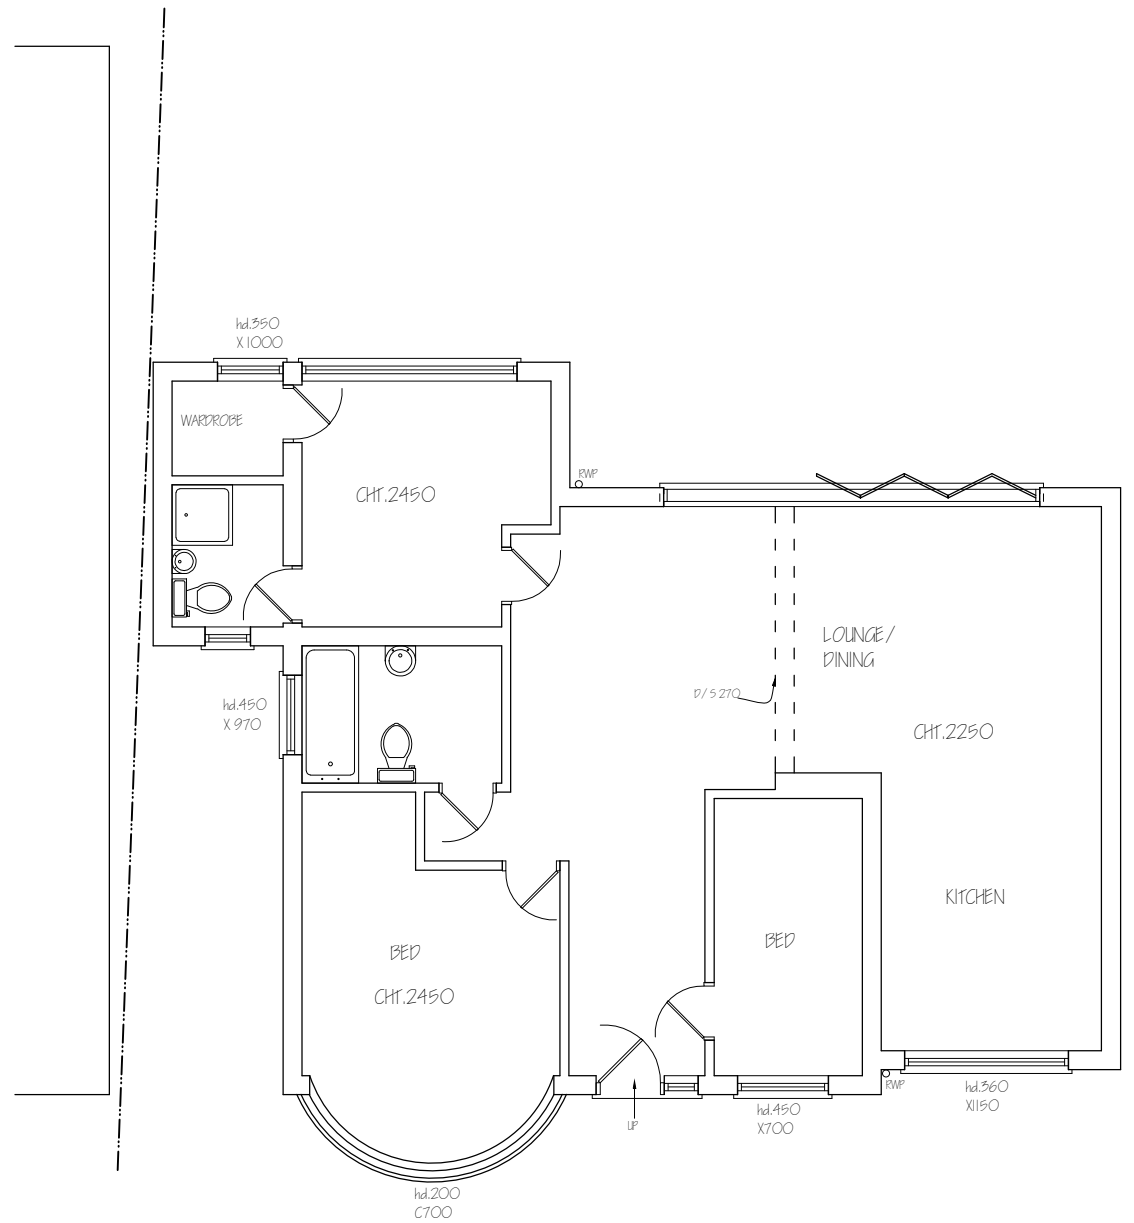


Nigel Fallon, B.Sc. (Hons)MBEng. 07768-408525		ADDRESS: 85, HOYLAK CRESCENT, UXBRIDGE, UB10 8JG.	
Planning & Development Consultant, Building Engineer.		NO. - 01	
164 Japonica Lane, Willen Park, Milton Keynes, MK15 9EE.		REV:	
DRAWING TITLE: EXISTING GROUND FLOOR PLAN		DATE: 01/ 03/ 2024	
SCALE - 1: 100		DRG. PAPER SIZE: A3	






EXISTING FRONT ELEVATION

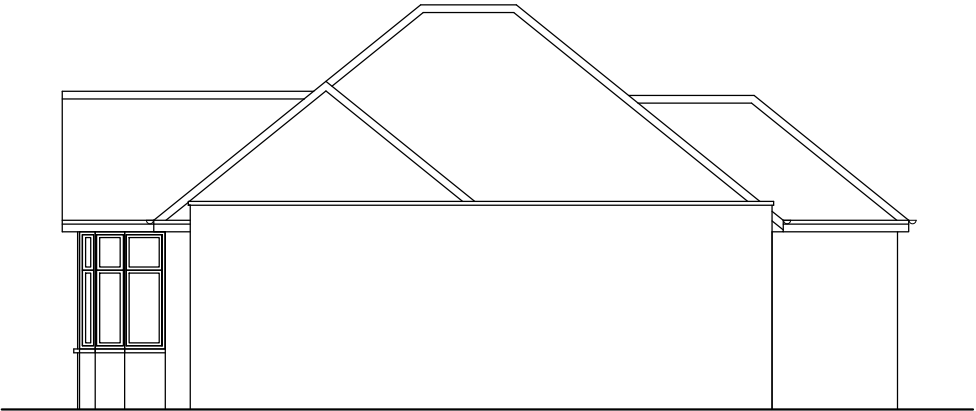


EXISTING SIDE ELEVATION

Nigel Fallon, B.Sc. (Hons)MEng. 07768-408525 Planning & Development Consultant, Building Engineer. <i>164 Japonica Lane,</i> <i>Willen Park,</i> <i>Milton Keynes, MK15 9EE.</i>		ADDRESS: 85, HOYLAKES CRESCENT, LUXBRIDGE, LUXIO 8JG.	
		DRAWING TITLE: EXISTING/ PROPOSED ELEVATIONS	NO. - 02
SCALE - 1: 100		DATE: 01/ 03/ 2024	REV:
		DRG. PAPER SIZE: A3	

 


PROPOSED FRONT ELEVATION

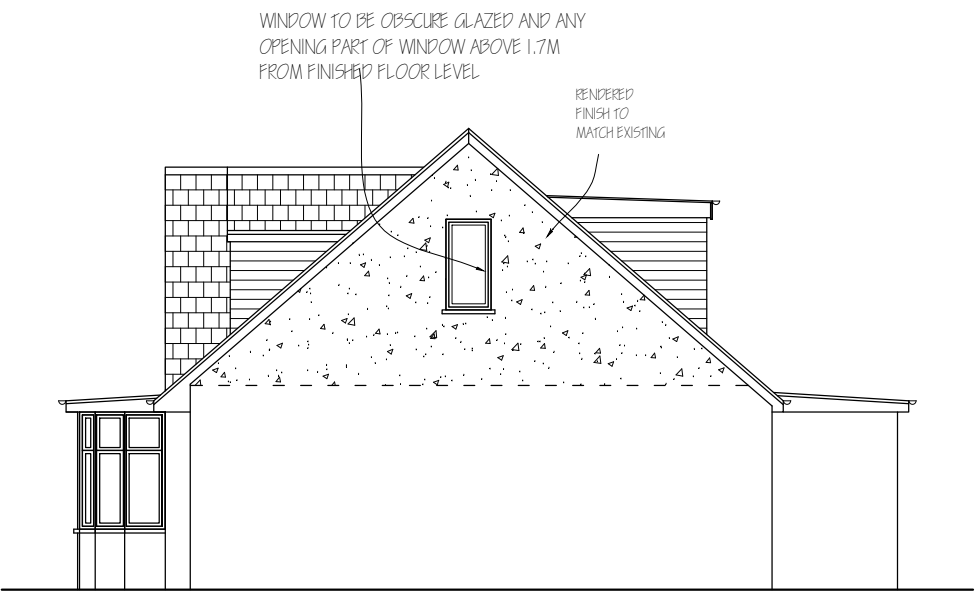

PROPOSED SIDE ELEVATION




EXISTING REAR ELEVATION

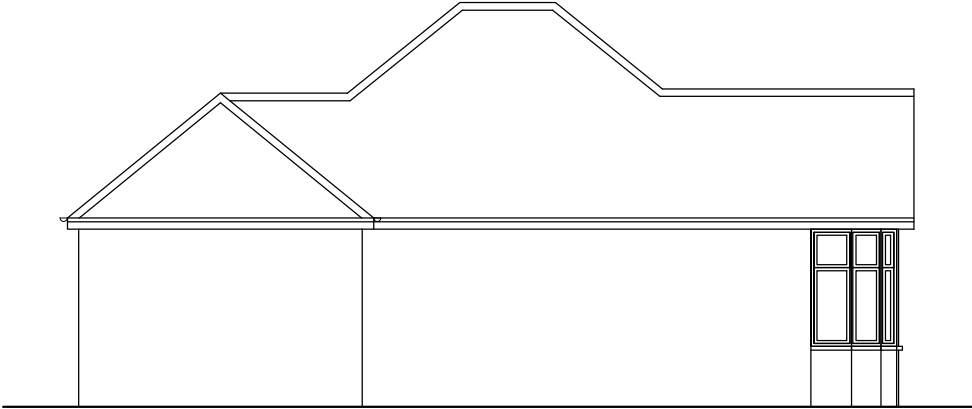

EXISTING SIDE ELEVATION


<i>Nigel Fallon, B.Sc. (Hons)MEng. 07768-408525</i> <i>Planning & Development Consultant, Building Engineer.</i> <i>164 Japonica Lane,</i> <i>Willen Park,</i> <i>Milton Keynes, MK15 9EE.</i>		ADDRESS: 85, HOYLAKES CRESCENT, LUXBRIDGE, LUX10 8JG.	
DRAWING TITLE: EXISTING/ PROPOSED ELEVATIONS		NO. - 03	REV:
SCALE - 1: 100		DATE: 01/ 03/ 2024	DRG. PAPER SIZE: A3

 


ROOF TILED TO
MATCH EXISTING




PROPOSED REAR ELEVATION

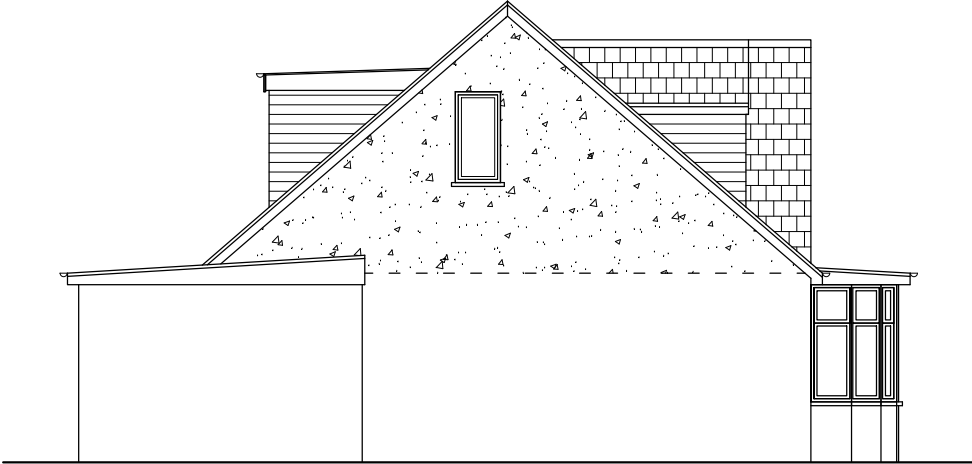


PROPOSED SIDE ELEVATION

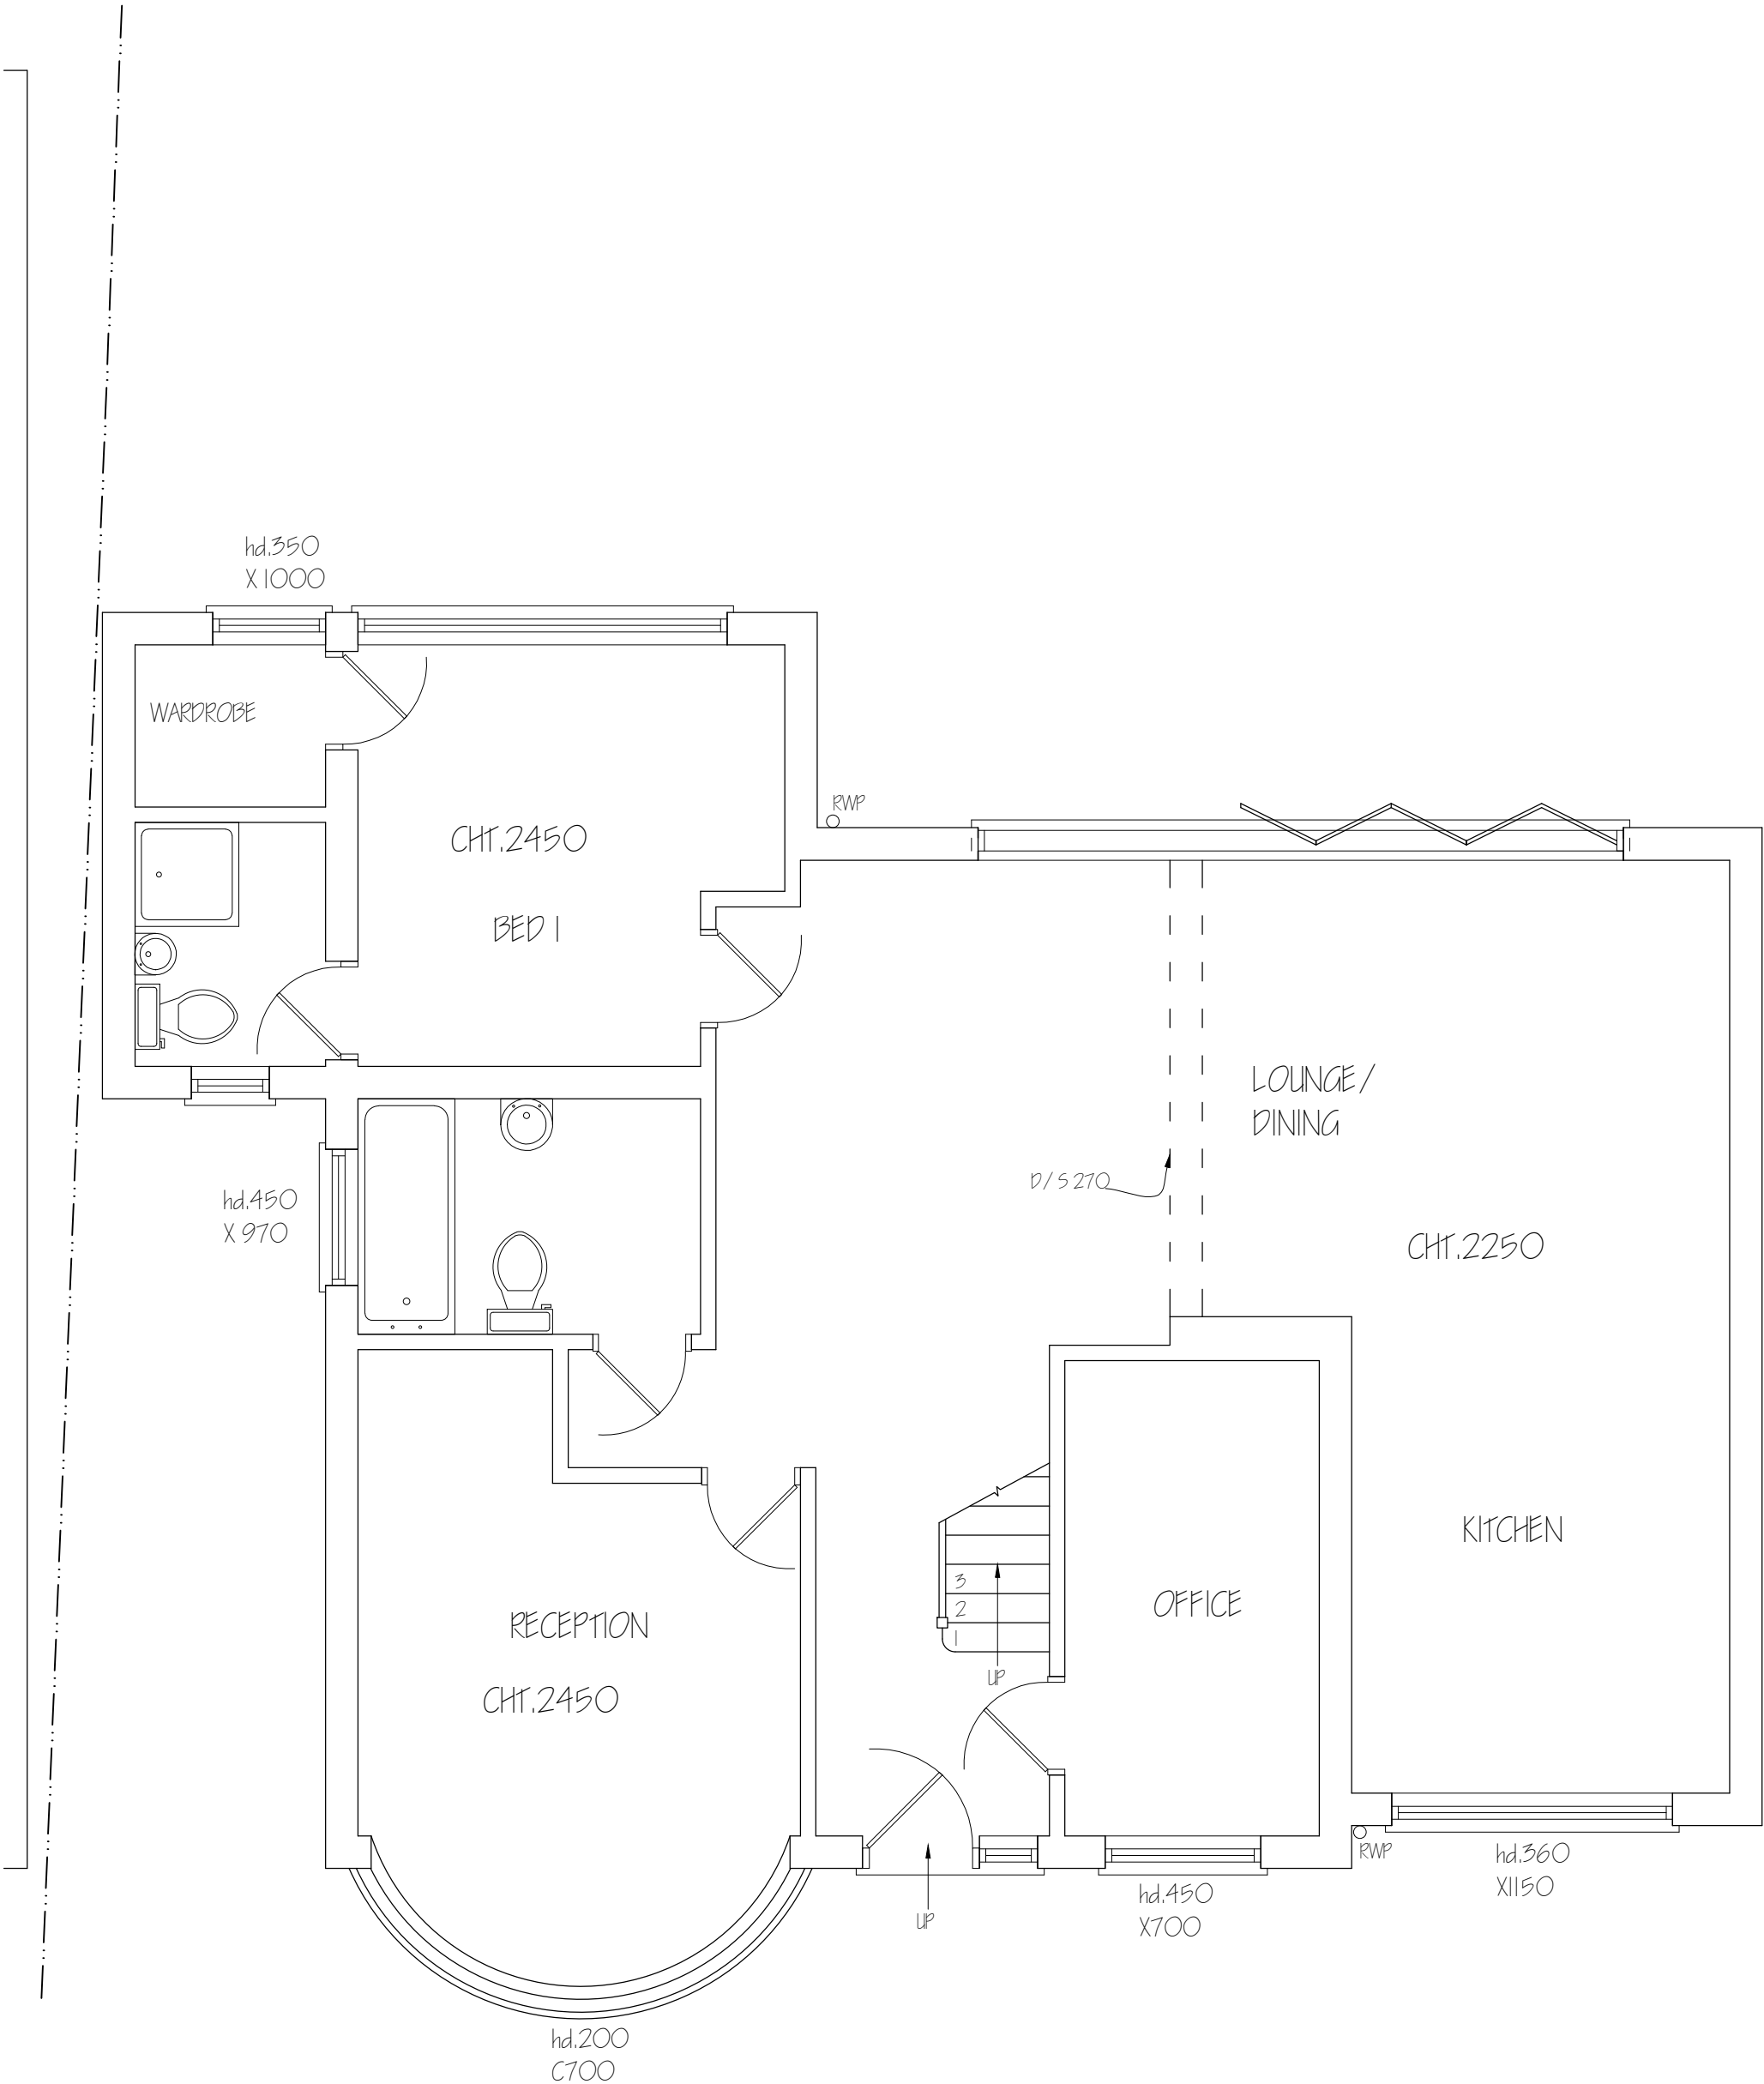

Nigel Fallon , B.Sc. (Hons)MBEng. 07768-408525 Planning & Development Consultant, Building Engineer. 164 Japonica Lane, Willen Park, Milton Keynes, MK15 9EE.		ADDRESS: 85, HOVLAKE CRESCENT, LUXBRIDGE, UPTON B.JG.	
DRAWING TITLE: PROPOSED GROUND FLOOR PLAN		NO. - 04	REV:
SCALE - 1: 50	DATE: 01/ 03/ 2024	DRG. PAPER SIZE: A3	

 

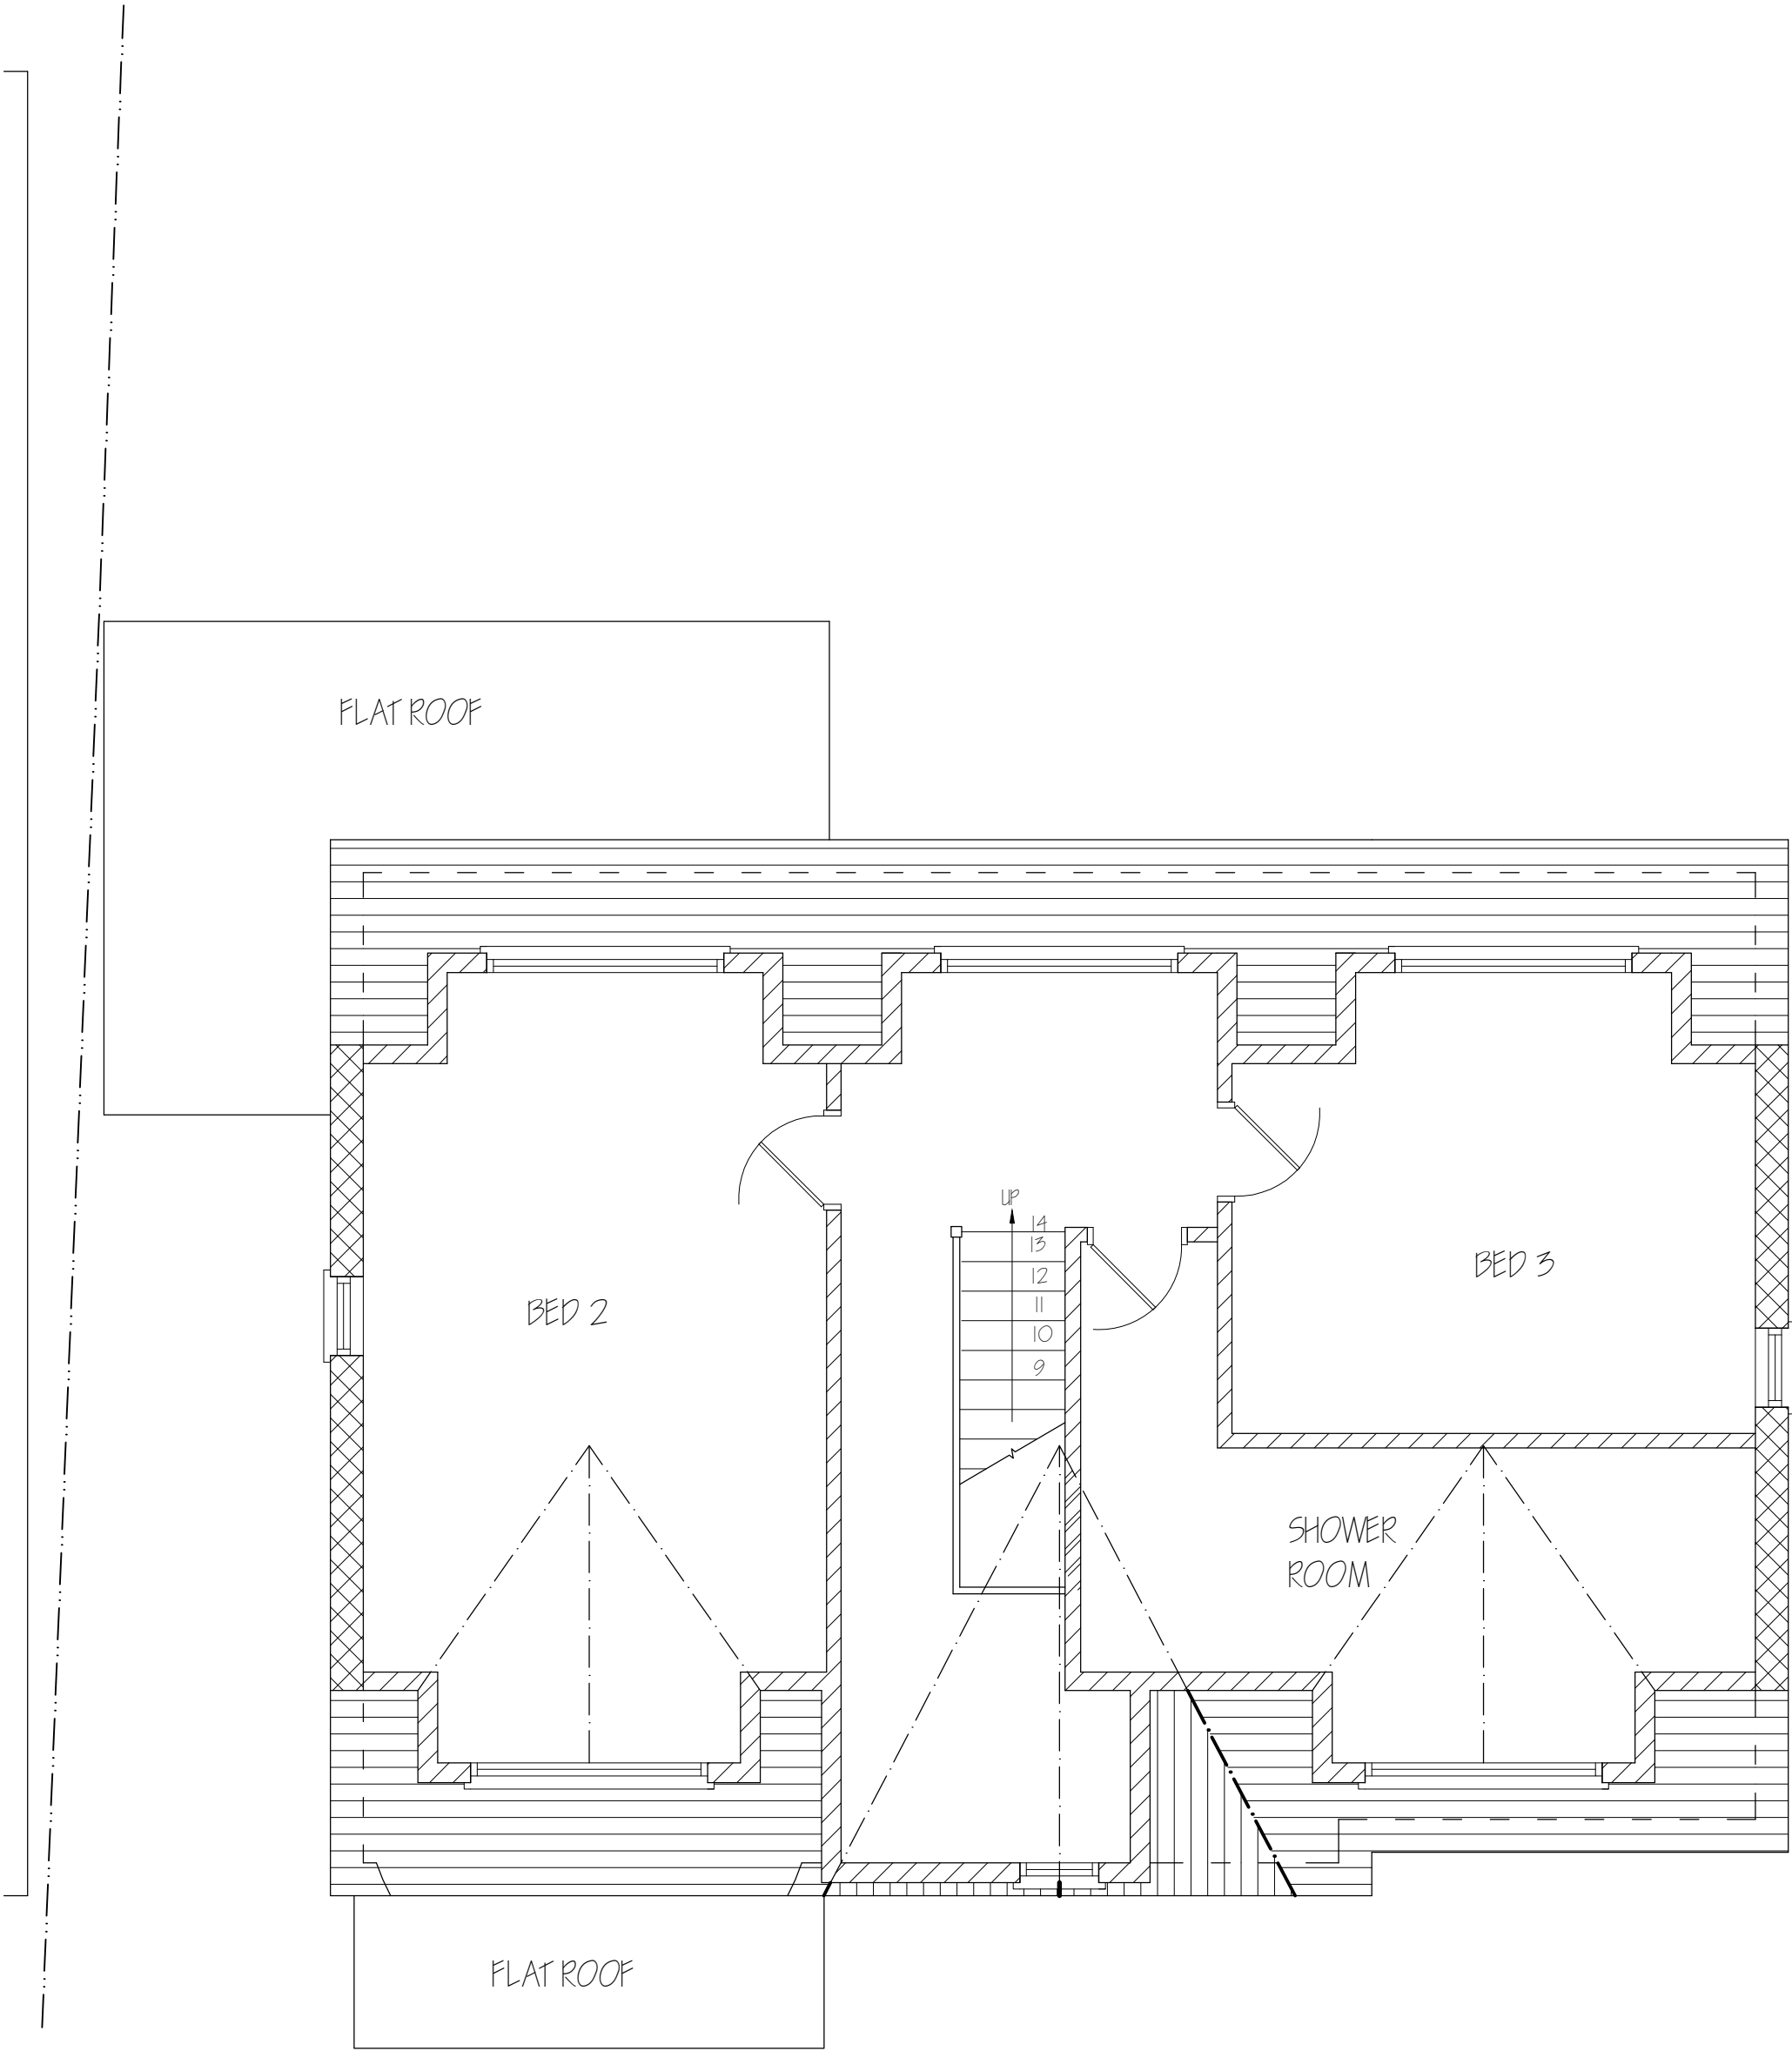

Nigel Fallon, B.Sc. (Hons) MEng. 07768-408525
Planning & Development Consultant, Building Engineer.
164 Japonica Lane,
Willen Park,
Milton Keynes, MK15 9EE.

ADDRESS:
85, HOVLAKE CRESCENT,
LUXBRIDGE, LU10 8JG.
NO. - 05
REV:
DRG. PAPER SIZE: A3

DRAWING TITLE: PROPOSED FIRST FLOOR PLAN
SCALE - 1: 50
DATE: 01/ 03/ 2024

