
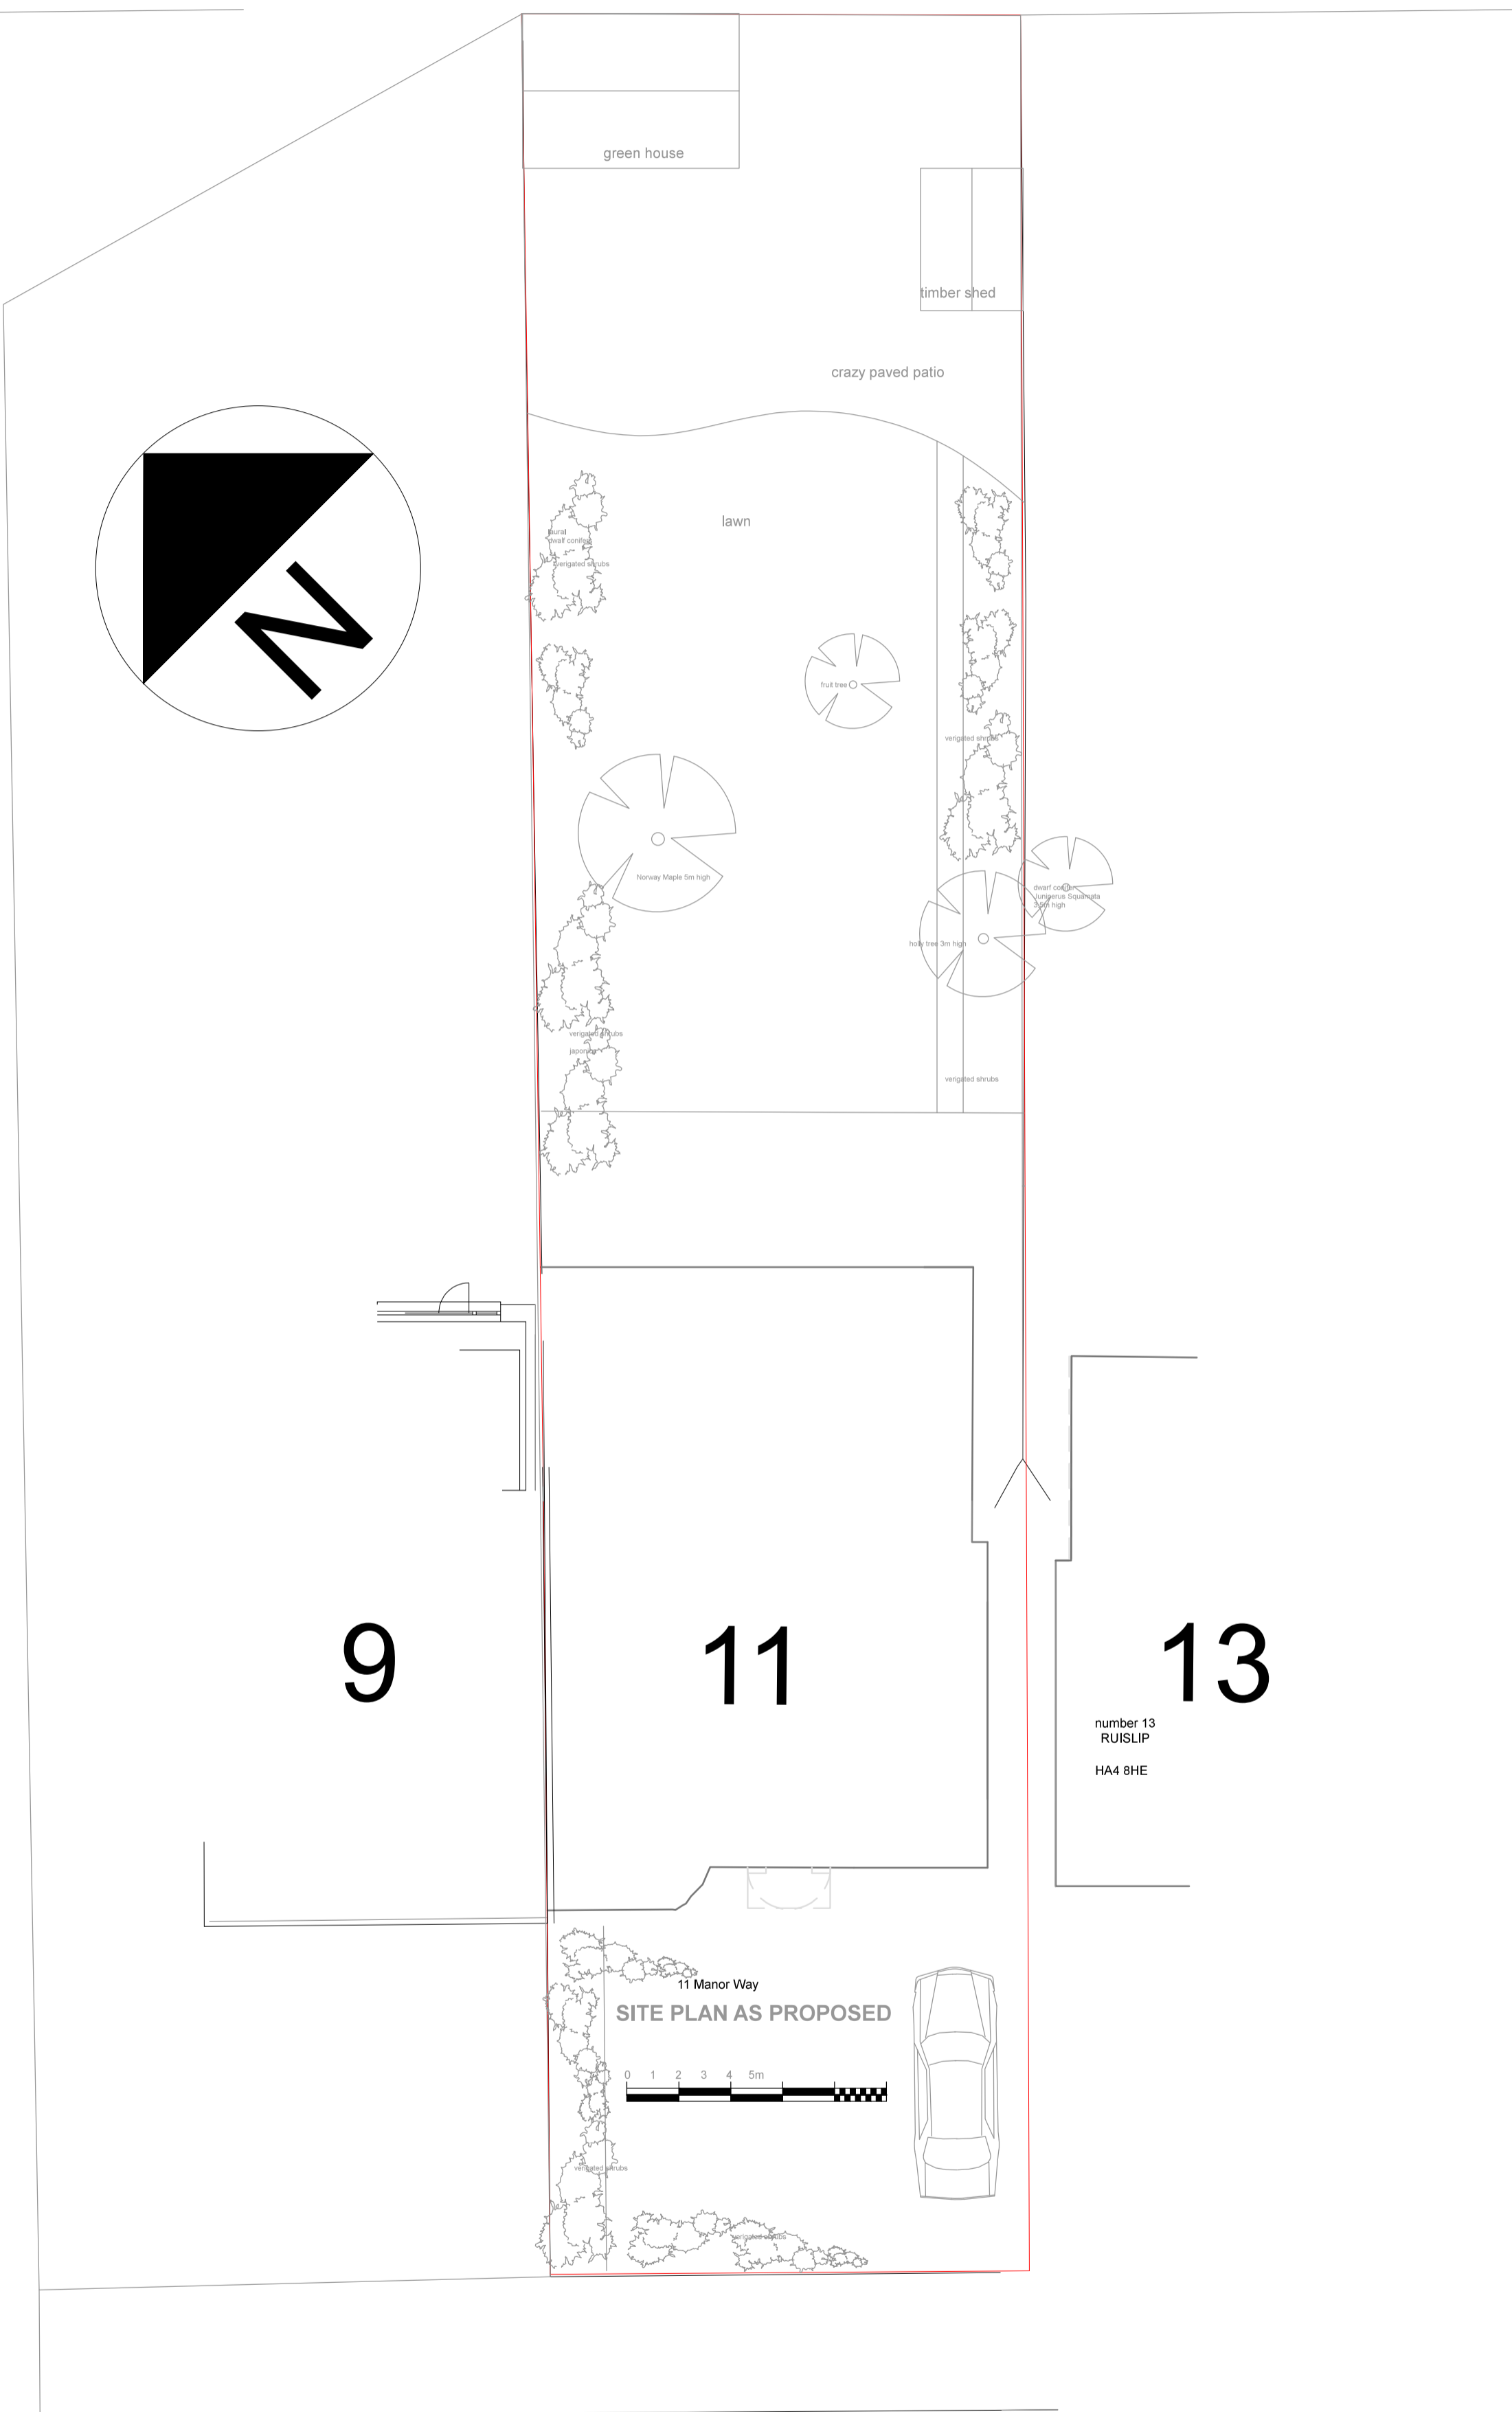


LOCATION PLAN (1:1250)  
 1m 10m 20m 30m 40m 50m

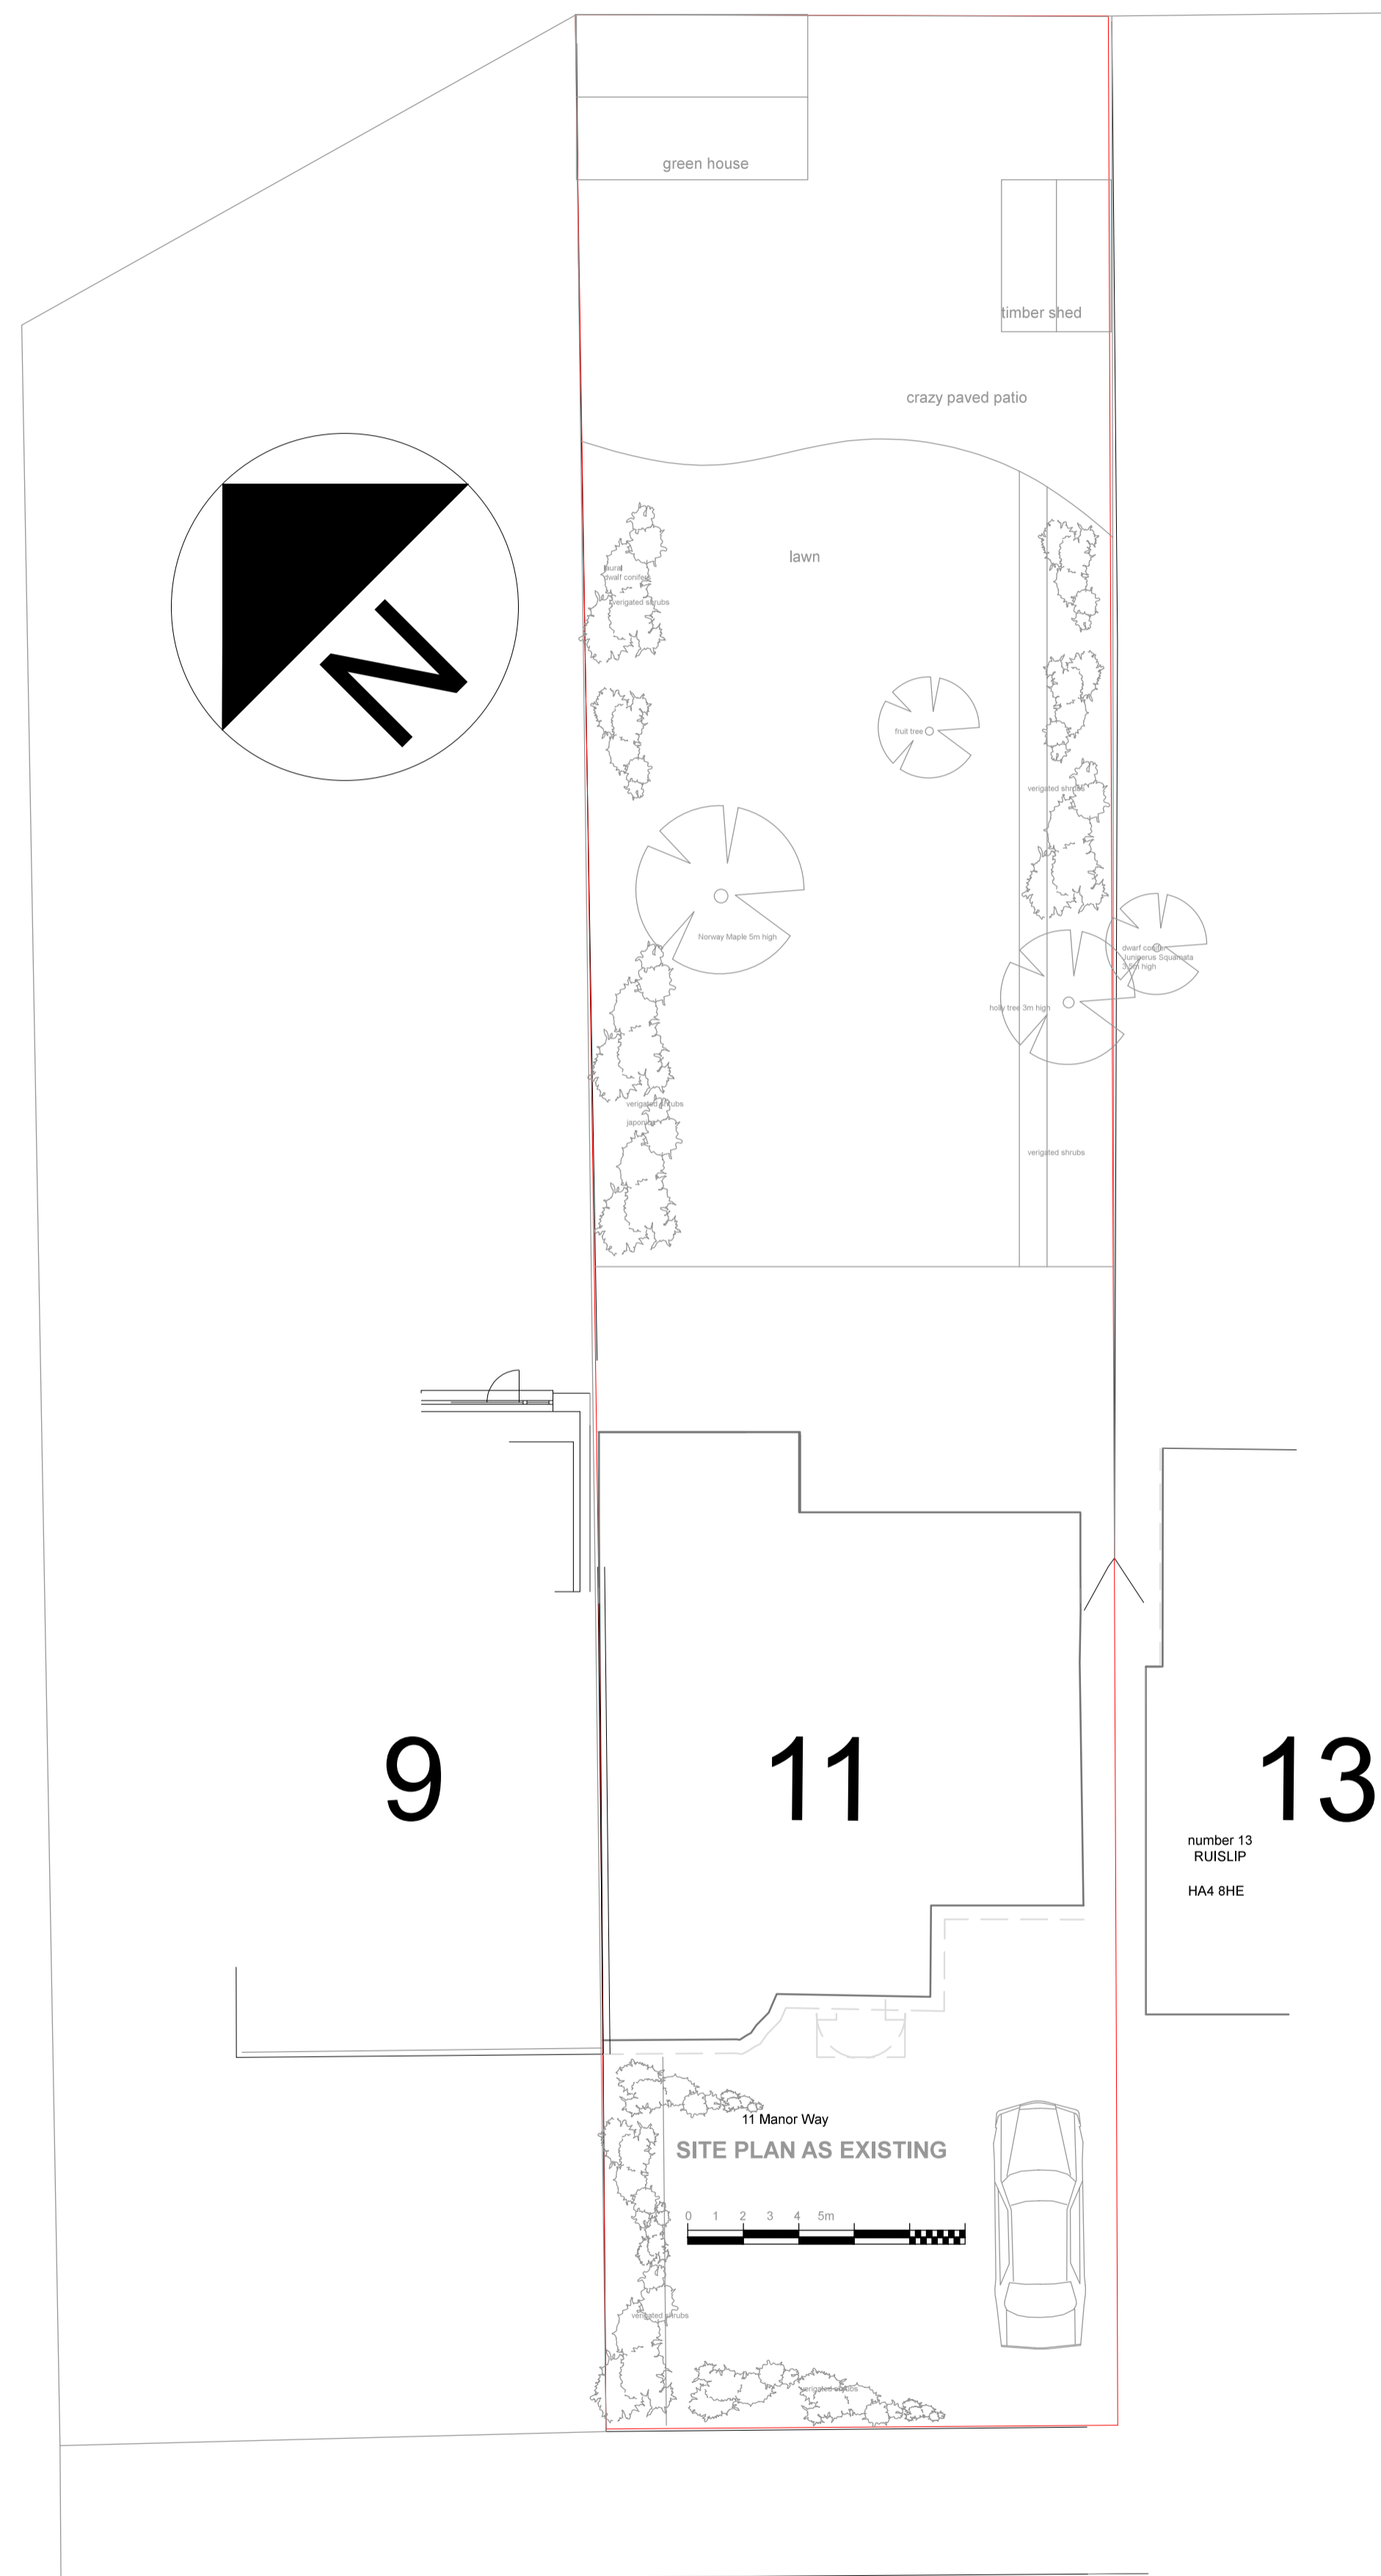

REV.	NOTES	DATE	BY
DO NOT SCALE. WRITTEN DIMENSIONS TO BE USED IN PREFERENCE TO SCALED DIMENSIONS. ALL DIMENSIONS TO BE CHECKED ON SITE BY CONTRACTOR & ALL DISCREPANCIES TO BE REPORTED TO SMITH COLDHAM DESIGN LTD.			
CLIENT <b>Ritesh Hargovan</b>			
JOB TITLE <b>11 Manor Way Ruislip HA4 8HE</b>			
DRAWING TITLE <b>Site Plan As Existing and Proposed</b>			
SCALE <b>1-100 &amp; 1-1250 @ A1</b>	DRAWING No. <b>6146-26-104</b>		
DATE <b>March 2026</b>	REVISION		
DRAWN BY <b>Patrick Smith MCSD</b>	REVISION		

**scd**  
 smith coldham design ltd  
 55 LIME GROVE, RUISLIP, MIDDLESEX, HA4 8RL  
 M: 07774 476519  
 T: 020 8869 9681  
 E: patrick@smithcoldham.net  
 design - architecture - brand development - project management