

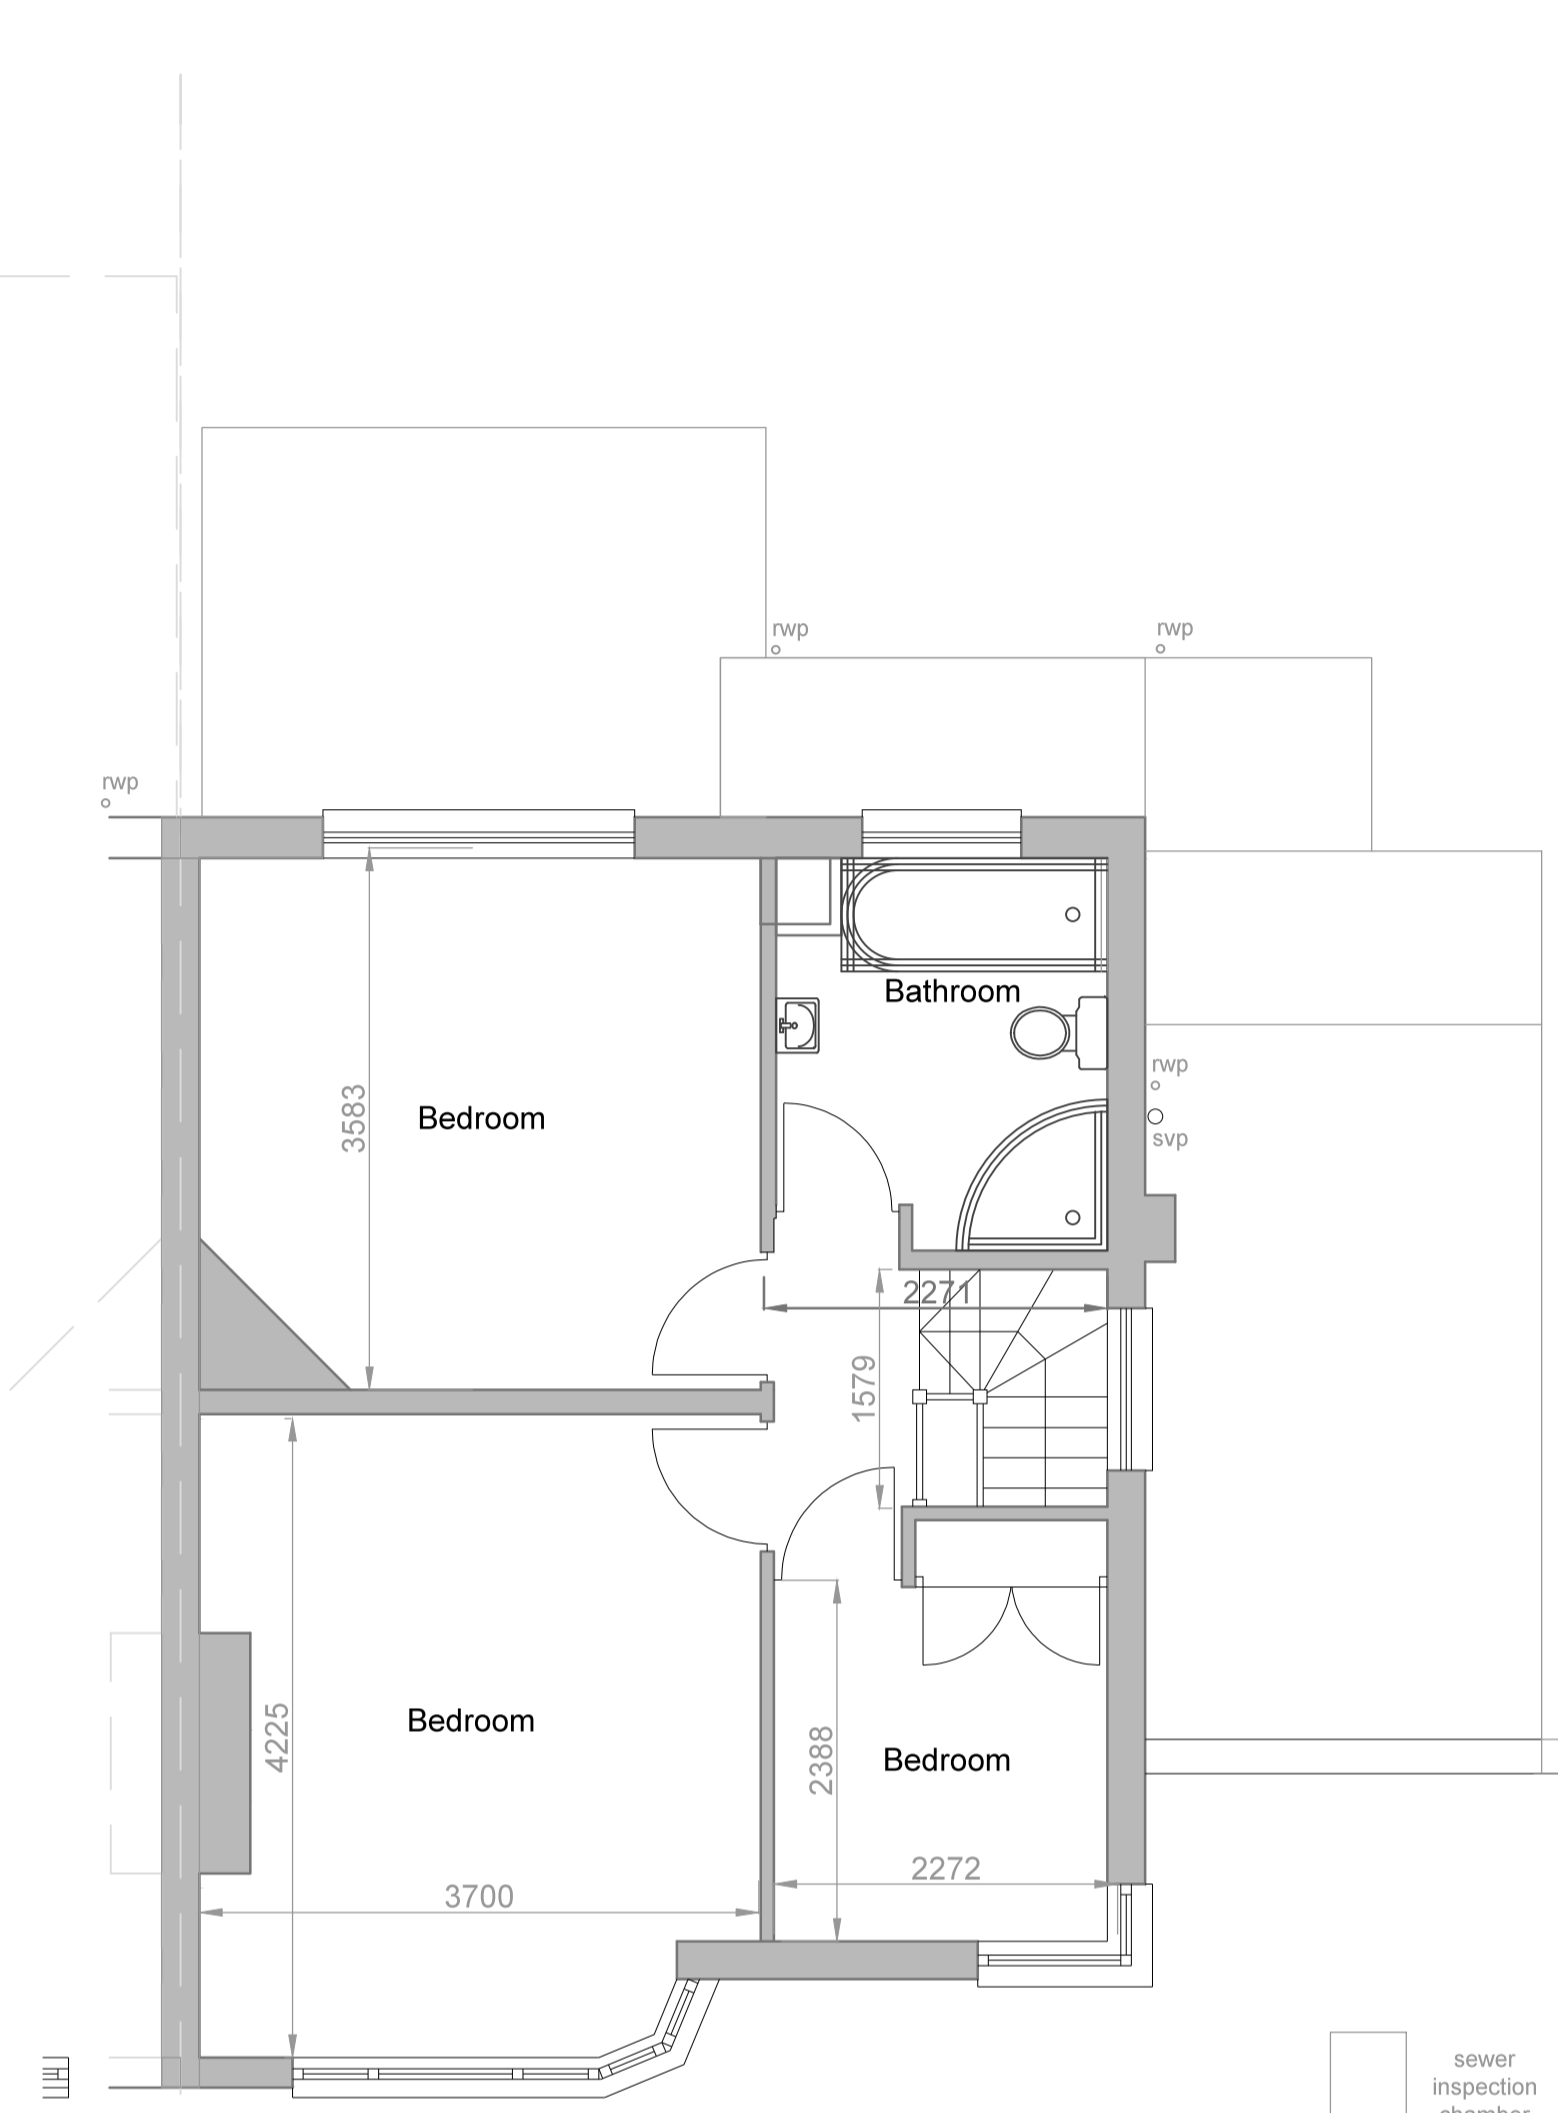


LOCATION PLAN (1:1250)



1m 10m 20m 30m 40m 50m

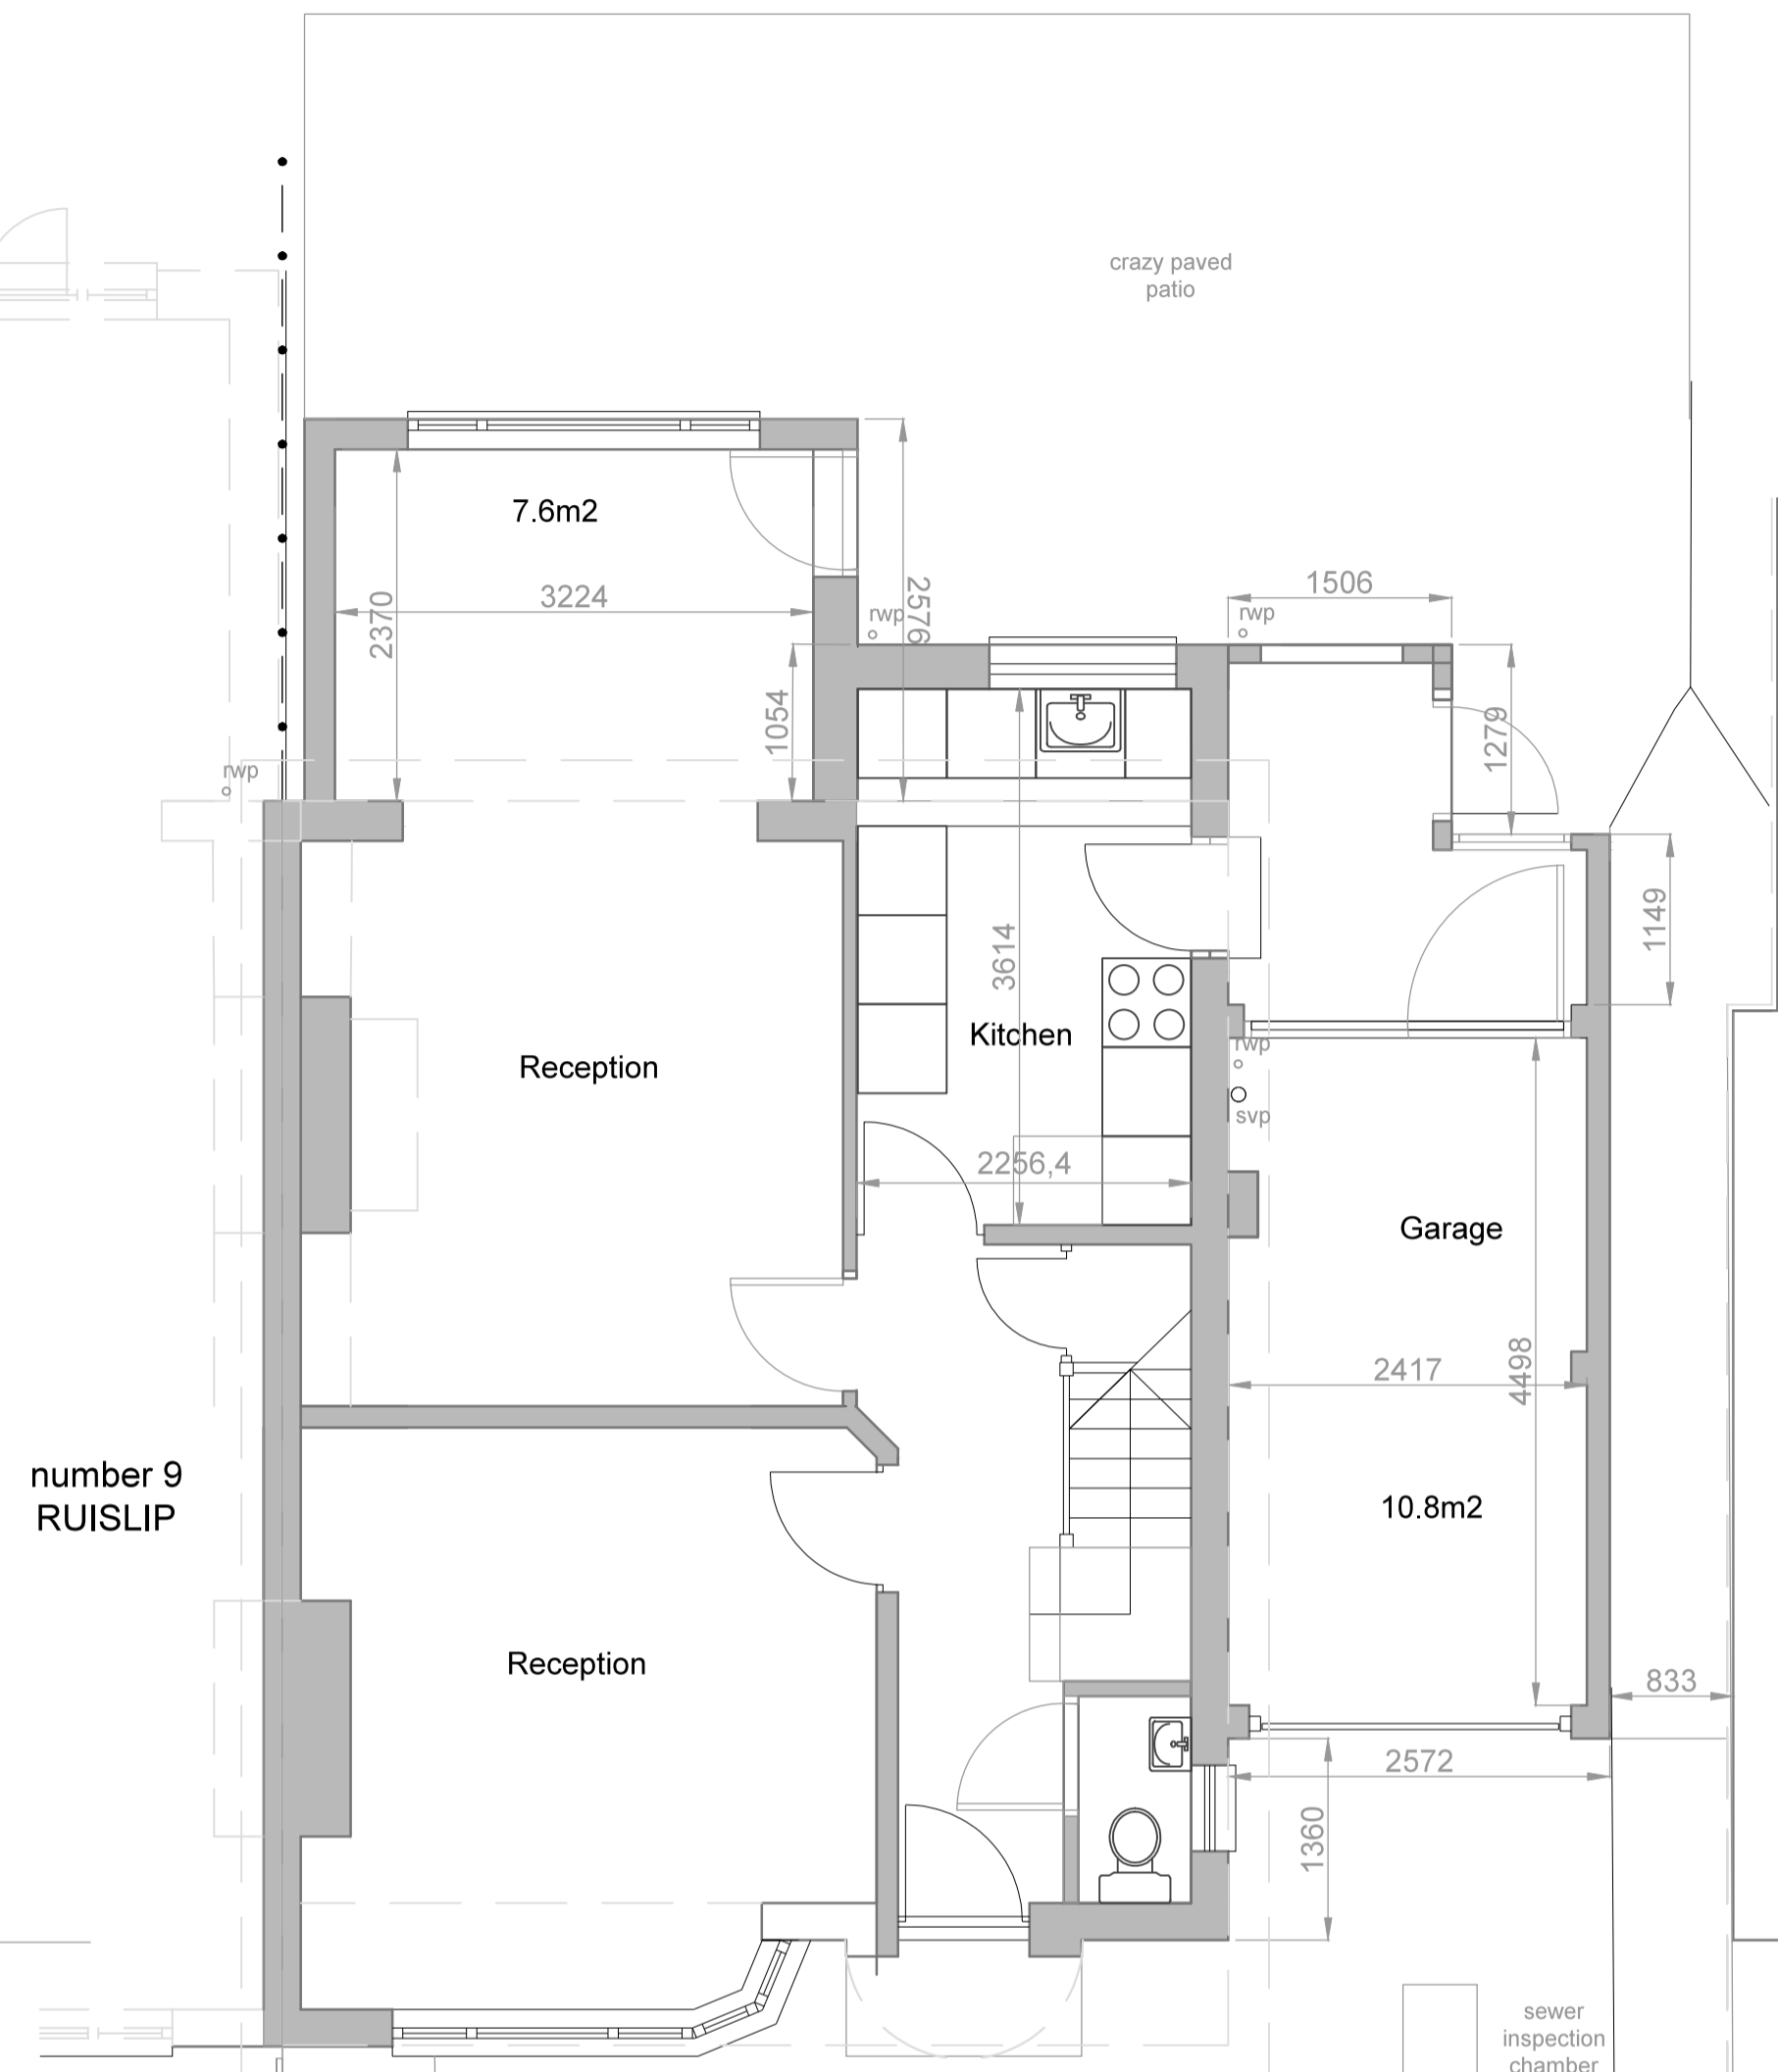

EXISTING FIRST FLOOR PLAN

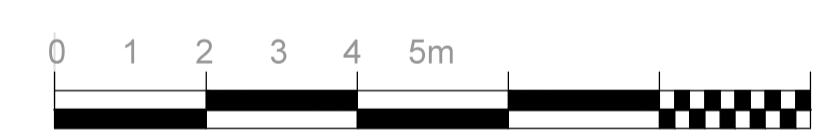


EXISTING GROUND FLOOR PLAN

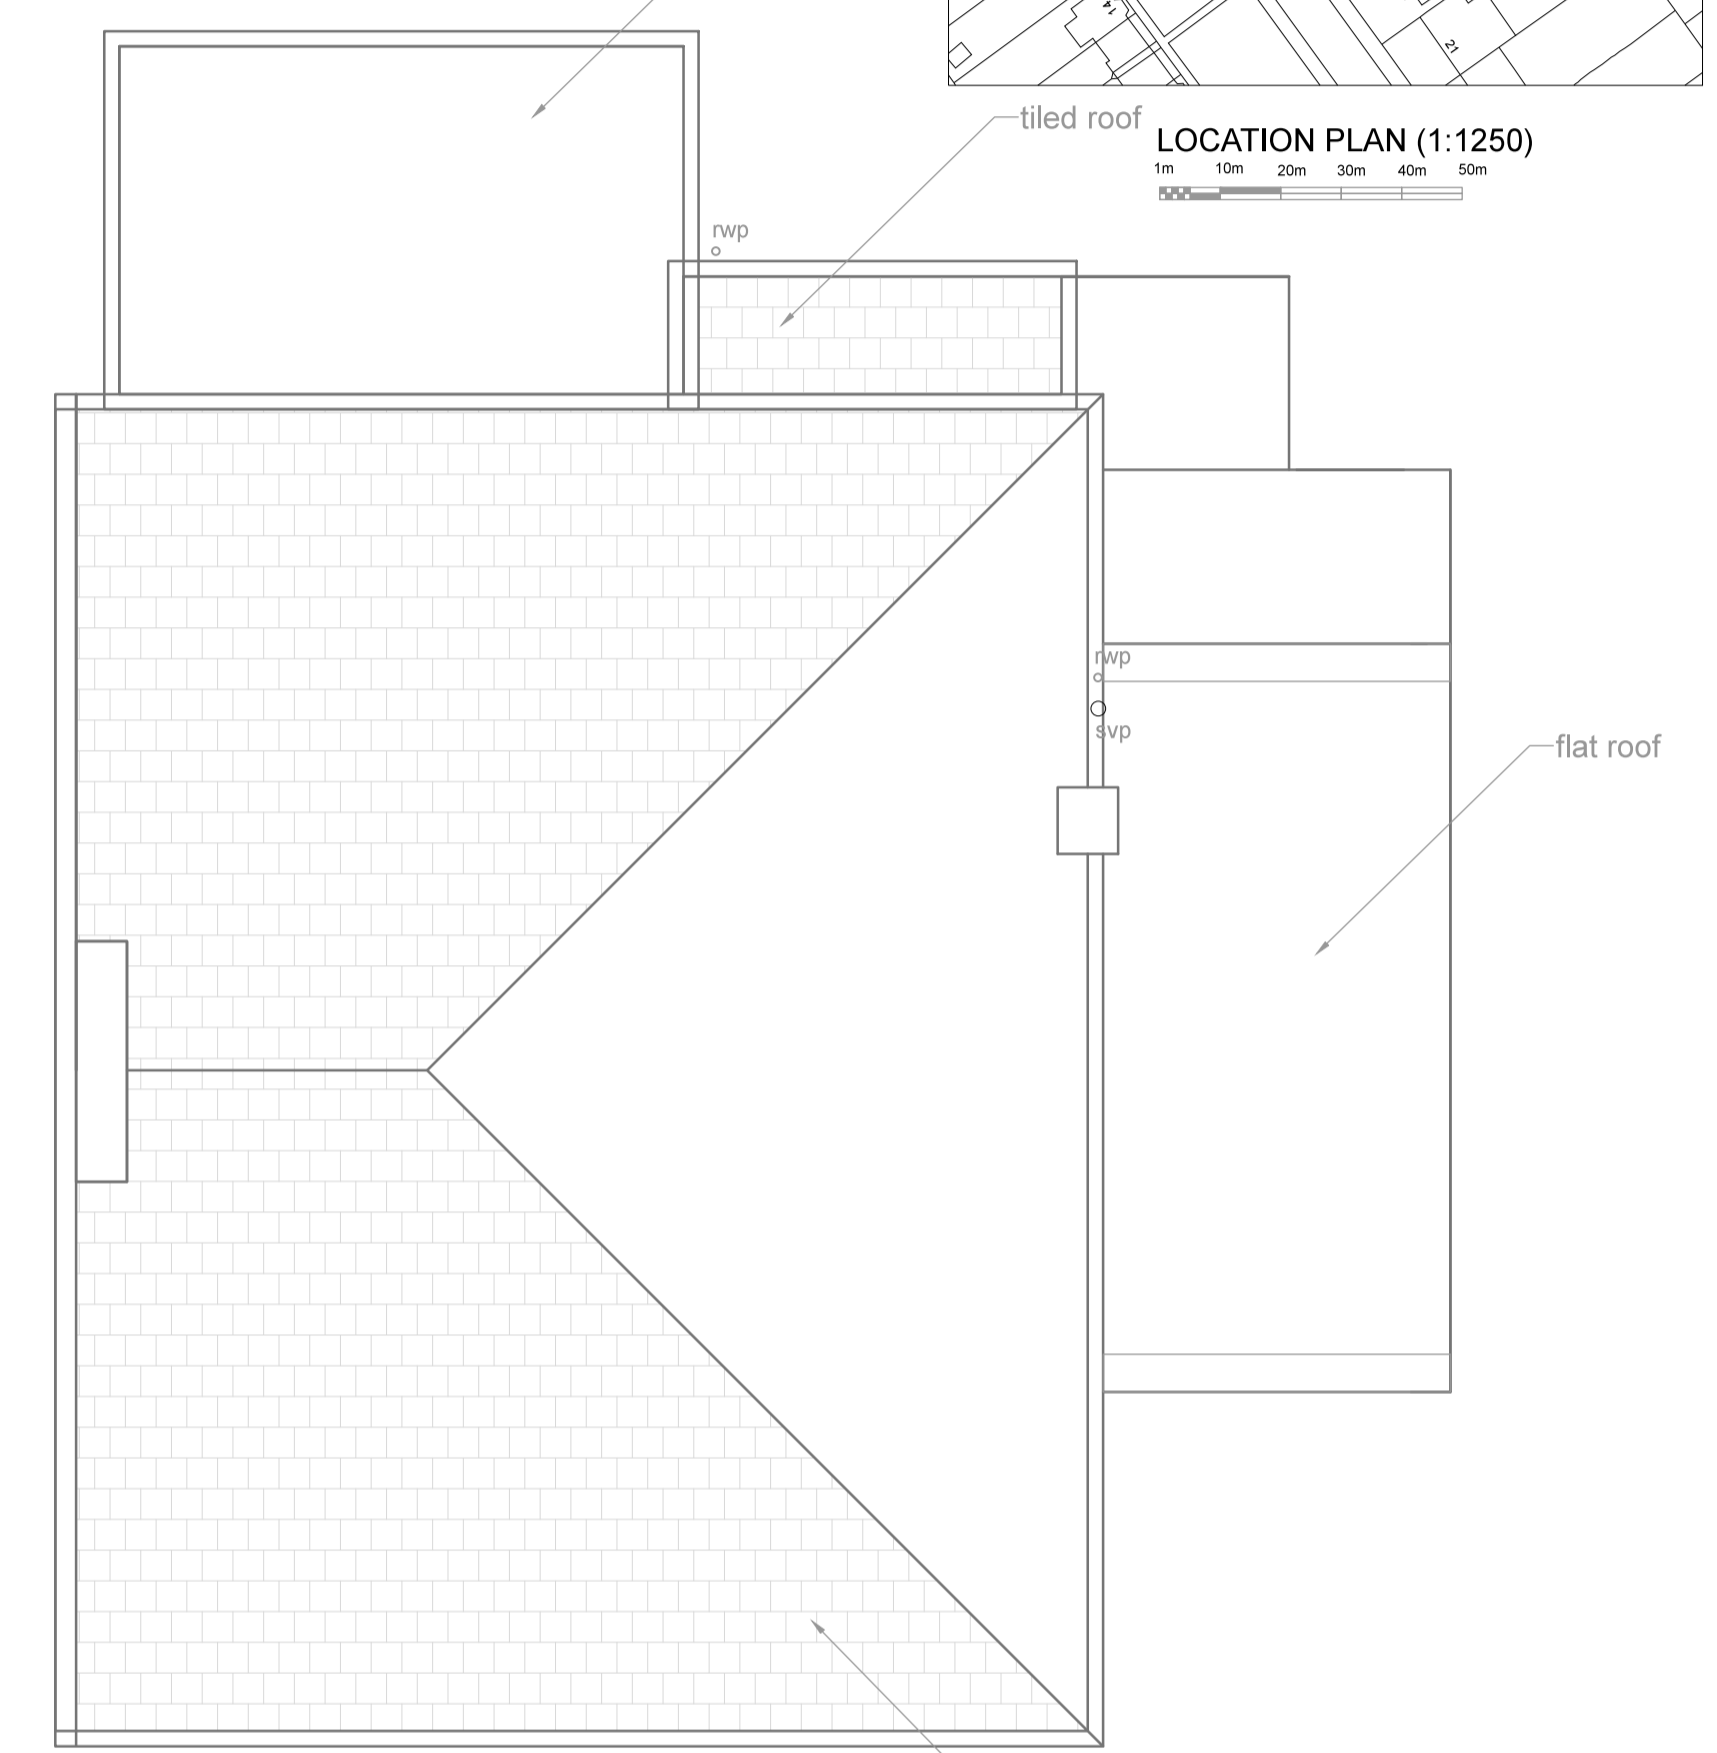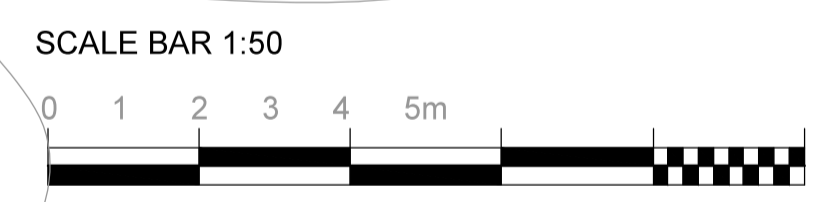

EXISTING ROOF PLAN



REV.	NOTES	DATE	BY
<small>DO NOT SCALE. WRITTEN DIMENSIONS TO BE USED IN PREFERENCE TO SCALED DIMENSIONS. ALL DIMENSIONS TO BE CHECKED ON SITE BY CONTRACTOR & ALL DISCREPANCIES TO BE REPORTED TO SMITH COLDHAM DESIGN LTD.</small>			
CLIENT			
Ritesh Hargovan			
JOB TITLE			
11 Manor Way Ruislip HA4 8HE			
DRAWING TITLE			
EXISTING PLANS			
SCALE	DRAWING No		
1-50 @ A1	6146-26-100		
DATE	REVISION		
March 2026			
DRAWN BY			
Patrick Smith MCSD			
 smith coldham design ltd <small>55 LIME GROVE, RUISLIP, MIDDLESEX, HA4 8RL M: 07774 476519 T: 020 8869 9681 E: patrick@smithcoldham.net</small> design - architecture - brand development - project management			