



**FIRST FLOOR PLAN
AS PROPOSED**




**GROUND FLOOR PLAN
AS PROPOSED**

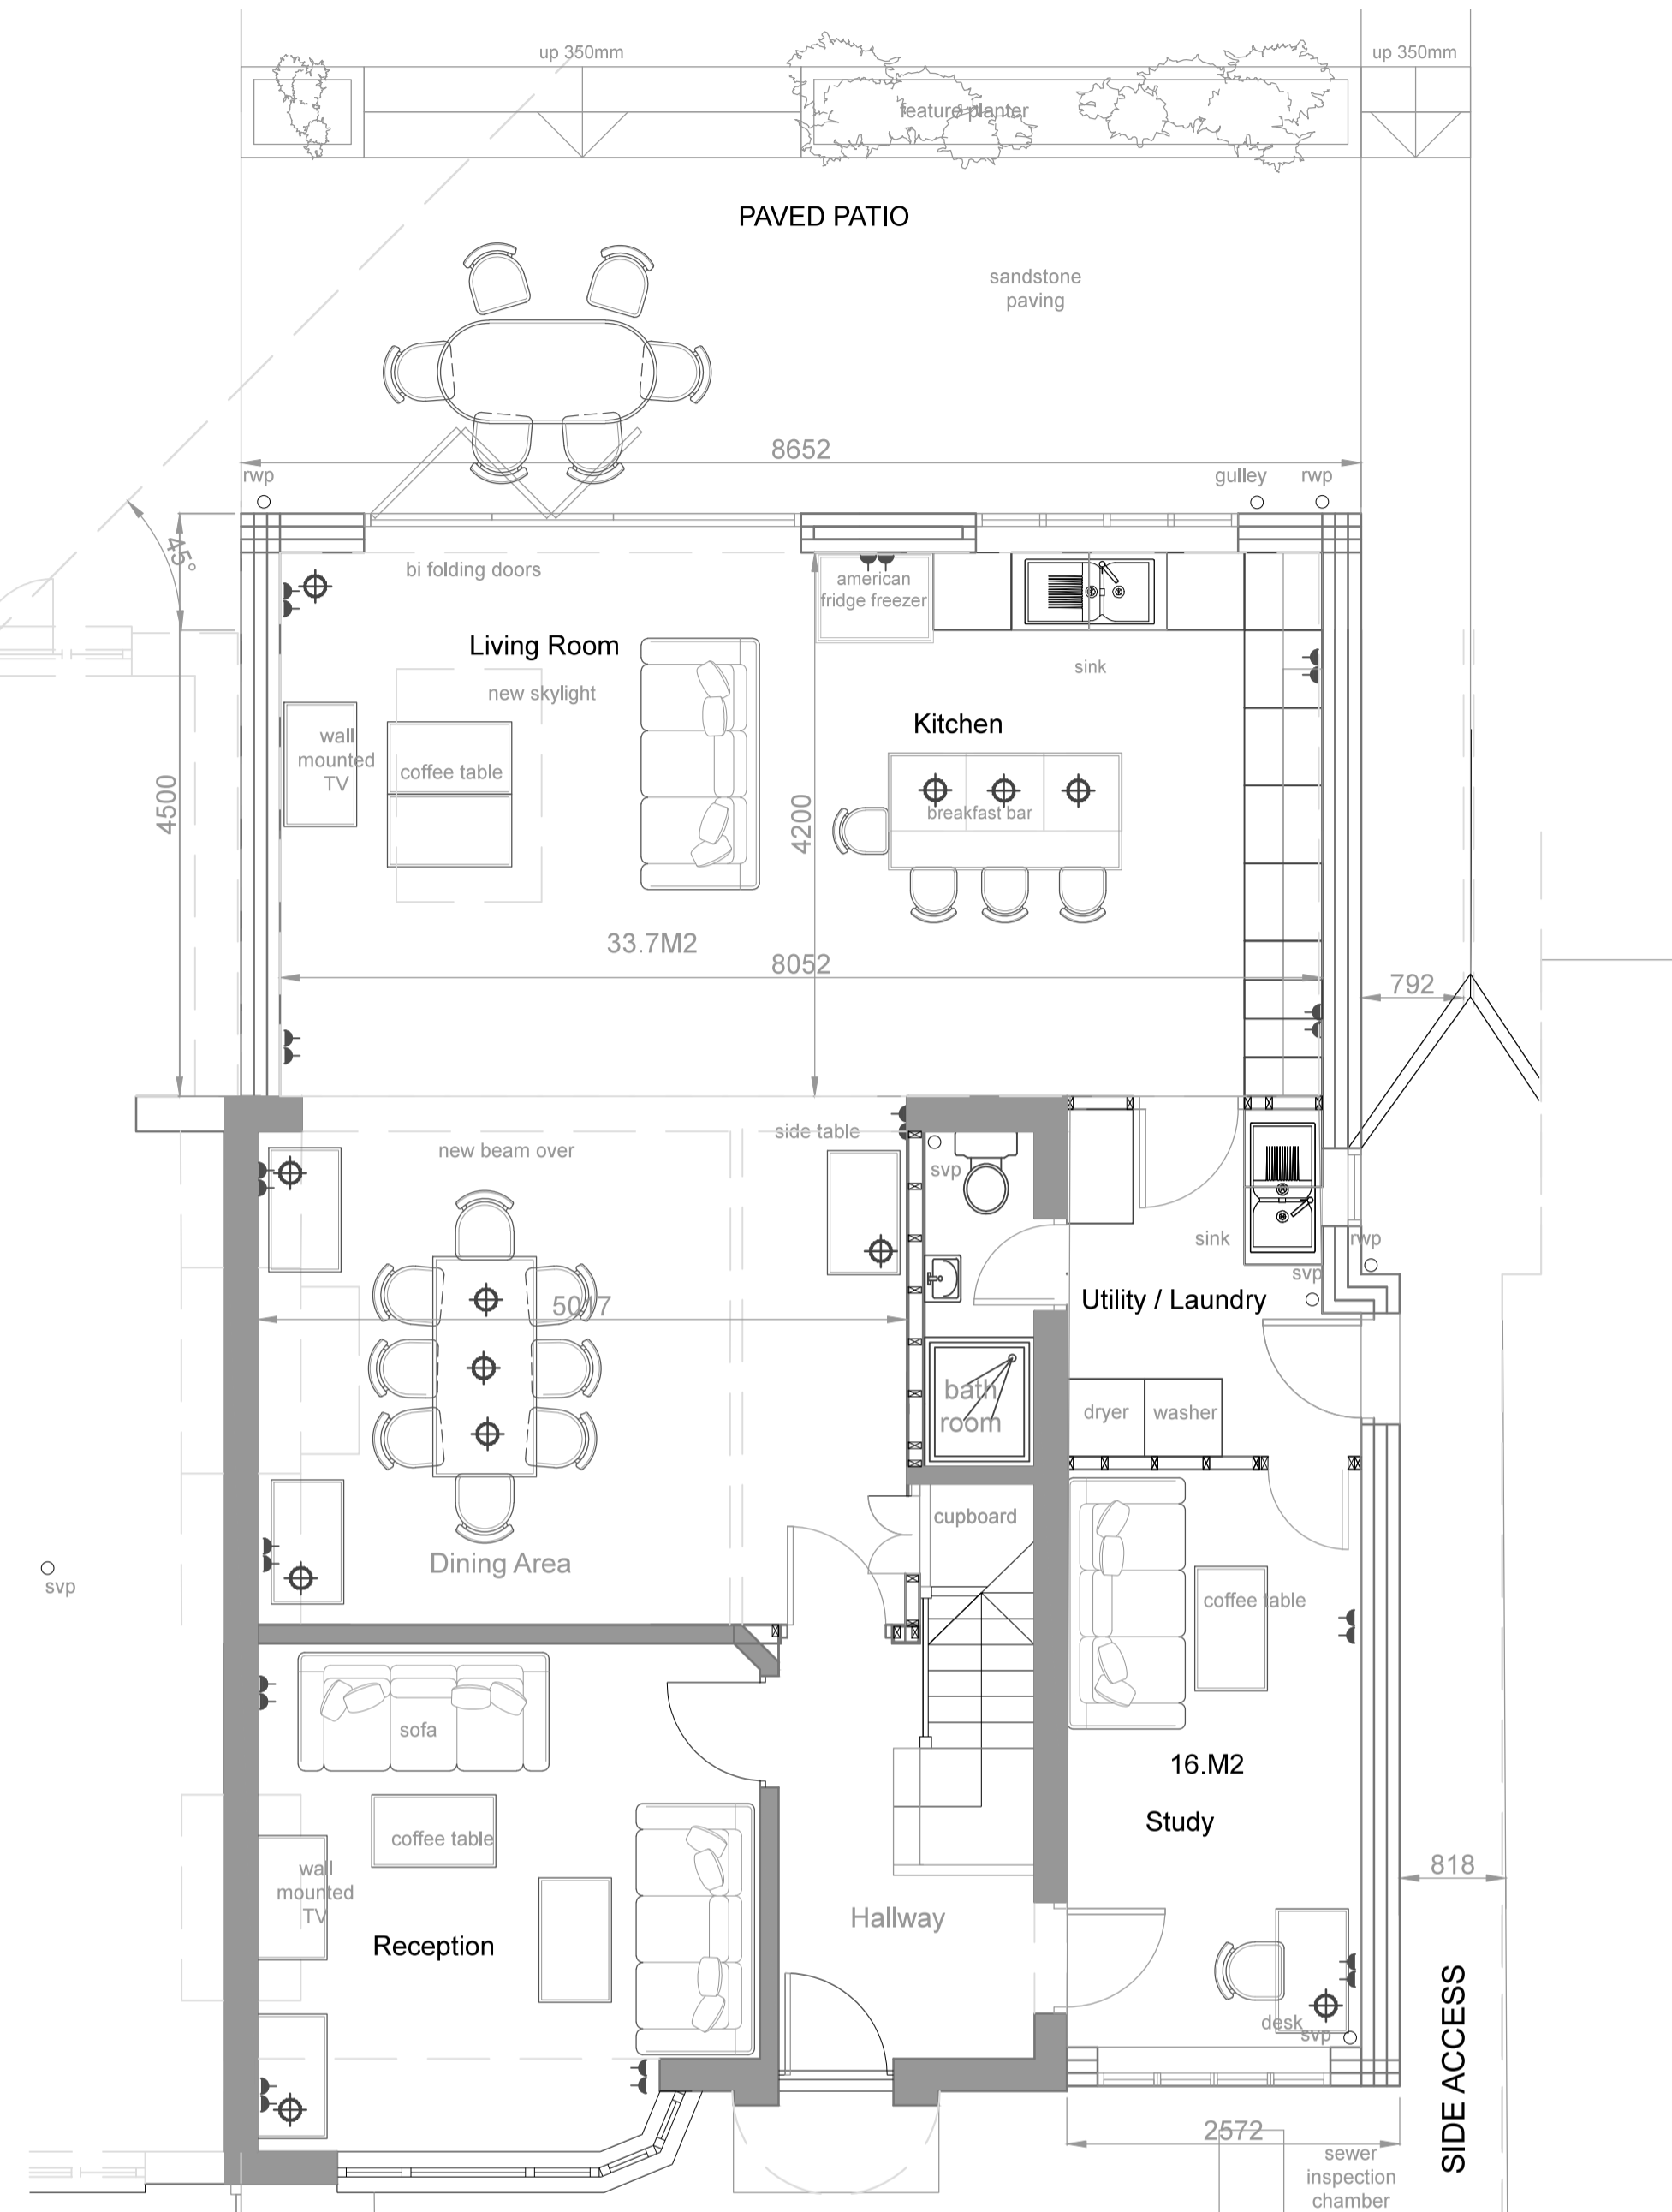

SCALE BAR 1:50

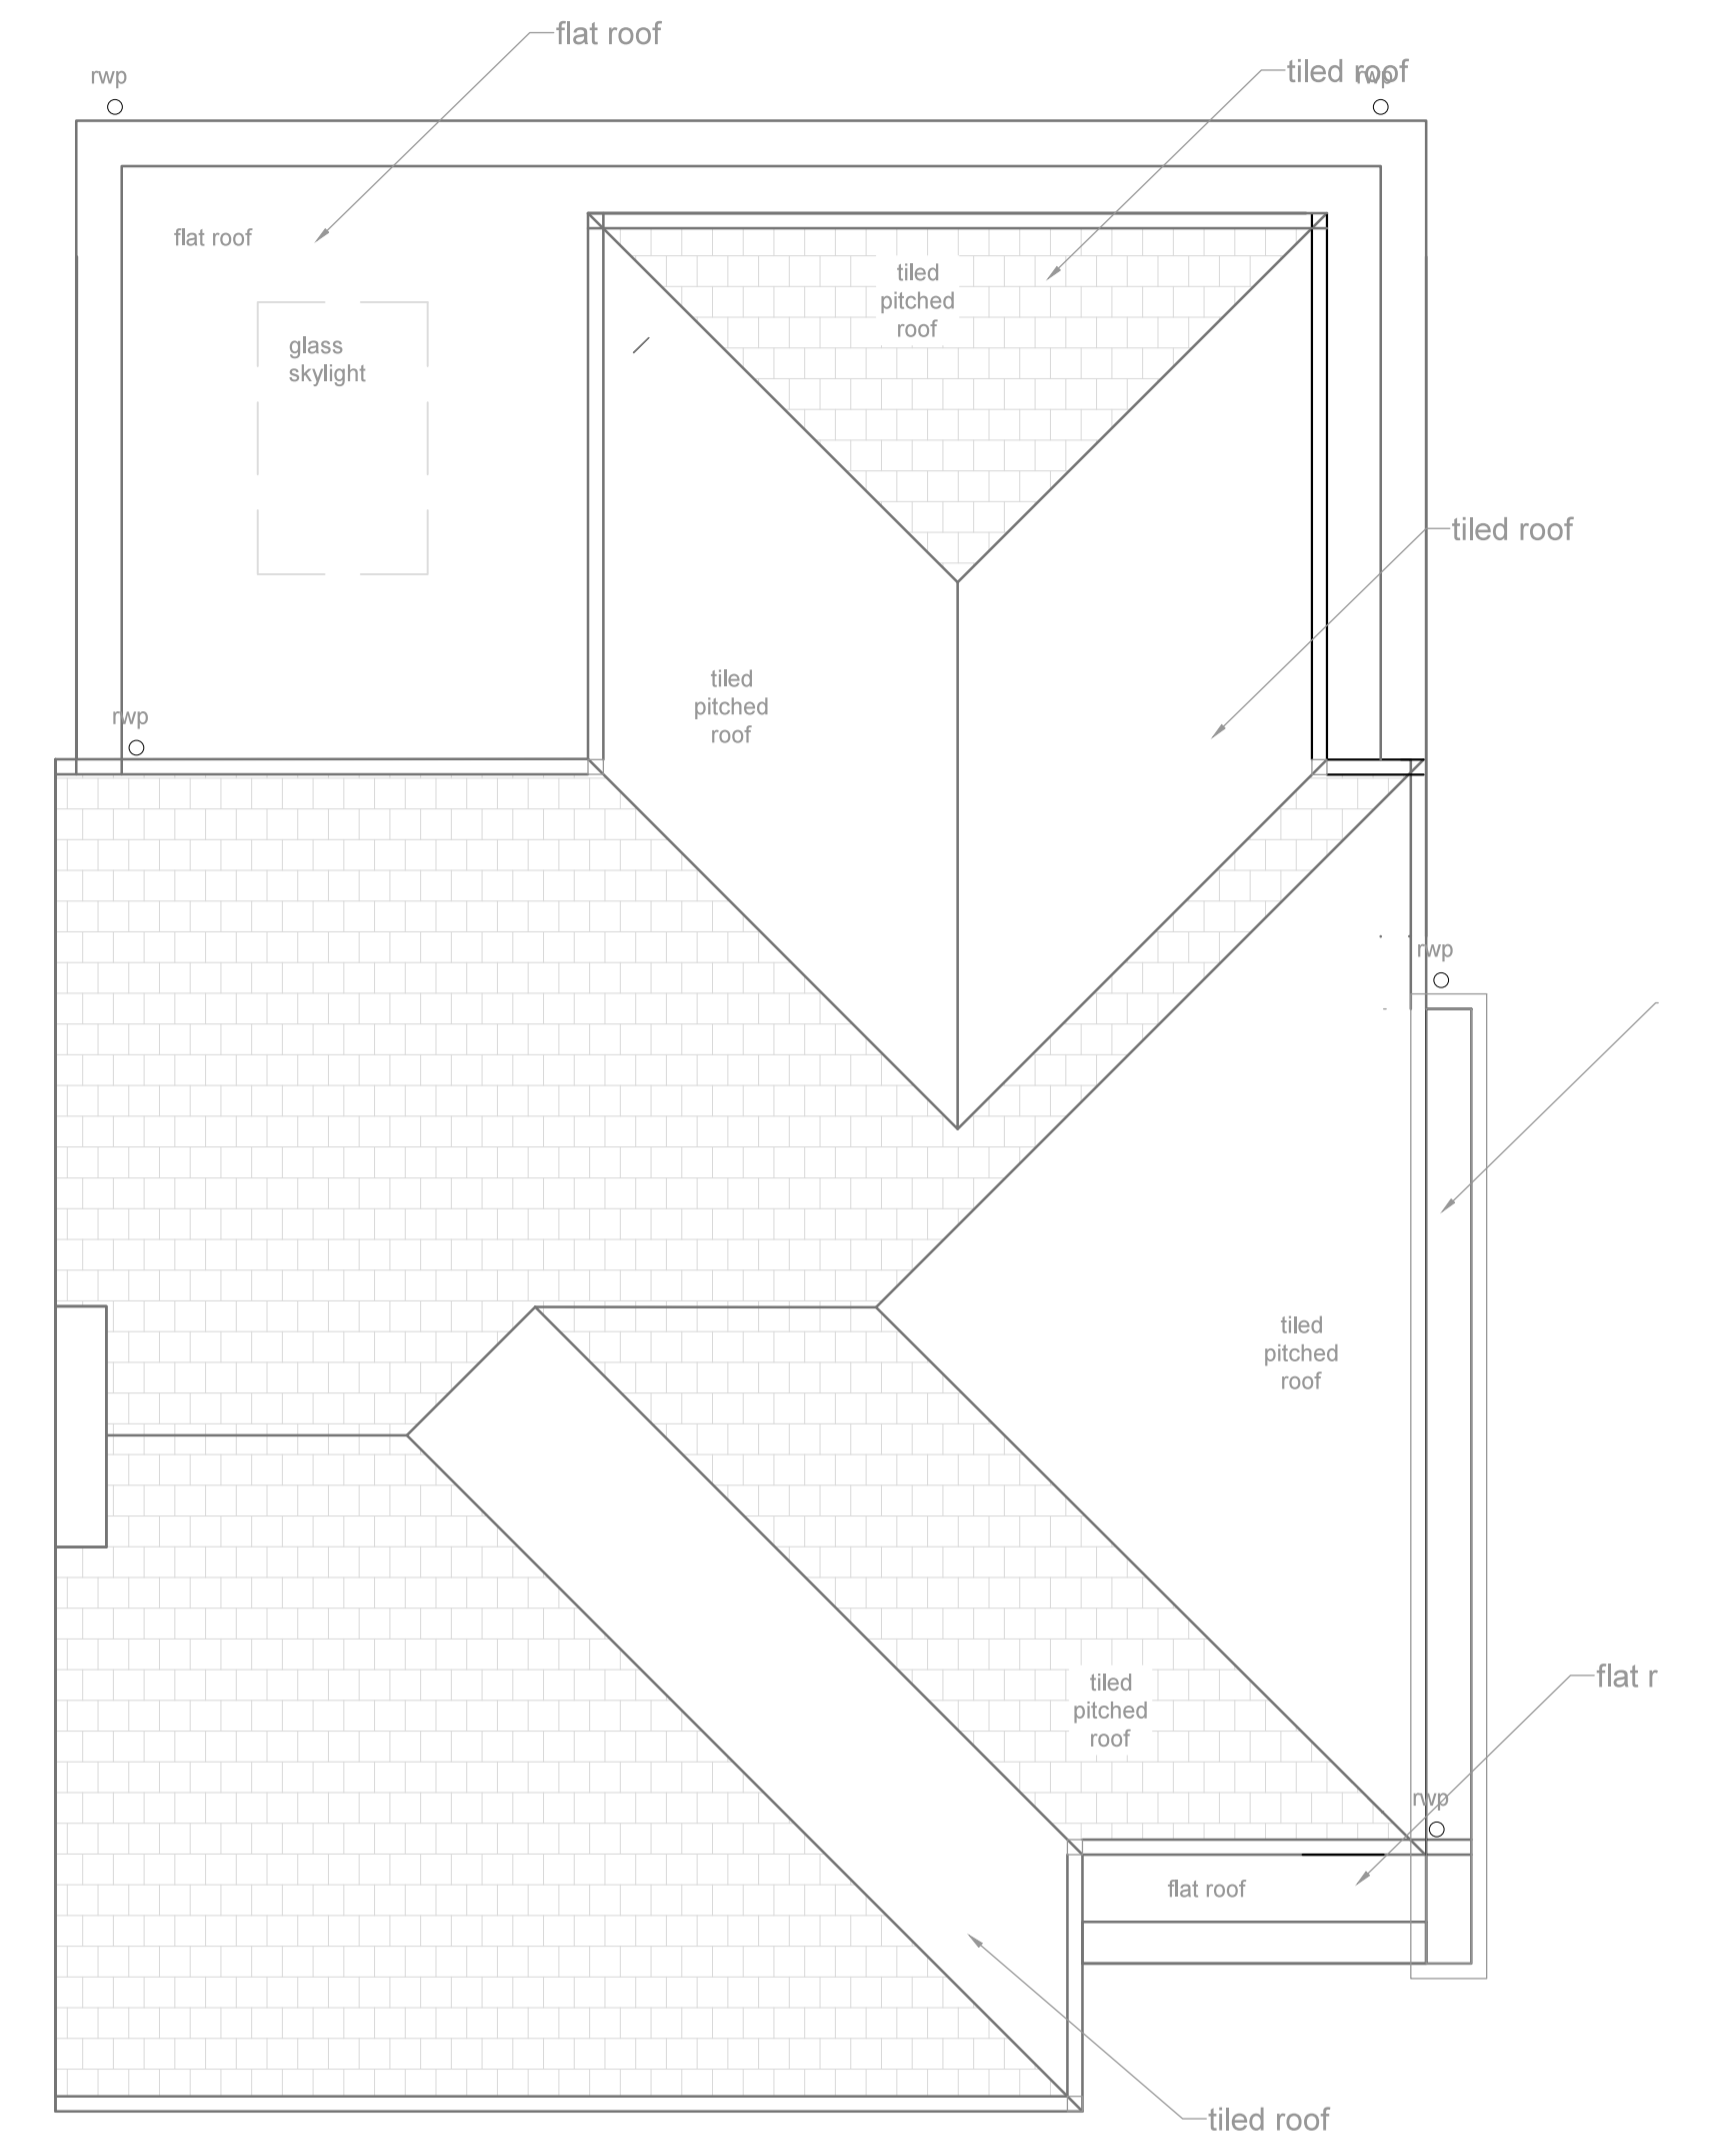

PROPOSED ROOF PLAN

 

REV.	NOTES	DATE	BY
<small>DO NOT SCALE. WRITTEN DIMENSIONS TO BE USED IN PREFERENCE TO SCALED DIMENSIONS. ALL DIMENSIONS TO BE CHECKED ON SITE BY CONTRACTOR & ALL DISCREPANCIES TO BE REPORTED TO SMITH COLDHAM DESIGN LTD.</small>			
CLIENT			
Ritesh Hargovan			
JOB TITLE			
11 Manor Way Ruislip HA4 8HE			
DRAWING TITLE			
Proposed Plans Planning Ground / First Floor Roof			
SCALE	DRAWING No		
1-50 @ A1	6146-26-101		
DATE	REVISION		
March 2026			
DRAWN BY			
Patrick Smith MCSD			



smith coldham design ltd
 55 LIME GROVE, RUISLIP, MIDDLESEX, HA4 8RL
 M: 07774 476519
 T: 020 8869 9681
 E: patrick@smithcoldham.com
 design - architecture - brand development - project management