


The Harris Group Ltd does not accept liability for any deviation to our drawings or specification. This Drawing is copyright and may not be reproduced in whole or part without written authority.

Rev	Date	Description	Drawn	Chk'd
P01	02.07.24	Cycle hoops and clad amended	JT	DRW
P02	03.02.25	General Amendment	IMN/JT	DRW
P03	12.02.25	General Amendment	JT	DRW
P04	03.11.25	Unit B shopfront & service yard amended	KB	DRW
P05	22.11.25	Unit B shopfront signage amended	JT	DRW

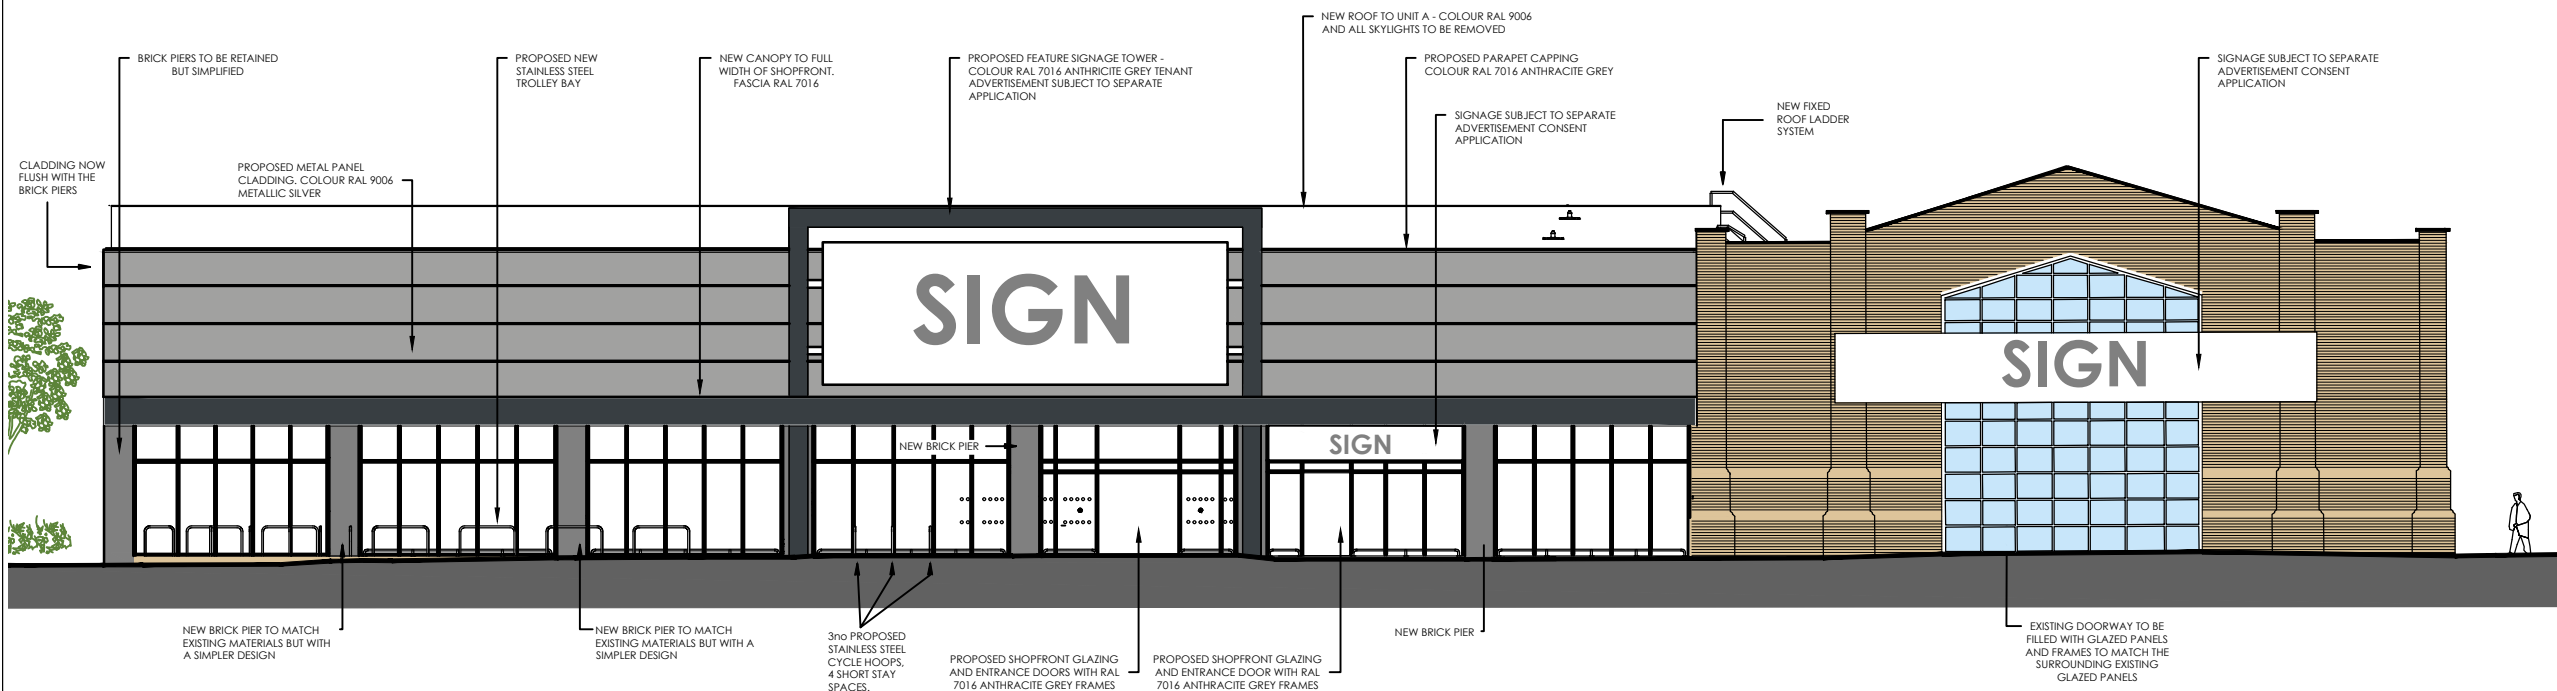

BASE PROPOSED DRAWINGS SHOWN AS PER APPROVED APPLICATION 16299/APP/2025/1073

ALL SIGNAGE SHOWN INDICATIVELY AND SUBJECT TO A SEPARATE ADVERTISE APPLICATION

## 01 PROPOSED NORTH-WEST ELEVATION

1:200


### PLANNING DRAWING

This drawing has been prepared for submission to the relevant Local Authority as part of a Planning Application. It is not intended to assist with the pricing of any elements.

For Structural details refer to the Structural & Civil Engineers detailed design drawings & specifications.


For M&E information, refer to the M&E Engineers and sub contractor's design drawings & specifications.

For Health & Safety information, refer to the Designers Risk Assessments. This drawing is copyright and may not be reproduced in whole or part without written authority.

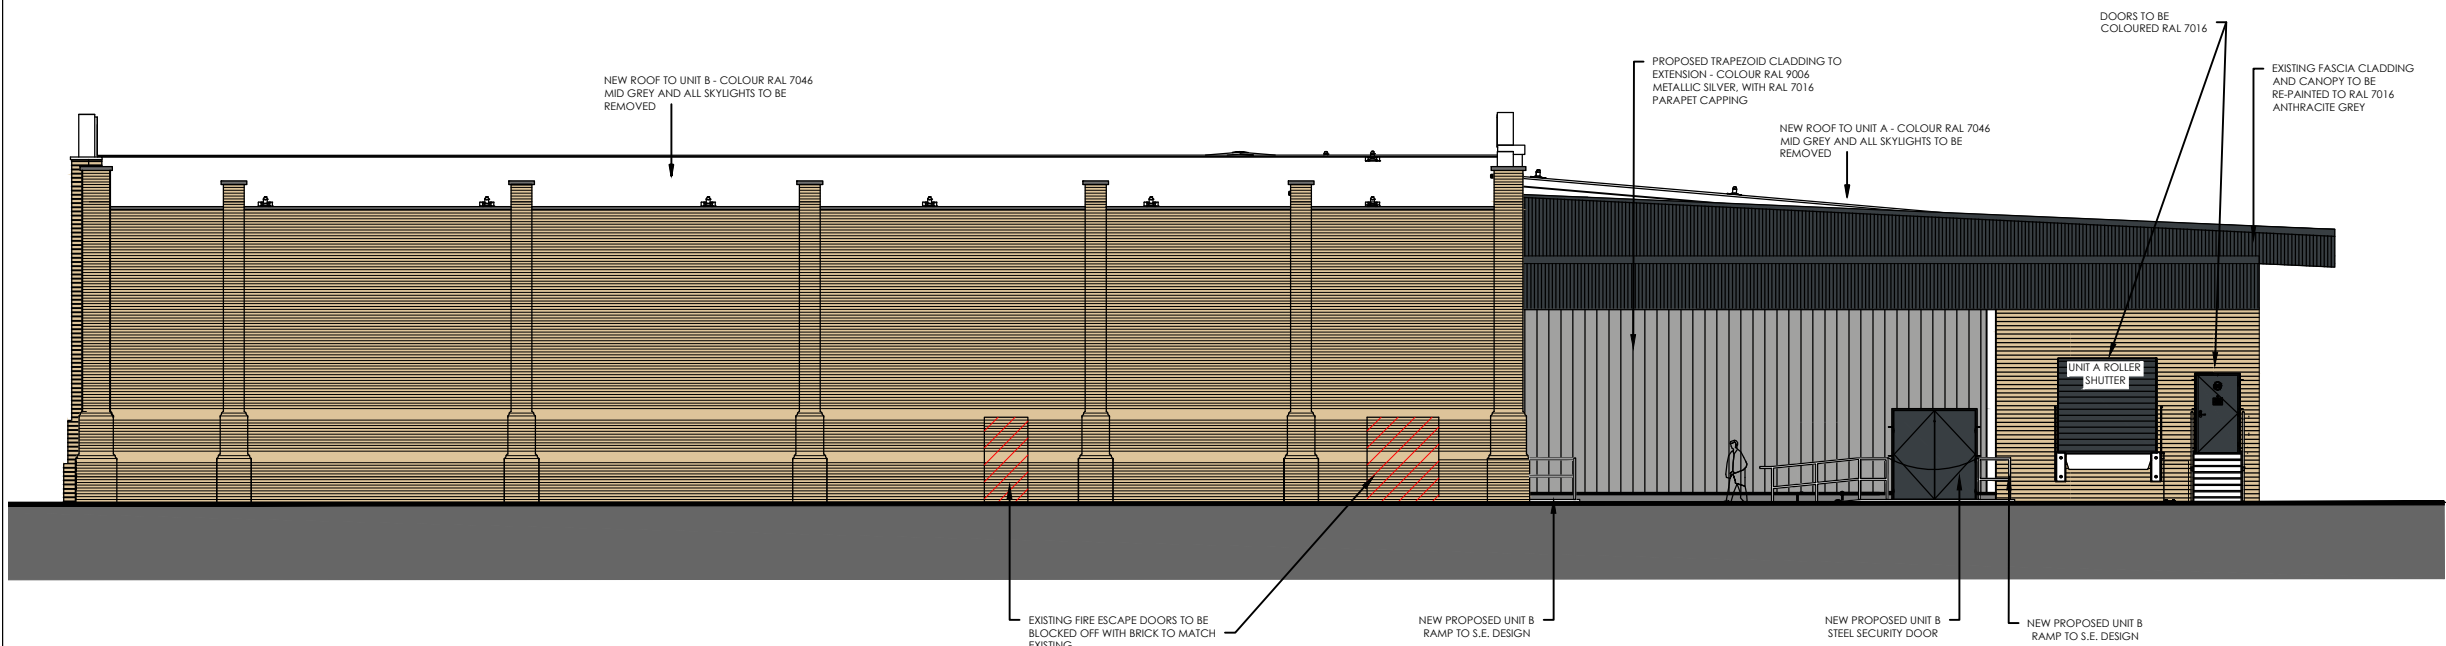

## 02 PROPOSED SOUTH-WEST ELEVATION

1:200

 

**THE HARRIS PARTNERSHIP** ARCHITECTS  
 WAKEFIELD - T. 01924 291800  
 2 St John's North, Wakefield, WF1 3GA  
 MANCHESTER - T. 0161 2388555  
 Carvers Warehouse, 77 Dale Street, Manchester, M1 2HG  
 MILTON KEYNES - T. 01908 211 577  
 The Old Rectory, 79 High Street, Newport Pagnell, MK16 8AB  
 READING - T. 0118 950 7700  
 101 London Road, Reading, RG1 5BT  
 LONDON - T. 020 7409 1215  
 10 Gress Court, St Christopher's Place, London, W1U 1JJ  
 www.harrispartnership.com

Client  
**LEGAL & GENERAL**

Project Title  
**PROPOSED DEVELOPMENT**

**HAREFIELD ROAD  
 UXBRIDGE  
 UB8 1JS**

Drawing Title  
**PROPOSED ELEVATIONS (1 OF 2)**

Drawn	Checked	Scale @A3	Status	Date
JT	DRW	1:200	N/A	11/23
Drawing Status			Rev.	THP Project No
PLANNING			P05	16401-1

Project No.	Originator	Volume	Level	Type	Role	Number
16401-1	THPR	XX	EL	DR	A	1011