



~~PRELIMINARY CLIENT APPROVAL~~ **PLANNING**
~~BUILDING REGULATIONS~~ **TENDER**
~~CONSTRUCTION AS-BUILT~~


NOTE:
This drawing must not be reissued, loaned or copied without the written consent of Courtleas Ltd. (the originator). All errors, omissions, discrepancies should be reported to the originator immediately. All dimensions to be checked before site fabrication by the contractor, his sub-contractor or supplier. Do not scale plans - use figure or grid dimensions where given. Any deviation from the drawing to be reported to the originator immediately. The Principal Contractor shall carry out a risk assessment of the proposed work and liaise with the principal designer before works commence if there is any doubt as to being able to complete the project in a safe manner compliant with the Construction Design and Management Regulations 2015.

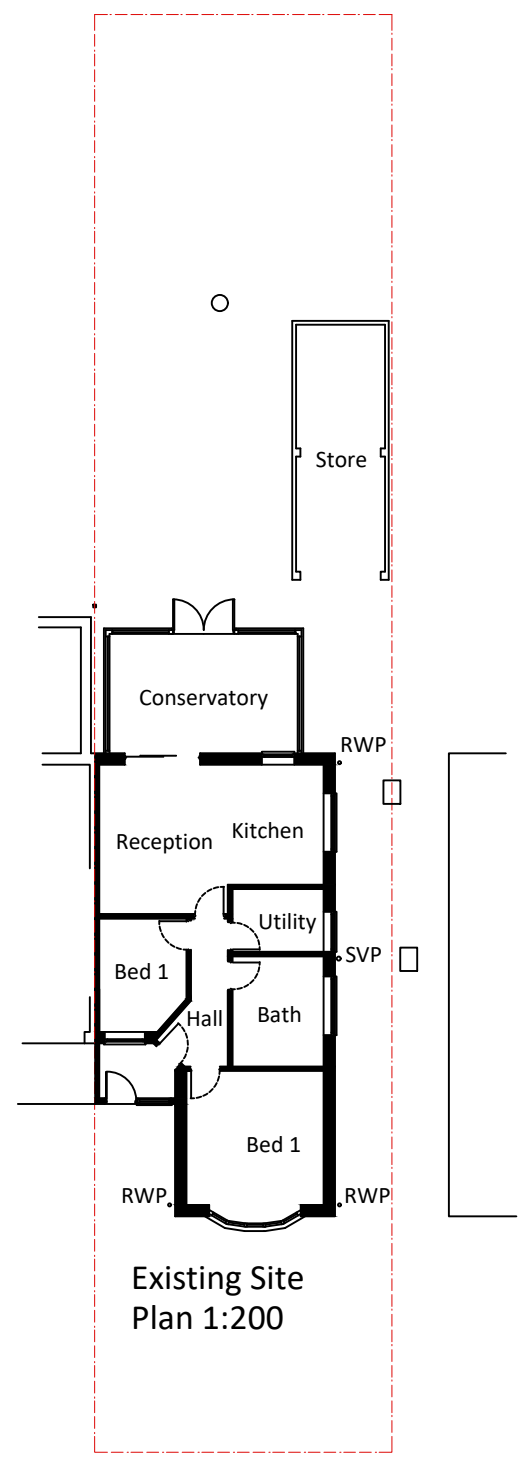

Existing Site
Plan 1:200

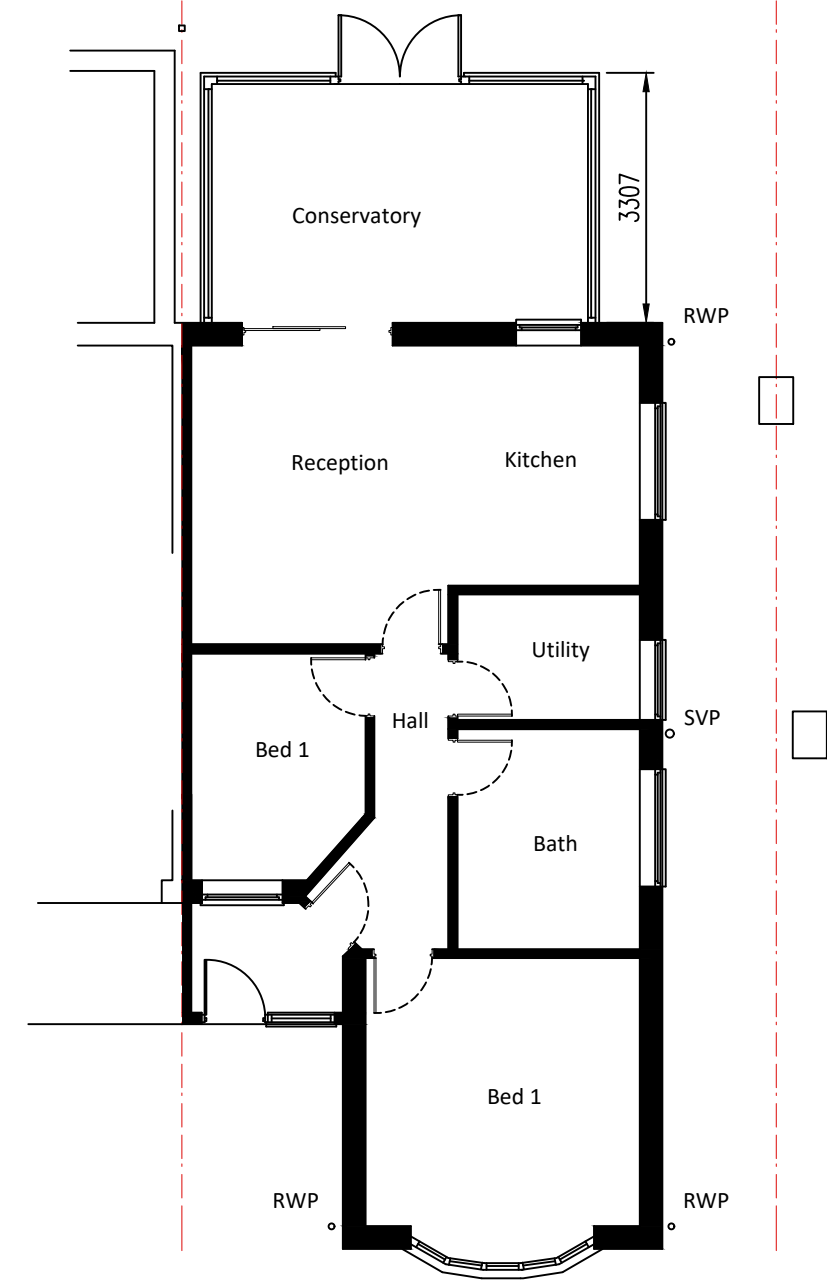

Existing Ground Floor Plan 1:100

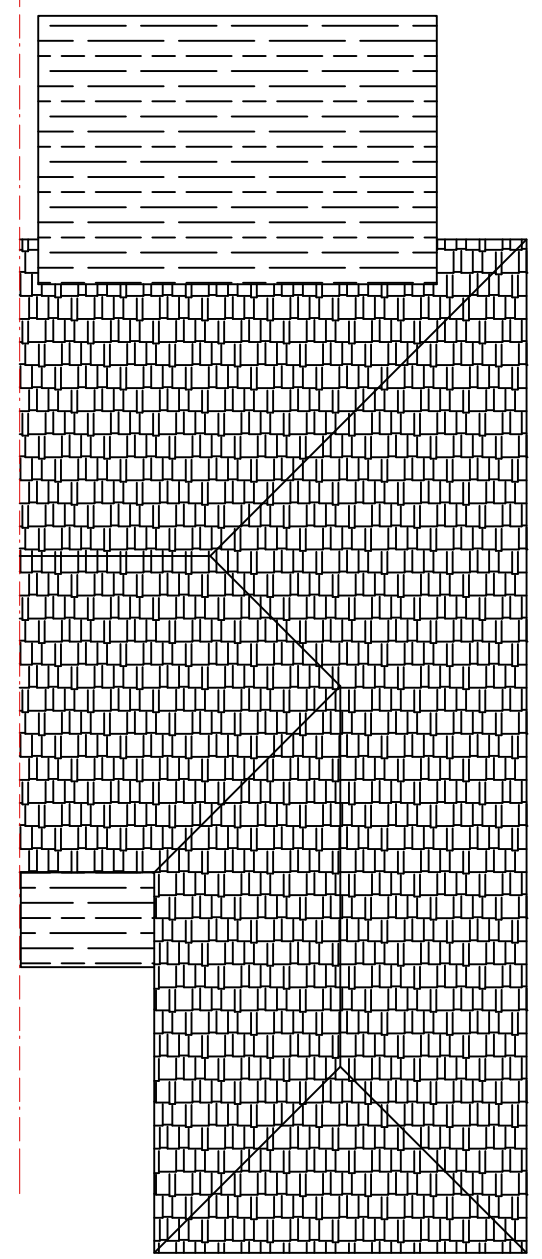

Existing Roof Plan 1:100

Rev	DATE	DETAILS
© Courtleas Consulting Ltd		
DRAWING BY Courtleas Consulting Ltd Chartered Surveyors Development & Project Consultants 1 COURTLEAS COBHAM SURREY KT11 2PW TEL: 07946 602 269 Email: gary@courtleas.co.uk		
Client: Mr U Vojinovic 10 Westfield Way Ruislip HA4 6HN		
Detail: Existing Plans		
Drawn by: GW	Date: JUN-26	Scale: As stated
Drawing/Cad Ref. No.: 26-708		
Drawing No.: 26-708-21		Rev: -