



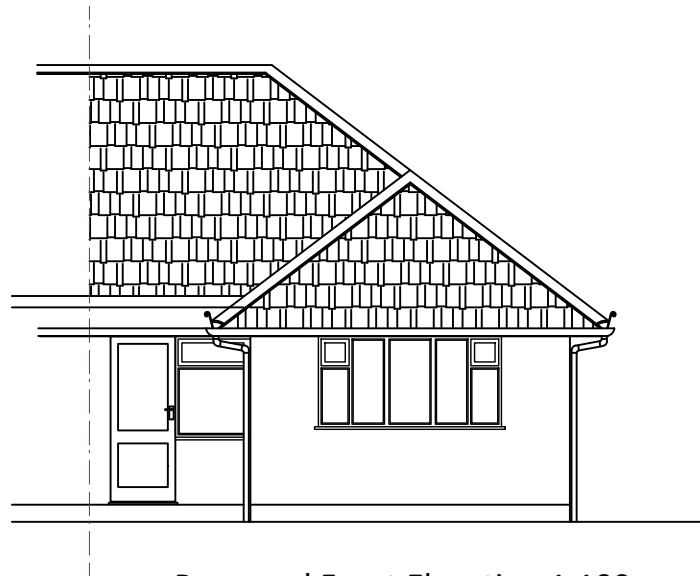


Proposed Front Elevation 1:100




Proposed Side Elevation 1:100

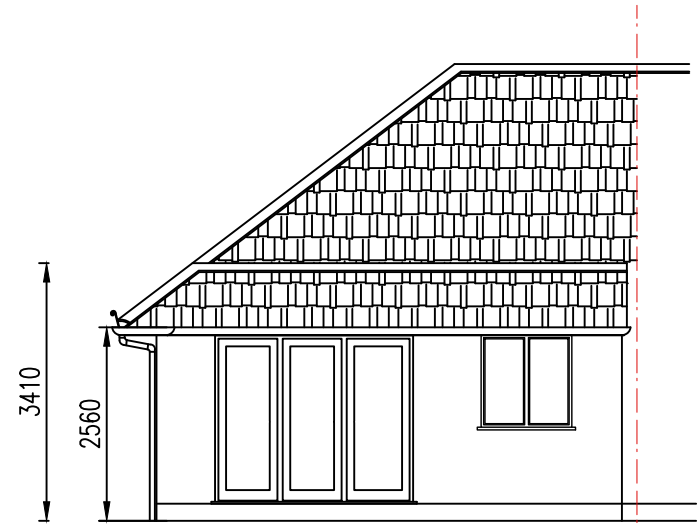

Proposed Rear Elevation 1:100

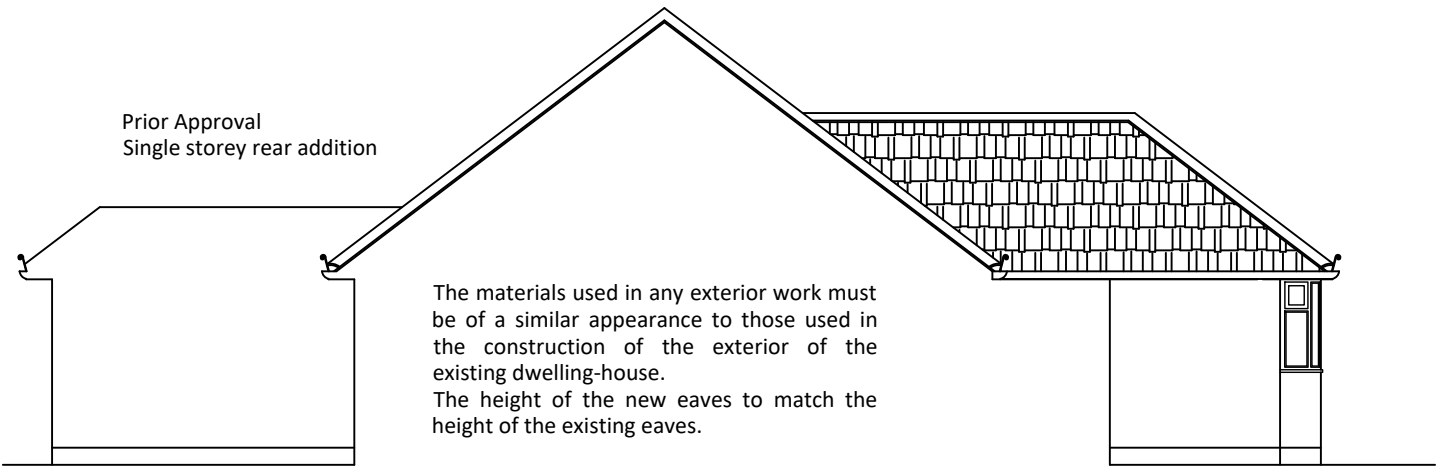

Proposed Side Elevation 1:100

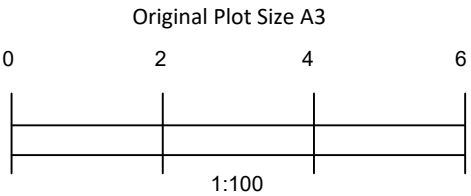

~~PRELIMINARY CLIENT APPROVAL~~ **PLANNING**
~~BUILDING REGULATIONS~~ **TENDER**
~~CONSTRUCTION AS-BUILT~~

NOTE:
This drawing must not be reissued, loaned or copied without the written consent of Courtleas Ltd. (the originator). All errors, omissions, discrepancies should be reported to the originator immediately. All dimensions to be checked before site fabrication by the contractor, his sub-contractor or supplier. Do not scale plans - use figure or grid dimensions where given. Any deviation from the drawing to be reported to the originator immediately. The Principal Contractor shall carry out a risk assessment of the proposed work and liaise with the principal designer before works commence if there is any doubt as to being able to complete the project in a safe manner compliant with the Construction Design and Management Regulations 2015.

A	30 06 26	Projection 4.00m
Rev	DATE	DETAILS
© Courtleas Consulting Ltd		

DRAWING BY
Courtleas Consulting Ltd
Chartered Surveyors Development & Project Consultants
1 COURTLEAS COBHAM
SURREY KT11 2PW
TEL: 07946 602 269
Email: gary@courtleas.co.uk

Client:
Mr U Vojinovic
10 Westfield Way
Ruislip
HA4 6HN

Detail:
Proposed Elevations
Single storey rear addition

Drawn by: GW	Date: JUN-26	Scale: As stated
-----------------	-----------------	---------------------

Drawing/Cad Ref. No.:
26-708

Drawing No.: 26-708-22	Rev: A
----------------------------------	------------------