



FOR PLANNING PURPOSES ONLY


ADDRESS 32 Milton Court Ickenham UB10 8ND		
DRAWING TITLE	Elevations extg	
PROPOSAL	Rear part double extension side single storey extension front porch, garage conversion Loft conversion	
SCALE	DATE	REV
1:100	May 25	
DRAWING NUMBER	L.02	

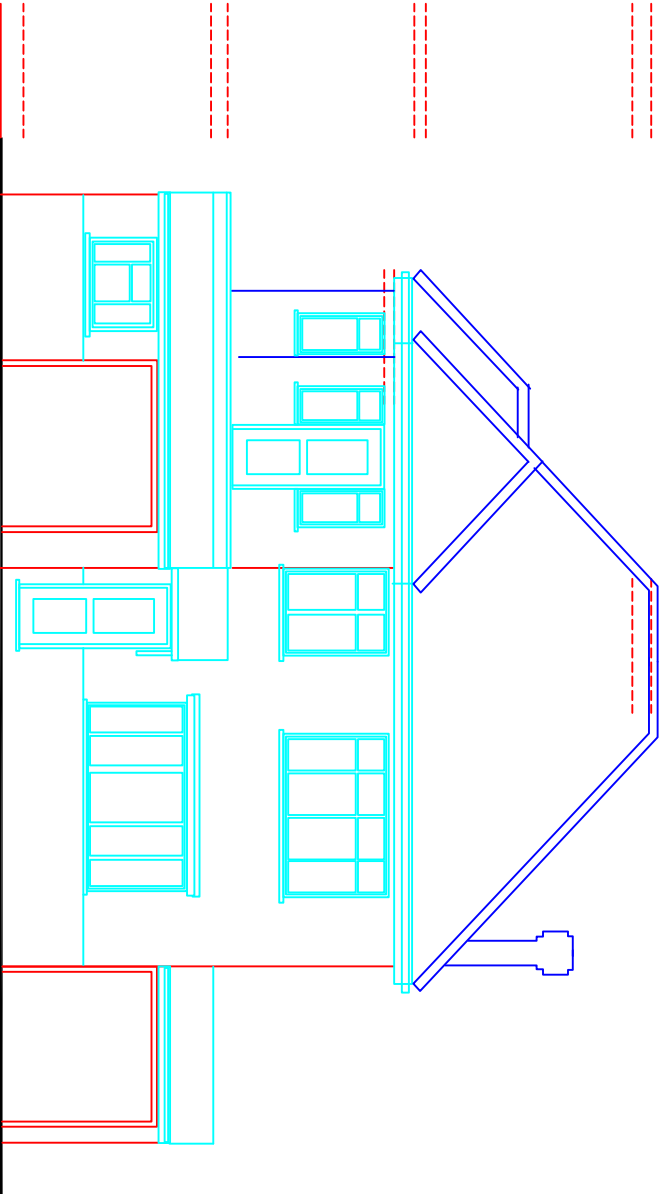


Front Elevation 1:100

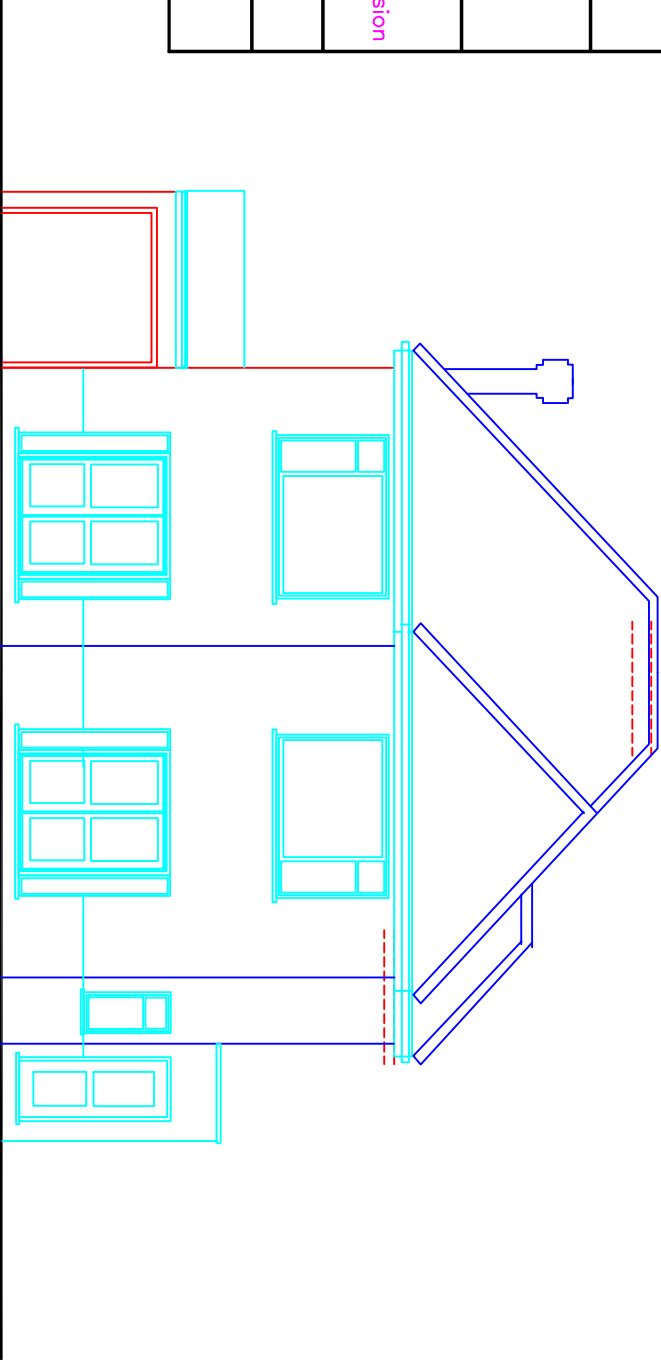

Rear Elevation 1:100

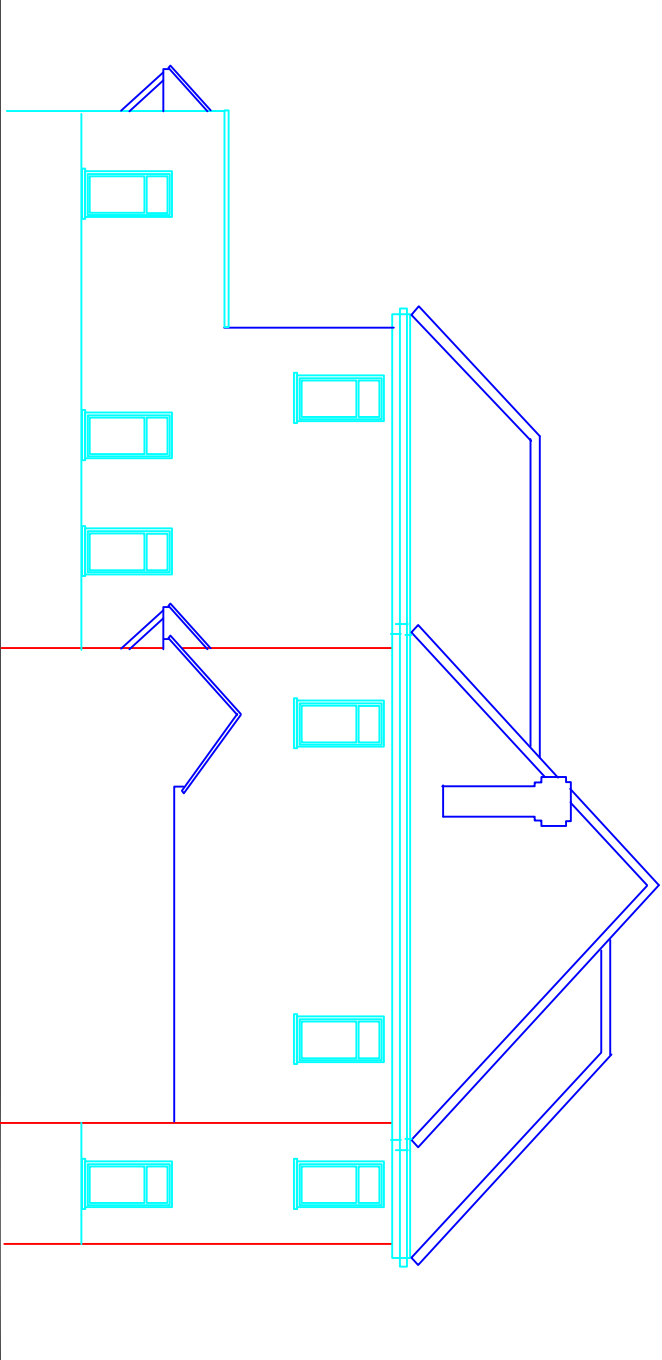

Side Elevation 1:100

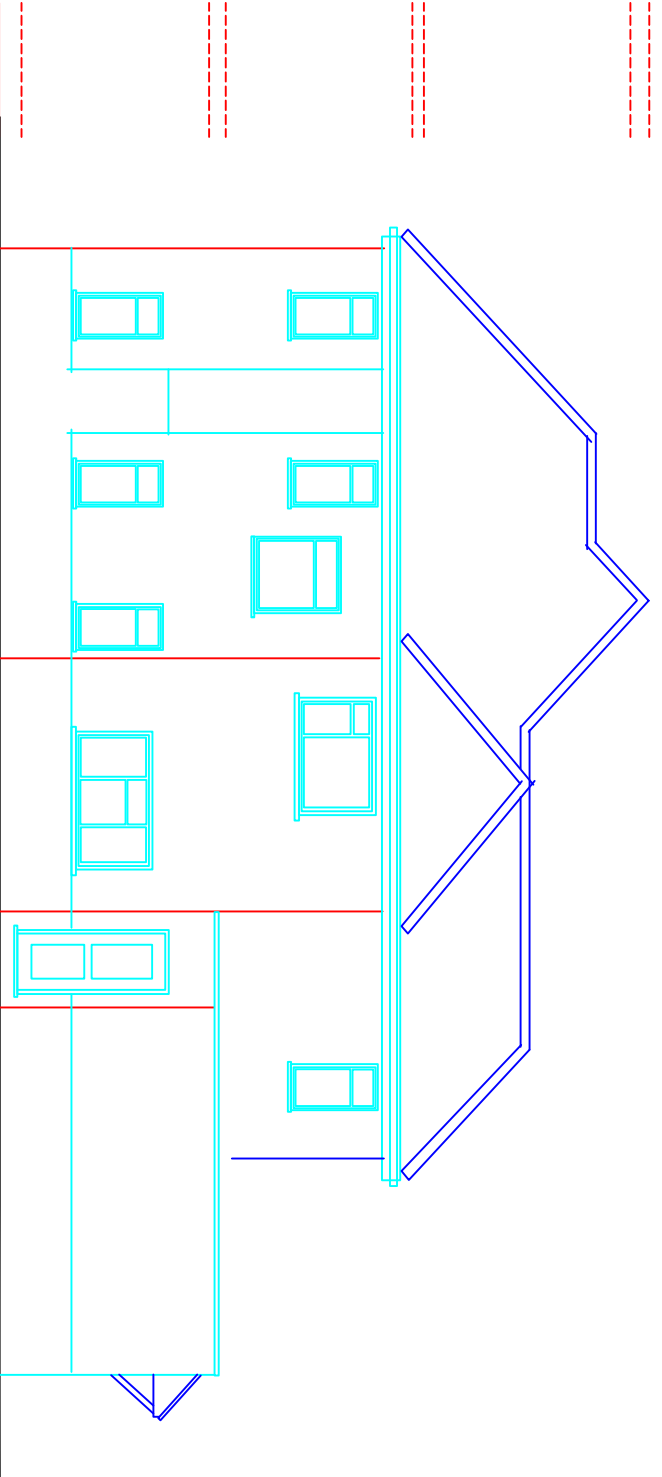

Side Elevation 1:100