




ADDRESS 32 Milton Court Ickenham UB10 8ND		
DRAWING TITLE Elevations proposed		
PROPOSAL Rear part double extension side single storey extension front porch, garage conversion Loft conversion		
SCALE 1:100	DATE May 25	REV
DRAWING NUMBER L.04		

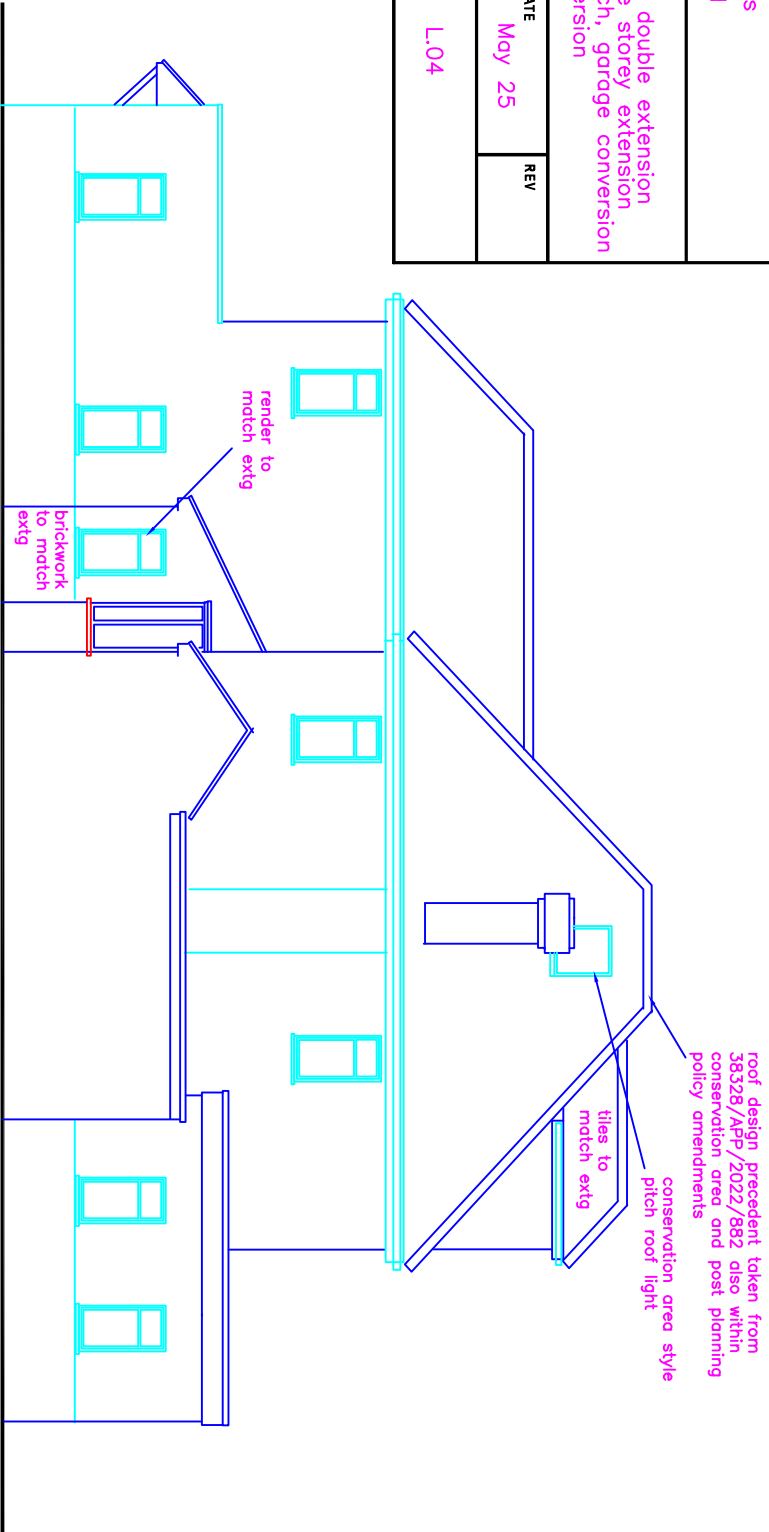


Side Elevation 1:100

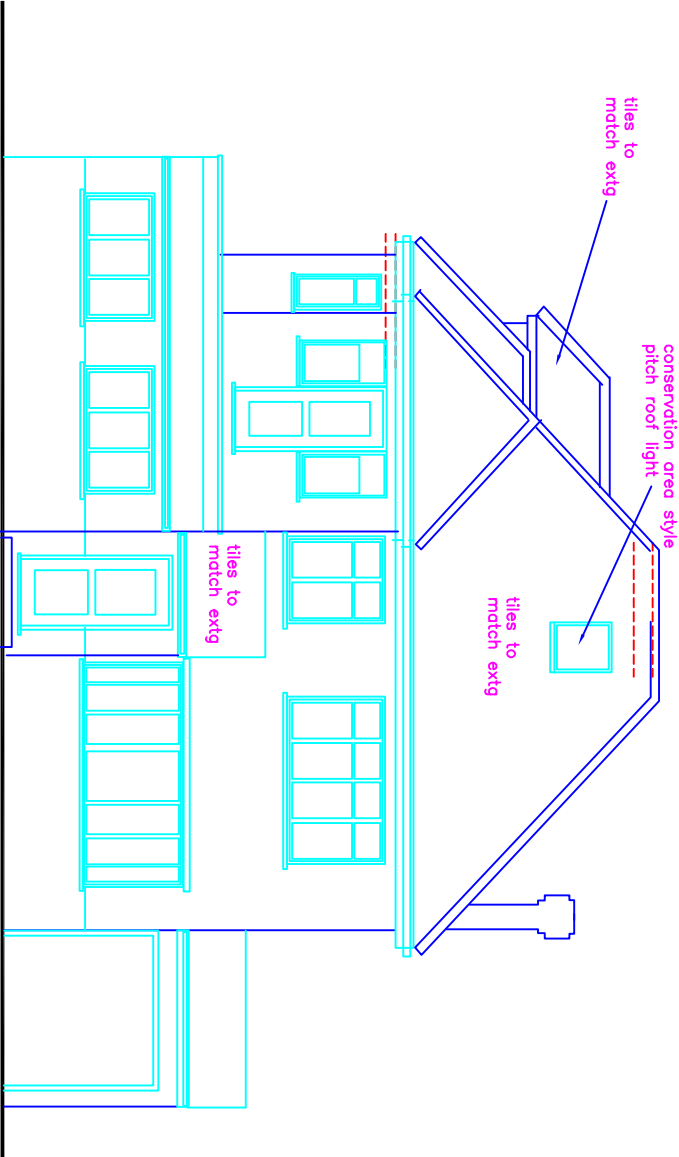

Front Elevation 1:100

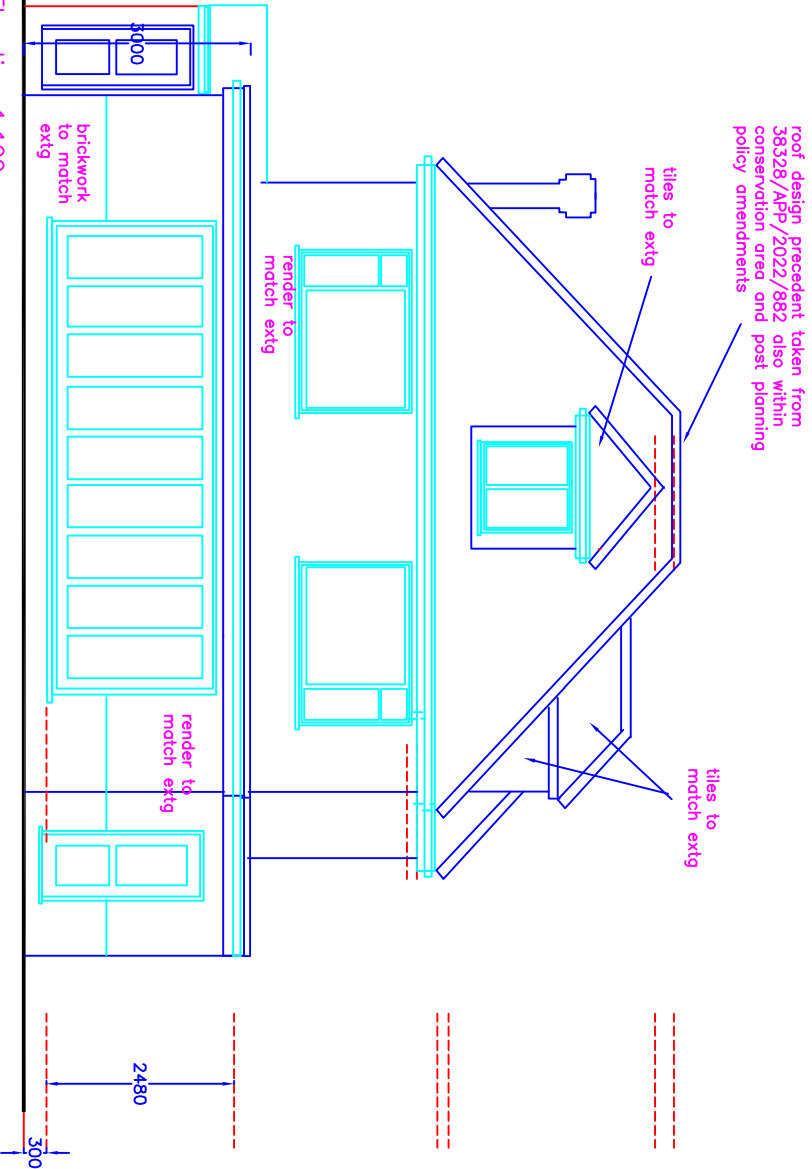

Rear Elevation 1:100

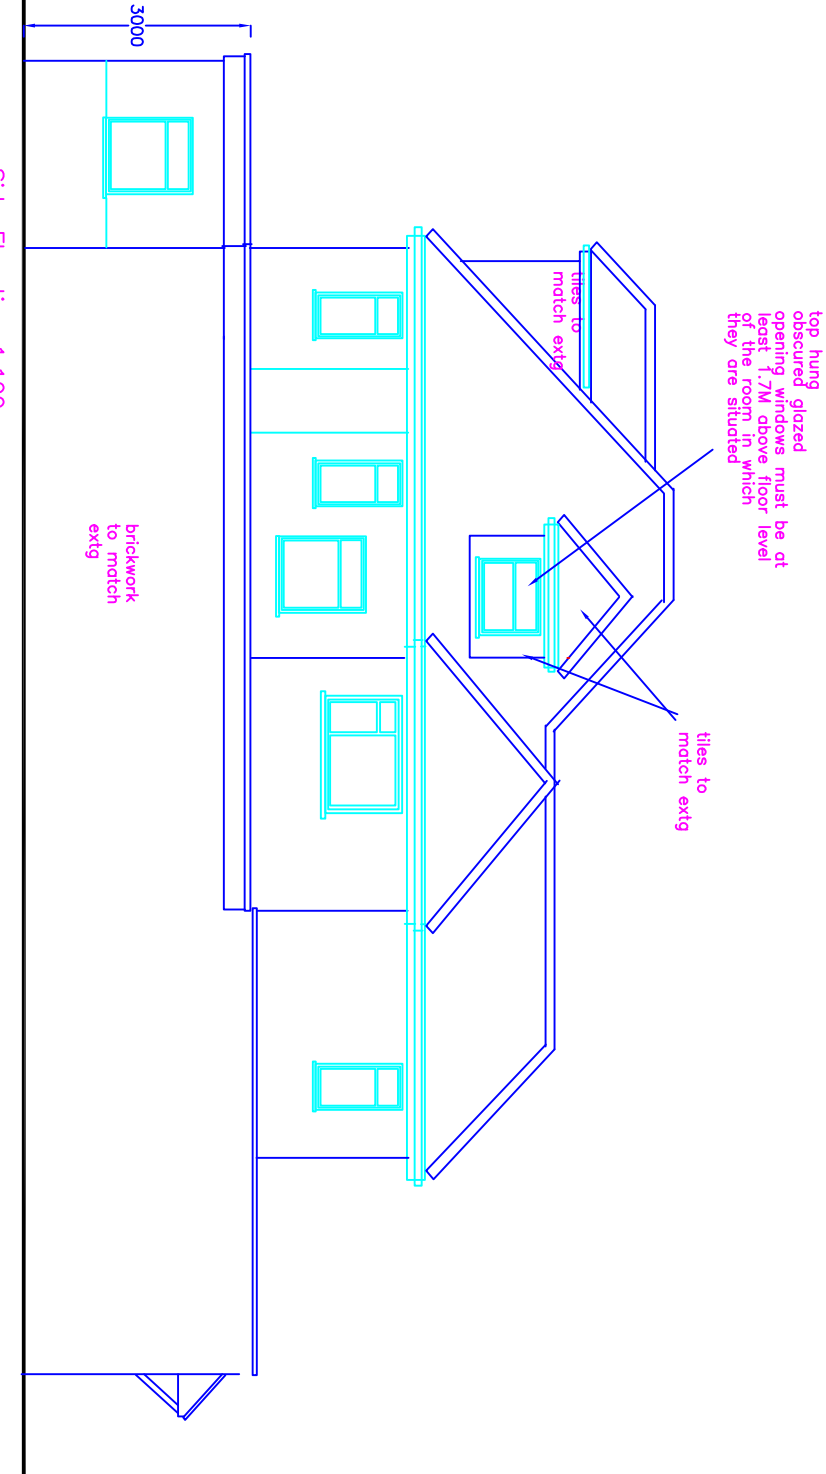

Side Elevation 1:100