


General Notes

© ABAY ARCHITECTURE RIBA

All dimensions and levels to be checked on site and any discrepancies to be reported to the architect before construction.

Written dimensions to be taken in preference to scaled dimensions.

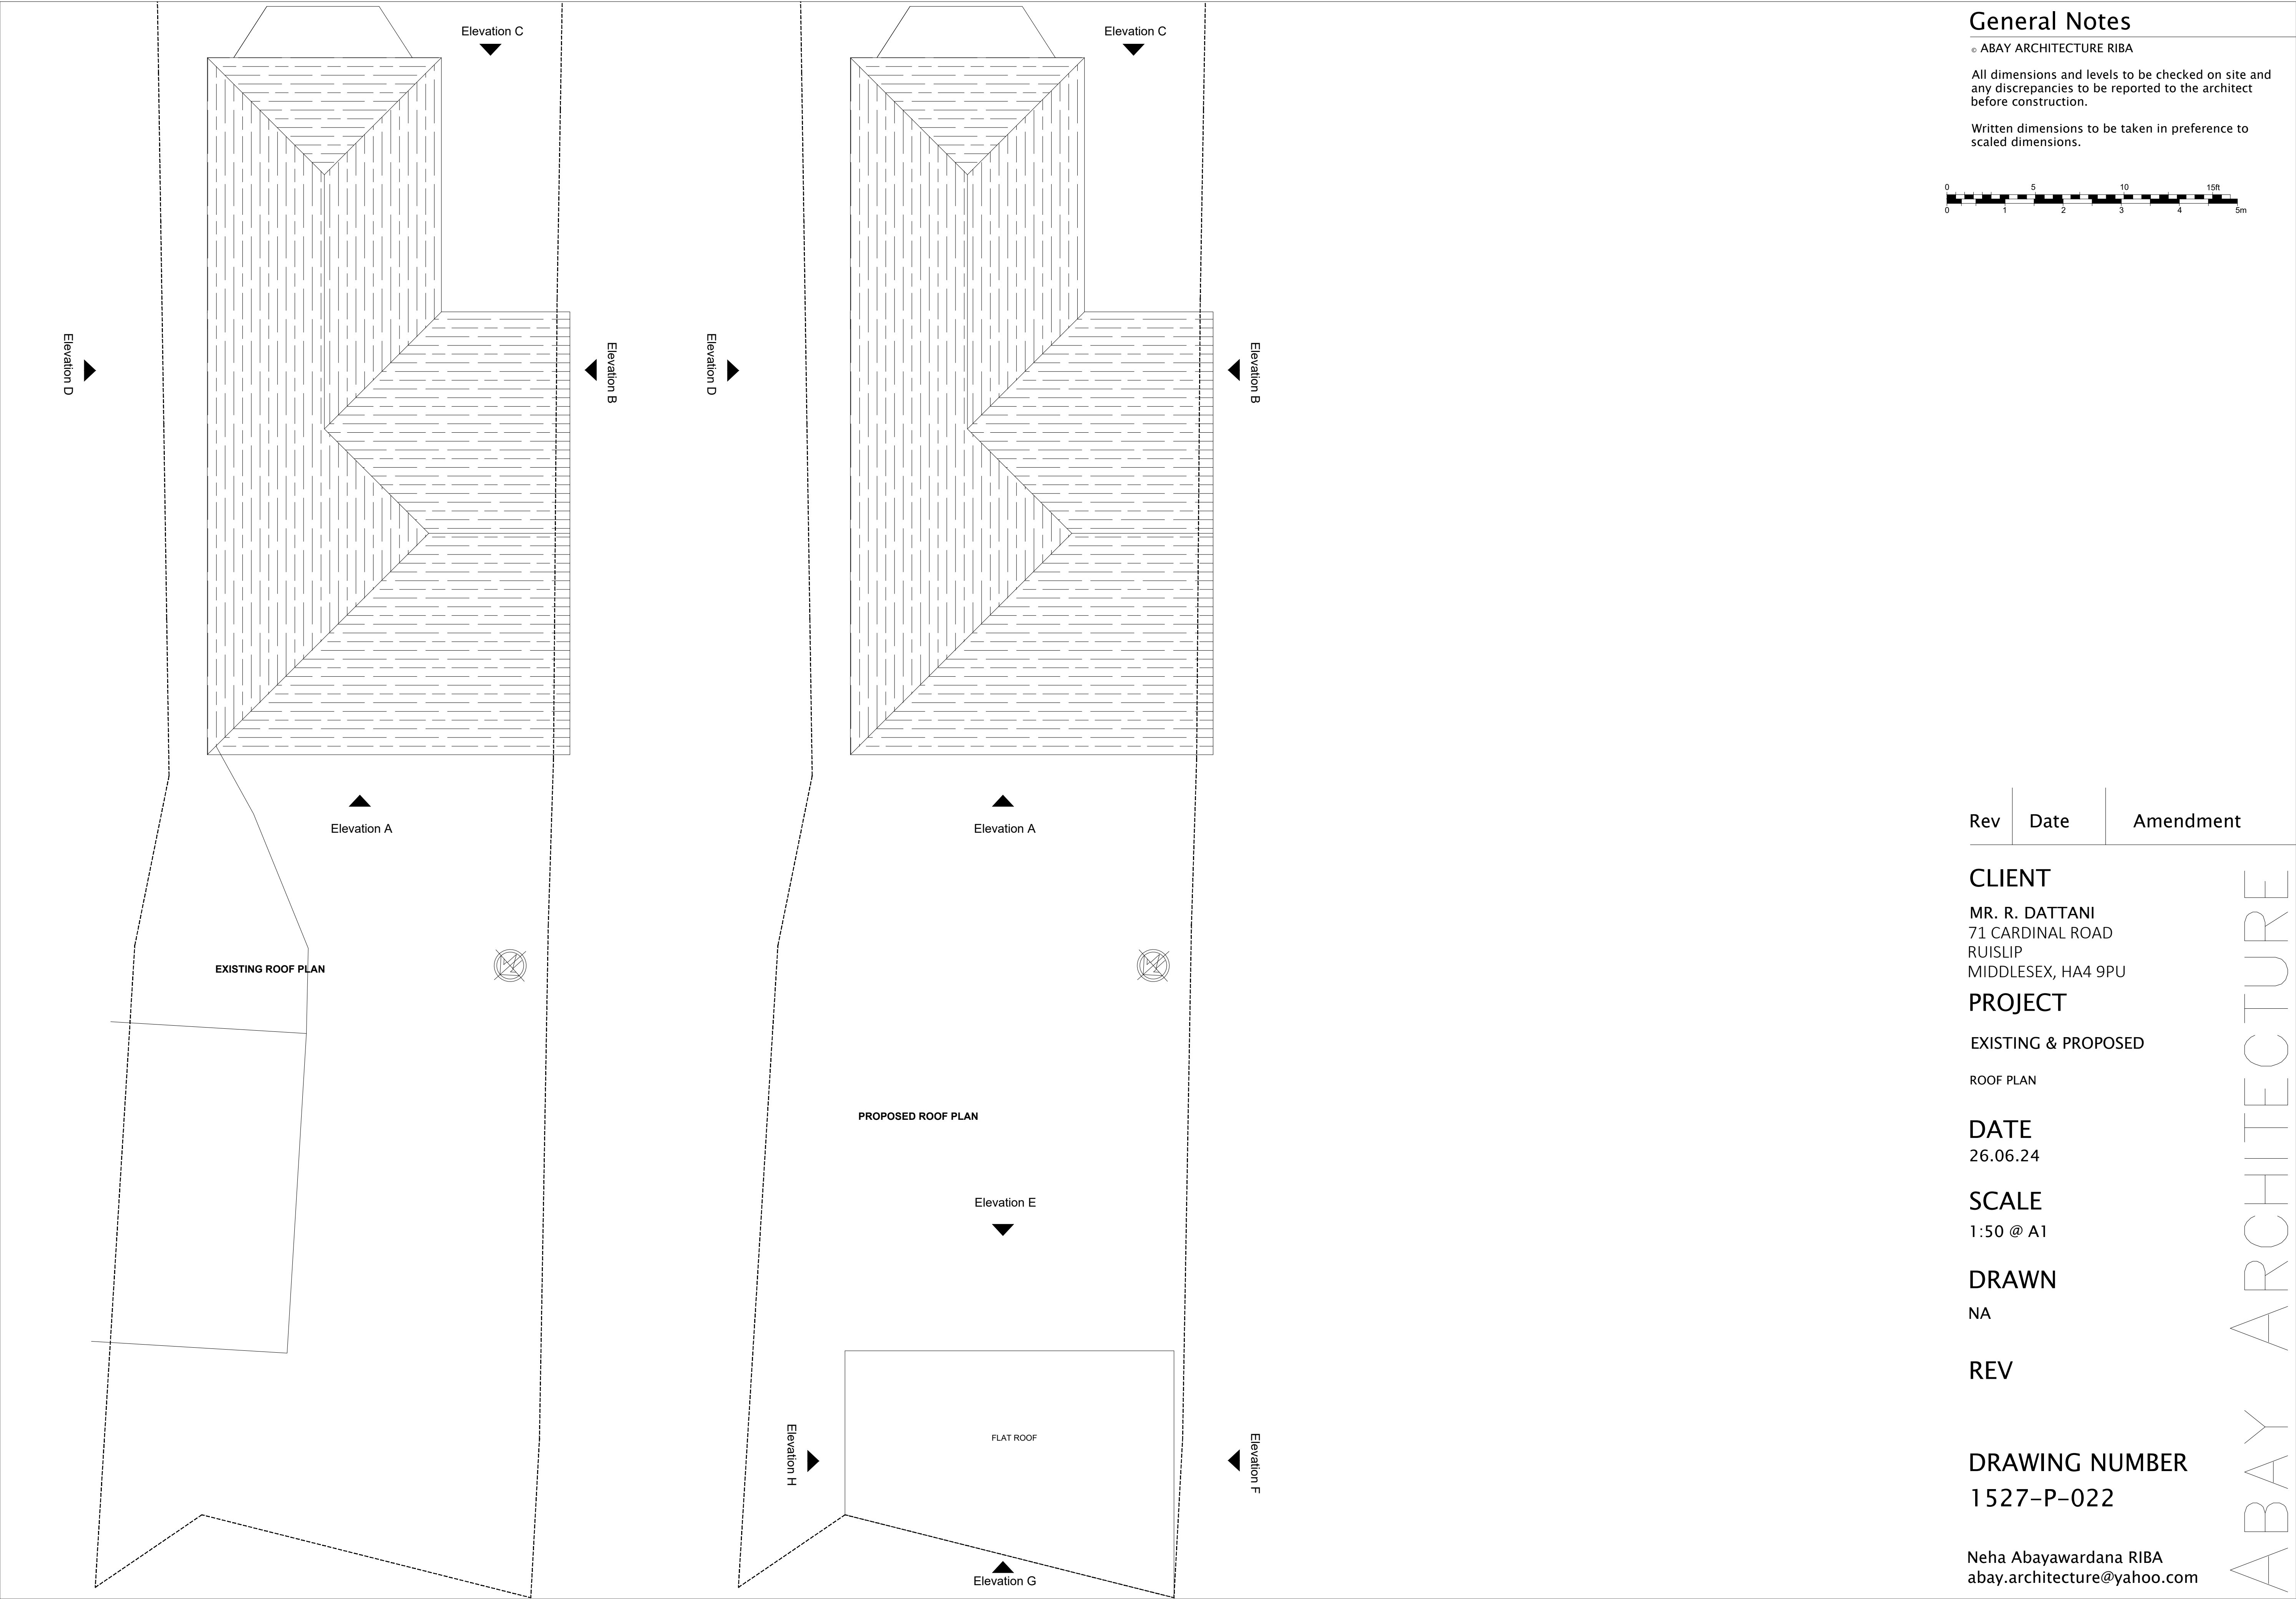

Rev	Date	Amendment
-----	------	-----------

CLIENT
MR. R. DATTANI
71 CARDINAL ROAD
RUISLIP
MIDDLESEX, HA4 9PU

PROJECT
EXISTING & PROPOSED
ROOF PLAN

DATE
26.06.24

SCALE
1:50 @ A1

DRAWN
NA

REV

DRAWING NUMBER
1527-P-022

Neha Abayawardana RIBA
abay.architecture@yahoo.com

ABAY ARCHITECTURE