
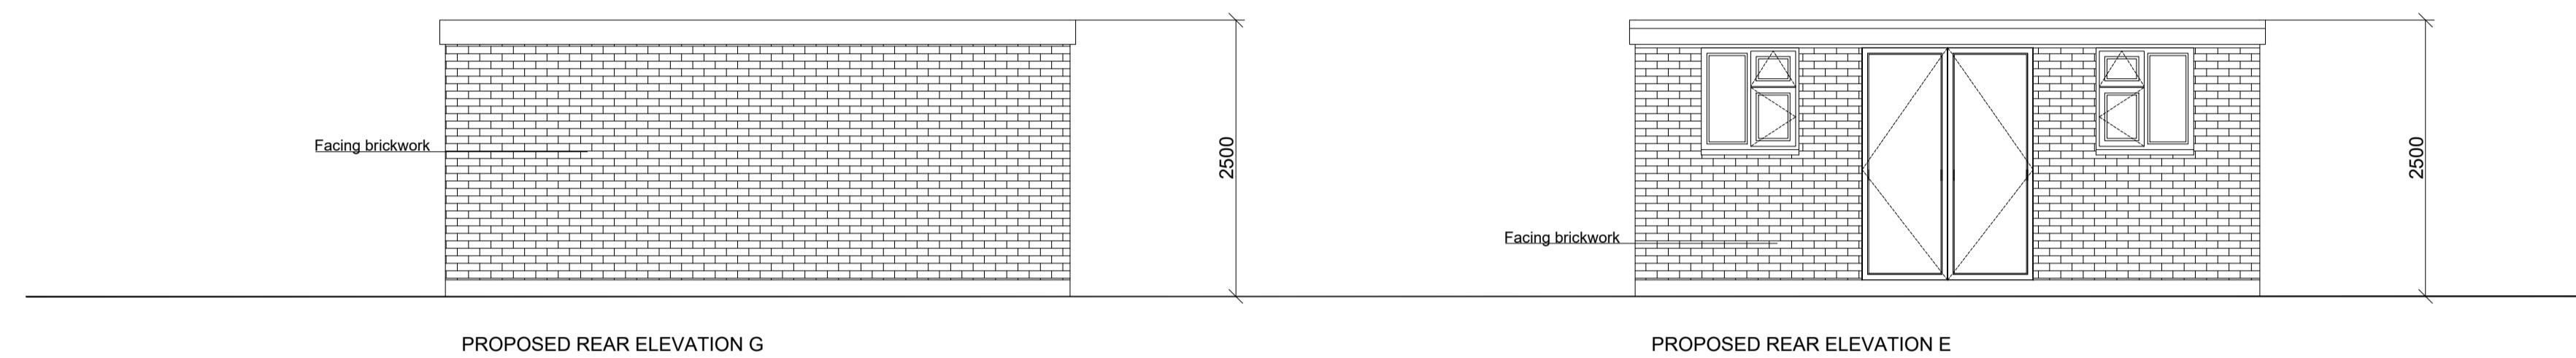


## General Notes

© ABAY ARCHITECTURE RIBA

All dimensions and levels to be checked on site and any discrepancies to be reported to the architect before construction.

Written dimensions to be taken in preference to scaled dimensions.

 

PROPOSED REAR ELEVATION G

PROPOSED REAR ELEVATION E



PROPOSED SIDE ELEVATION F

PROPOSED SIDE ELEVATION H

Rev	Date	Amendment

### CLIENT

MR. R. DATTANI  
71 CARDINAL ROAD  
RUISLIP  
MIDDLESEX, HA4 9PU

### PROJECT

PROPOSED  
ELEVATIONS – OUTBUILDING

### DATE

26.06.24

### SCALE

1:50 @ A1

### DRAWN

NA

### REV

DRAWING NUMBER  
1527-P-024

Neha Abayawardana RIBA  
abay.architecture@yahoo.com