




NOTES:
All dimensions must be checked on site and not scaled from this drawing.

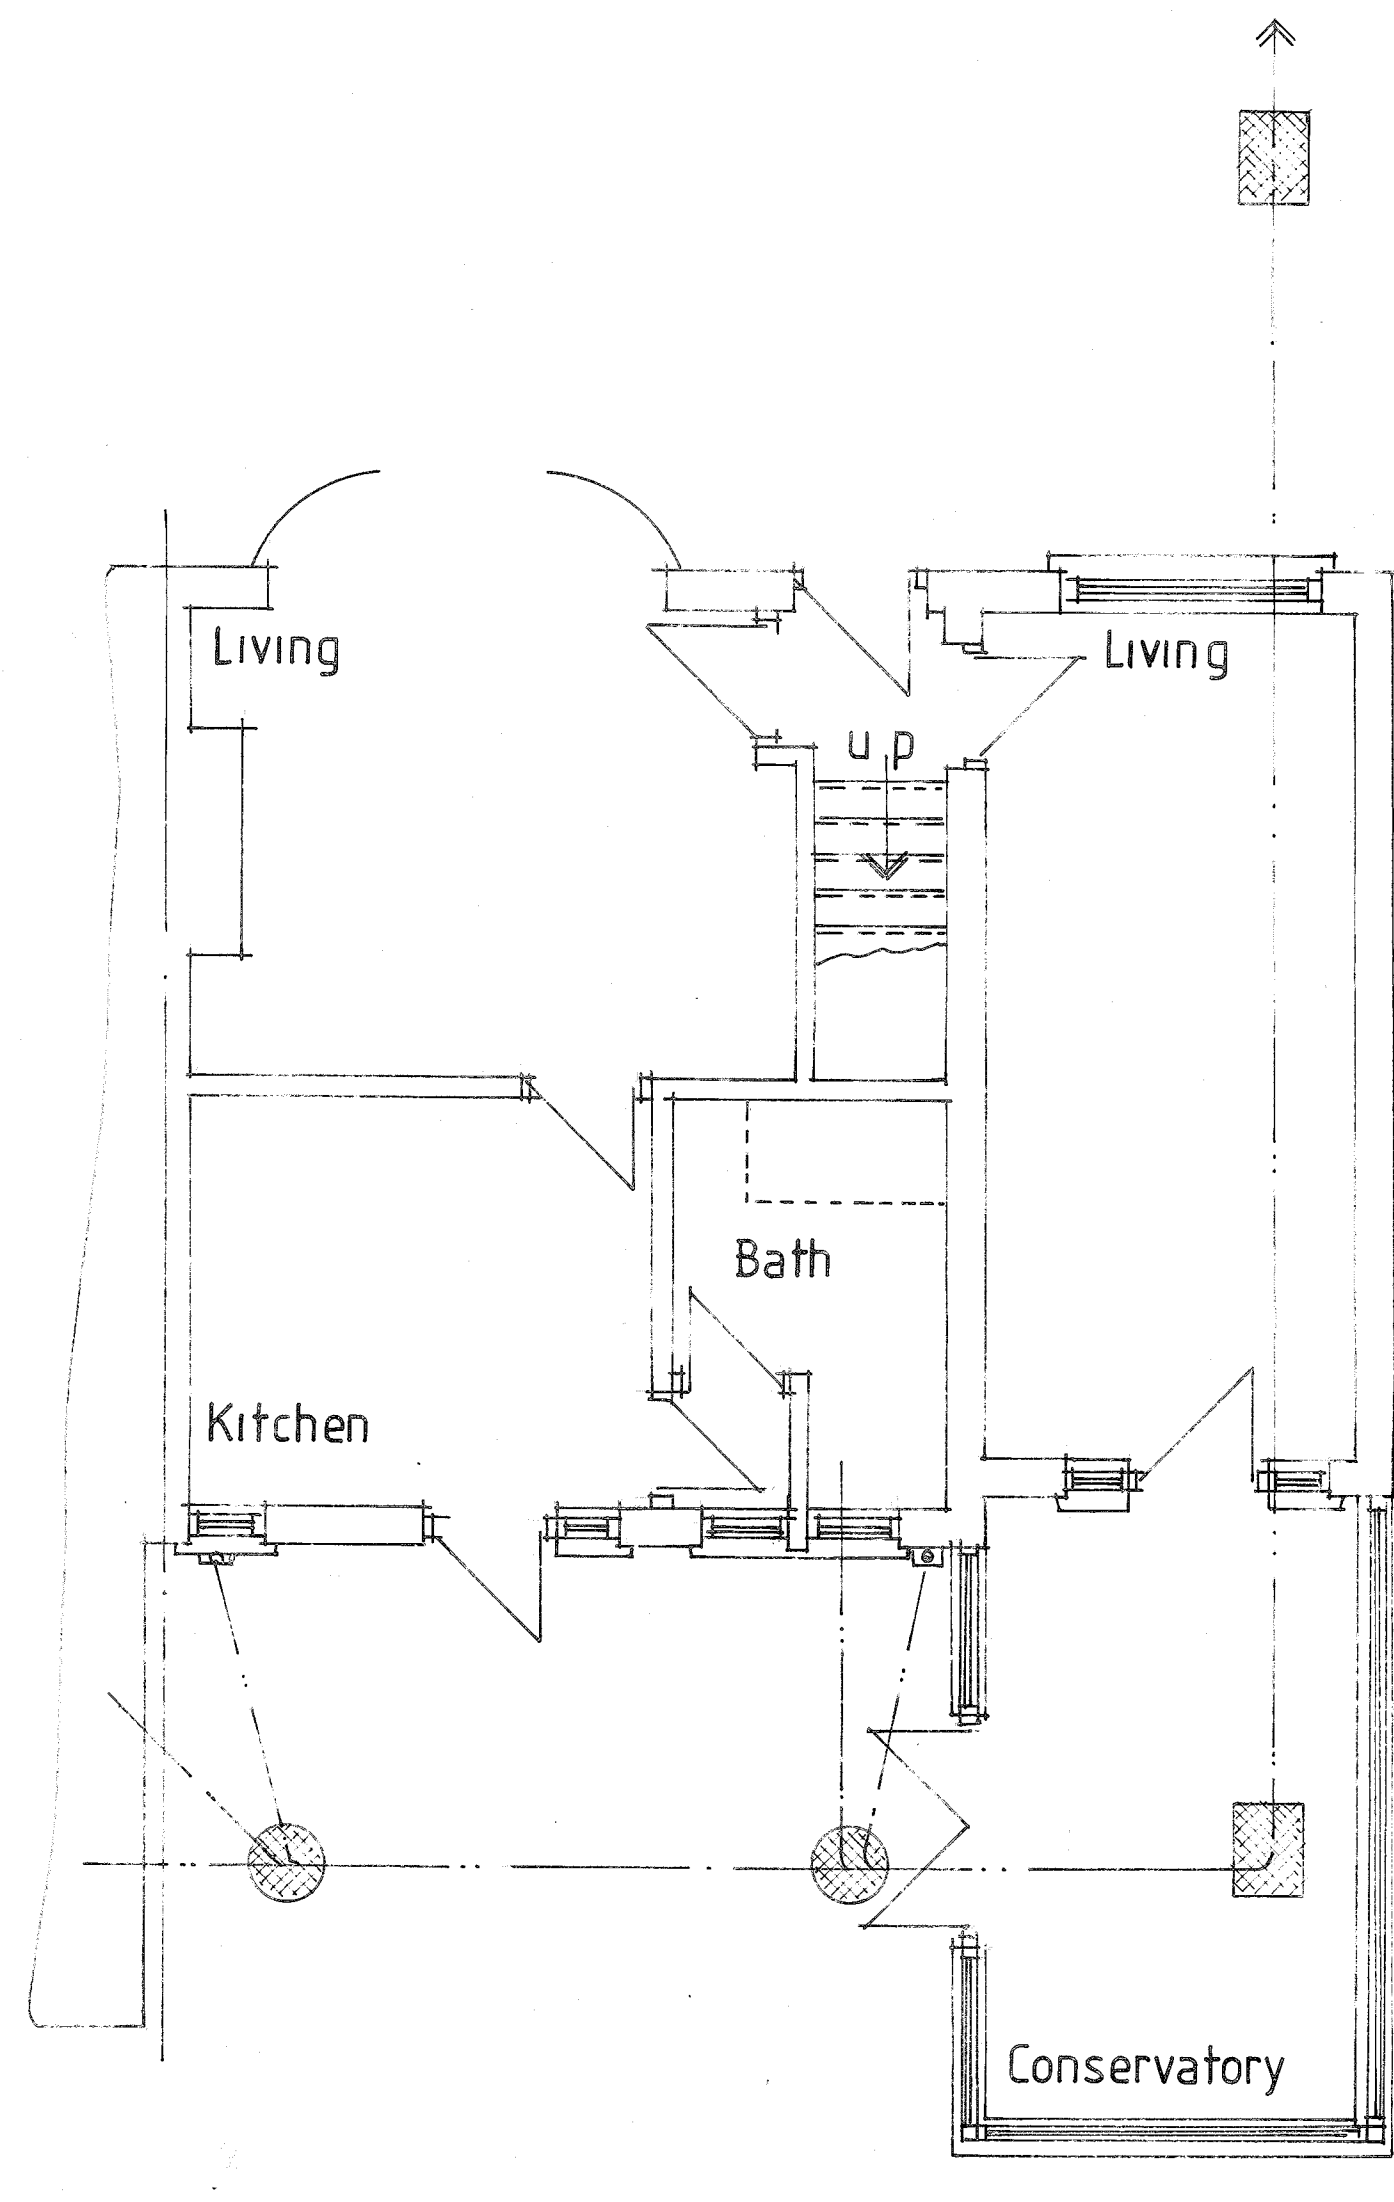

GROUND FLOOR PLAN



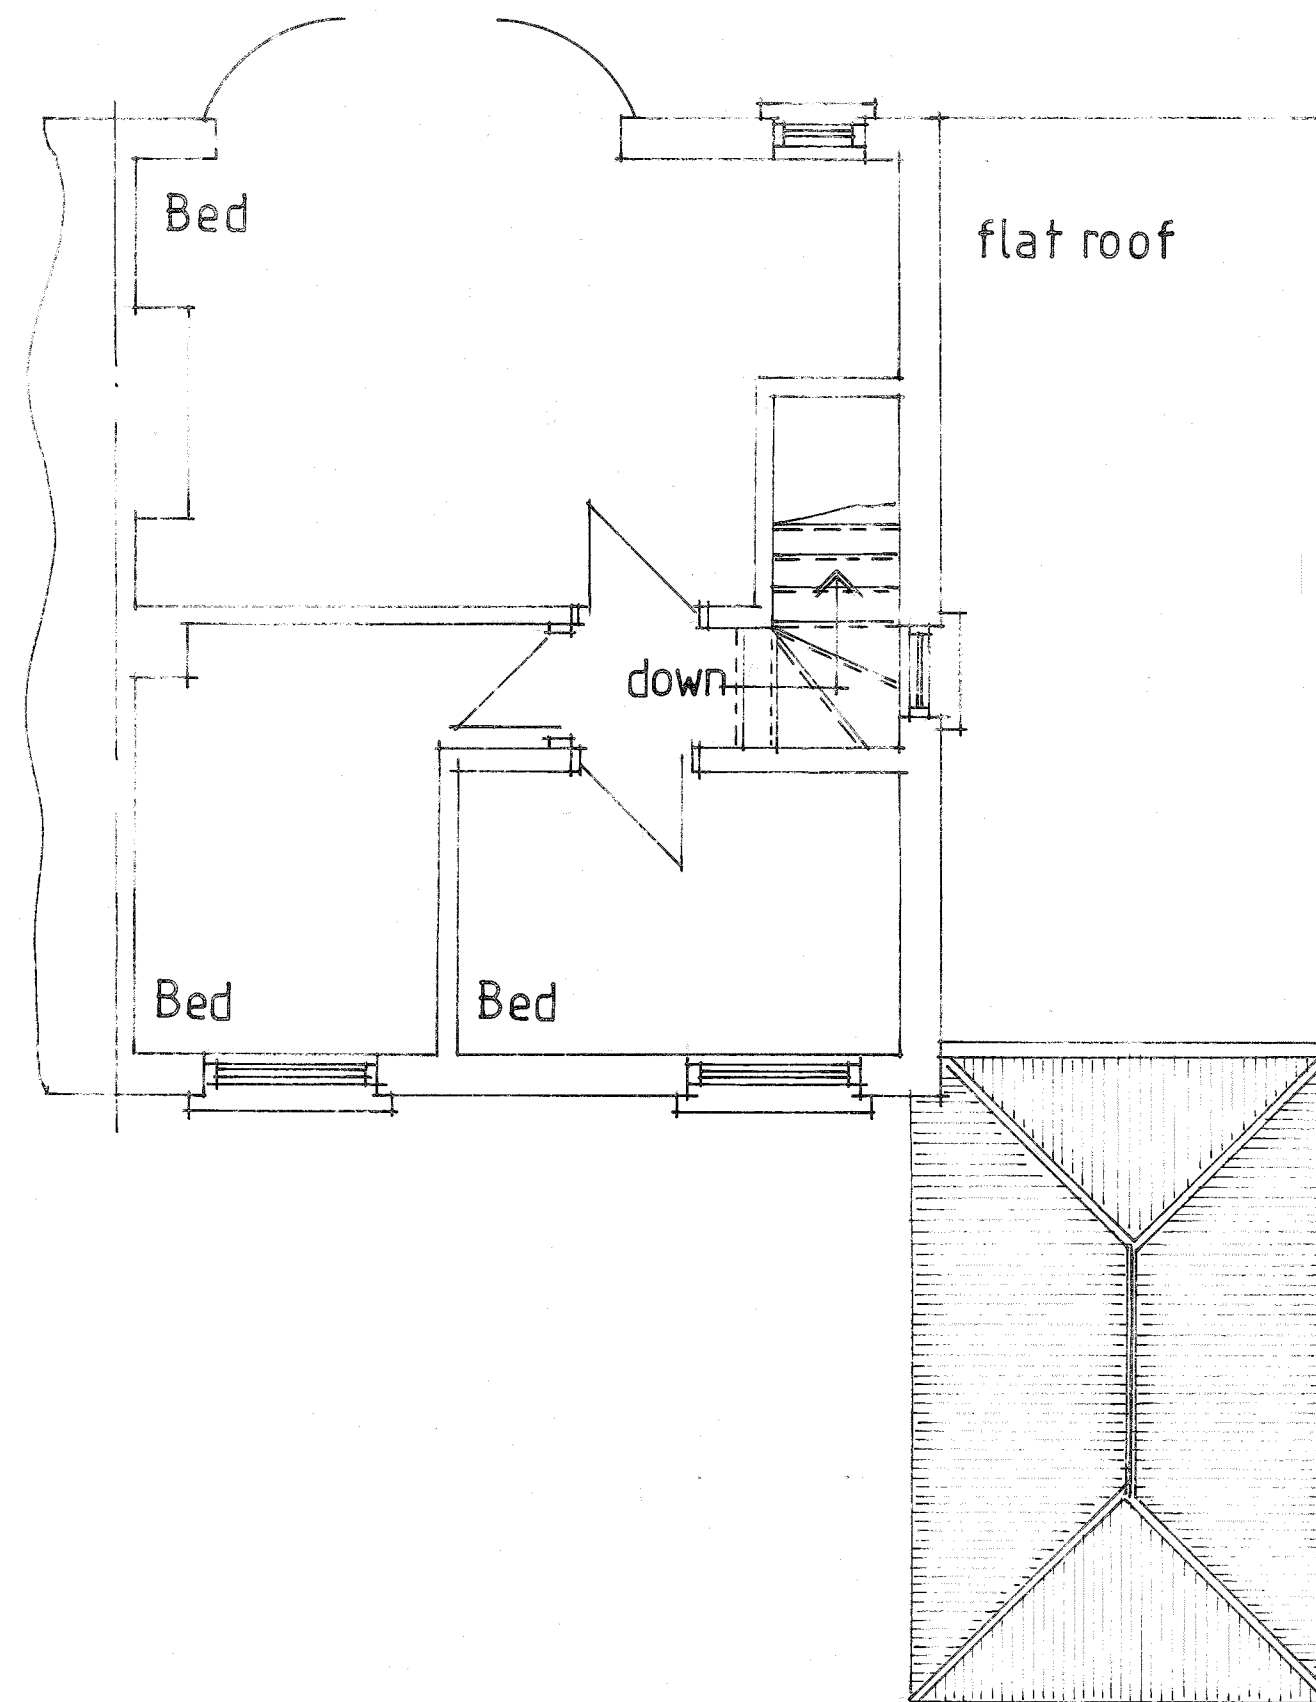


FIRST FLOOR PLAN

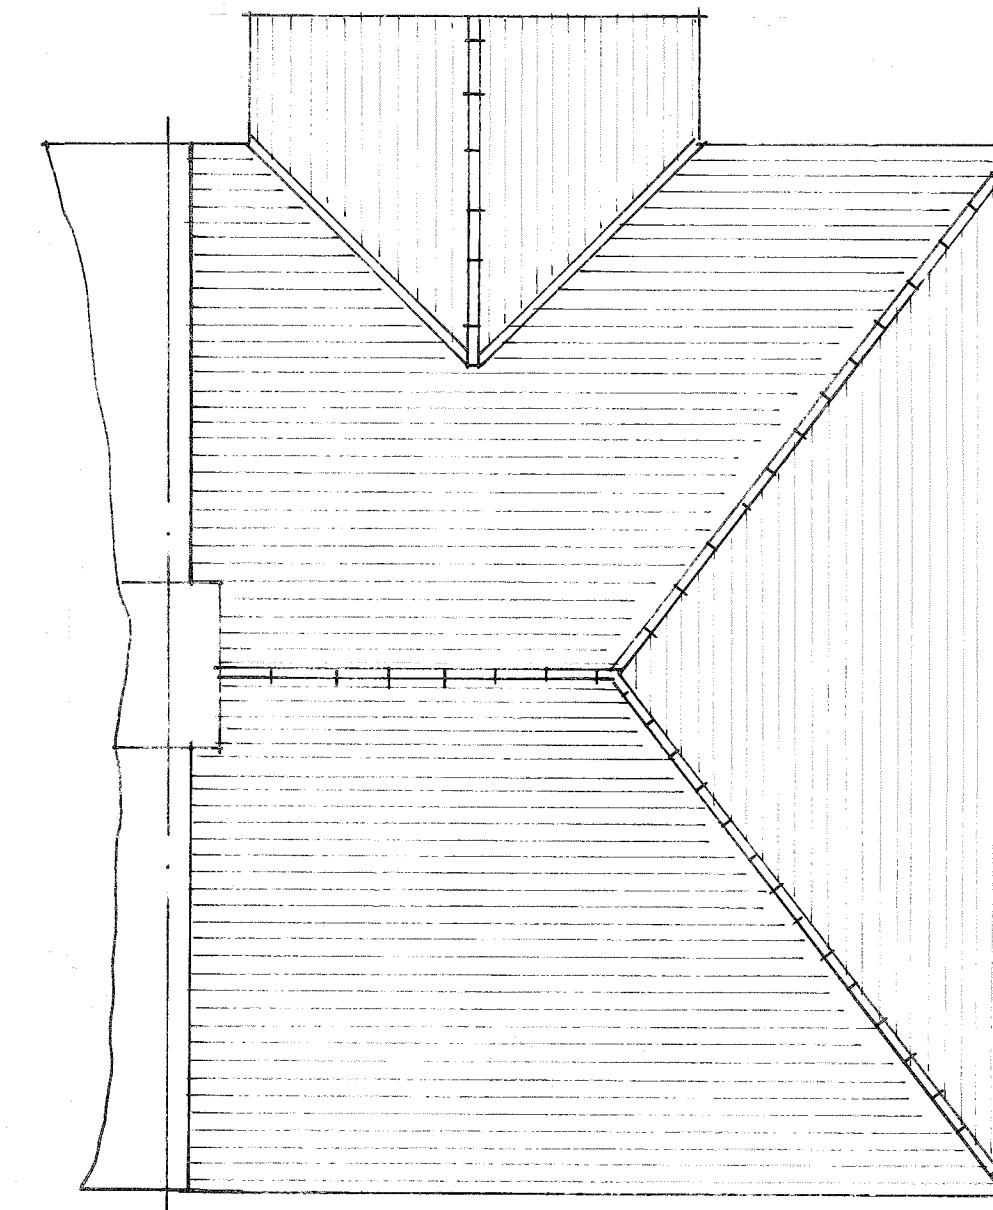


ROOF PLAN


Bar Scale

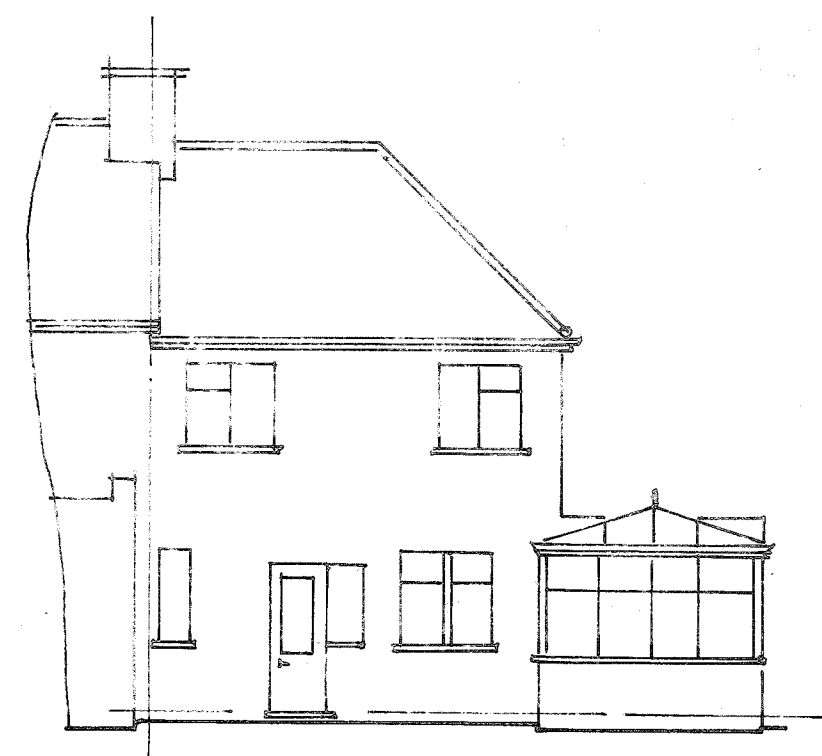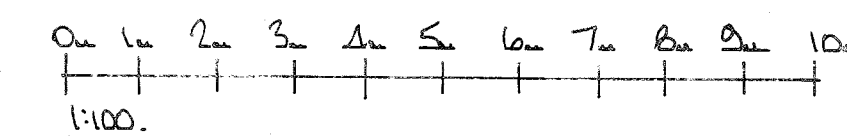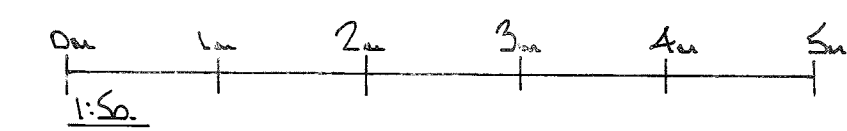

REAR ELEVATION

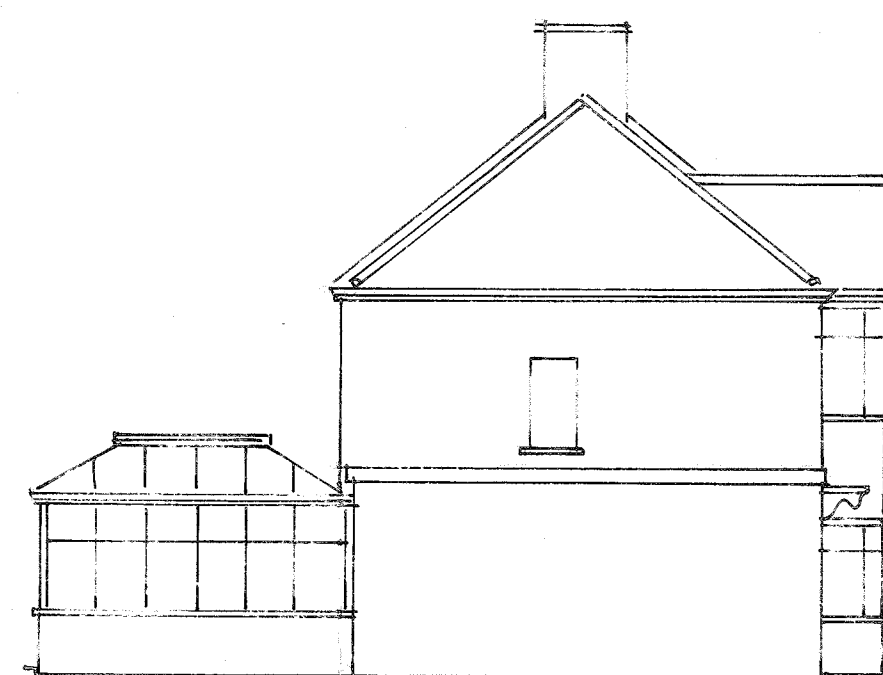

SIDE ELEVATION

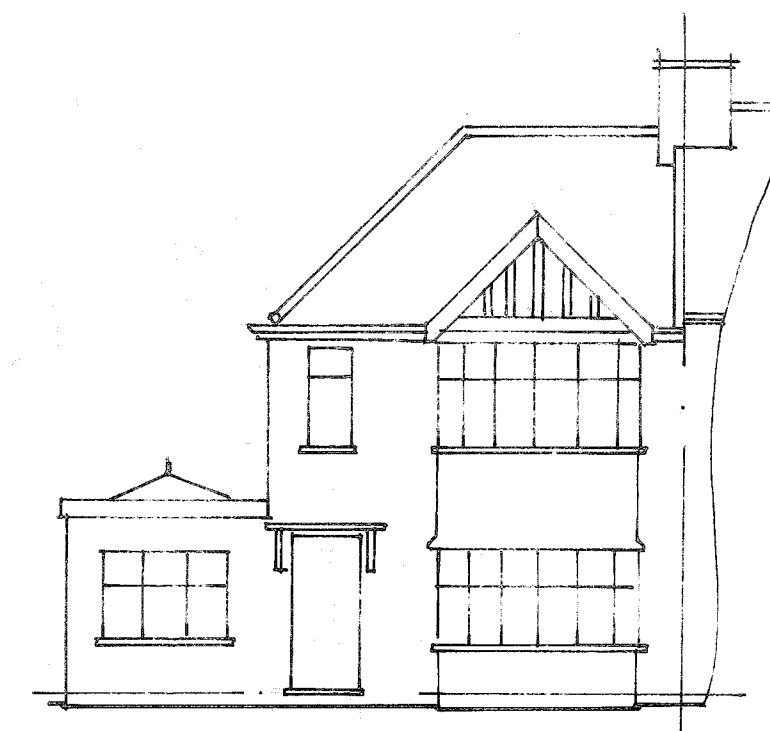

FRONT ELEVATION

THIS DRAWING TO BE READ
IN CONJUNCTION WITH DRG
Nos 4428/02-03

Client
MR MRS GILROY

Job Title
**60 LYNMOUTH DRIVE
RUISLIP
MIDDLE**

Drawing Title
**EXISTING FLOOR PLANS
AND ELEVATIONS**

Scale
1:50, 1:100

Date **July 2020** Drawn by **ad**

Drg No. **4428/01** Rev.