




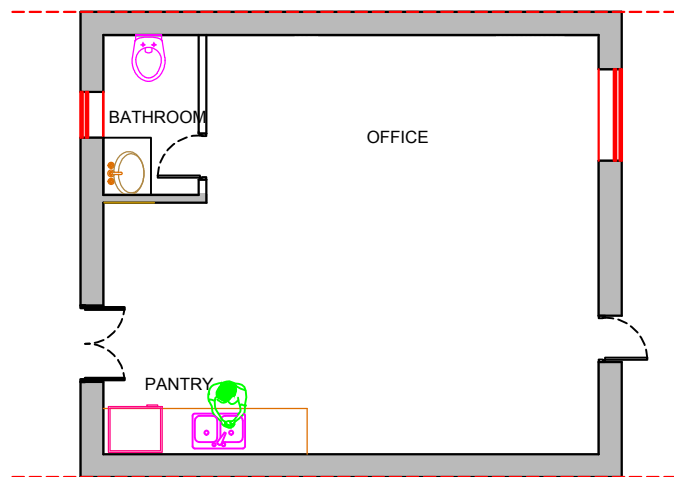


GROUND PLAN

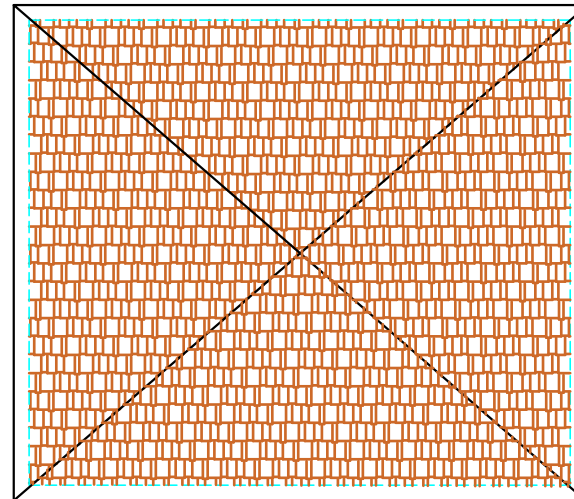


ROOF PLAN

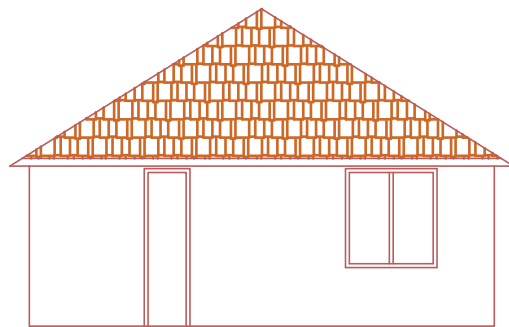


FRONT ELEVATION

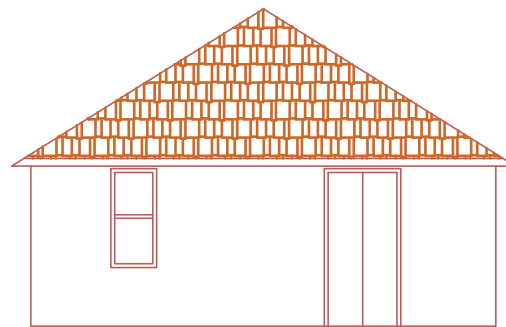

REAR ELEVATION

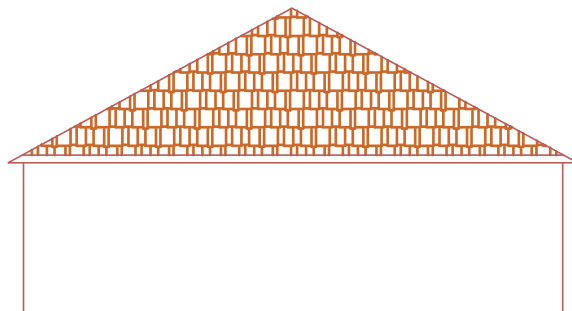

RIGHT SIDE ELEVATION

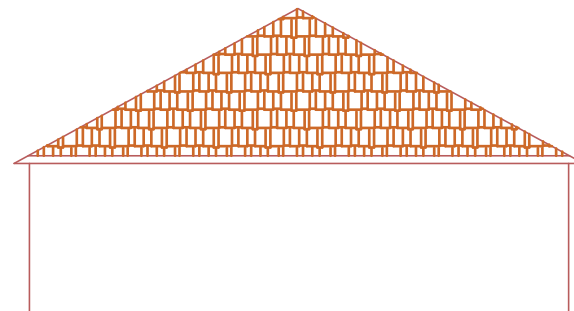

LEFT SIDE ELEVATION

CLIENT MR. DILDEEP SINGH	
Location 53-Pinkwell Avenue,Hayes Hillingdon,UB3 1NH	
GENERAL NOTES	
SDMO CONSULTANTS LTD Regd. Address: HQ, EXCHANGE HOUSE, 494 MIDSUMMERBOULEVARD MILTON KEYNES, MK9 2EA Email: info@sdmo.co.uk Web: www.sdmo.co.uk TEL: 01908499145 MOB: 078272013148	
PROPOSAL PLANS AND ELEVATION	
PROJECT 53-Pinkwell Avenue	
TITLE: CHANGE OF USE	REV 0
DWG NO: 10.066.002	
DRAWN BY:	CHECKED BY:
Paper A3	Dimension METRIC
Scale 1:100	Date: 20-09-2020

SDMO CONSULTANTS LTD