


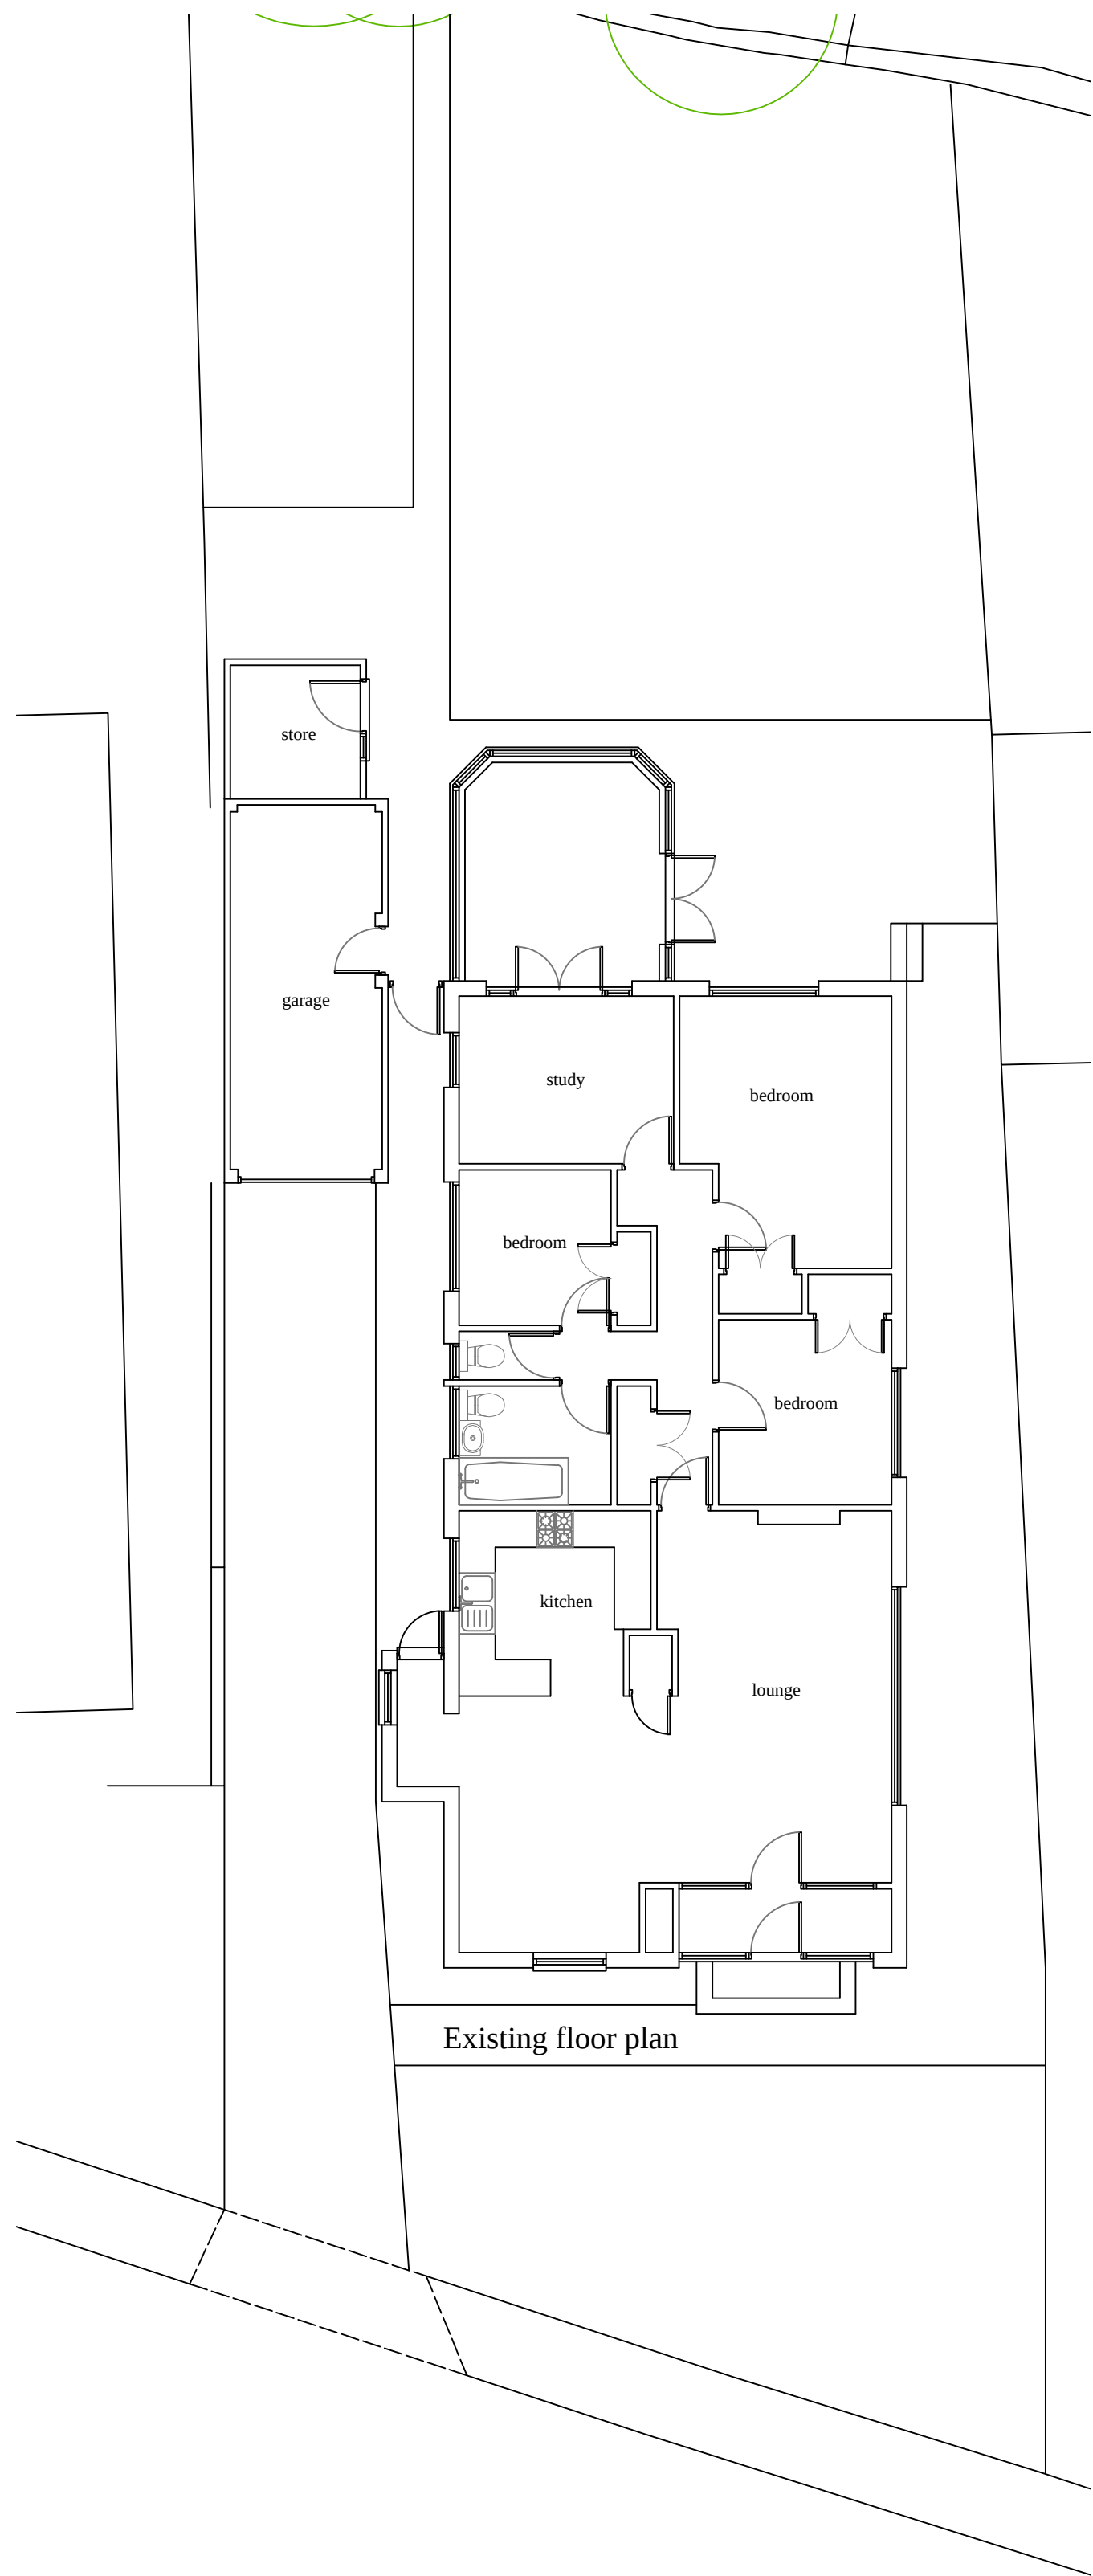


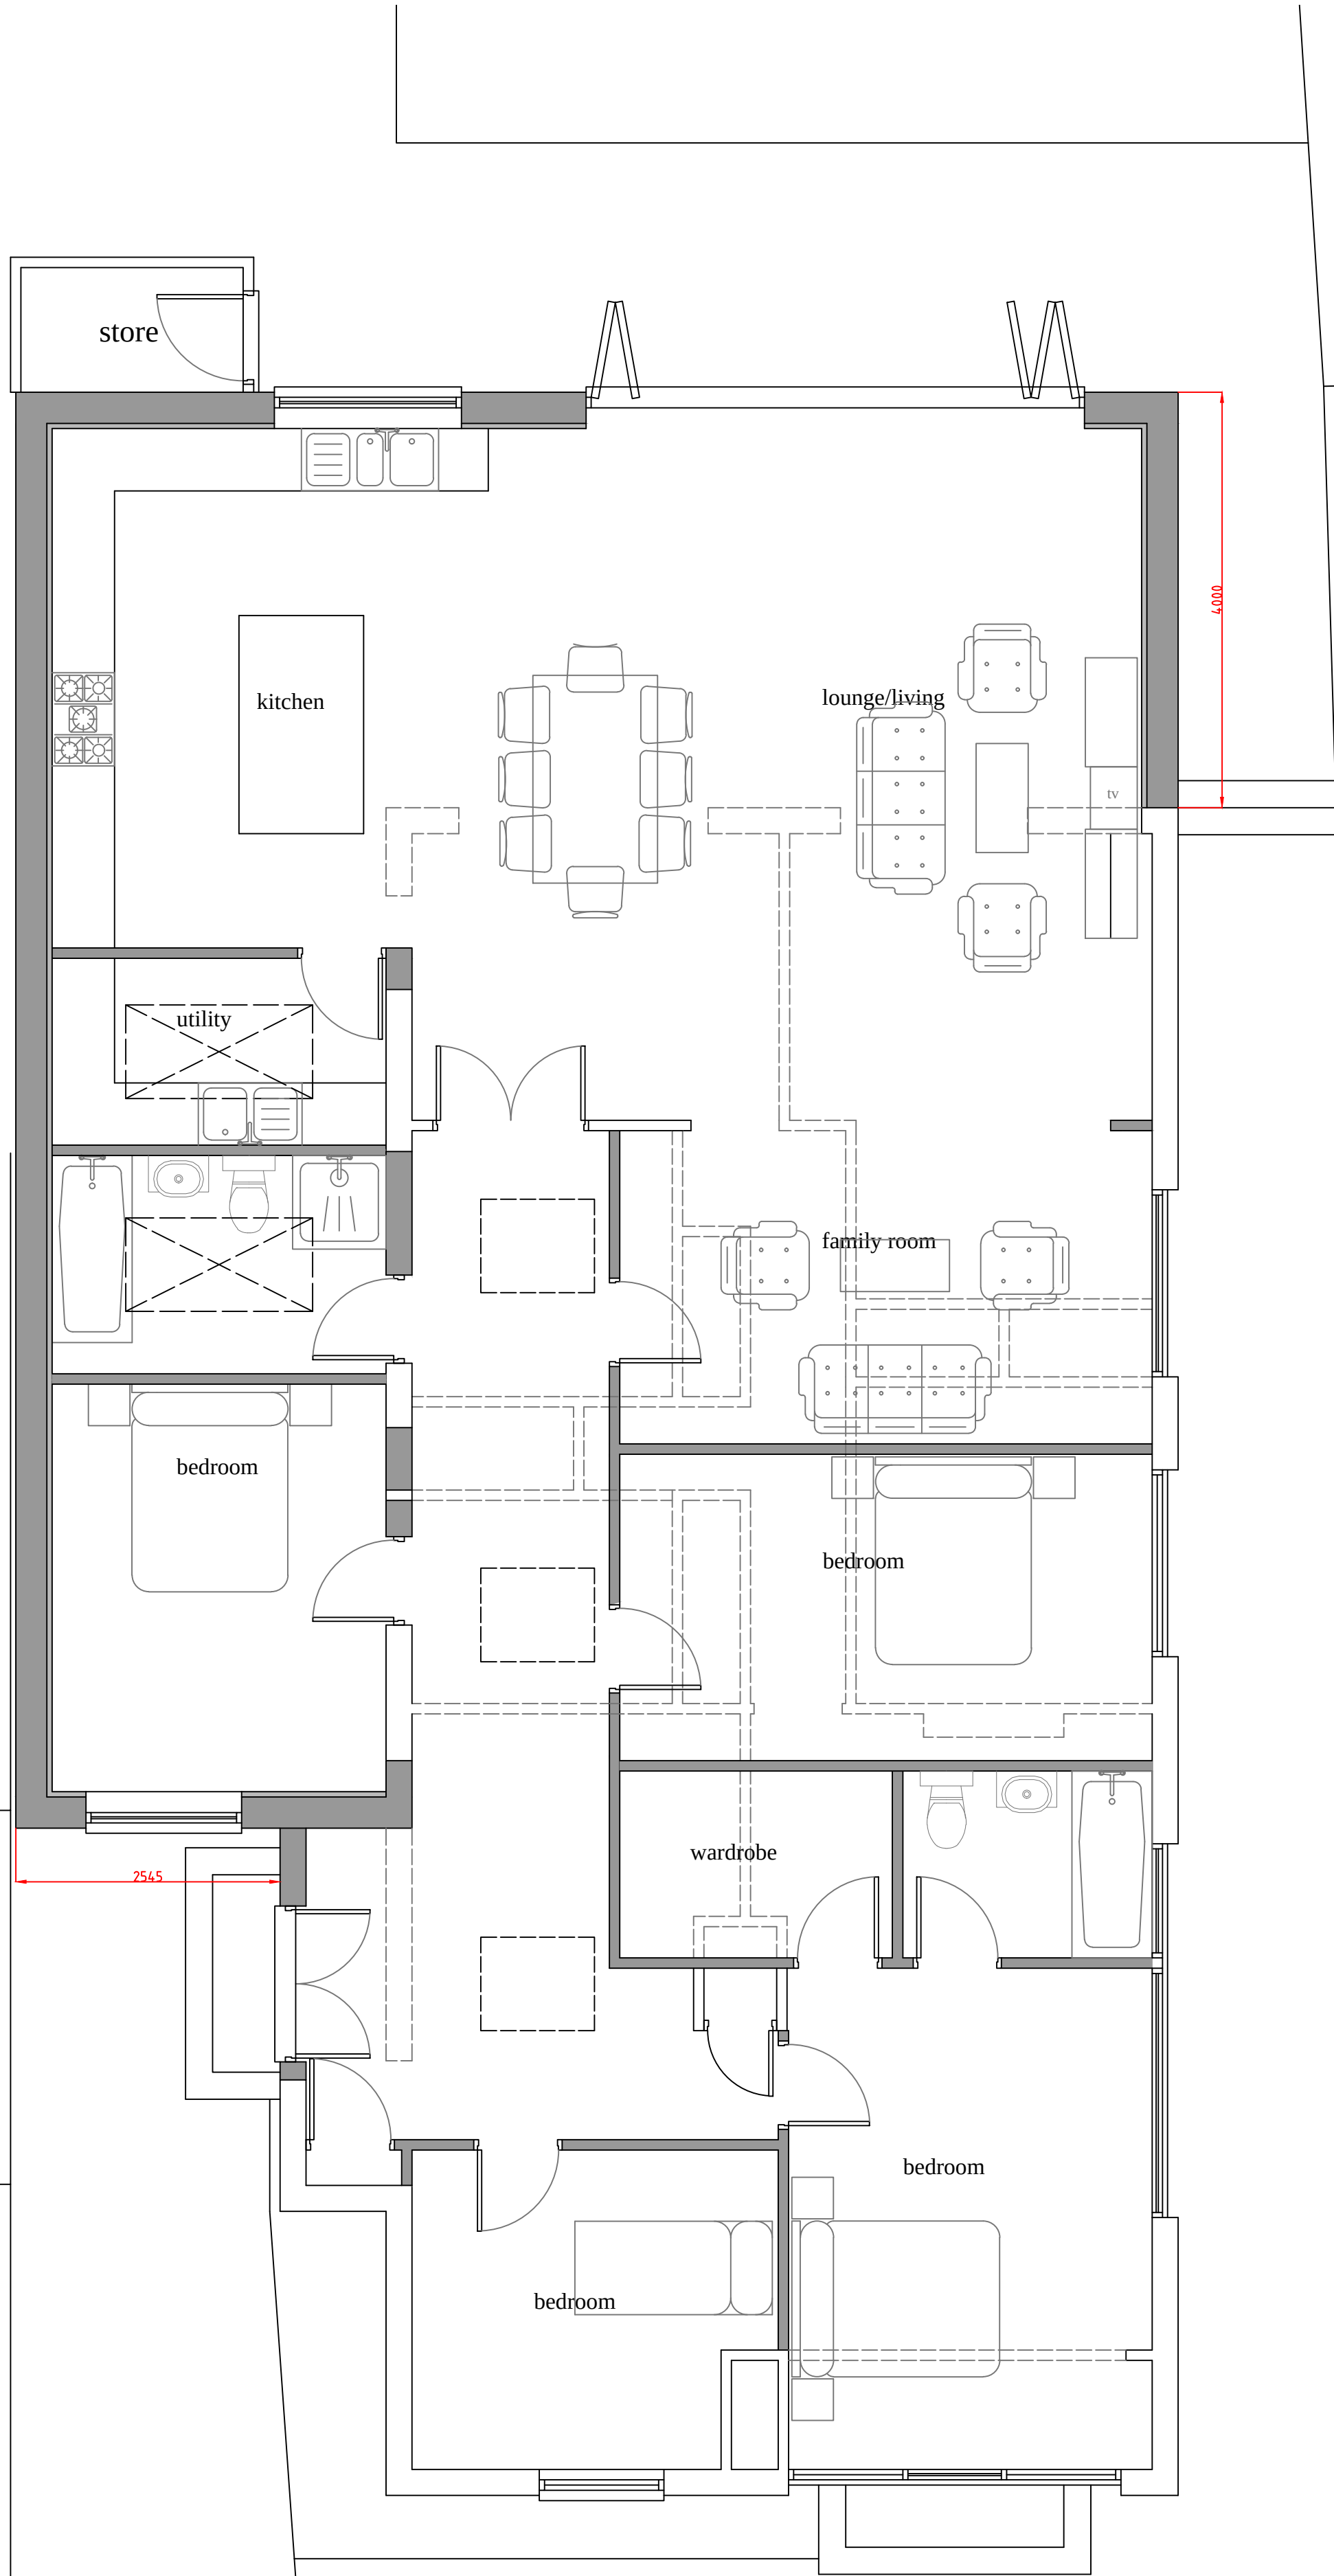

Existing floor plan

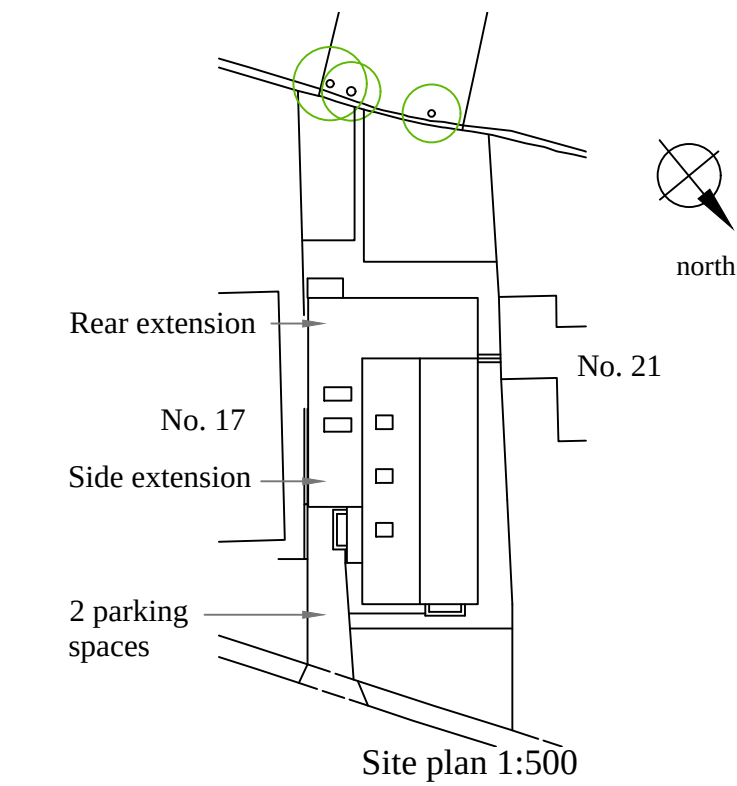

Proposed floor plan

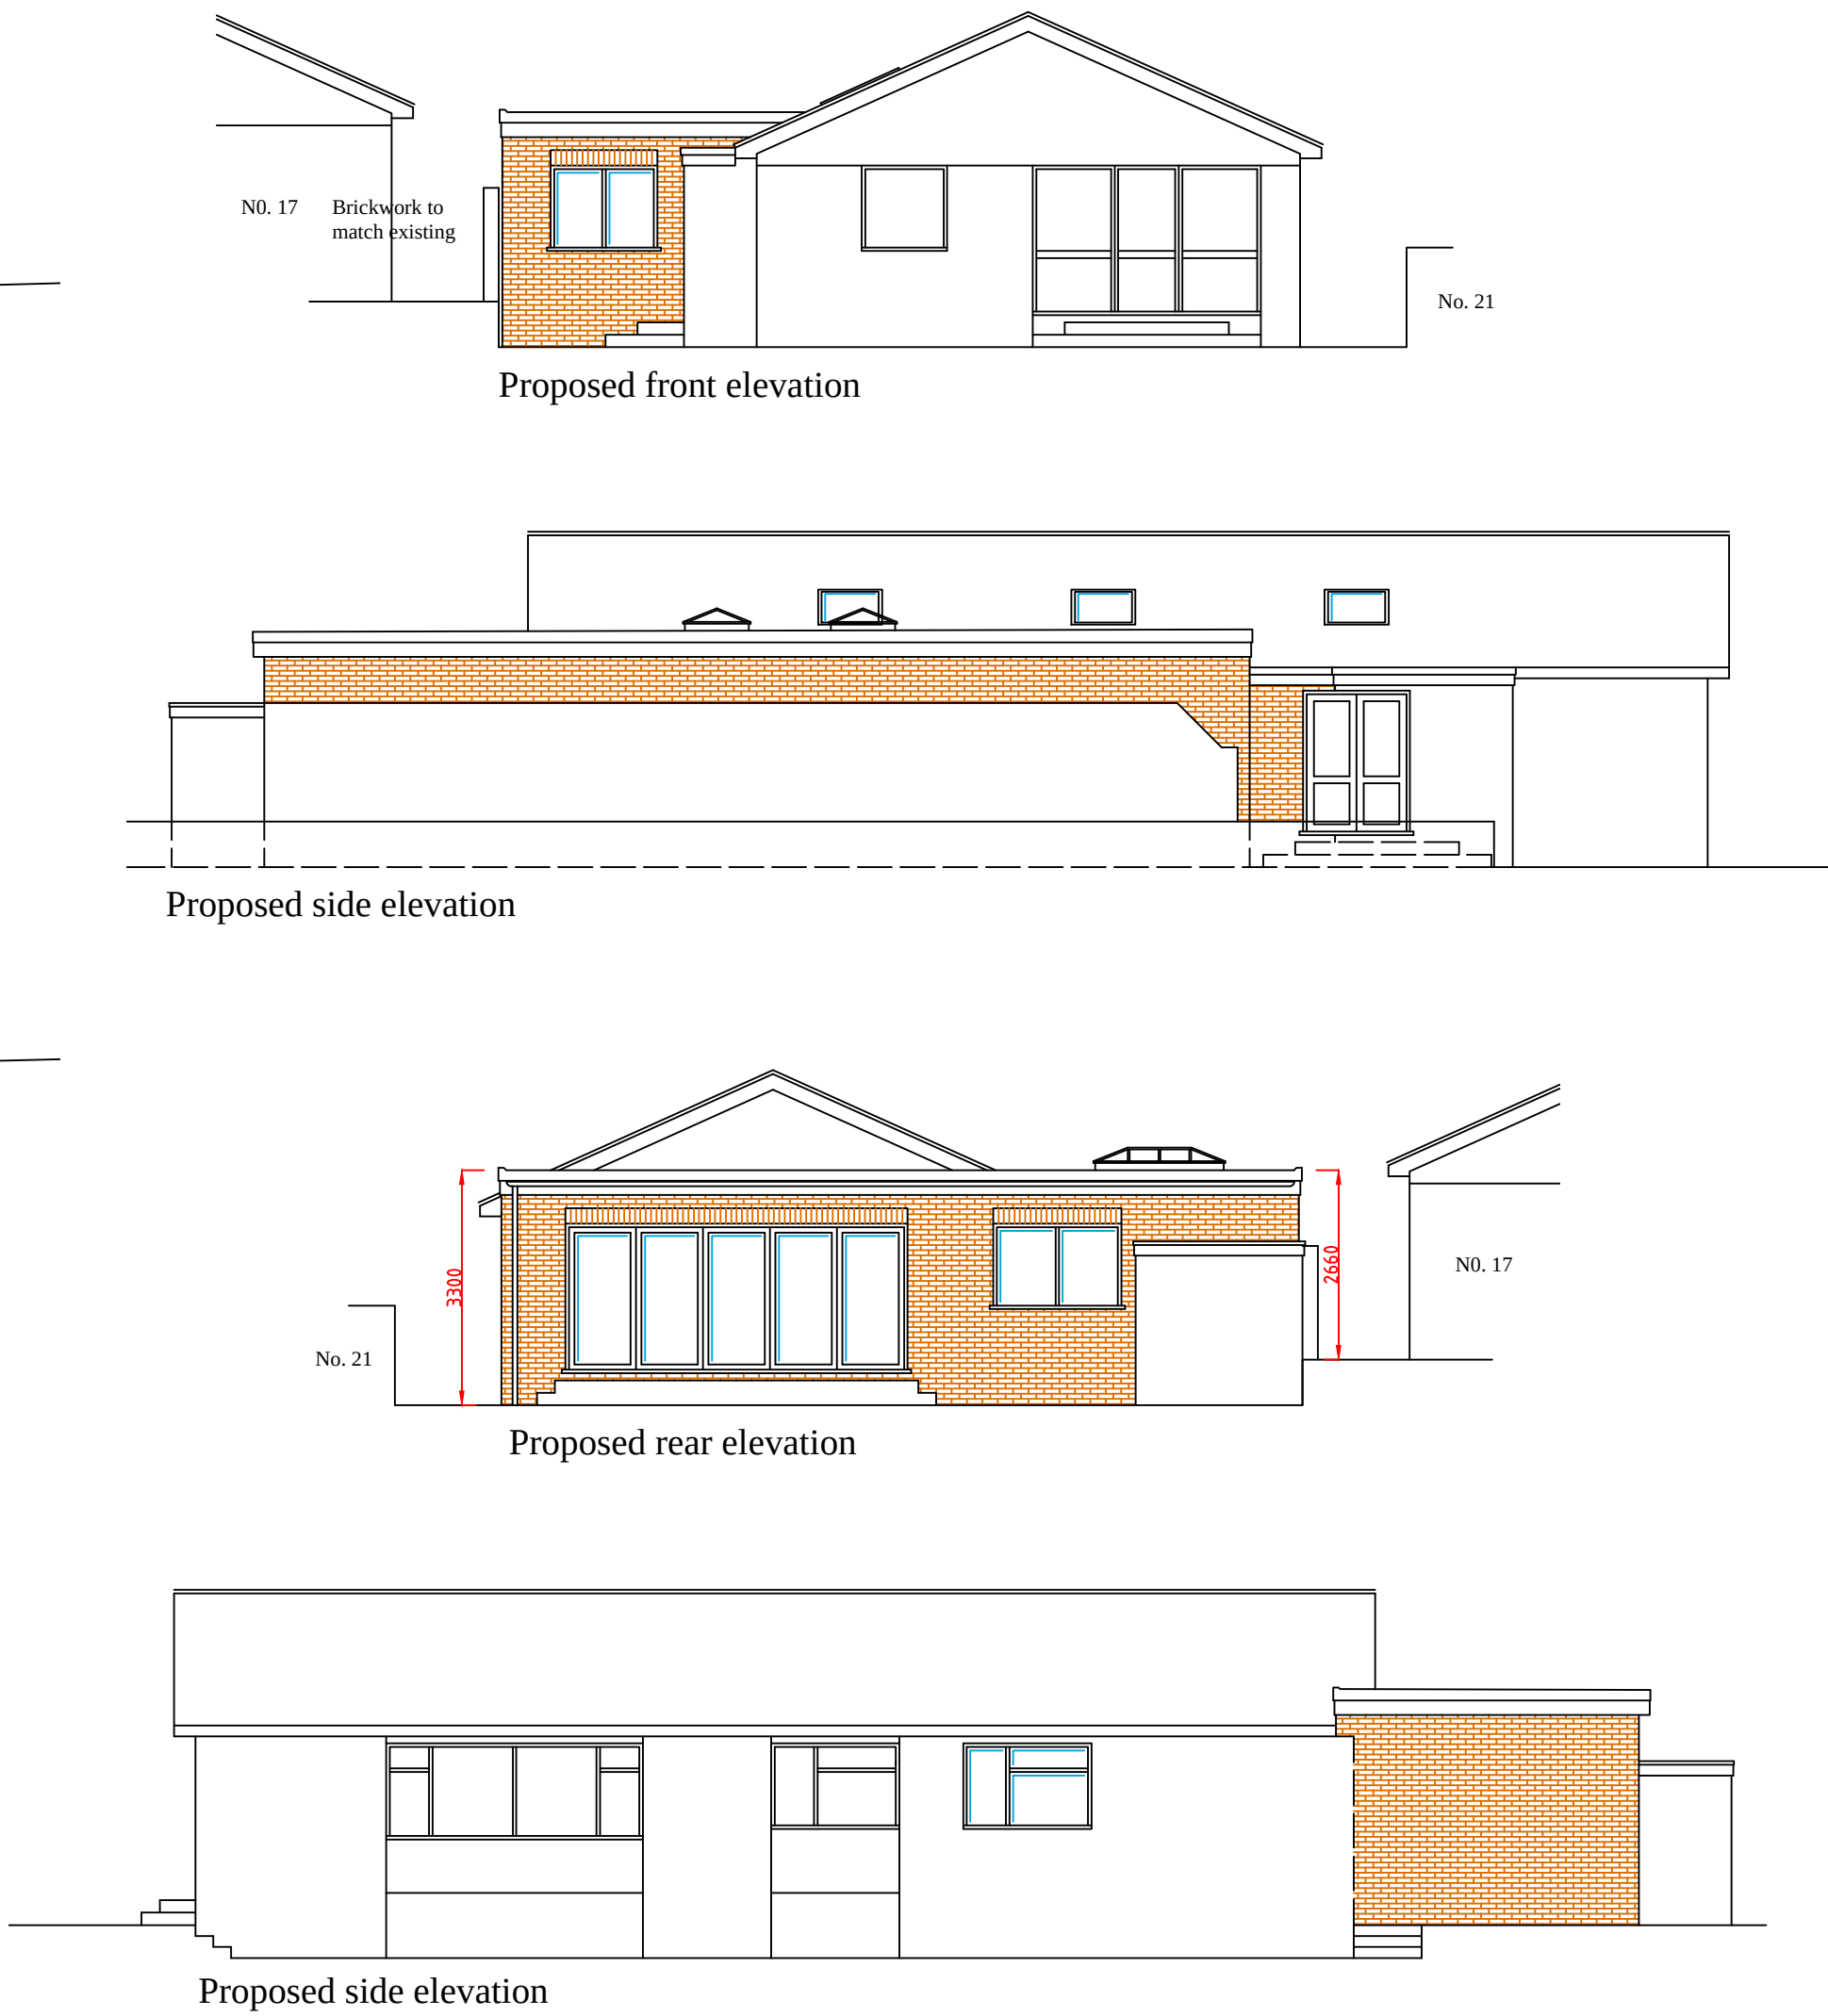

1:50 0m		1	2	3	4	5
Revisions:						
ABA Chartered Surveyors 103 Manor Way, Ruislip, HA4 8HW. email:aba@njlja.co.uk Tel: 020 8574 3535						
scale 1:50 & 1:100 @A1 date 17/10/23		title Single storey side and rear extension.				
drq no 2338-pl-01		rev	site 19 Curzon Place, Pinner, HA5 2TQ.			
Status		For consultation.				