


NOTES
Drawings for sketch purposes only
and not for construction.



EXISTING FRONT ELEVATION

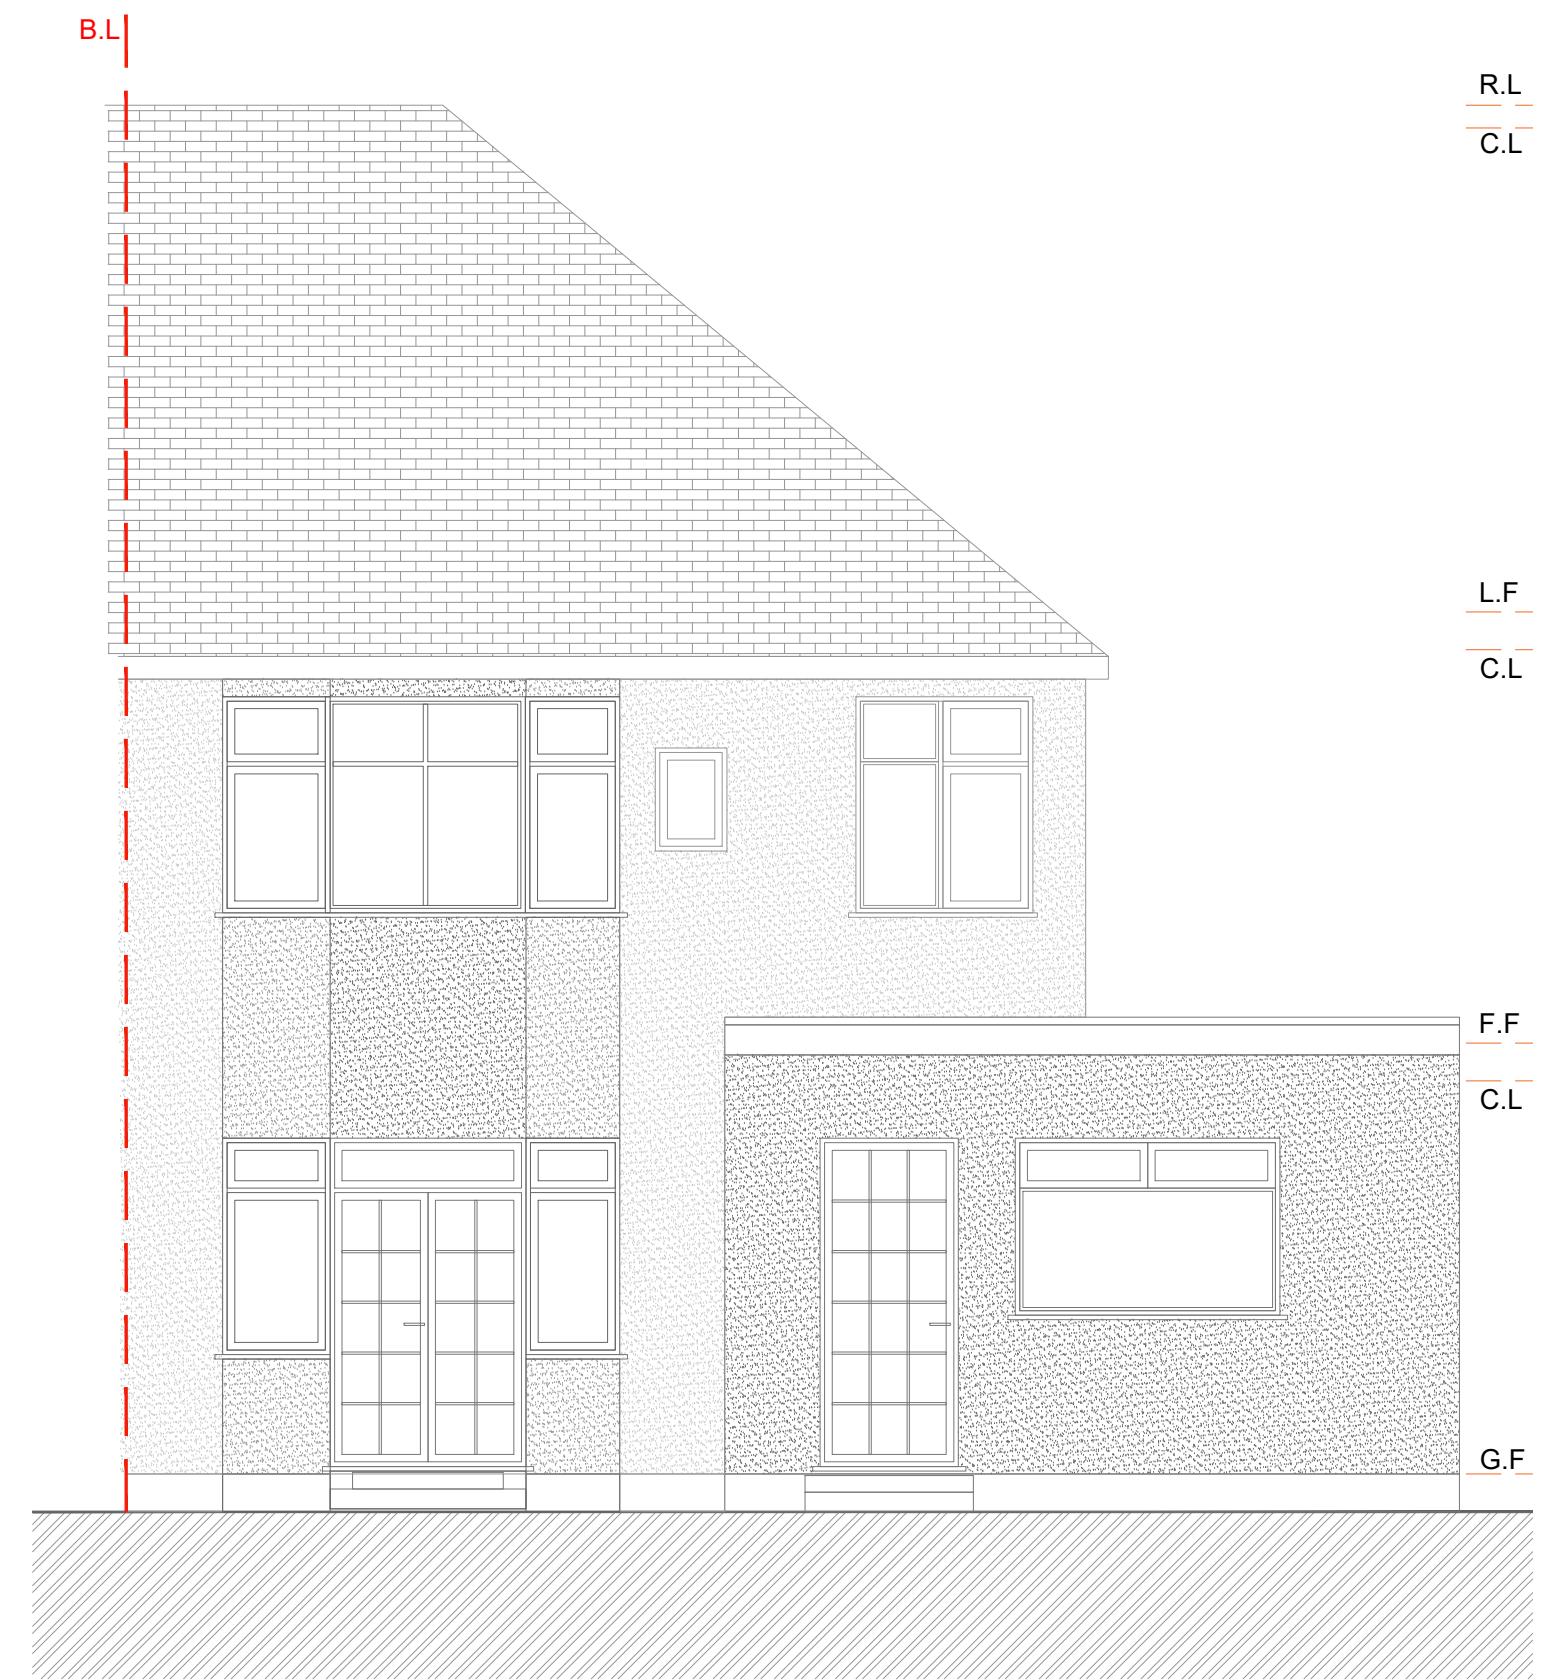

EXISTING REAR ELEVATION

This drawing is copyright
USL Architects.



Suite 3J Argyle House
Joel Street, Northwood Hills
HA6 1NW
England
usl@uslarchitects.co.uk

Job No.	Job	Drawing	Drawing No.	Revision			
2025/ SMR	6 ST MARGARETS ROAD Ruislip HA4 7NU	EXISTING FRONT AND REAR ELEVATION	SMR/EX/200				
Date			Dra	Chk			
25/03/2025			NT	BK			

0m
PAPER SIZE: A3

1m
2m
3m
4m
5m
SCALE 1:50