


MARLBOROUGH AVENUE

NOTES
Drawings for sketch purposes only
and not for construction.

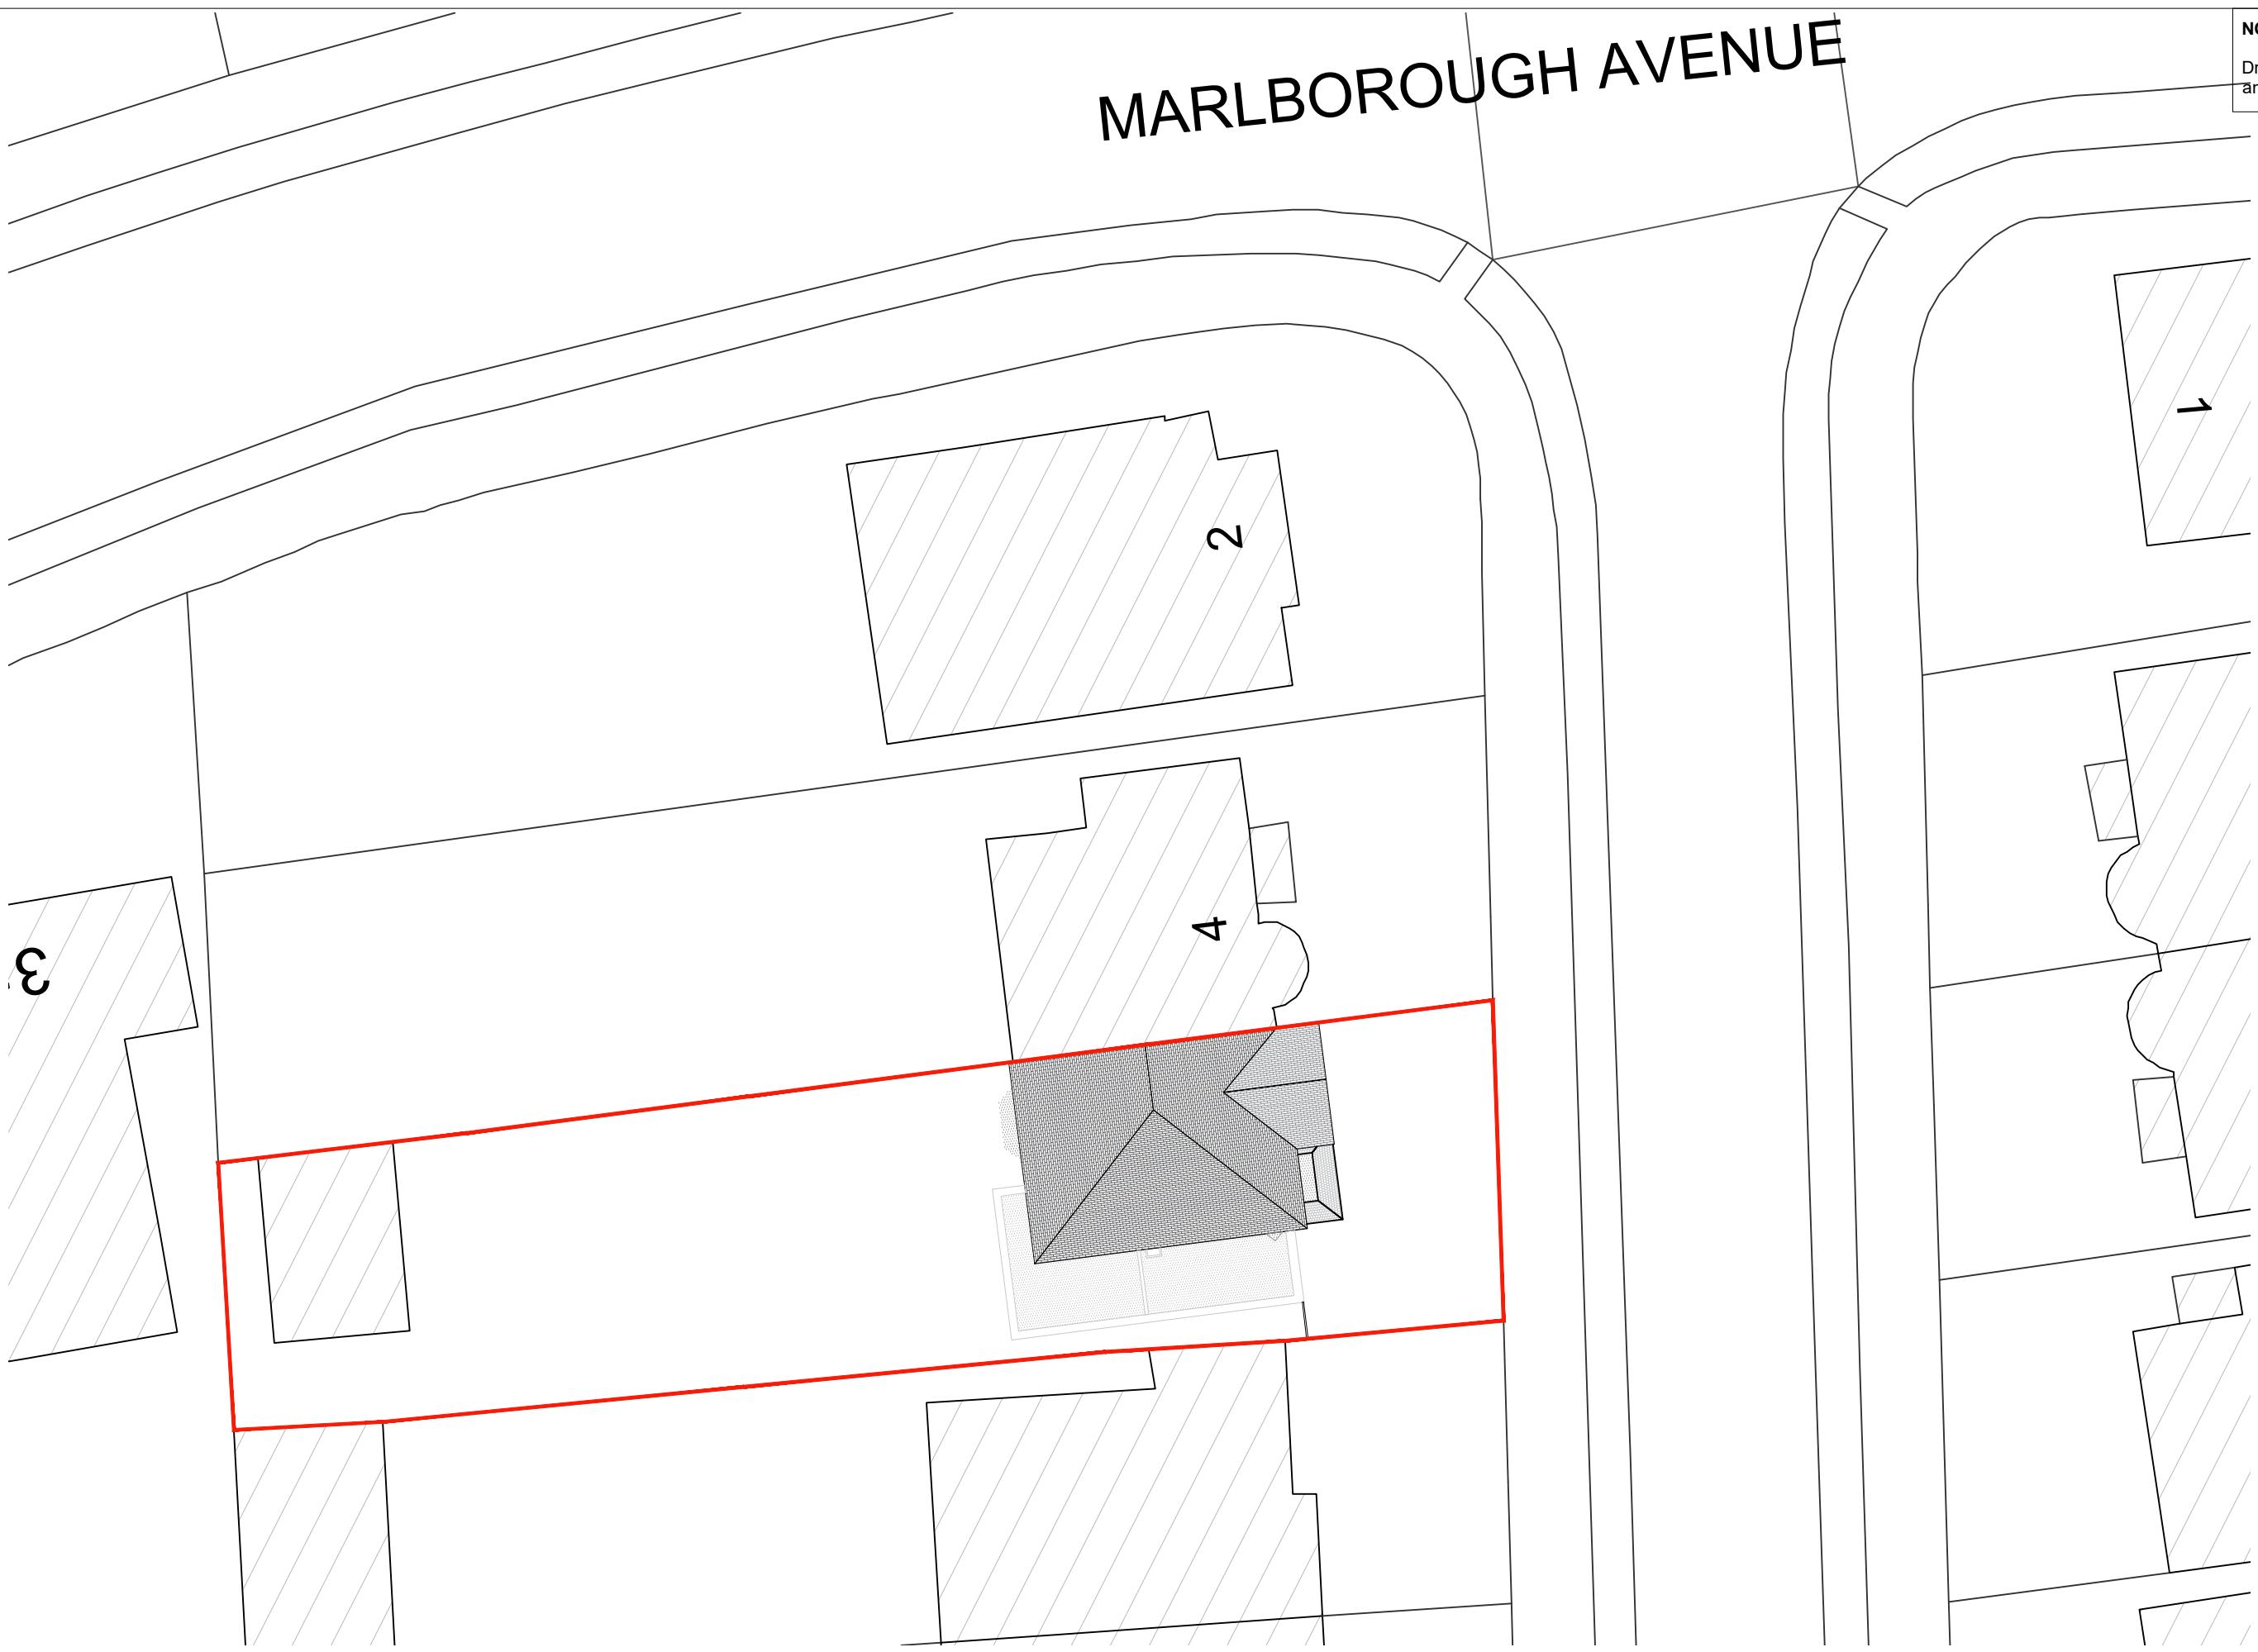

This drawing is copyright
USL Architects.



Suite 3J Argyle House
Joel Street, Northwood Hills,
HA6 1NW
England
usl@uslarchitects.co.uk

Job No.	Job	Drawing	Drawing No.	Revision	N	0m	2m	4m	6m	8m	10m	12m	14m	16m	18m	20m
2025/ SMR	6 ST MARGARETS ROAD Ruislip HA4 7NU	EXISTING SITE PLAN	SMR/EX/500													
Date			Dra	Chk												
25/03/2025			KB	BK												

PAPER SIZE: A3

SCALE 1:200