


NOTES
Drawings for sketch purposes only
and not for construction.

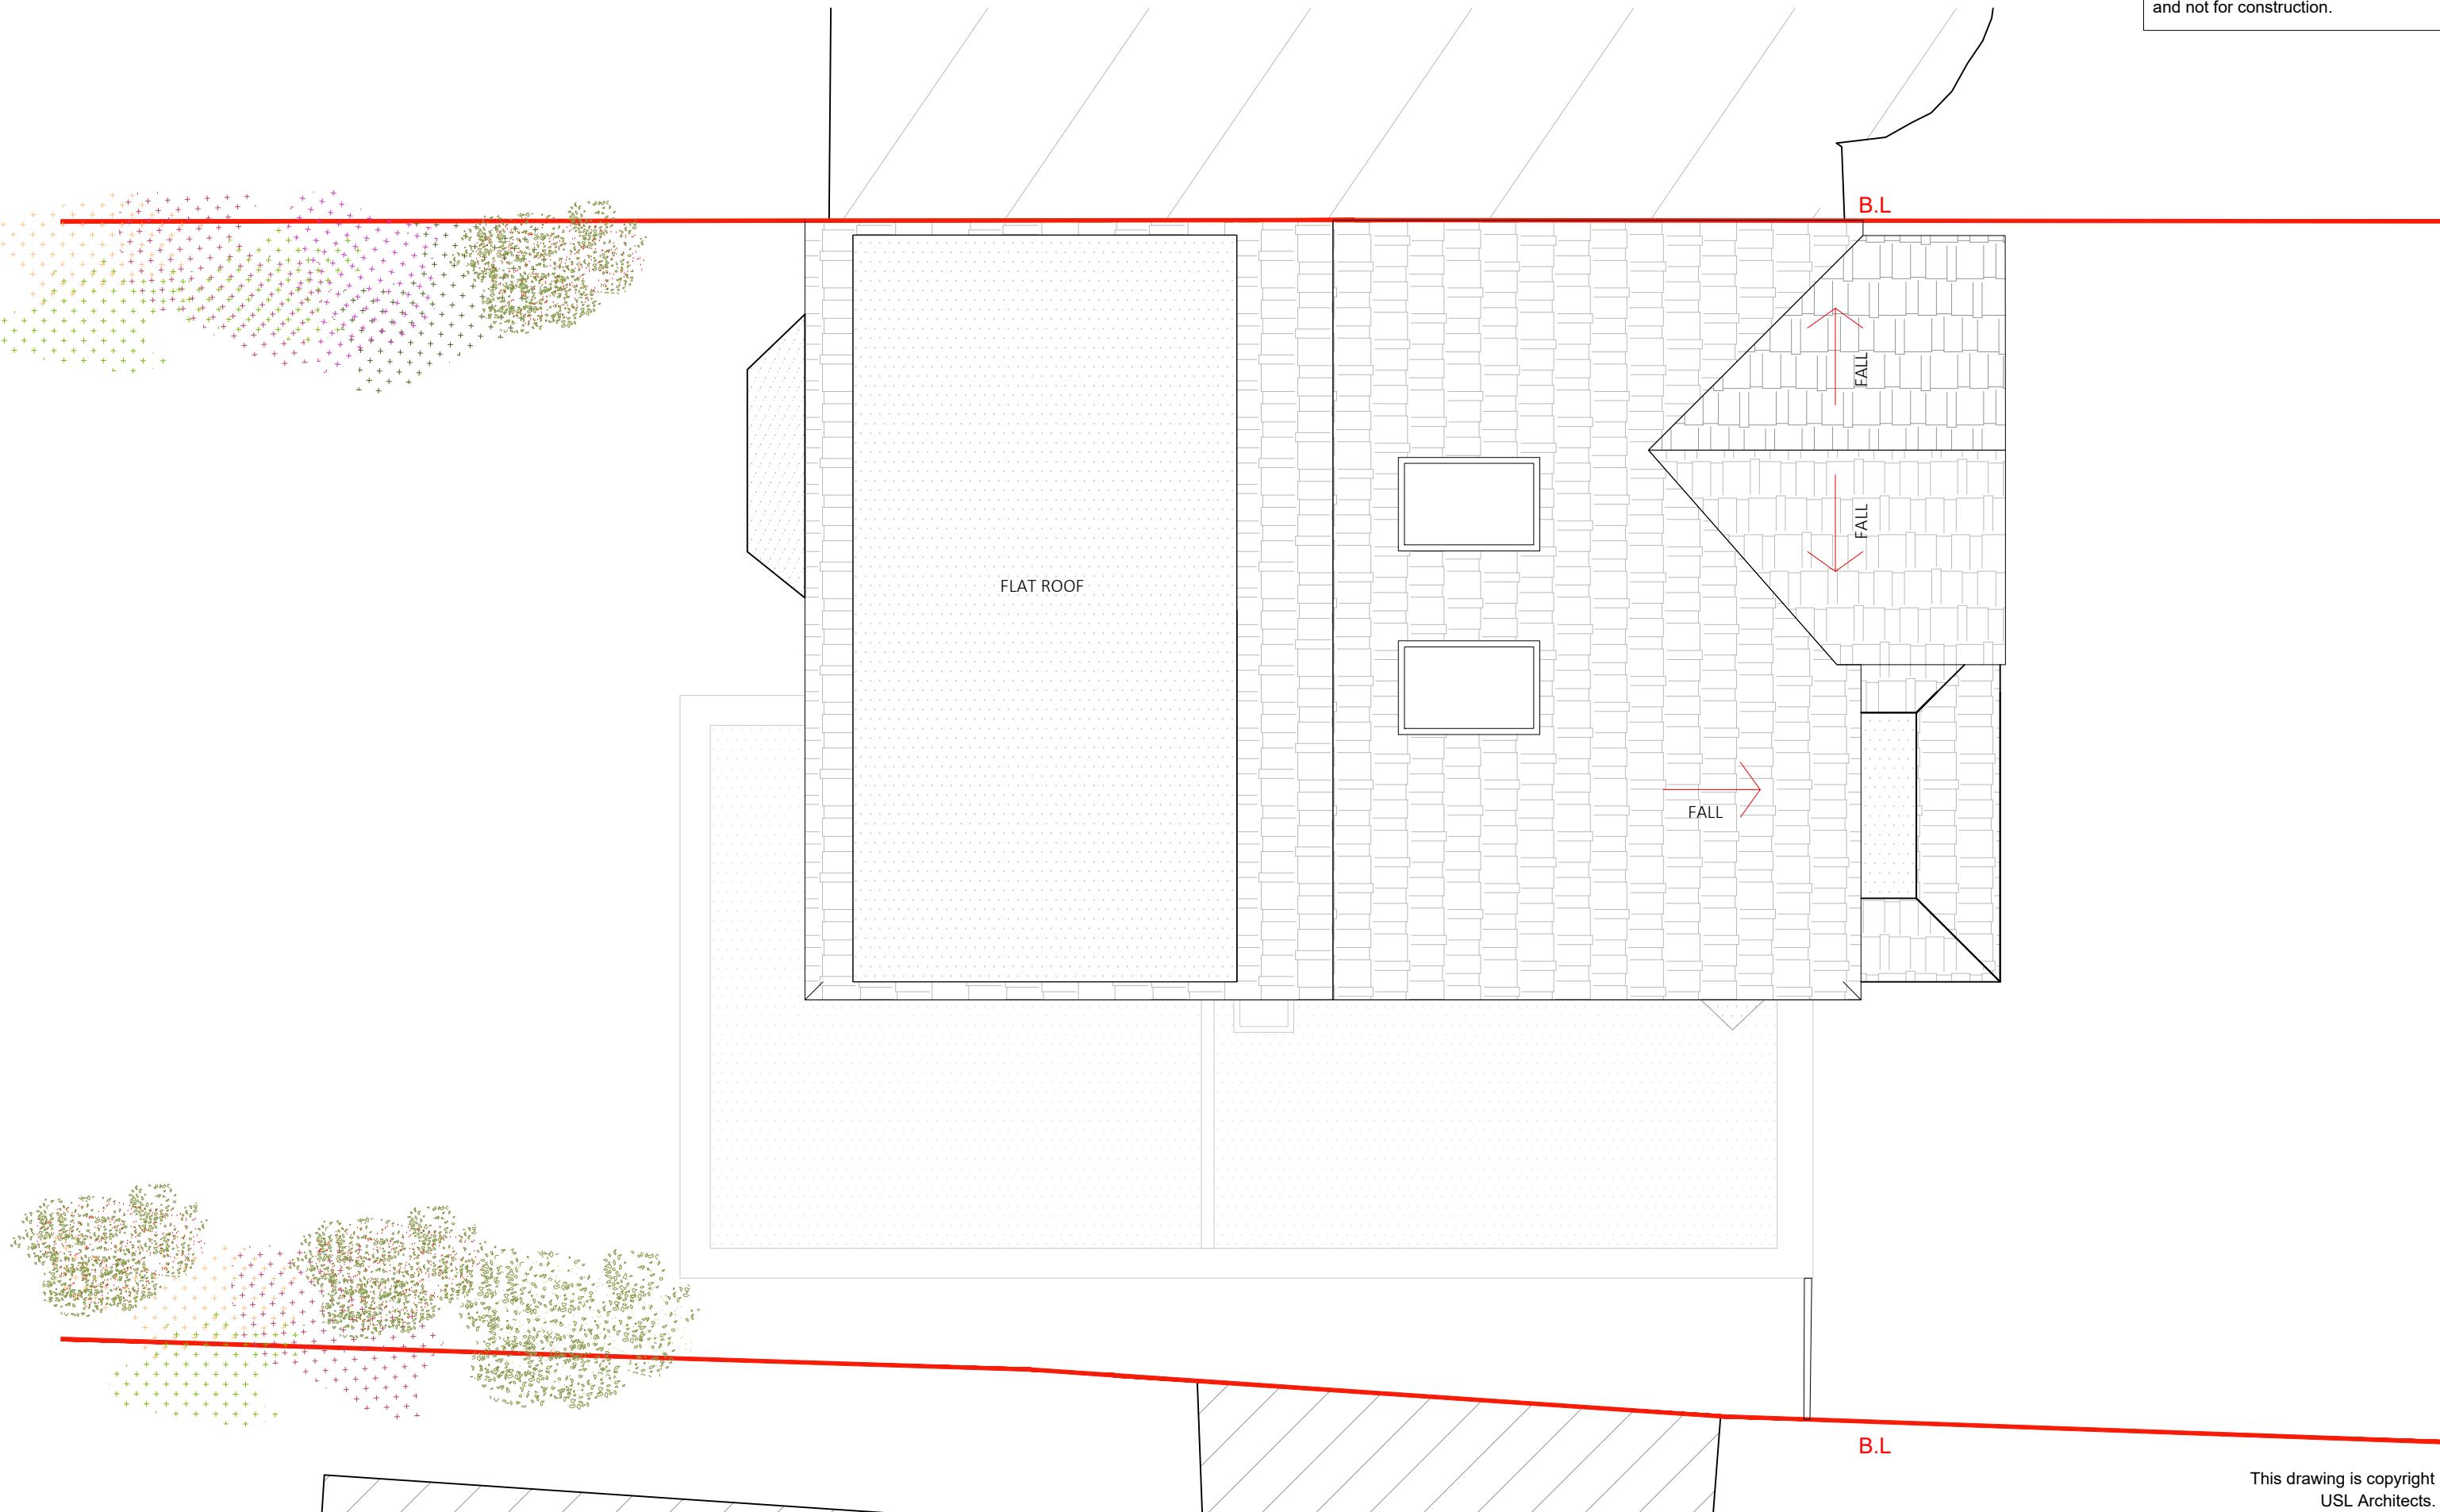

This drawing is copyright
USL Architects.

| Job No. | Job | Drawing | Drawing No. | Revision | N | 0m | 1m | 2m | 3m | 4m | 5m |
|------------|--|--------------------|-------------|----------|-----------|----|----|----|----|----|----|
| 2025/ SMR | 6 ST MARGARETS ROAD Ruislip HA4 7NU | PROPOSED ROOF PLAN | SMR/PL/102 | Dm KB | Chk BK | | | | | | |
| 08/07/2025 | | | | | | | | | | | |