


NOTES
Drawings for sketch purposes only
and not for construction.

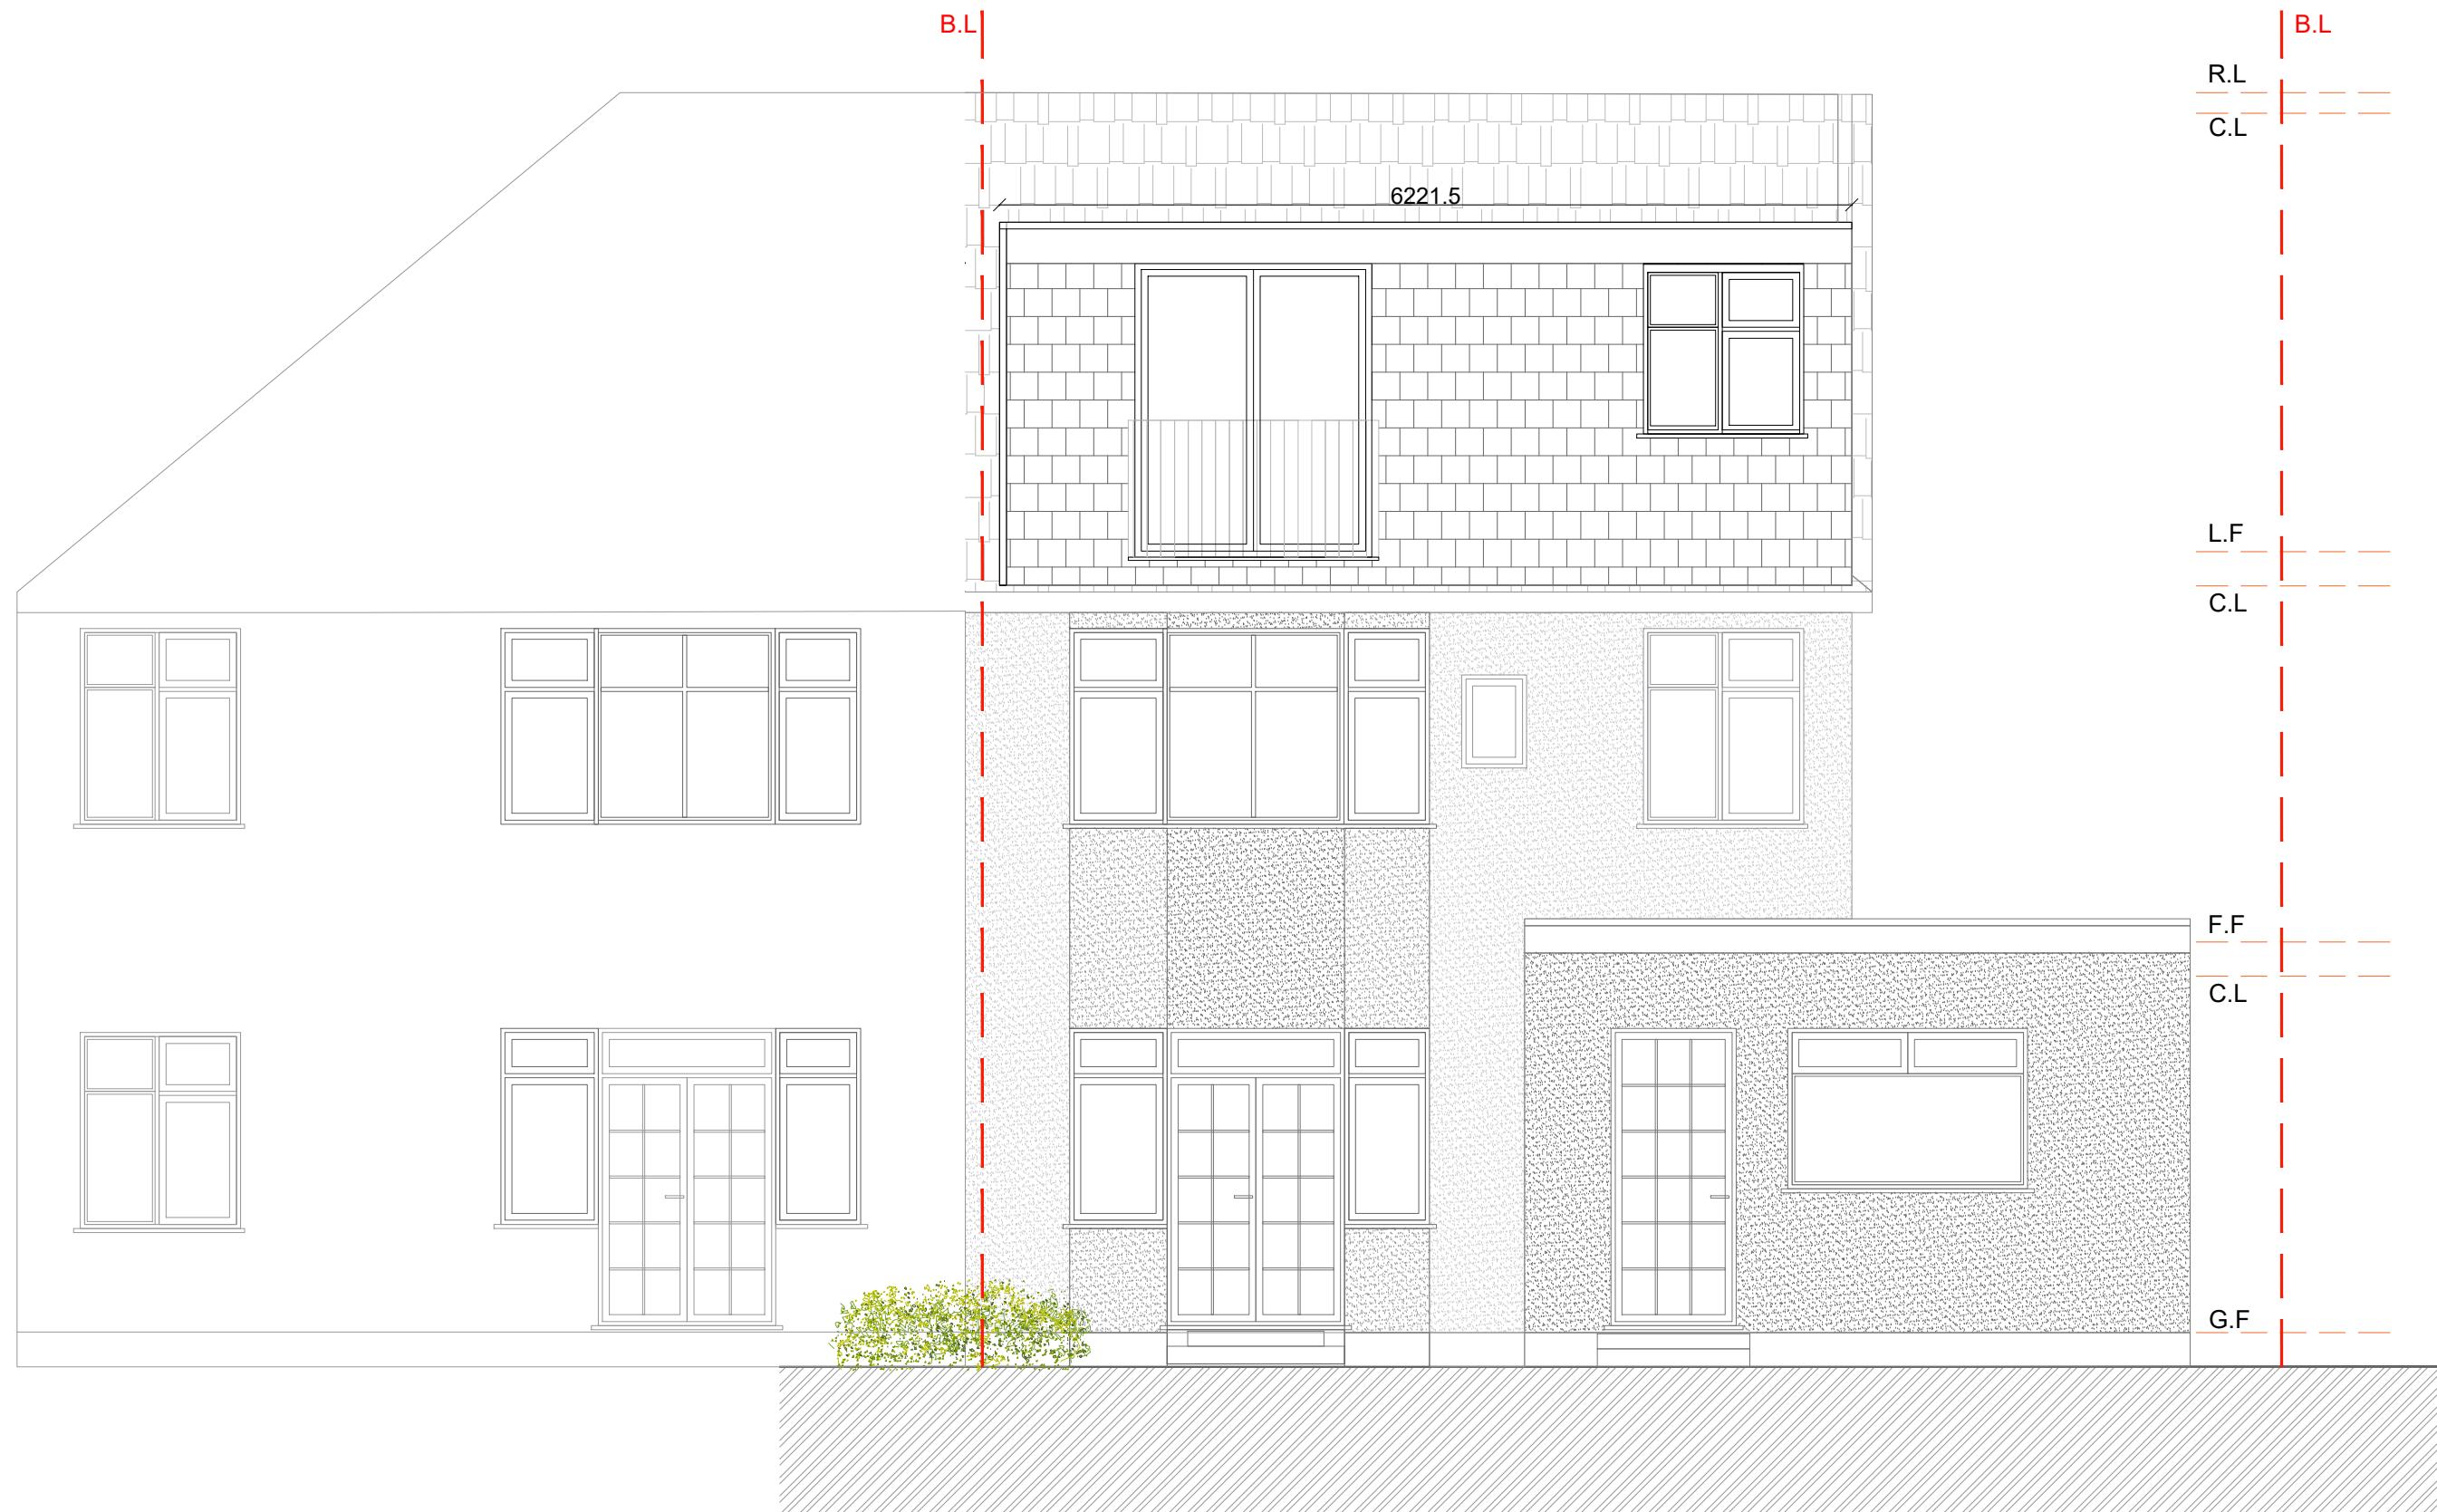

This drawing is copyright
USL Architects.



Suite 3J Argyle House
Joel Street, Northwood Hills
HA6 1NW
England
usl@uslarchitects.co.uk

Job No.
2025/ SMR
Date
25/03/2025

Job
6 ST MARGARETS ROAD
Ruislip
HA4 7NU

Drawing
PROPOSED REAR ELEVATION

Drawing No.
SMR/PL/200
Dm Chk
KB BK

0m
PAPER SIZE: A3

1m
2m
3m
4m
5m

SCALE 1:50