


NOTES
Drawings for sketch purposes only
and not for construction.

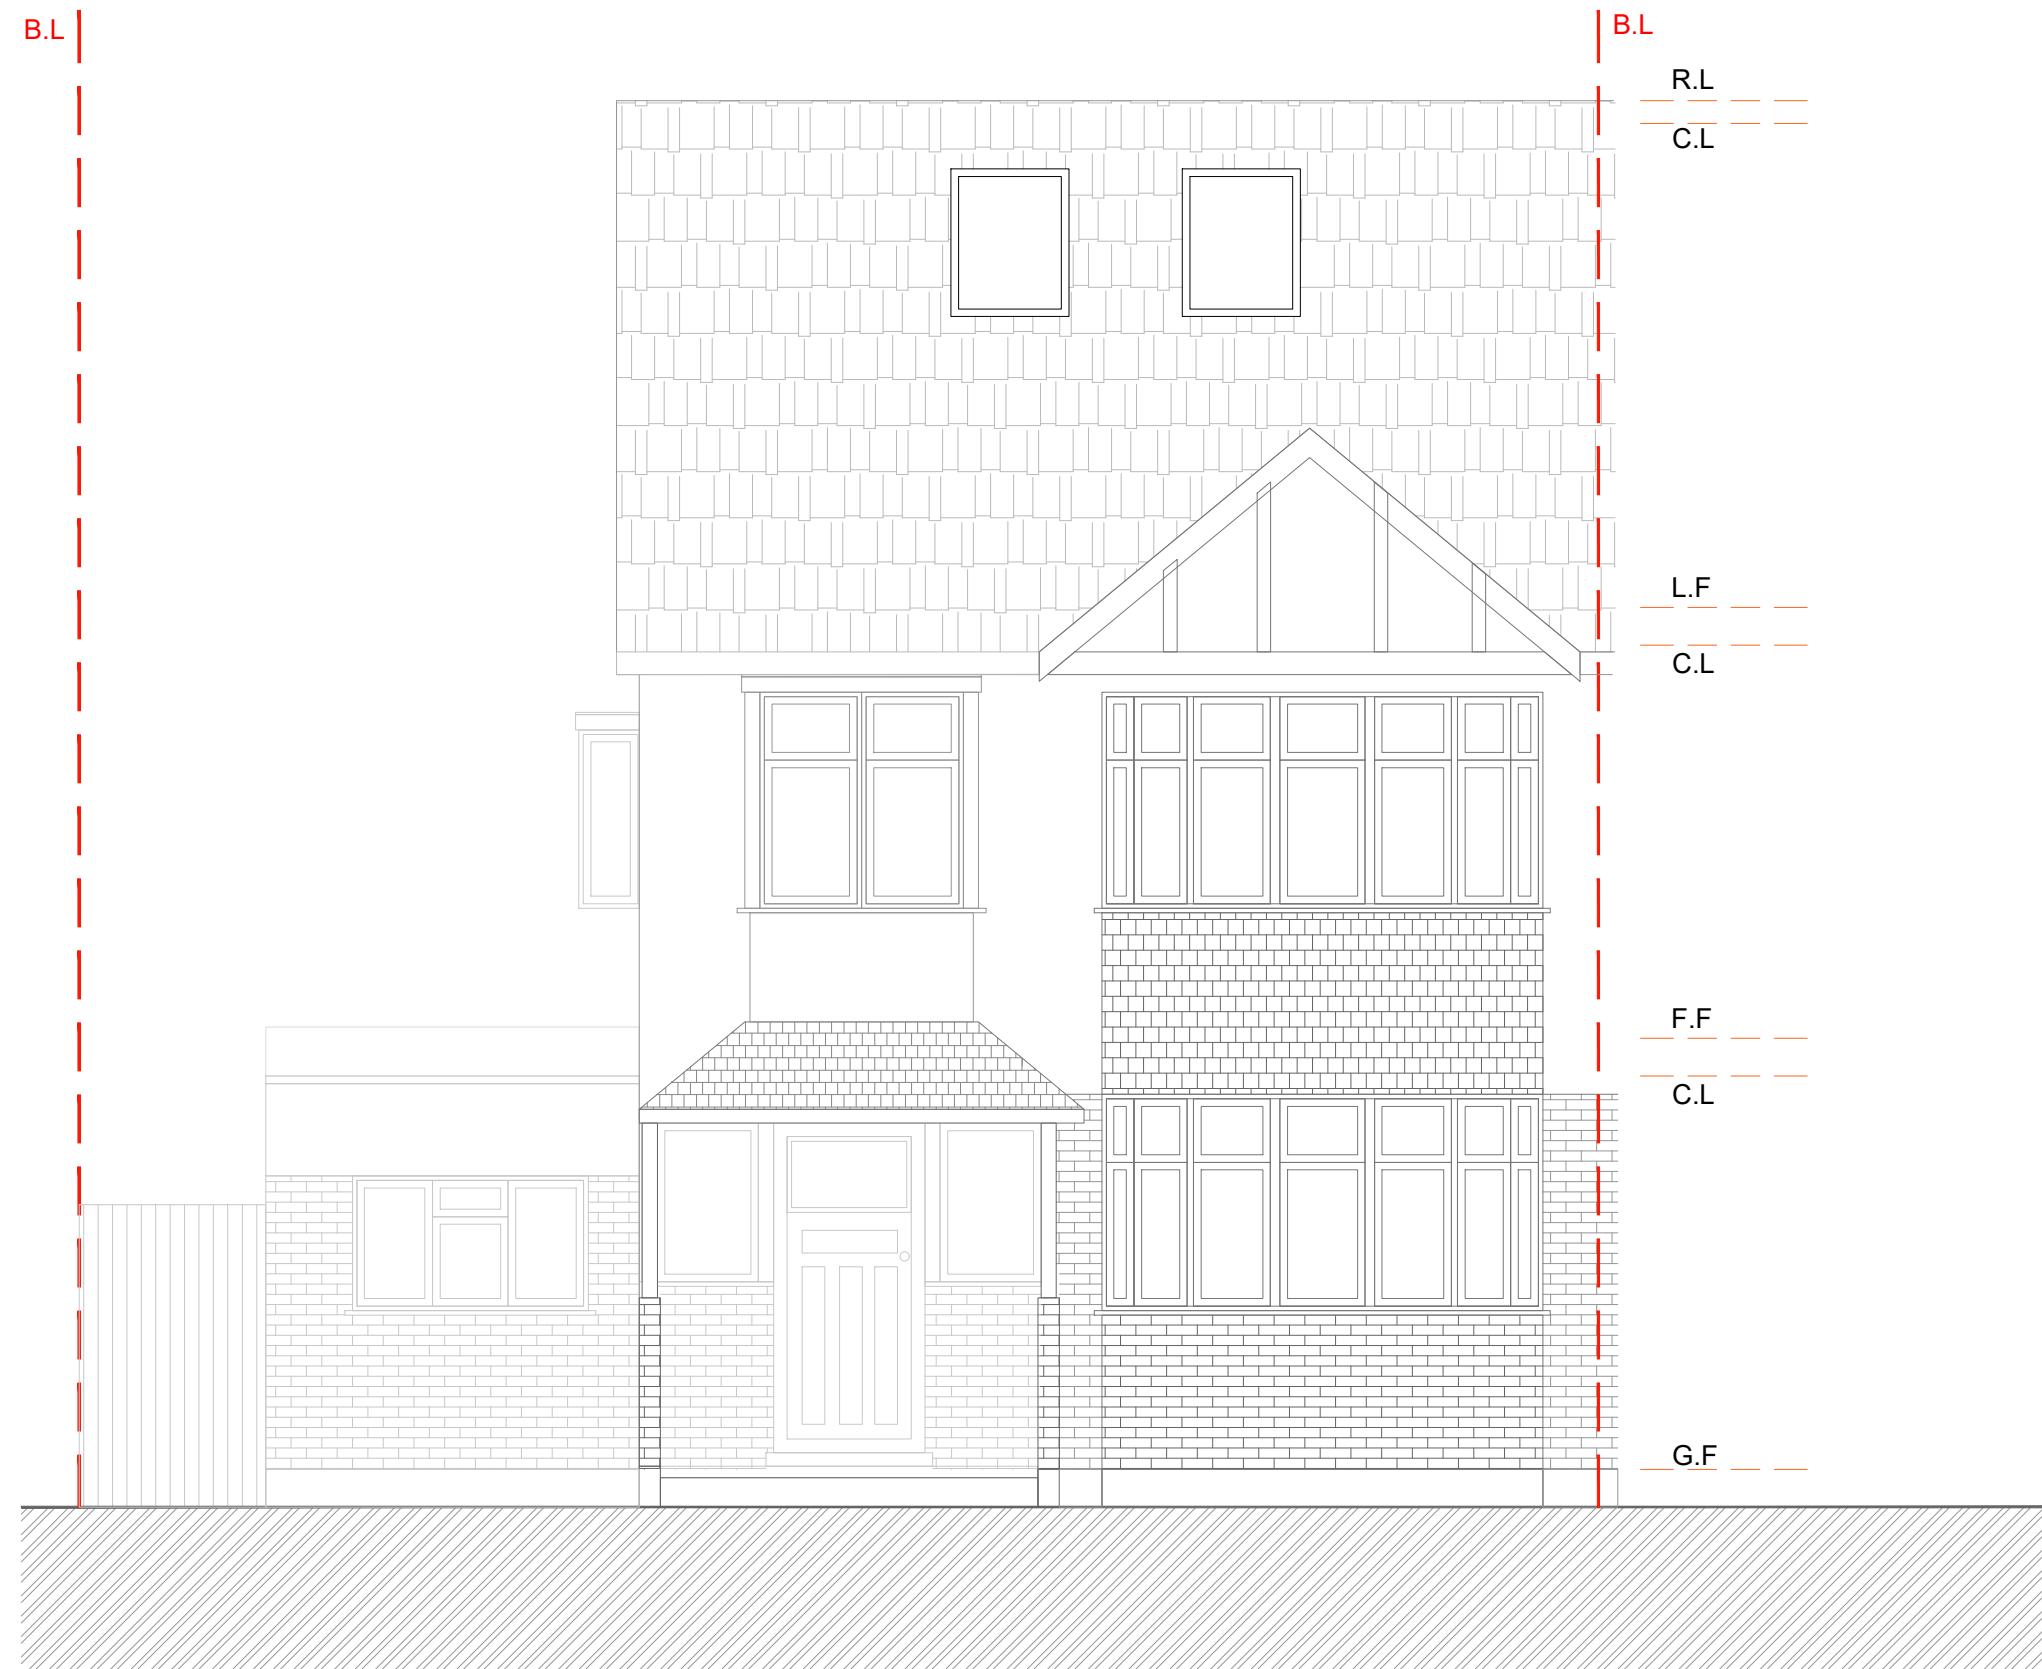

This drawing is copyright
USL Architects.



Suite 3J Argyle House
Joel Street, Northwood Hills
HA6 1NW
England
usl@uslarchitects.co.uk

Job No.
2025/ SMR
Date
08/07/2025

Job
6 ST MARGARETS ROAD
Ruislip
HA4 7NU

Drawing
PROPOSED FRONT ELEVATION

Drawing No.
SMR/PL/202
Dm Chk
KB BK

Revision
0m 1m 2m 3m 4m 5m
PAPER SIZE: A3
SCALE 1:50