


NOTES
Drawings for sketch purposes only
and not for construction.

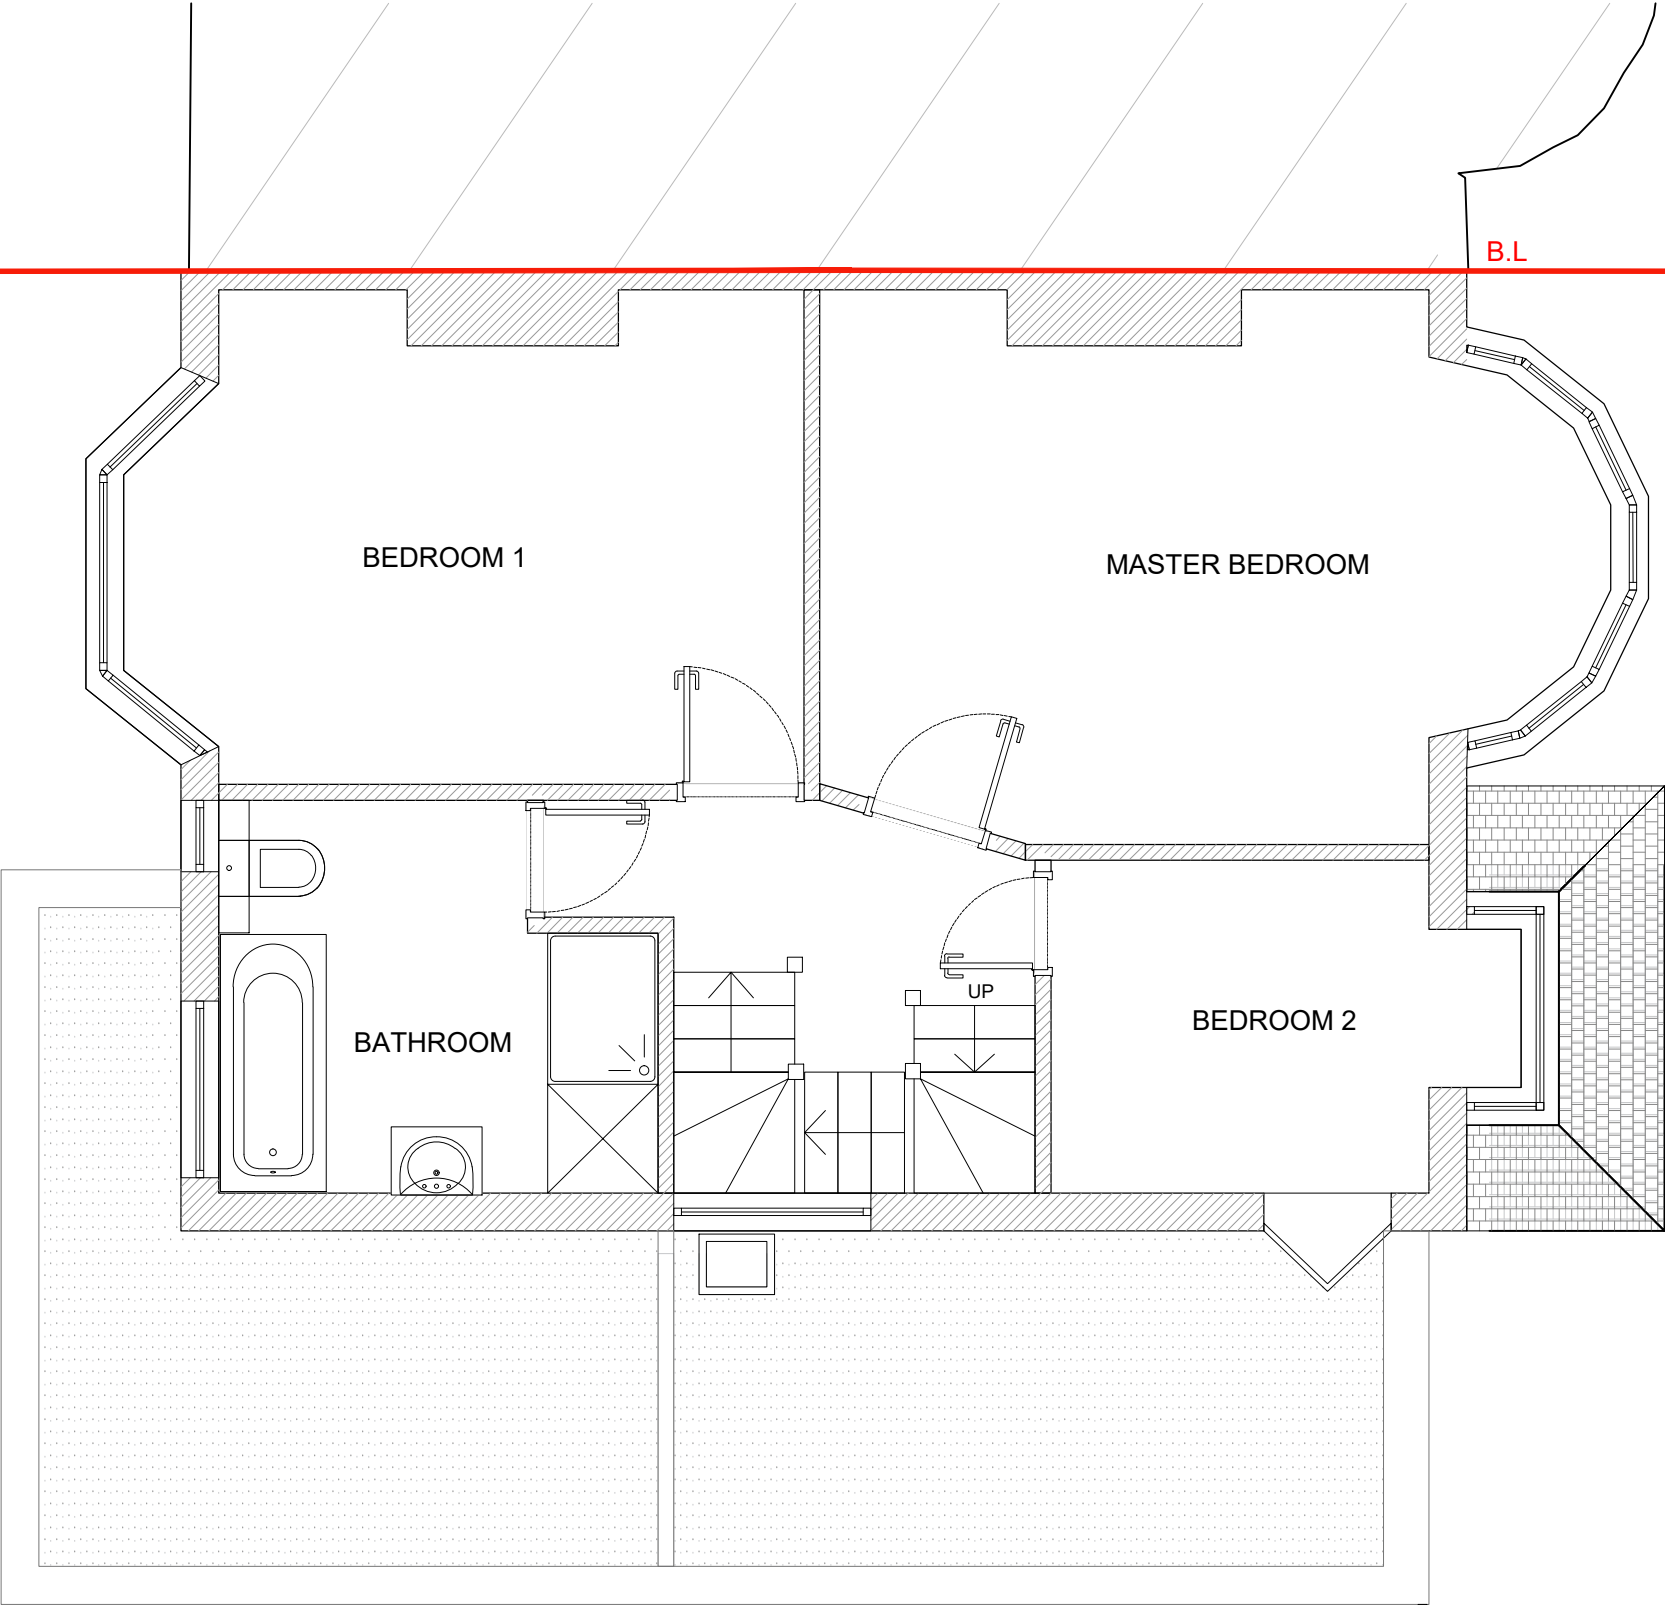

This drawing is copyright
USL Architects.

	Suite 3J Argyle House Joel Street, Northwood Hills HA6 1NW England usl@uslarchitects.co.uk		Job No.	Job	Drawing	Drawing No.		Revision		 PAPER SIZE: A3 SCALE 1:50
	2025/ SMR		Date	6 ST MARGARETS ROAD Ruislip HA4 7NU	PROPOSED FIRST FLOOR PLAN	SMR/PL/100				
	25/03/2025					Dwn	Chk			
						KB	BK			