


NOTES
Drawings for sketch purposes only
and not for construction.

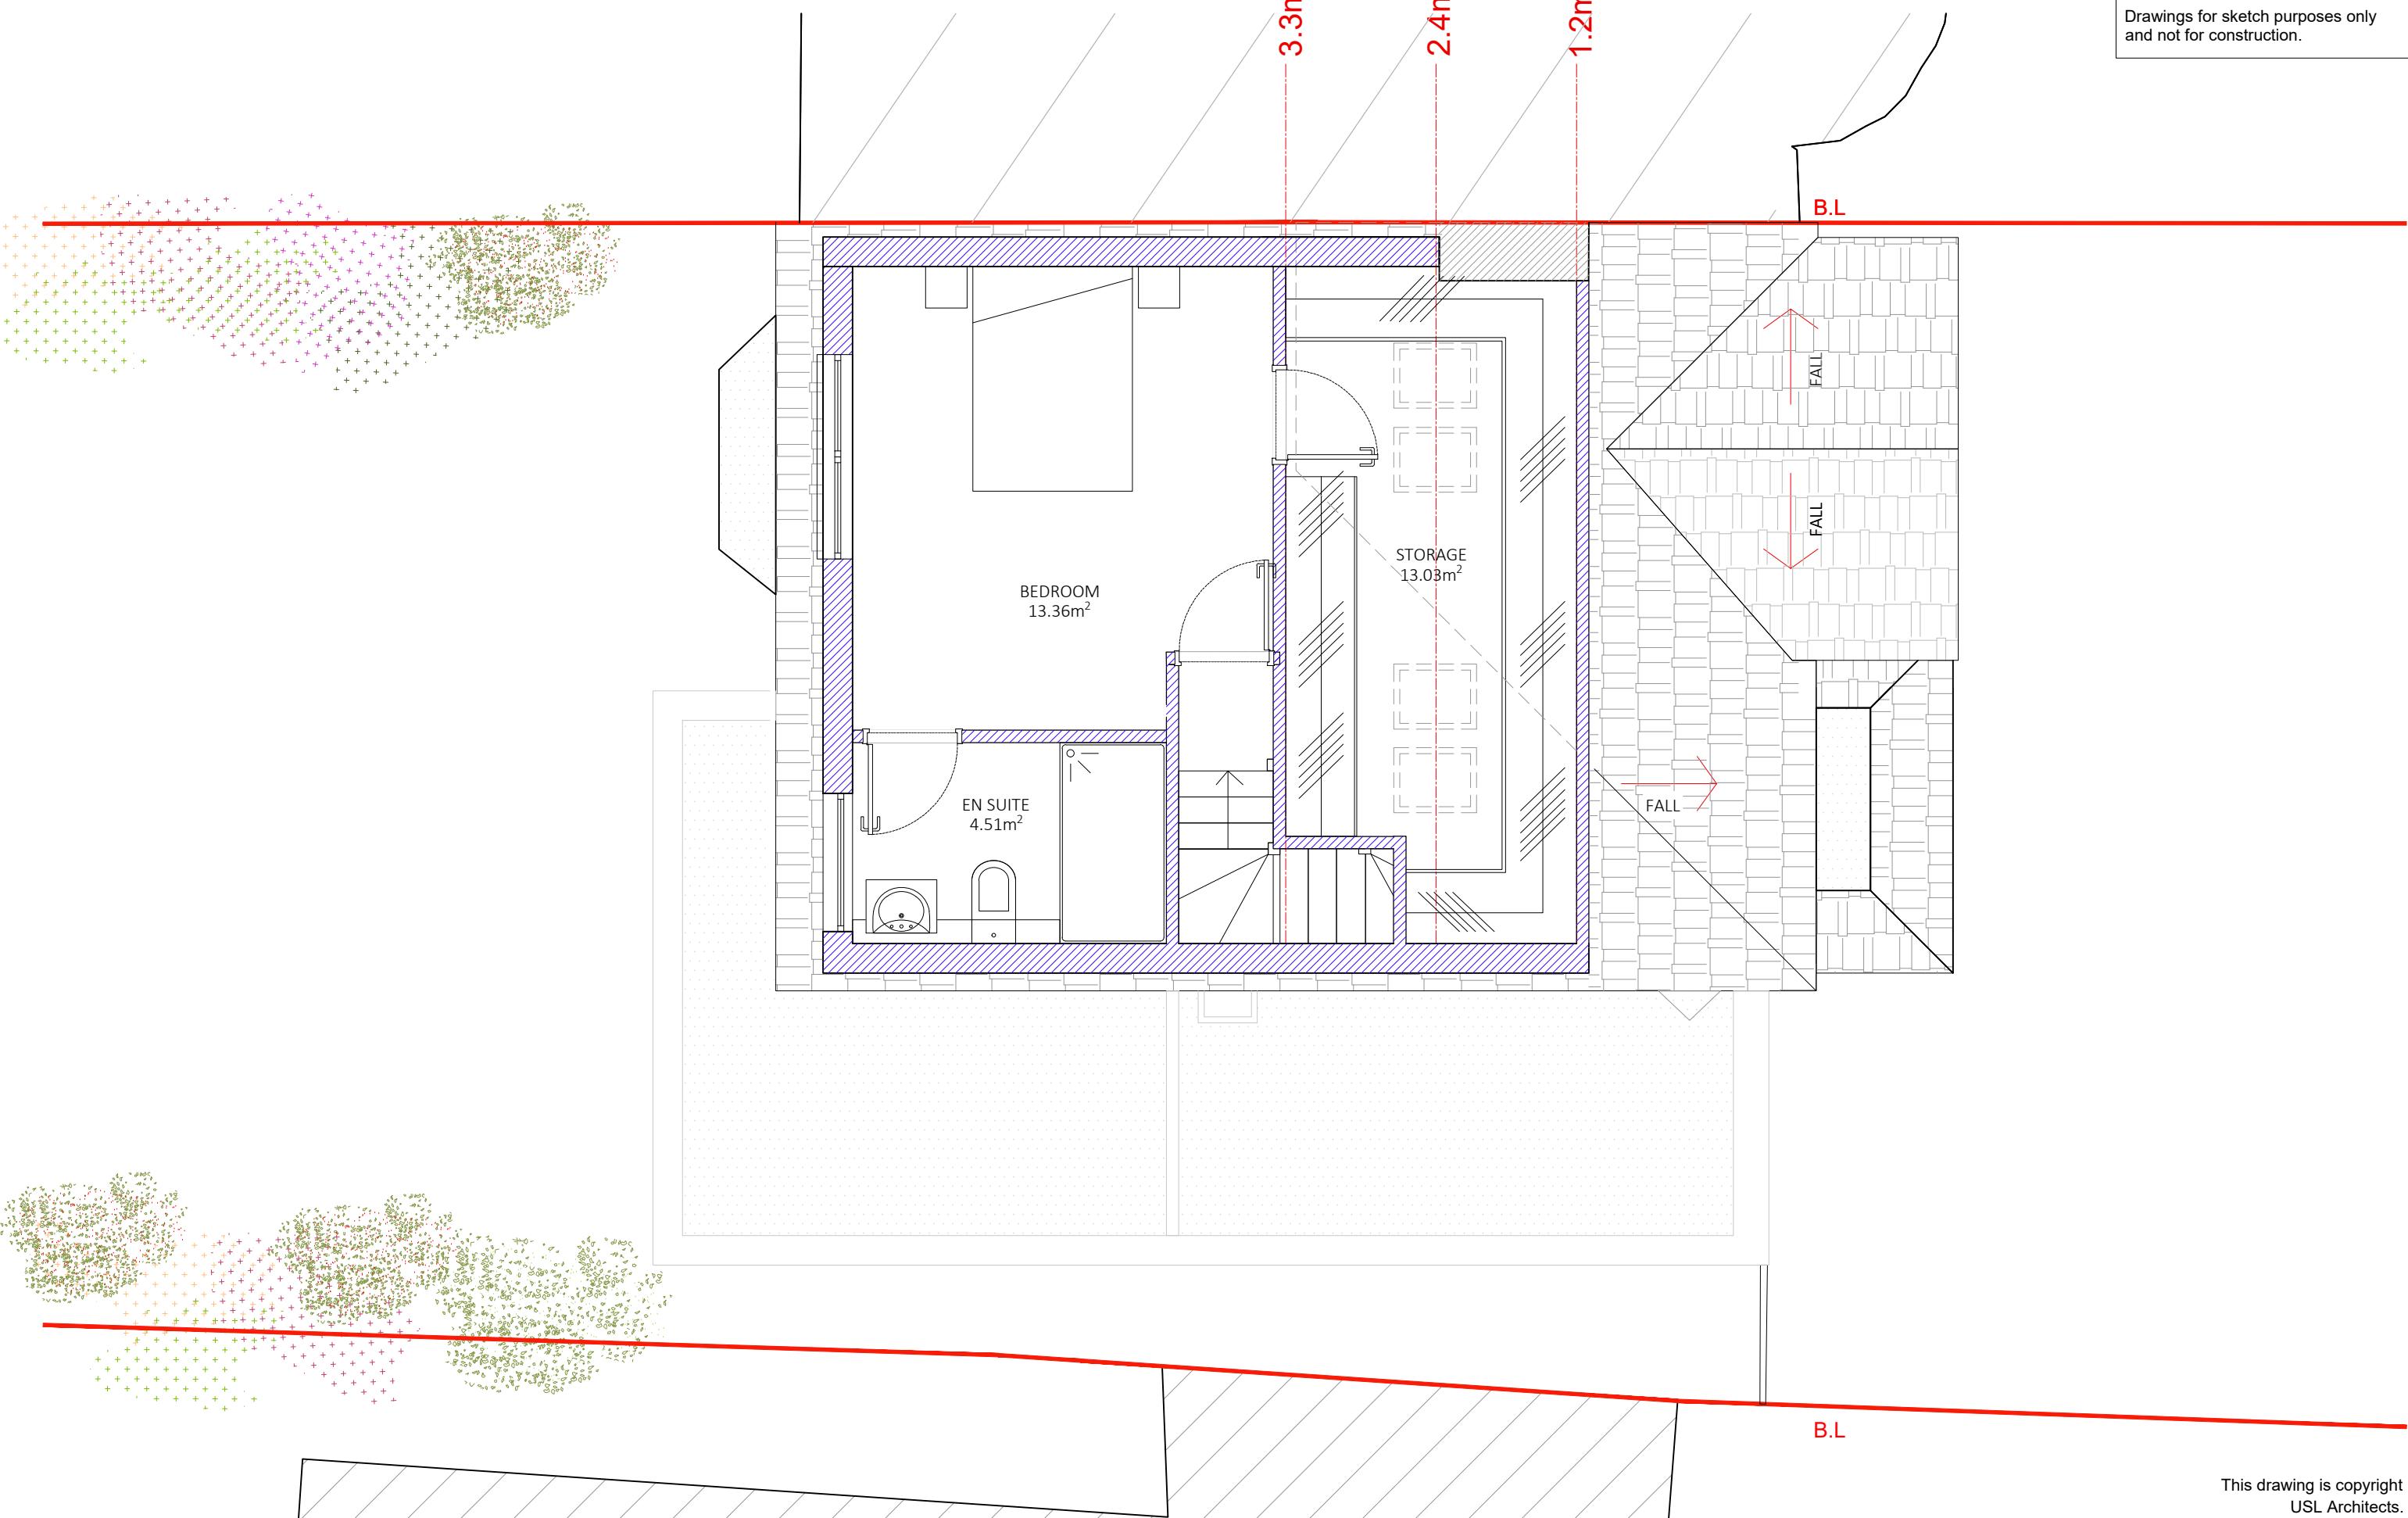

This drawing is copyright
USL Architects.

Job No.	Job	Drawing	Drawing No.	Revision	N	0m	1m	2m	3m	4m	5m
2025/ SMR	6 ST MARGARETS ROAD Ruislip HA4 7NU	PROPOSED LOFT FLOOR PLAN	SMR/PL/101	Dm Chk							
26/03/2025			KB	BK							