


**NOTES**  
Drawings for sketch purposes only  
and not for construction.

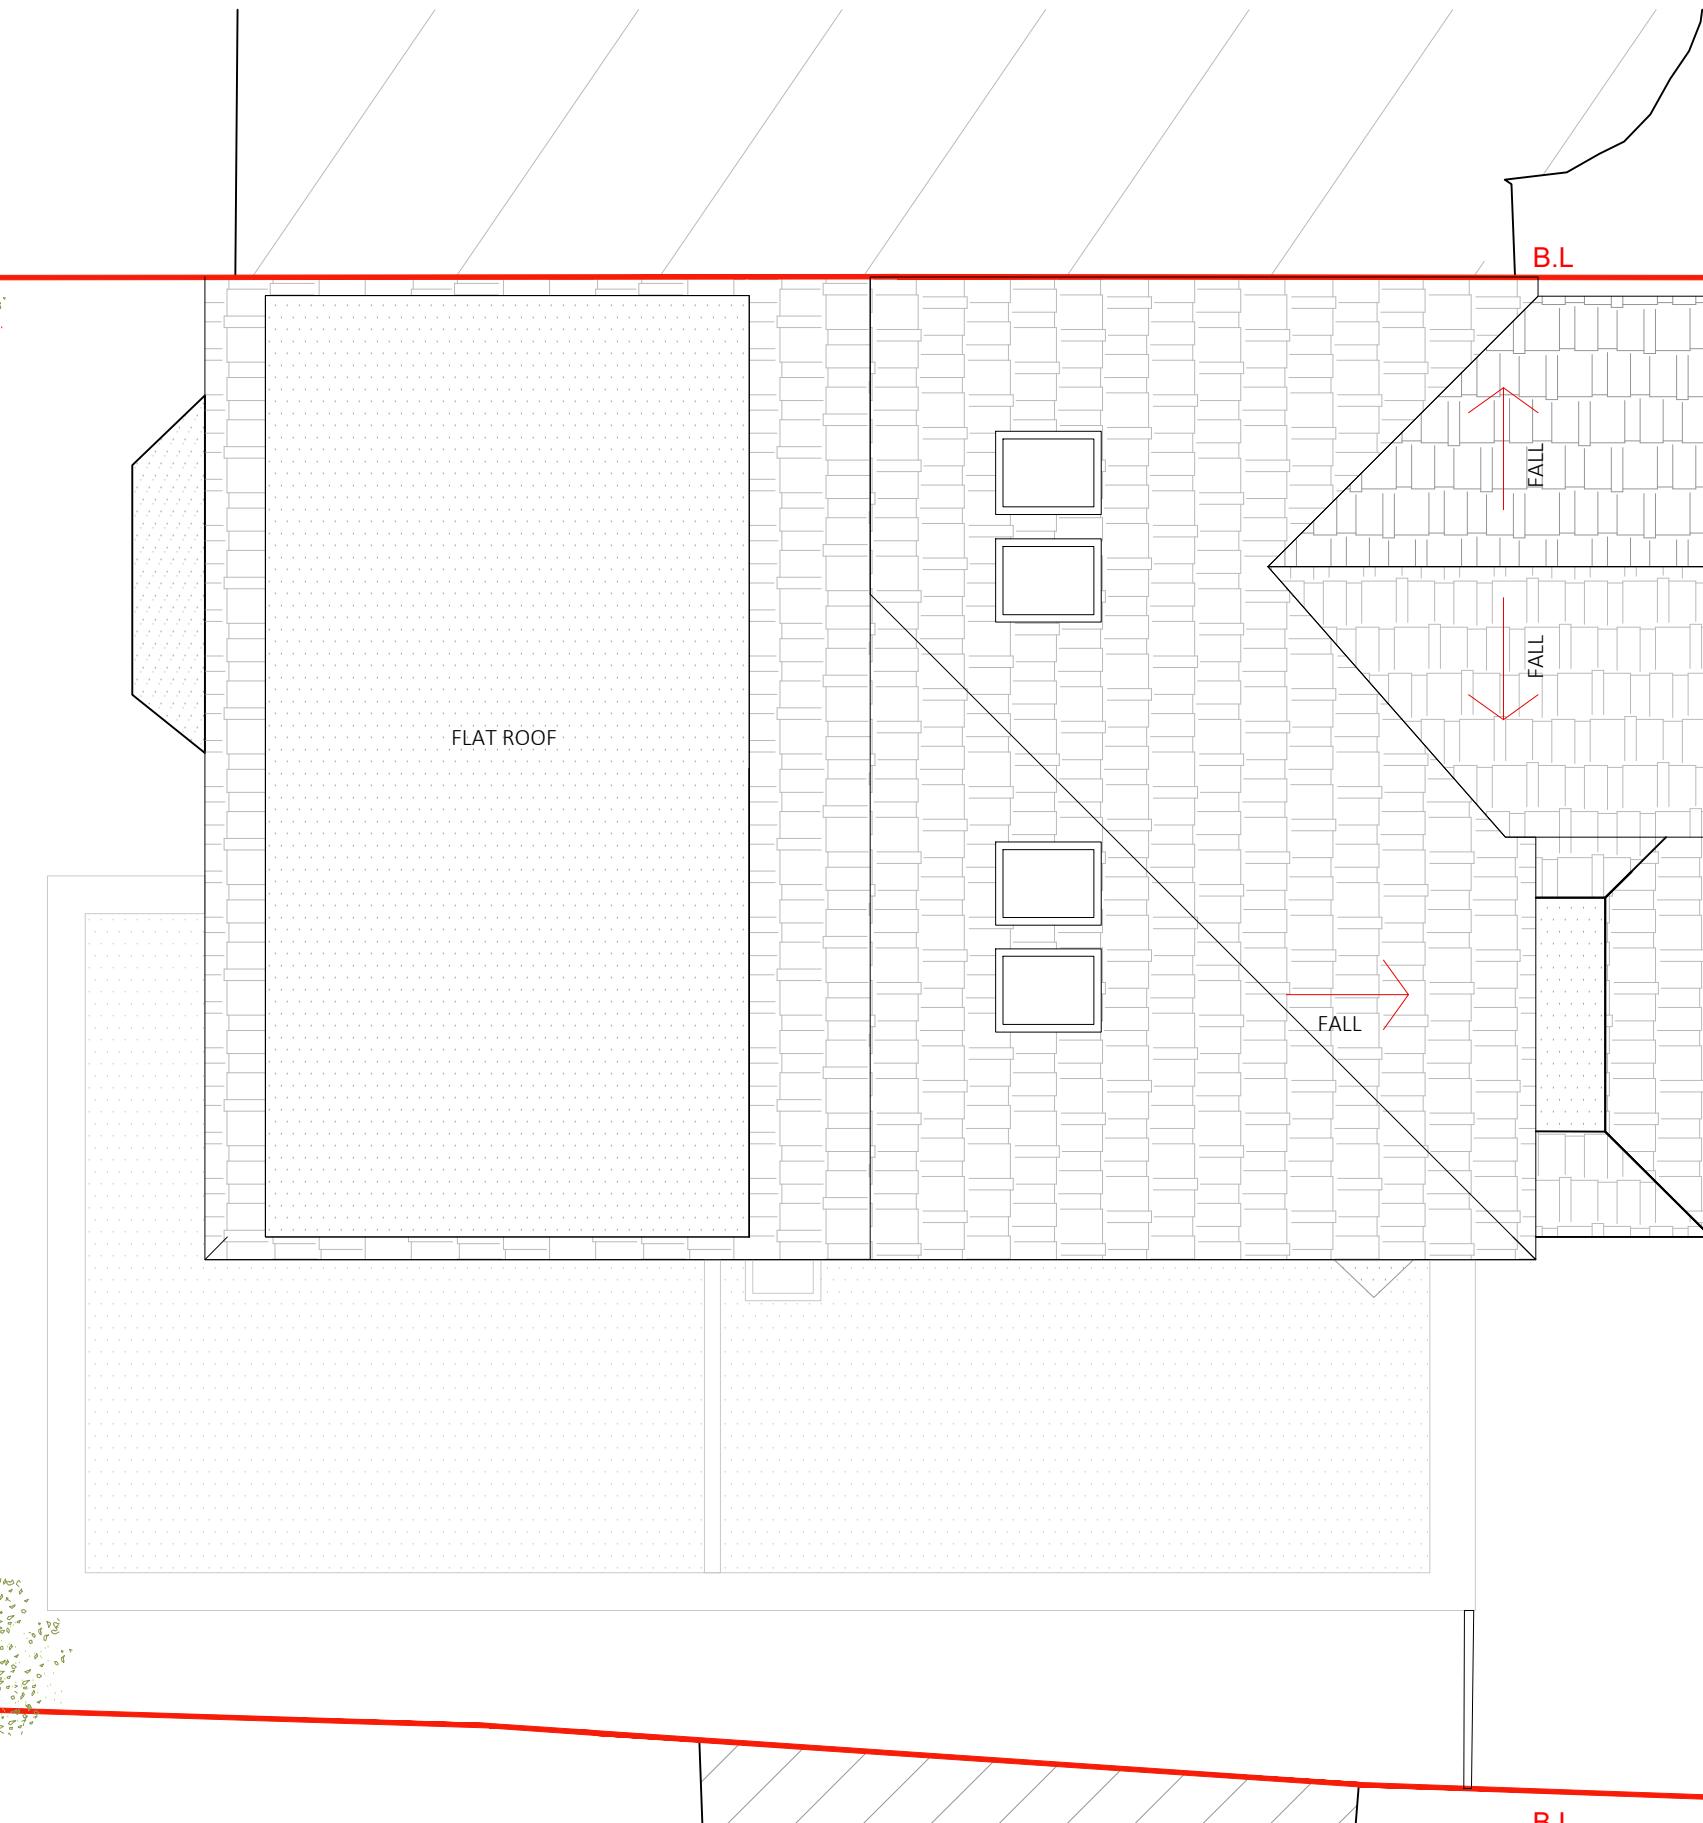

This drawing is copyright  
USL Architects.

| Job No.    | Job                                       | Drawing            | Drawing No. | Revision | N         | 0m | 1m | 2m | 3m | 4m | 5m |
|------------|---|--------------------|-------------|----------|-----------|----|----|----|----|----|----|
| 2025/ SMR  | 6 ST MARGARETS ROAD<br>Ruislip<br>HA4 7NU | PROPOSED ROOF PLAN | SMR/PL/102  | Dm<br>KB | Chk<br>BK |    |    |    |    |    |    |
| 26/03/2025 |   |                    |             |          |           |    |    |    |    |    |    |

PAPER SIZE: A3

SCALE 1:50