
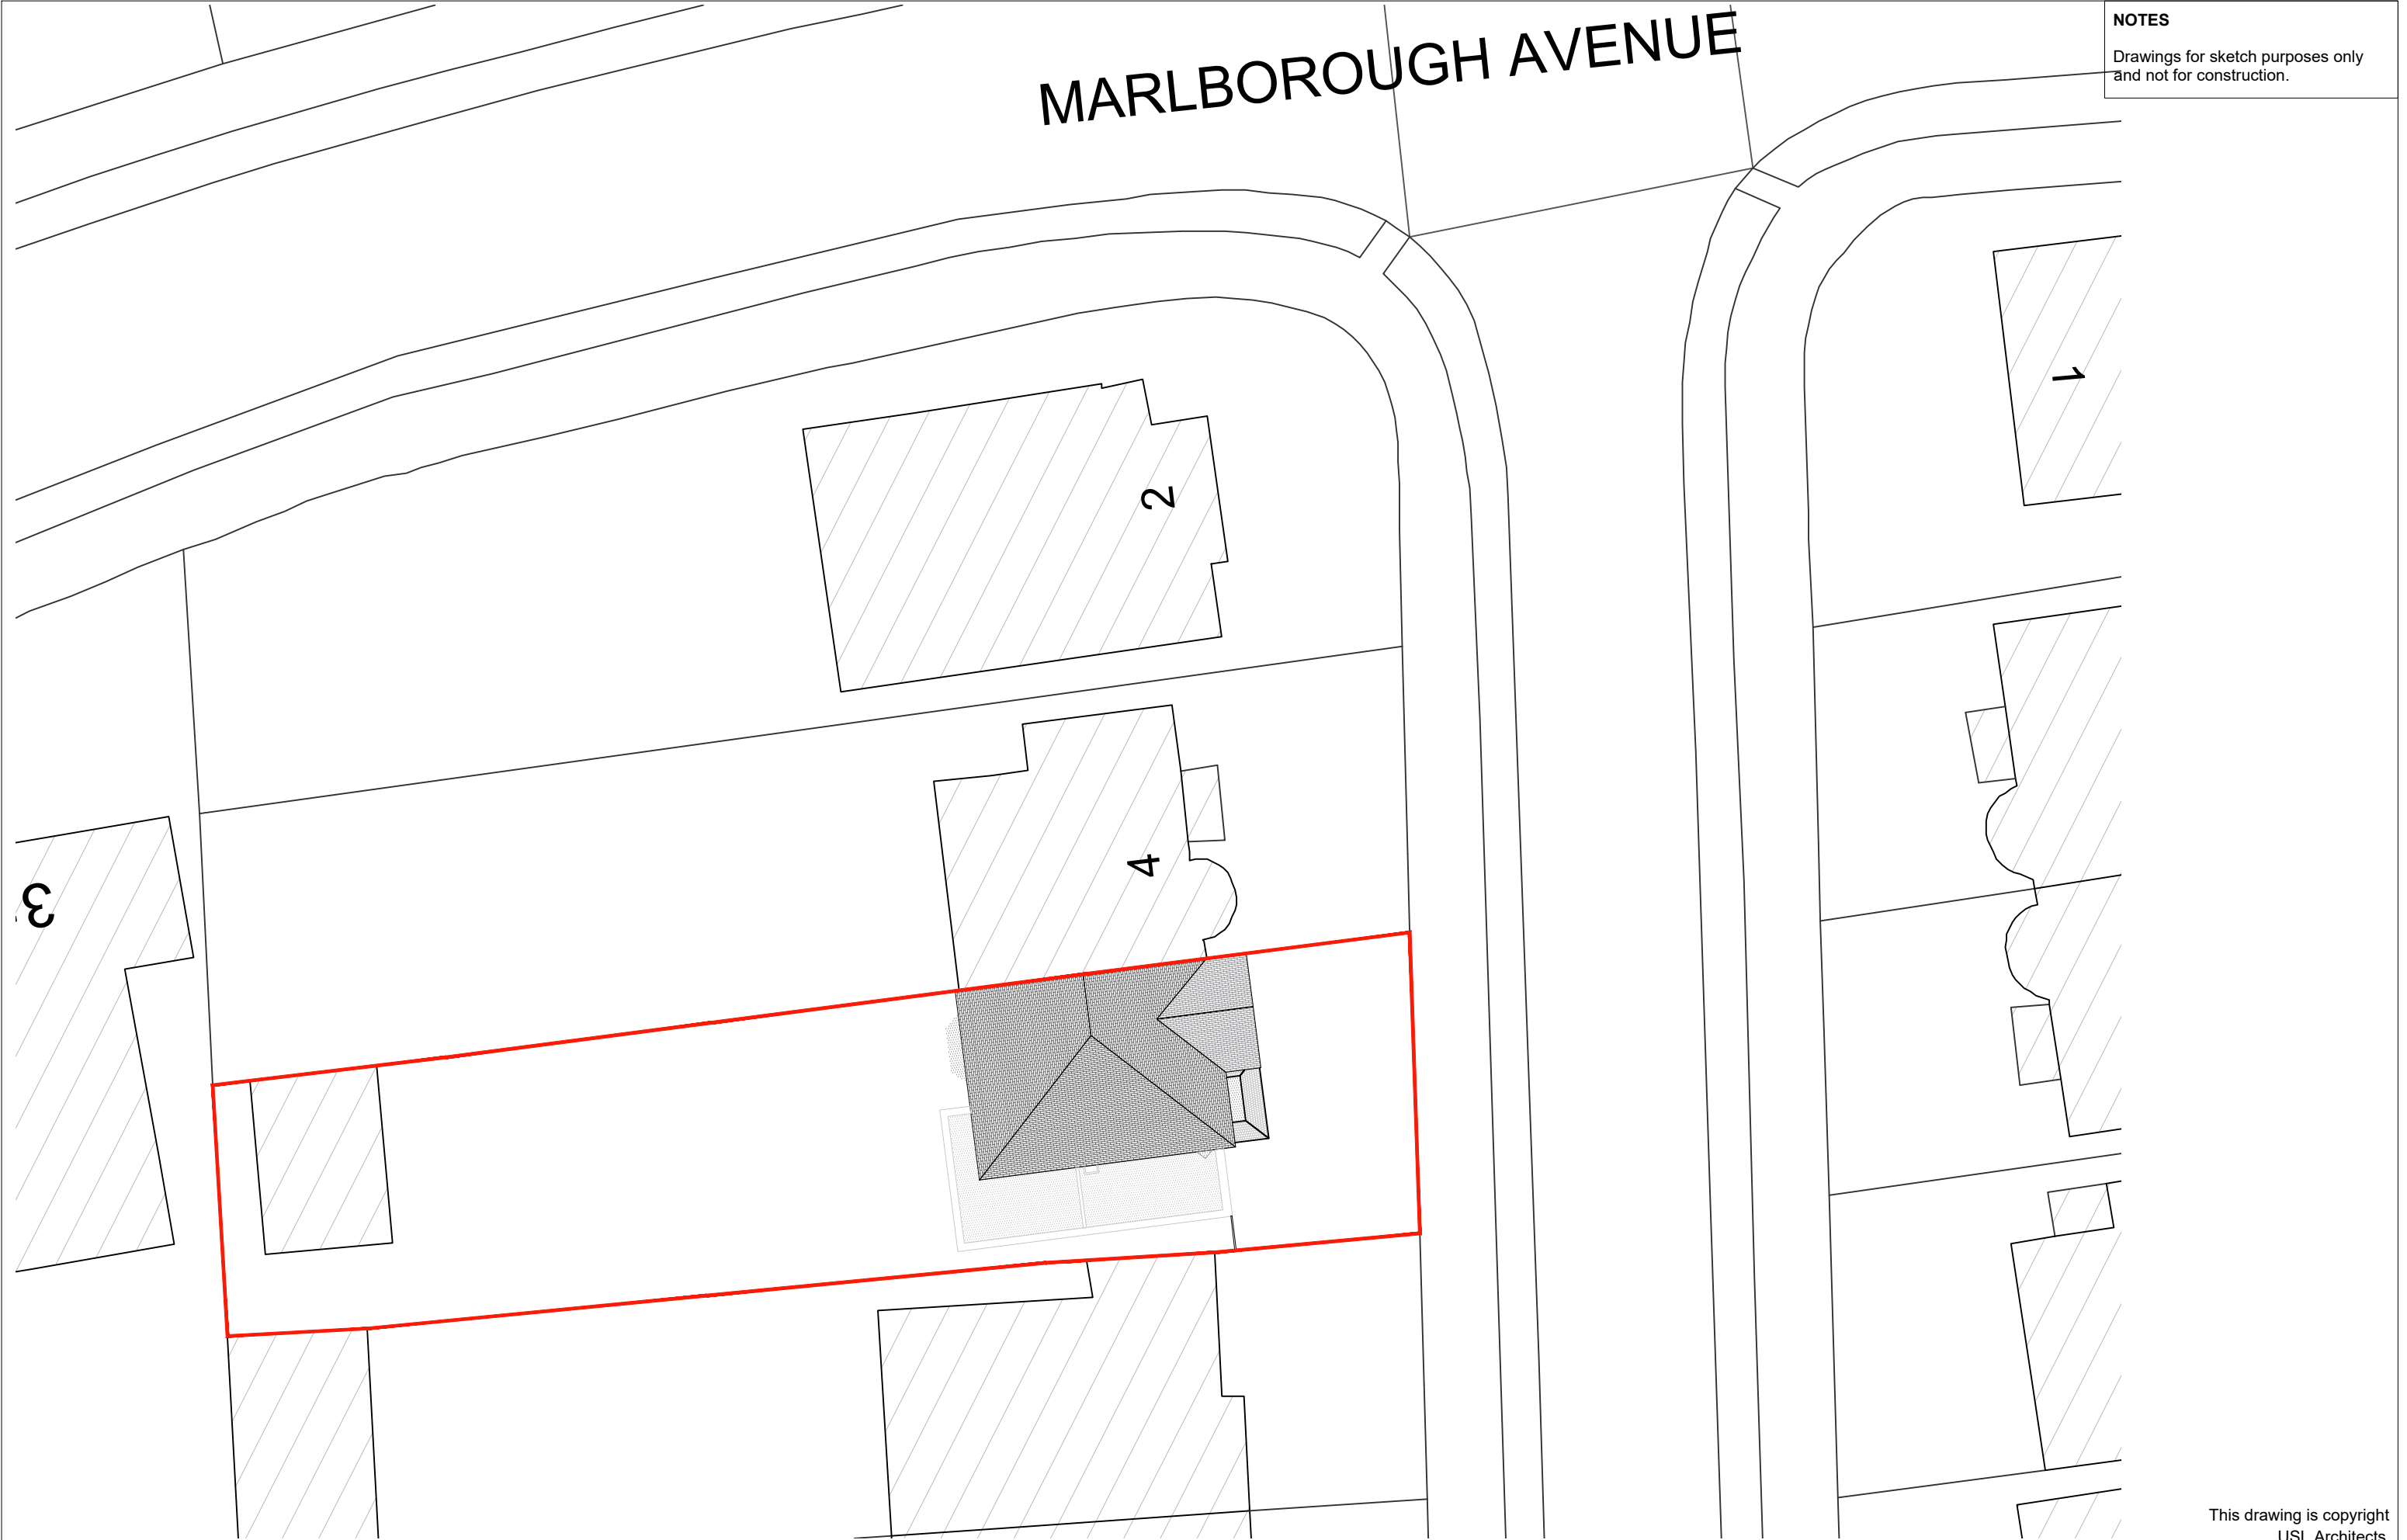


 

NOTES
Drawings for sketch purposes only
and not for construction.

This drawing is copyright
USL Architects.

	Suite 3J Argyle House Joel Street, Northwood Hills, HA6 1NW England		usl@uslarchitects.co.uk						
	Job No.	2025/ SMR	Job 6 ST MARGARETS ROAD Ruislip HA4 7NU	Drawing EXISTING SITE PLAN	Drawing No.		Revision		 PAPER SIZE: A3 SCALE 1:200
	Date	27/03/2025			SMR/EX/500				
					Drn	Chk			
		KB	BK						