



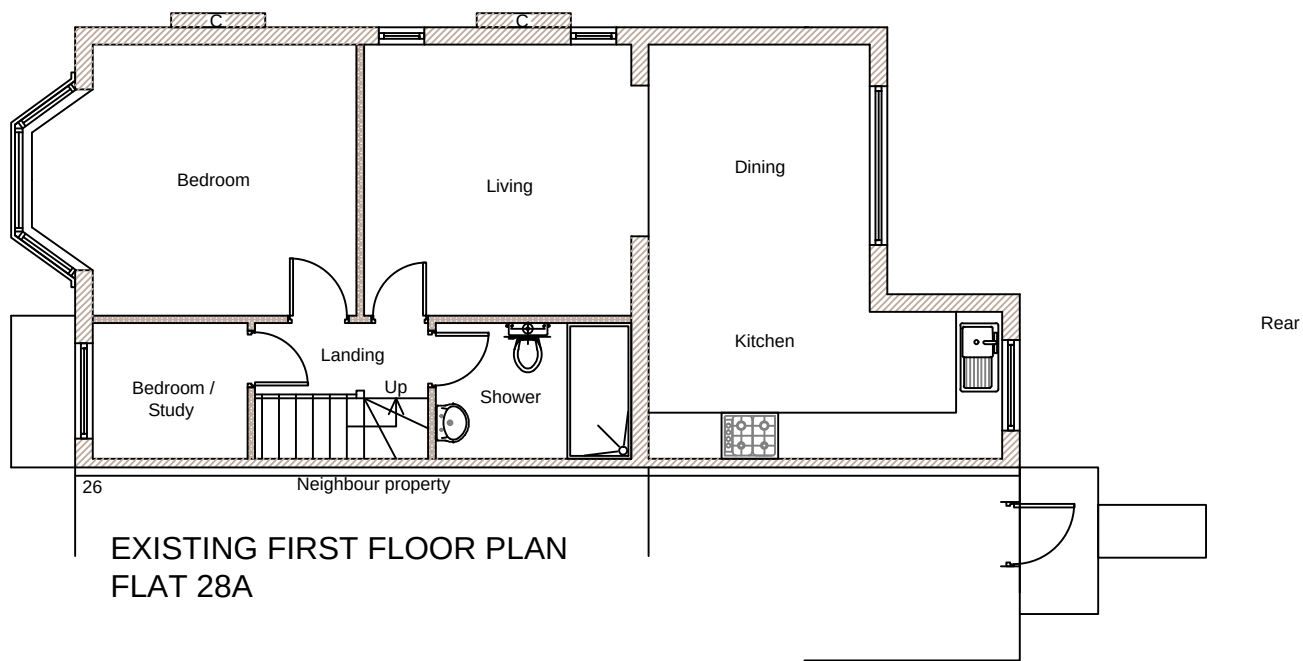

BOUNDARY LINE NR. 28	---
COMMUNAL AREA NR. 28/28B	---
GARDEN NR. 28B	---

Key:	
Existing external wall	
Existing internal Wall	
Proposed external wall	
Proposed internal Wall	

DRAWNHOUSE Agent E.mail: office@drawnhouse.co.uk Mob: +44 7999 329377 Creating natural, safe, sustainable spaces. Copyright all rights reserved. The contents of this drawing can not be copied without written permission of the DRAWNHOUSE LTD DRAWNHOUSE LTD	
Project name: 28 Drayton Gardens, West Drayton, UB7 7LG	
Title: EXISTING FIRST FLOOR AND ROOF PLANS	
Project number:	9036
Drawn:	AN
Scale:	A3 - 1:100
Drawing No:	03.01
Date:	June 2026
Revision:	

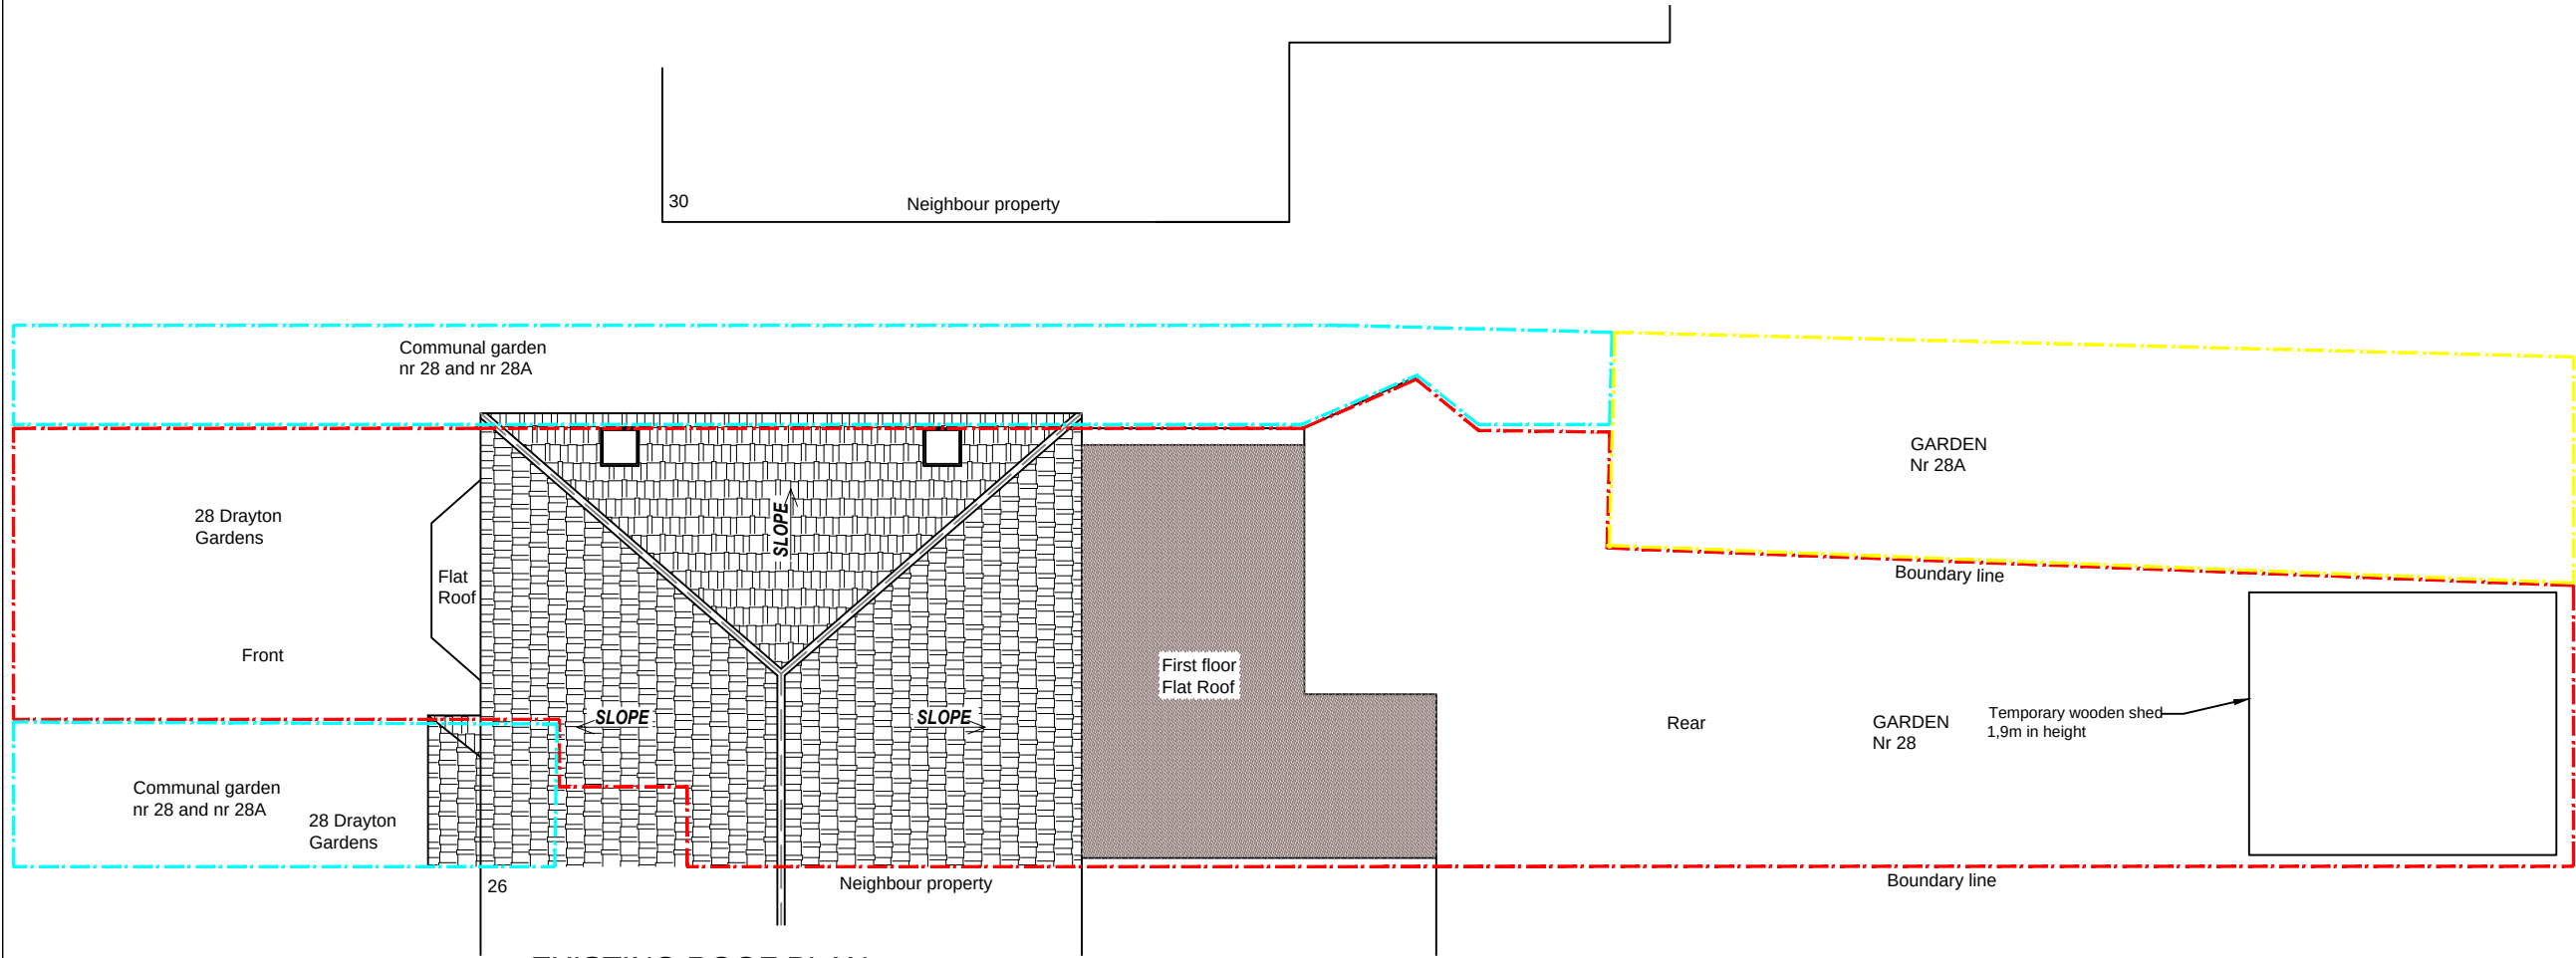