


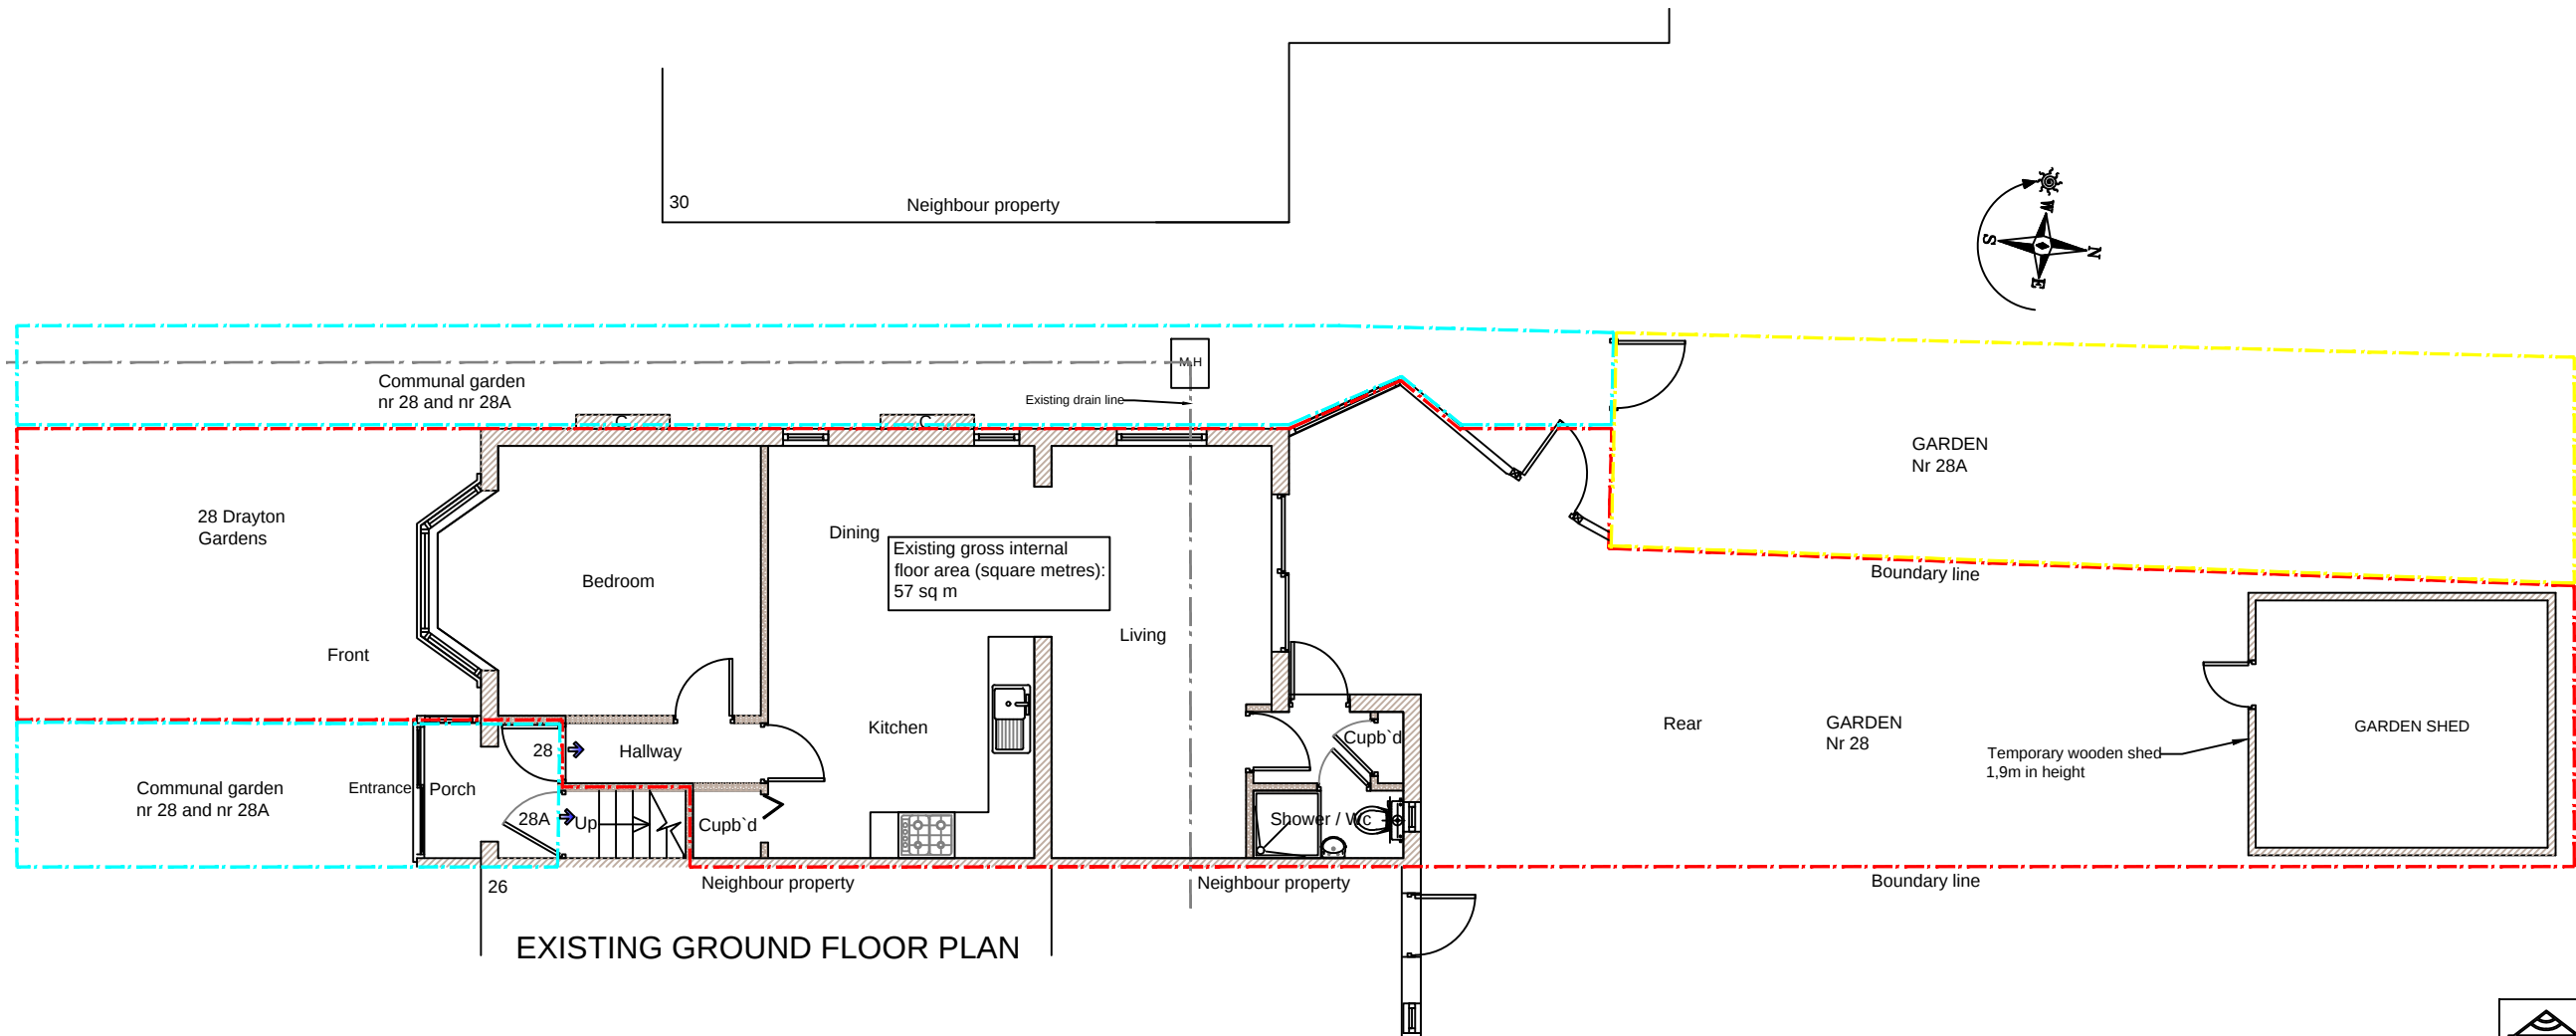

BOUNDARY LINE NR. 28
COMMUNAL AREA NR. 28/28B
GARDEN NR. 28B

Key:

- Existing external wall
- Existing internal Wall
- Proposed external wall
- Proposed internal Wall

DRAWNHOUSE LTD
Agent
E.mail: office@drawnhouse.co.uk
Mob: +44 7999 329377
Creating natural, safe, sustainable spaces.
Copyright all rights reserved. The contents of this drawing can not be copied without written permission of the DRAWNHOUSE LTD

Project name:
28 Drayton Gardens, West Drayton, UB7 7LG

Title:
EXISTING GROUND FLOOR PLAN

Project number: 9036

Drawn: AN

Scale: A3 - 1:100

Drawing No: 03

Date: June 2026

Revision:

