



All proposed materials
to match existing

All proposed materials
to match existing

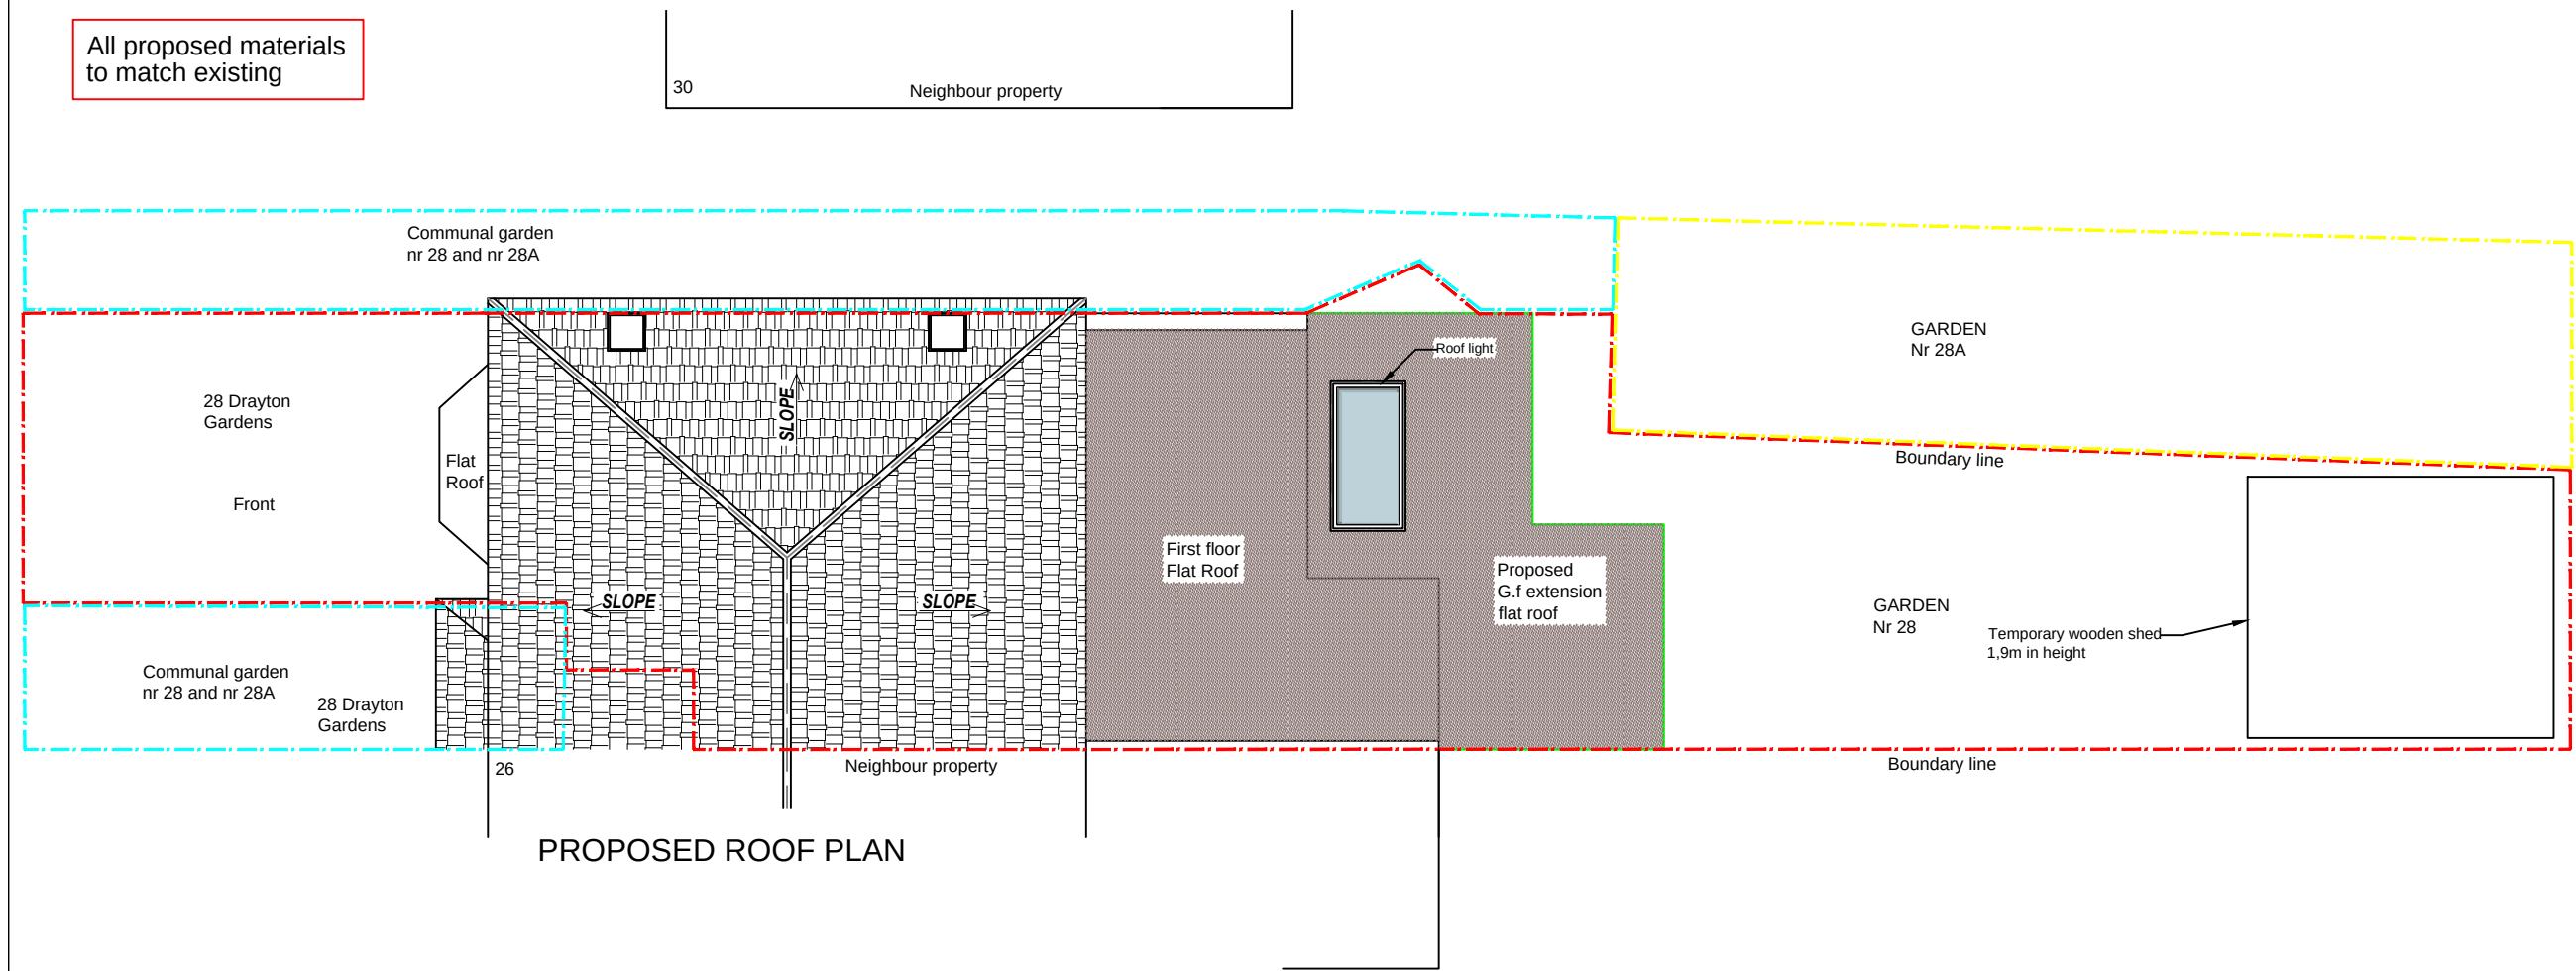

PROPOSED ROOF PLAN

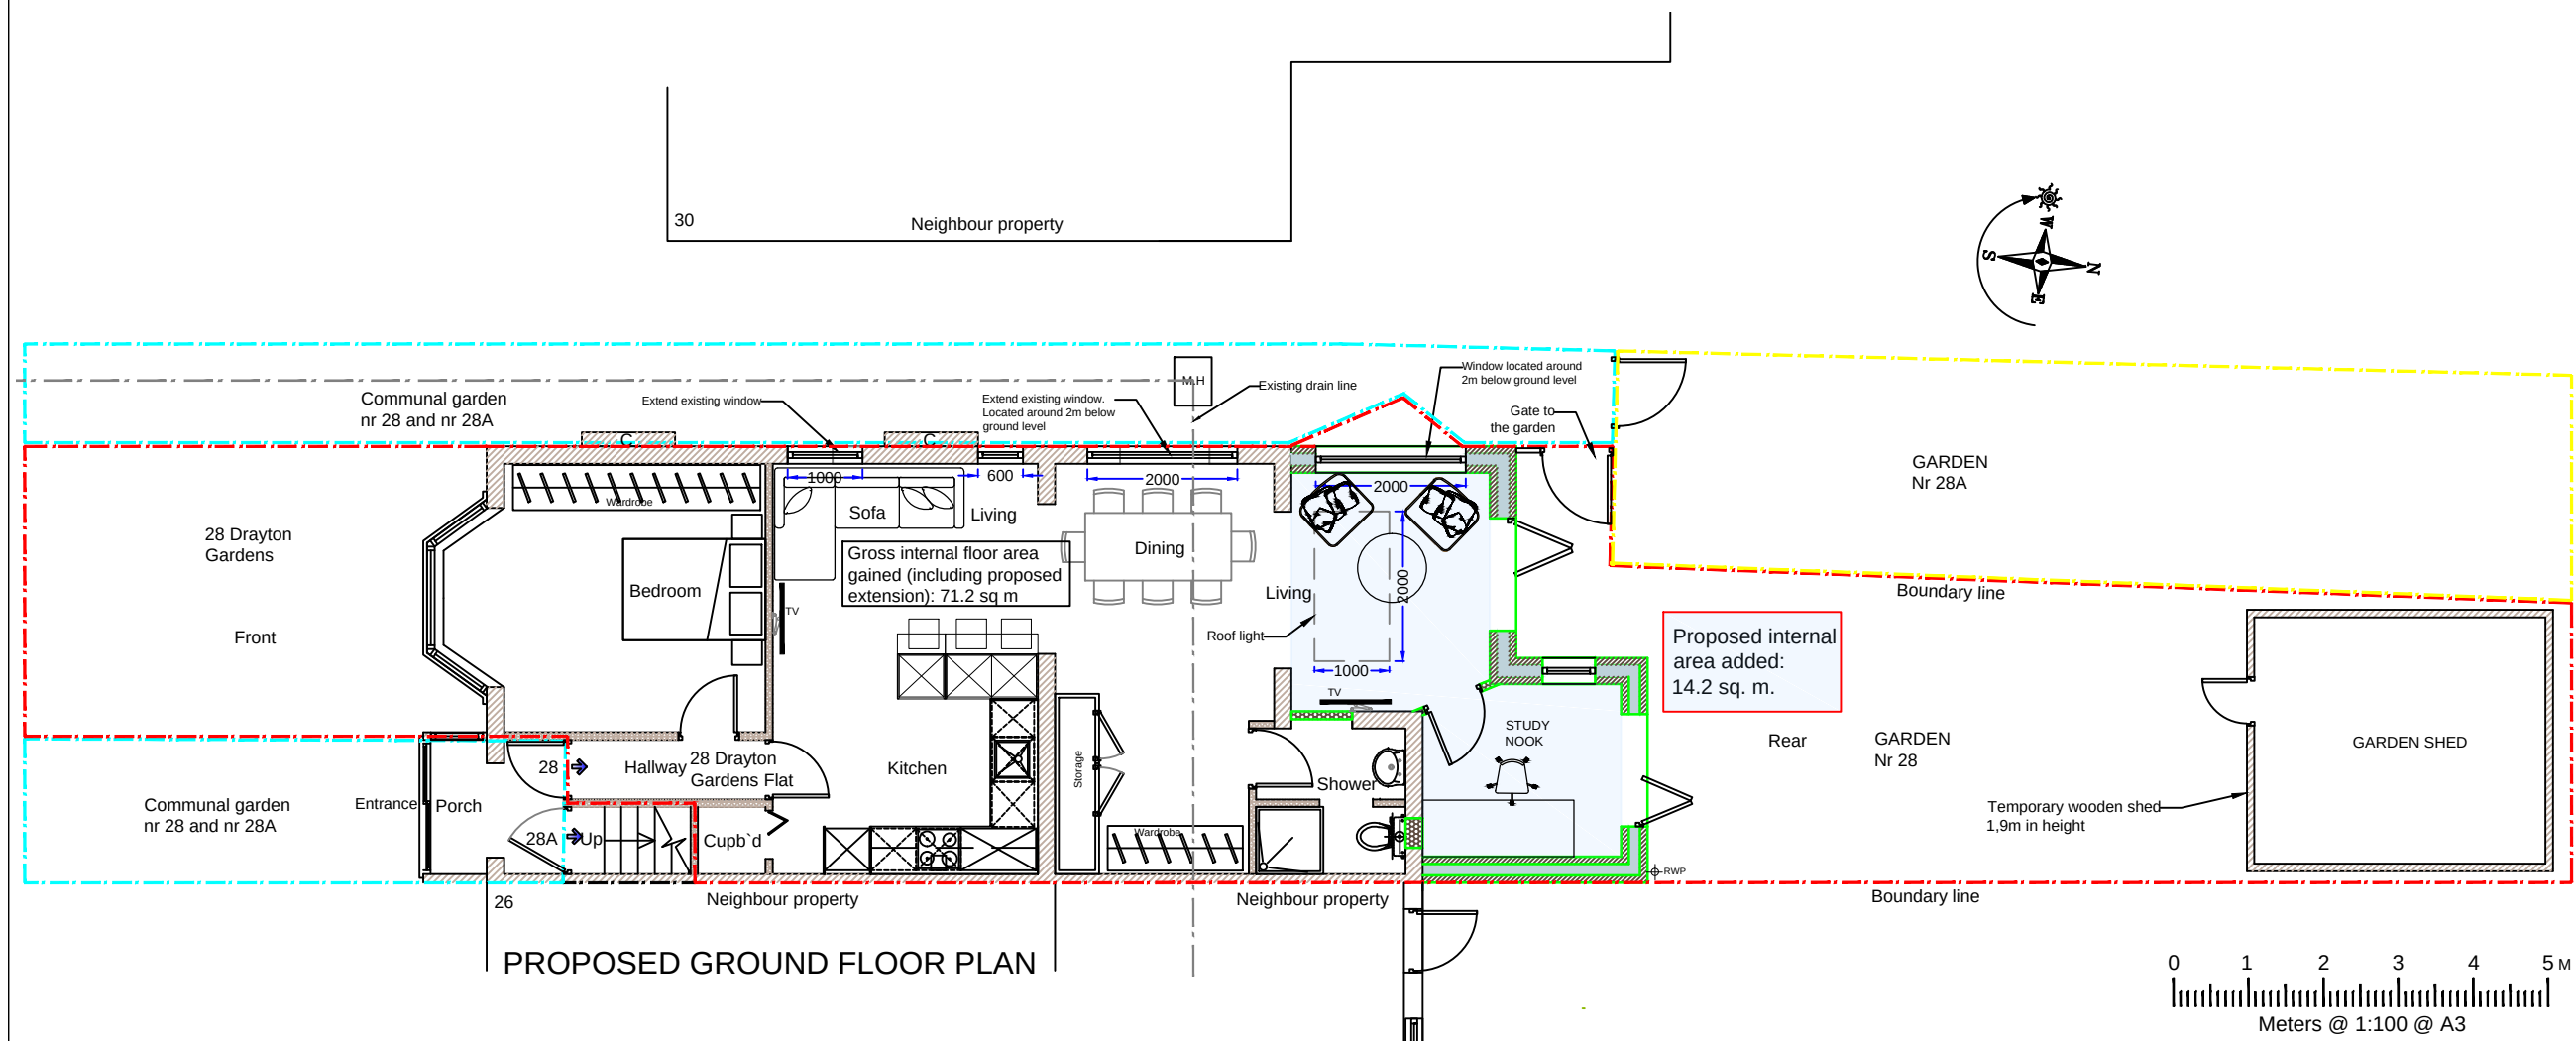

PROPOSED GROUND FLOOR PLAN

BOUNDARY LINE NR. 28	---
COMMUNAL AREA NR. 28/28B	---
GARDEN NR. 28B	---

Key:	
	Existing external wall
	Existing internal wall
	Proposed external wall
	Proposed internal wall

DRAWNHOUSE LTD Agent E.mail: office@drawnhouse.co.uk Mob: +44 7999 329377 Creating natural, safe, sustainable spaces. Copyright all rights reserved. The contents of this drawing can not be copied without written permission of the DRAWNHOUSE LTD	
Project name: 28 Drayton Gardens, West Drayton, UB7 7LG	
Title: PROPOSED PLANS	
Project number:	9036
Drawn:	AN
Scale:	A3 - 1:100
Drawing No:	05
Date:	June 2026
Revision:	